

The use of this data by the recipient acts as an agreement of the following statements.
Do not use this data if you do not agree with any of the following statements:-



Studio Mint has coordinated relevant information received from third parties, but are not responsible for the content of the information received from others.

The controlled version of this drawing should be viewed in DWF or PDF format not DWG or other formats. All prints of this drawing must be made in full colour.

Where this drawing has been based upon Ordnance Survey data, reproduction of this drawing in whole or in part is prohibited without the prior permission of Ordnance Survey.

Do not scale the drawing. Use figured dimensions in all cases. Check all dimensions on site. Report any discrepancies in writing to Studio Mint before proceeding.

Copyright © 2023 Studio Mint Ltd. All rights reserved

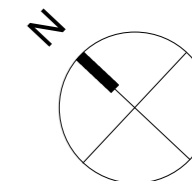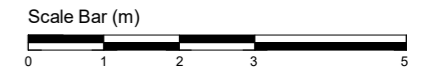

Hot water tank room
1m x 1m

Heat pump, 1m x 2m

Outline of demolished extension

P1	Planning Issue	EMG	TJY	18/12/23
Rev	Description	Drawn	Checked	Date


For Information

Project
9 Devonshire Terrace
Whitley Bay
NE26 2EJ
Drawing
Floor Plans as Proposed


Drawing Number	Origin	Zone	Level	Type	Role	Number
0123	-STM-00	-ZZ	-DR	-A	-A	-3002
Project Number	Scale at	A3	Status	Revision		
0123:	1 : 100	S2	P1			

admin@studio-mint.co.uk
www.studio-mint.co.uk

studio
mint

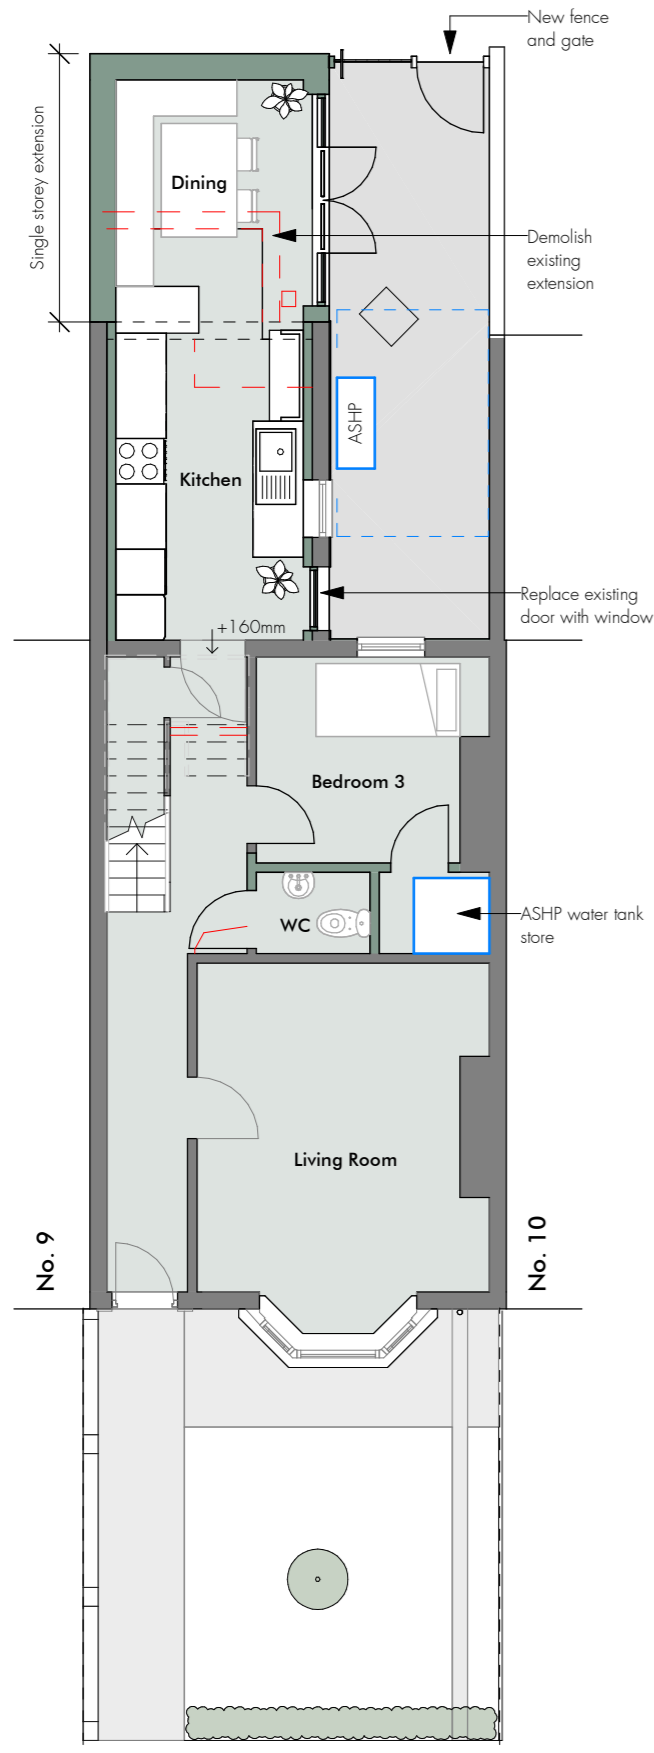

Ground Floor Plan as Proposed

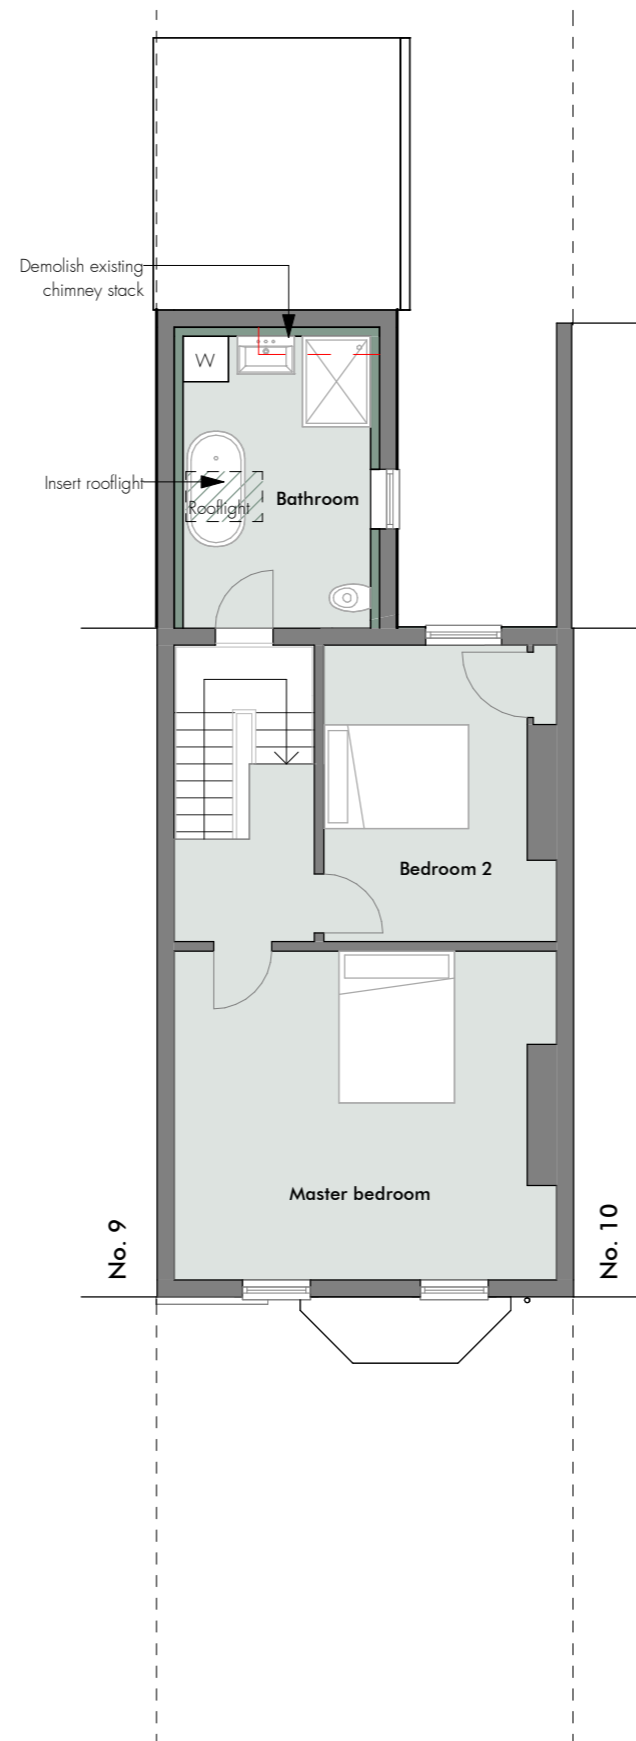

First Floor Plan as Proposed