



NOTES


1. ALL WORK TO BE IN ACCORDANCE WITH ALL RELEVANT BRITISH STANDARD SPECIFICATIONS, CODES OF PRACTICE AND ENGINEER'S SPECIFICATIONS.
2. THIS DRAWING TO BE READ IN CONJUNCTION WITH ALL RELEVANT ARCHITECTURAL AND ENGINEERING SERVICES DRAWINGS, INC. CLIENT'S SPEC.
3. ALL DIMENSIONS TO BE CHECKED ON SITE BY THE CONTRACTOR PRIOR TO FABRICATION.
4. IN CASE OF DISCREPANCY BETWEEN DRAWINGS, OR A LACK OF DIMENSIONS, MGA LTD MUST BE CONSULTED BEFORE WORK PROCEEDS.
5. DO NOT SCALE THIS DRAWING. IF IN DOUBT ASK.
6. F.FL. DENOTES FINISHED FLOOR LEVEL.
7. S.F.L. DENOTES STRUCTURAL FLOOR LEVEL.
8. E.L. DENOTES EXISTING LEVEL.
7. ALL DIMENSIONS SHOWN ARE IN MILLIMETRES.
8. ALL LEVELS SHOWN ARE IN METRES.

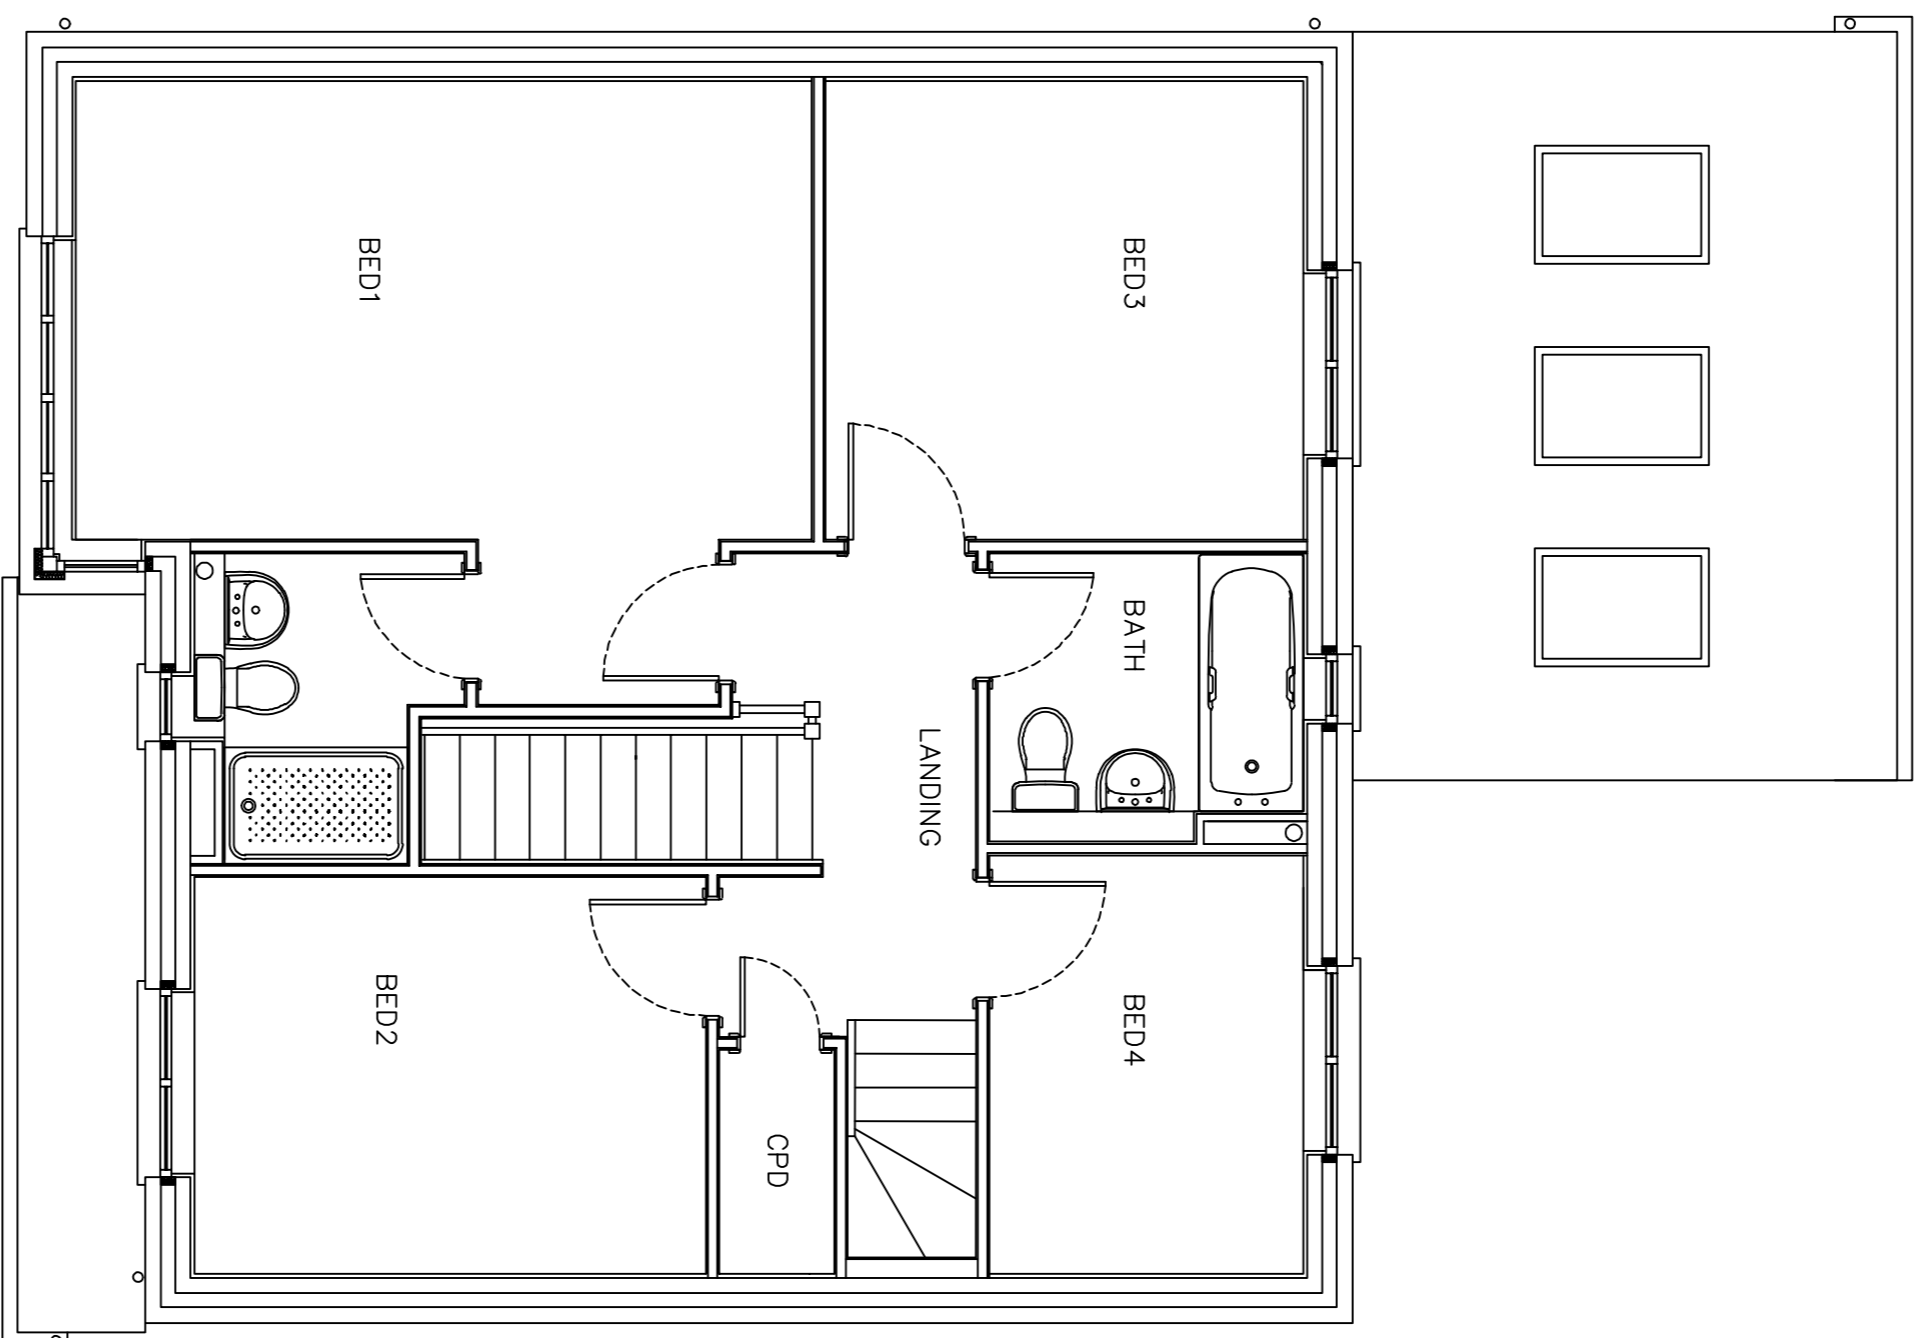

PROPOSED FIRST FLOOR PLAN
1:50

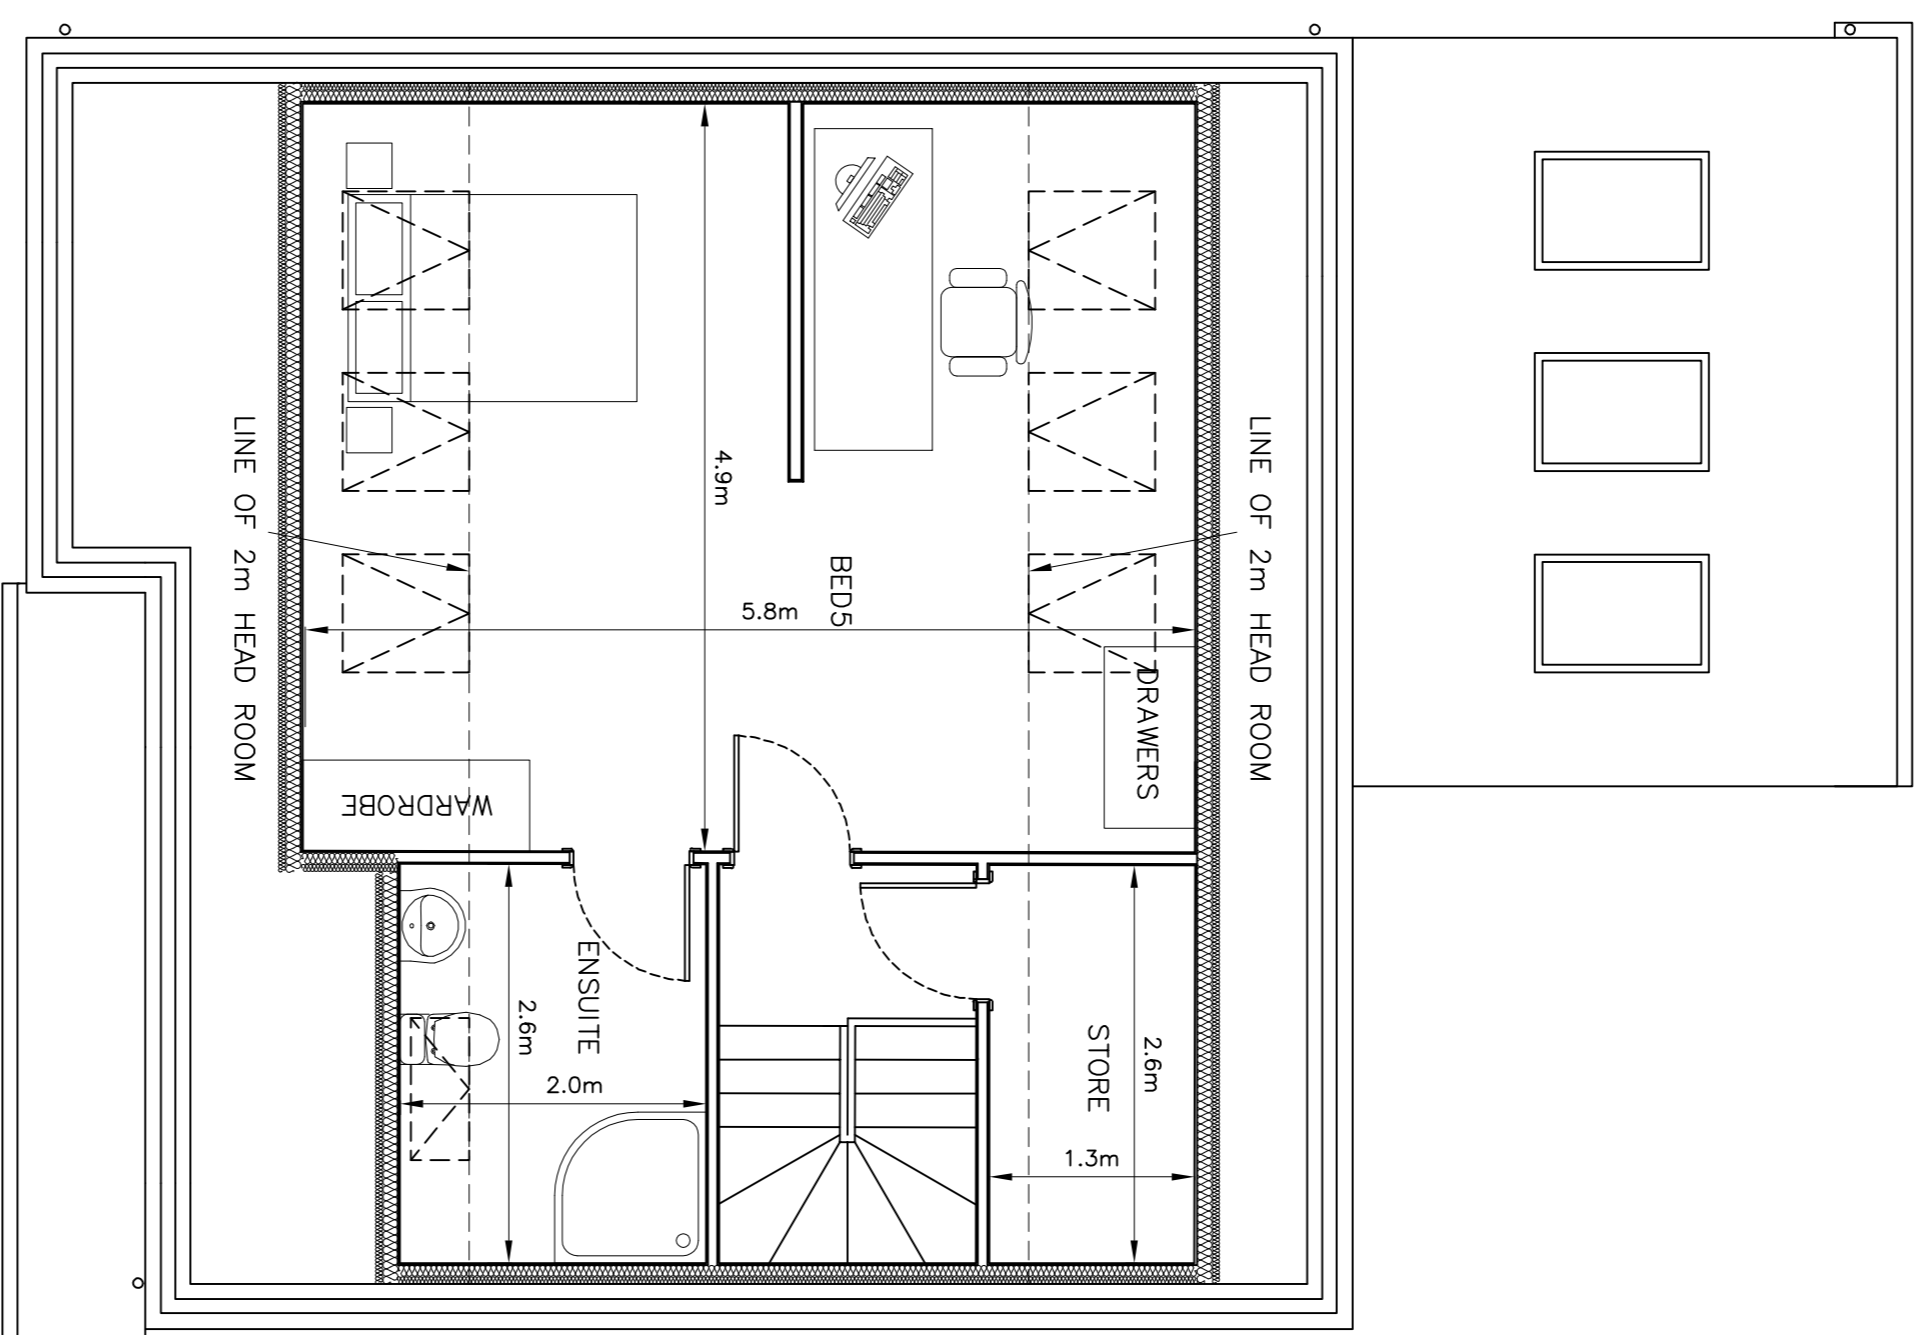

PROPOSED LOFT FLOOR PLAN
1:50

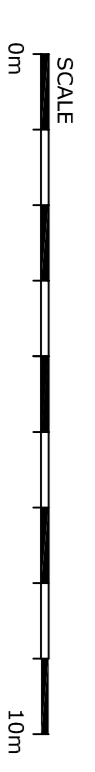

PI	PLANNING ISSUE	21.12.23	AB	
REV	DESCRIPTION	DATE	BY	
STATUS	PLANNING			
PROJECT	30 CORNMILL CRESCENT HOLYSTONE NORTH TYNESIDE NE27 0ND			
TITLE	LOFT CONVERSION PROPOSED FLOOR PLANS			
<p>MCGREGOR ASSOCIATES LTD CONSULTING CIVIL AND STRUCTURAL ENGINEERS & BUILDING DESIGN CONSULTANTS</p> <p>12C ALBION HOUSE WEST PERCY STREET NORTH SHIELDS TYNE & WEAR NE29 0DW</p> <p>TEL: 0191 2592300 E-MAIL: info@mgregorassociates.co.uk</p>				
DATE	SCALE	DRAWN	CHECKED	APPRV.
DEC' 2023	1:50	AB	SH	
JOB NUMBER	DRAWING NUMBER	REV	NO	SIZE
5/4309	05	P1		A1