

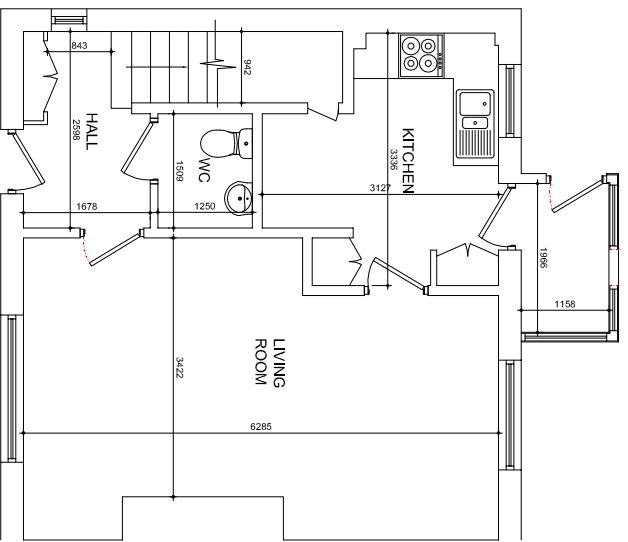



This drawing is the property of CAFO Designs. Copyright is reserved by them and the drawing is issued on the condition that it is not copied, reproduced, retained or disclosed to any unauthorised person, either wholly or in part without the consent in writing of CAFO Designs. N.B. any variations between stated dimensions and site dimensions should be reported to the surveyor prior to work being executed.

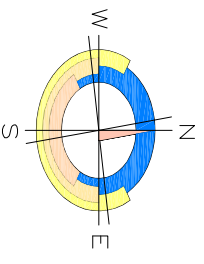


Ground Floor Plan as Existing  
Scale 1:100

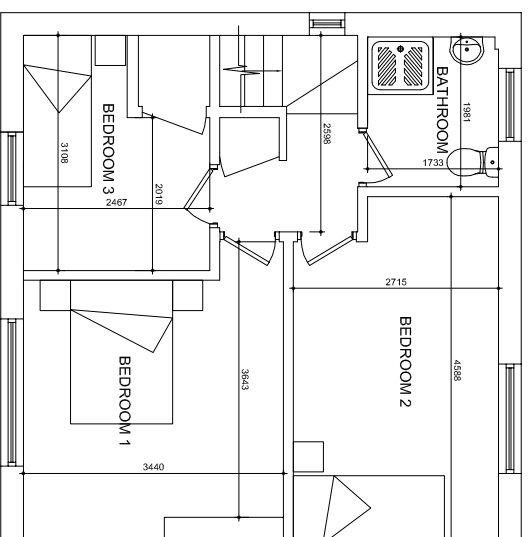

First Floor Plan as Existing  
Scale 1:100

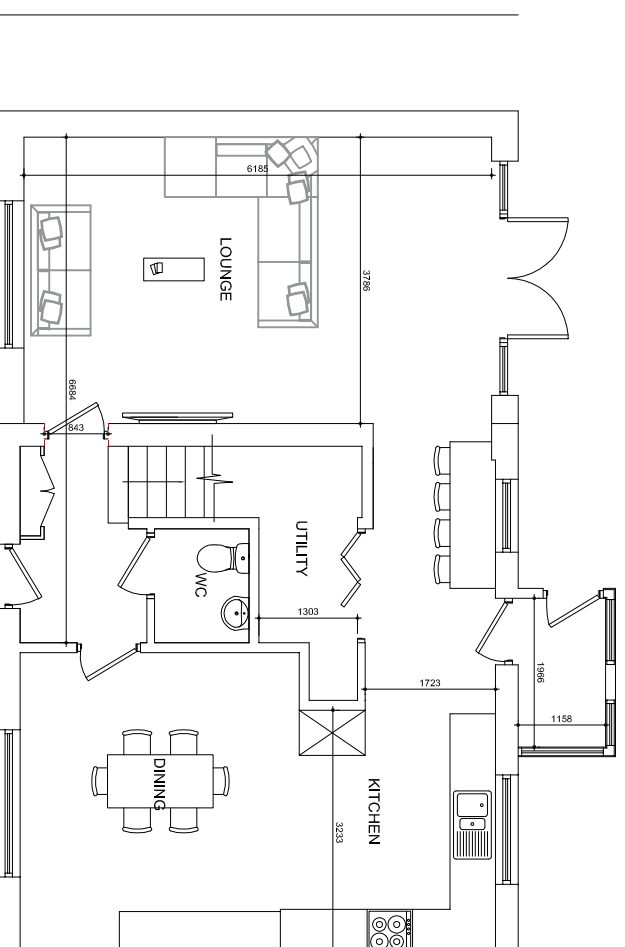

Ground Floor Plan as Proposed  
Scale 1:100

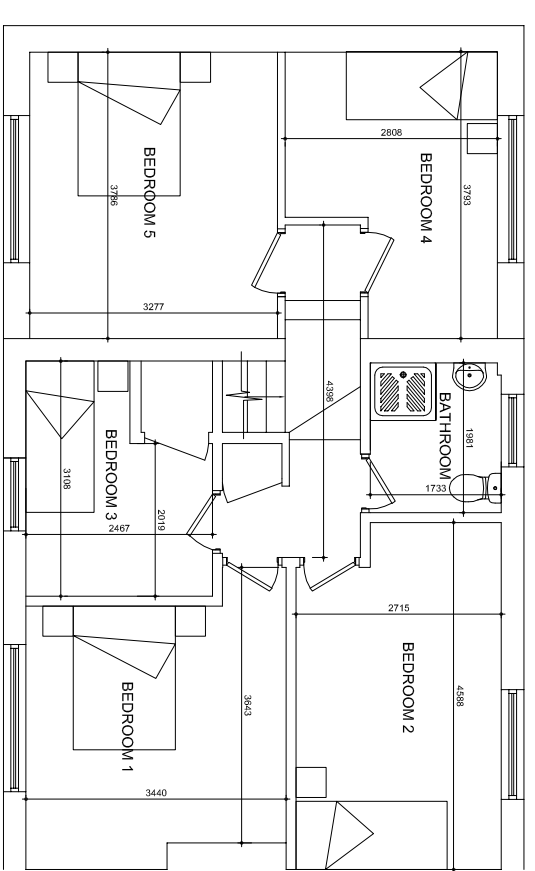

First Floor Plan as Proposed  
Scale 1:100

Notes:

Do not scale from drawing  
All dimensions to be confirmed on site prior to proceeding any works and any discrepancies notified to CAFO Designs

This drawing is solely for the purposes of obtaining Local Authority Approval. Additional information may be required for construction purposes. No liability will be accepted for any omission from this drawing should the drawing be used for construction purposes.

PURPOSE OF ISSUE

# Planning

Ref	Date	Revision

Client :	Mr. and Mrs. Burke 38 Denewood Avenue Glenburn PA2
Project :	Mr. and Mrs. Burke 38 Deanwood Avenue Glenburn PA2
By	CF

Title :	Floor Plans as Existing and Proposed			
Job No :	10144	Drawing No :	P-10144-01	Scale :
Date :	Sep 23	Rev :		Drawn By :
				CF
				Checked By :

