


Existing South Elevation
(Facing North)
(extract taken from https://www.earth.google.com)



Aerial View of Site Location (extract taken from https://www.google.com/maps/)



Existing West Elevation
(Facing East)
(extract taken from https://www.earth.google.com)

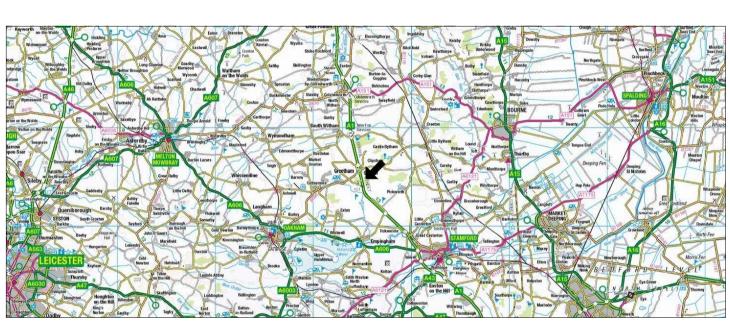

Location Plan (extract taken from https://www.streetmap.co.uk/)

Existing East Elevation (Facing West) (extract taken from https://www.earth.google.com)



Aerial View of Site (extract taken from https://www.google.com/maps/)



Existing North Elevation
(Facing South)
(extract taken from https://www.earth.google.com)



Client: Zink Properties Ltd

General Notes
Site Address:
Zeeco Europe Ltd
The Woolfox Building
Great North Road
Oakham
Rutland
LE15 7QT

Project: New Building



Saxby Hatfield Ltd
Steel Building Consultants
Hatfield Barns
Saxby Road
Melton Mowbray
Leicestershire
LE14 4RZ

| Date: 06 December 2023 | | |
|---------------------------------|---------------------|------------|
| Scale: NTS | Drawn By: S.Carr | |
| Drawing Number: SH-Z-2023-01 | | Rev: 01 |