


Unit 5800


Unit 5801

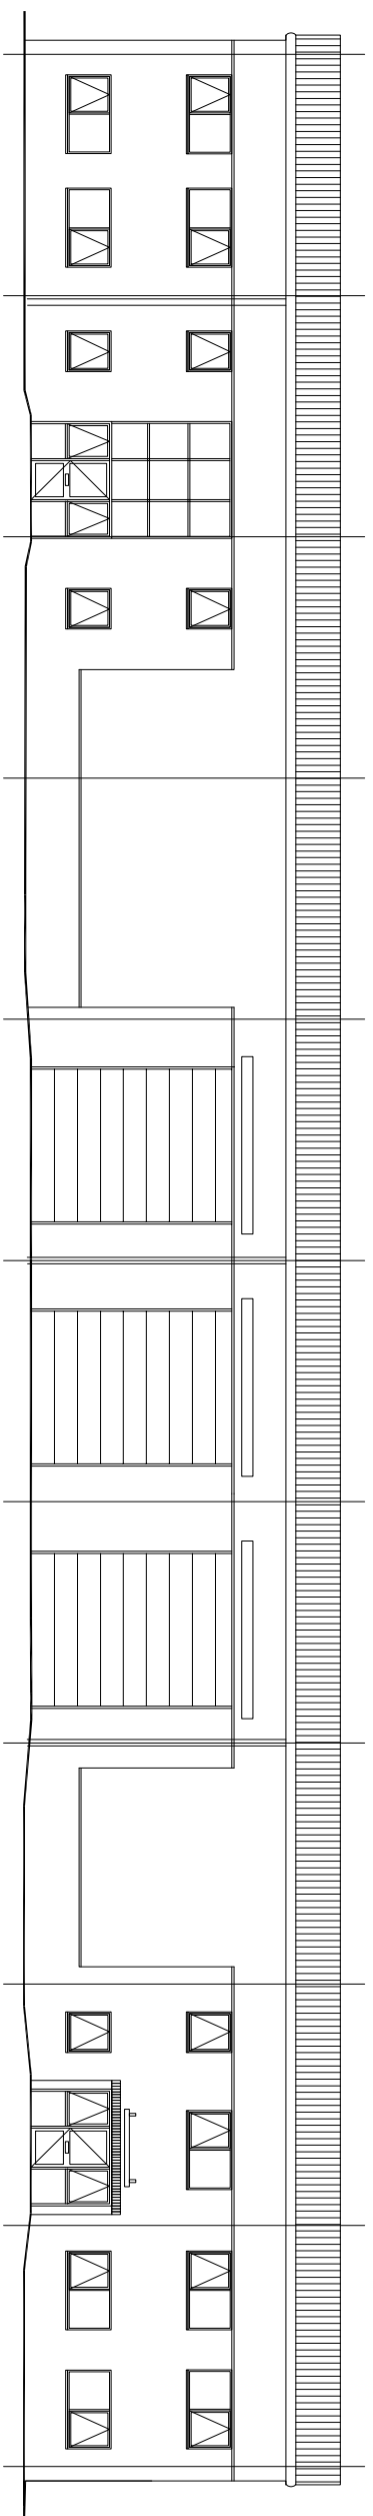


North Elevation Existing
Scale 1:200

extend Architecture

e: info@extendarchitecture.co.uk
w: www.extendarchitecture.co.uk
insta: https://www.instagram.com/extend_architecture/

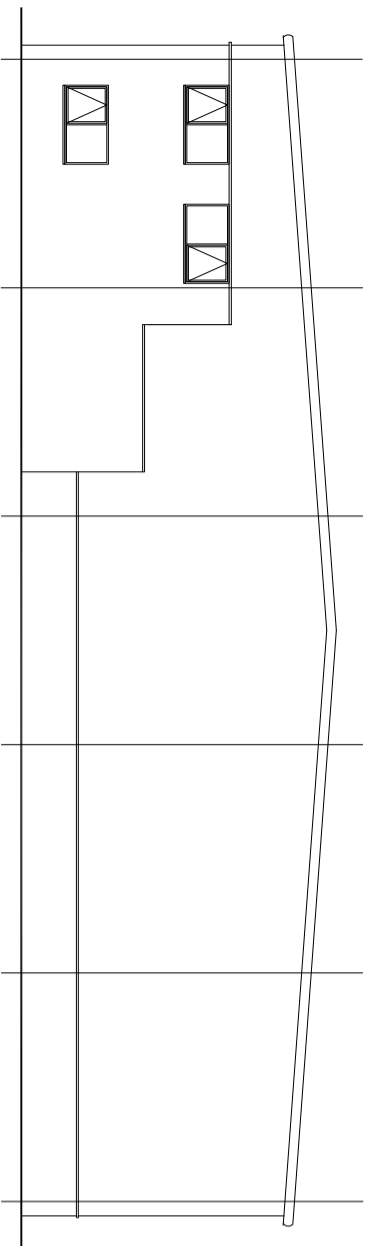

West Elevation Existing
Scale 1:200

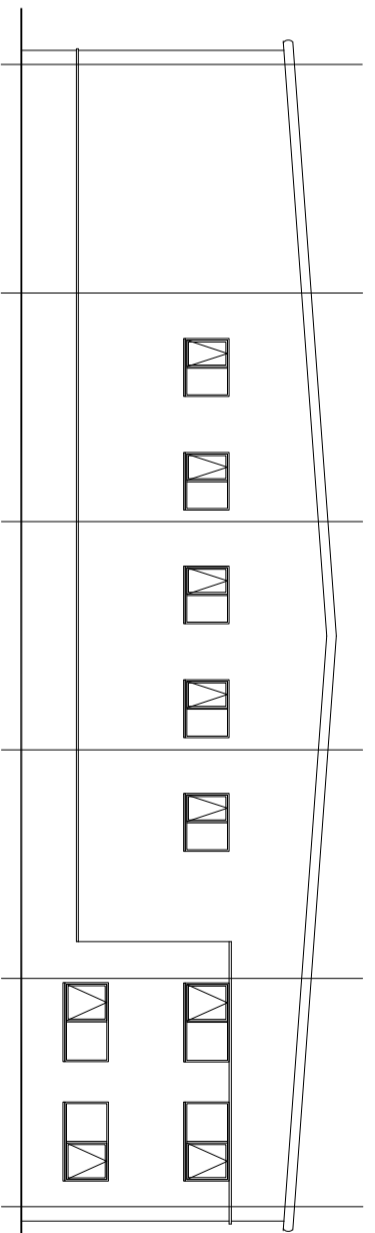


East Elevation Existing
Scale 1:200

30950

30950

Unit 5801

Unit 5800

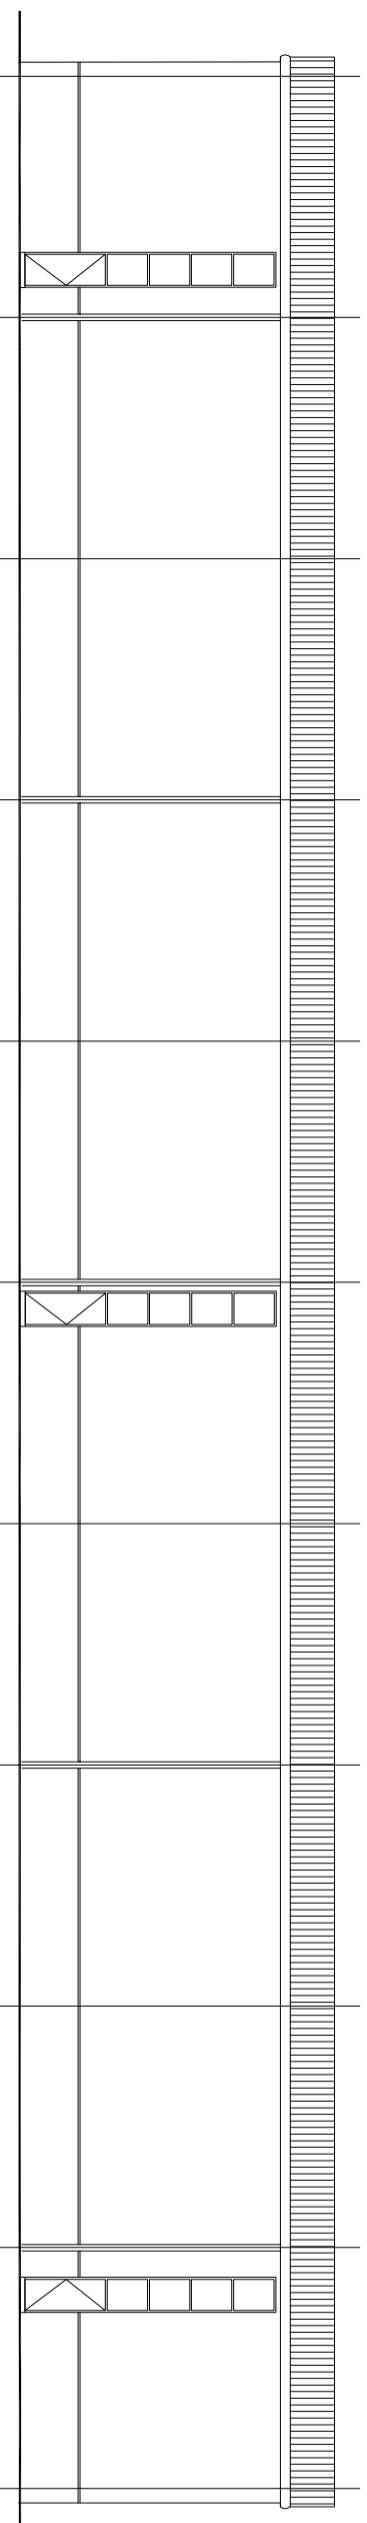

South Elevation Existing
Scale 1:200

REV	REVISION	DATE

Project
Proposed Industrial Unit,
adjacent to Unit 5800,
Shannon Place,
Tawkesbury,
Gloucestershire GL20 8SL
for

client
Mr & Mrs D. and T. Cox-Chanin,
29A Western Avenue
Poole
Dorset
BH13 7AN

drawing
Existing Unit 5800 &
5801 Elevations
status
Planning

date: 29/07/2022
scale: 1:200@A3

drawing no.

220728/PL/004

Do not scale from this drawing.
All information shown is copyright of eA.