



Materials :

1. Red and Yellow (string course) facing brickwork to match existing.
2. Taupe coloured metal cladding panel system to match existing.
3. Bull-nosed fascia and verge to match existing. Overhang dimensions to match existing.
4. Cream coloured aluminium casement windows to match existing.
5. Cantilevered metal loading bay canopy roof to match existing.
6. Powder coated industrial steel roller shutter door to match existing.
7. Suspended steel and glass canopy to detail.
8. PP coated aluminium glazed screen and entrance door screen.
9. Galvanised steel spiral staircase with paint finish.

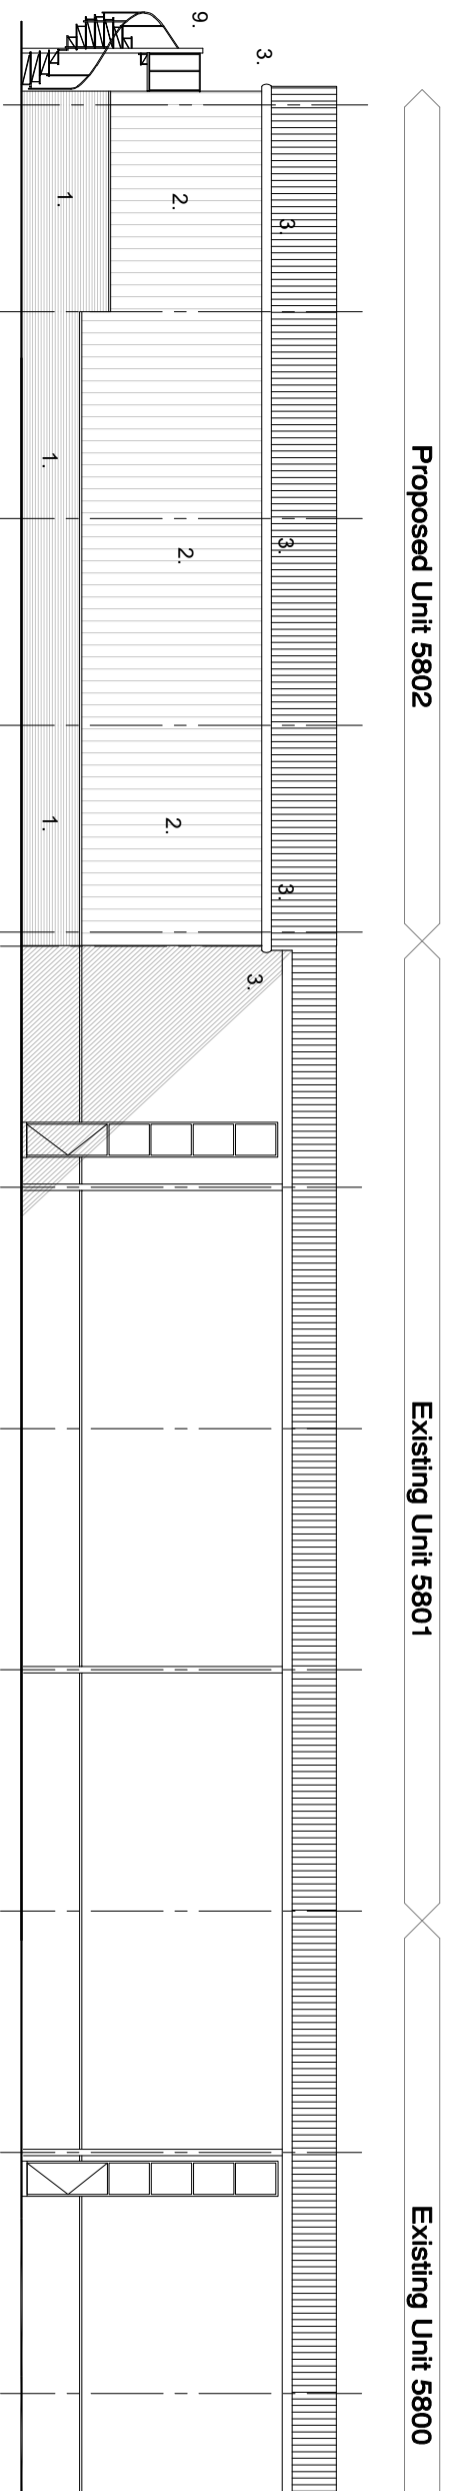

South Elevation Proposed
Scale 1:200

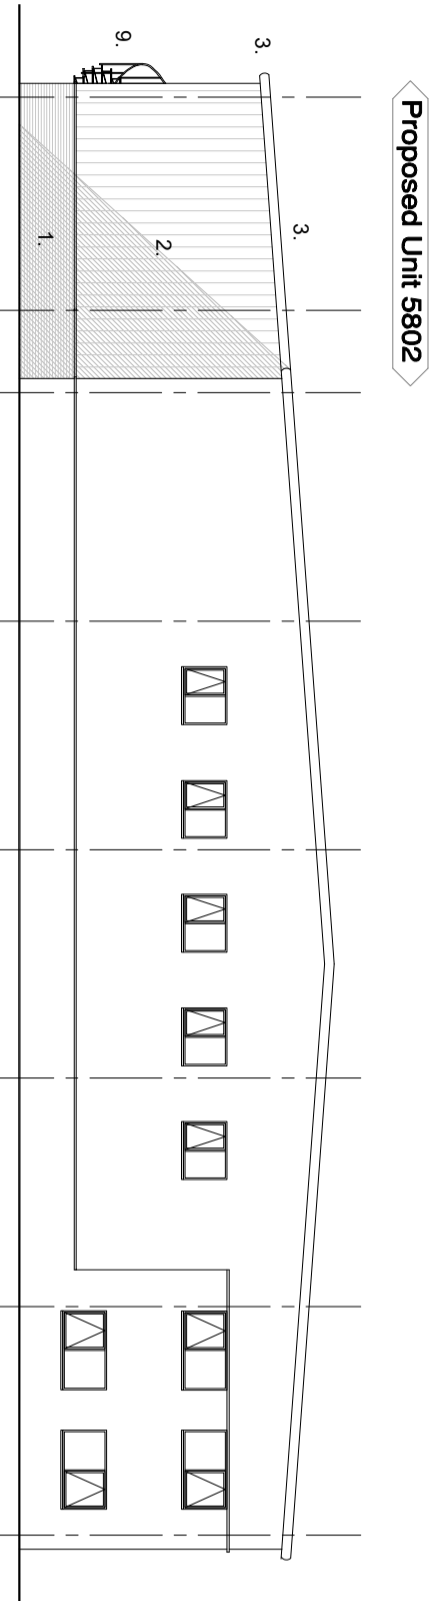

East Elevation Proposed
Scale 1:200

REV REVISION DATE
Project

**Proposed Industrial Unit,
adjacent to Unit 5800,
Shannon Place,
Tewkesbury,
Gloucestershire GL20 8SL**
for
client

**Mr & Mrs D.and T. Cox-Chanin,
29A Western Avenue
Poole
Dorset
BH13 7AN**

drawing
Proposed Unit 5802 Elevations
status
Planning

date: 29/07/2022
scale: 1:200@A3

drawing no.
220728/PL/008

Do not scale from this drawing.
All information shown is copyright of eA.