


NOTES:
 1. Scaled dimensions can be taken from this drawing if printed at the correct size and scale.
 2. Responsibility is not accepted for errors made by others in reading from this drawing.
 3. This drawing must be read in conjunction with all relevant drawings, documents and information prepared by the Architects, other Consultants and Specialists.
 4. Any discrepancy on this drawing must be referred to the architect and clarification obtained before any action by others and prior to commencement of works.
 5. All dimensions must be checked on site before any action by others and prior to commencement of work of the preparation of Specialist drawings.
 6. The copyright of this drawing remains with the Architect.
 7. If in doubt ask!

REVISIONS

NO.	DESCRIPTION

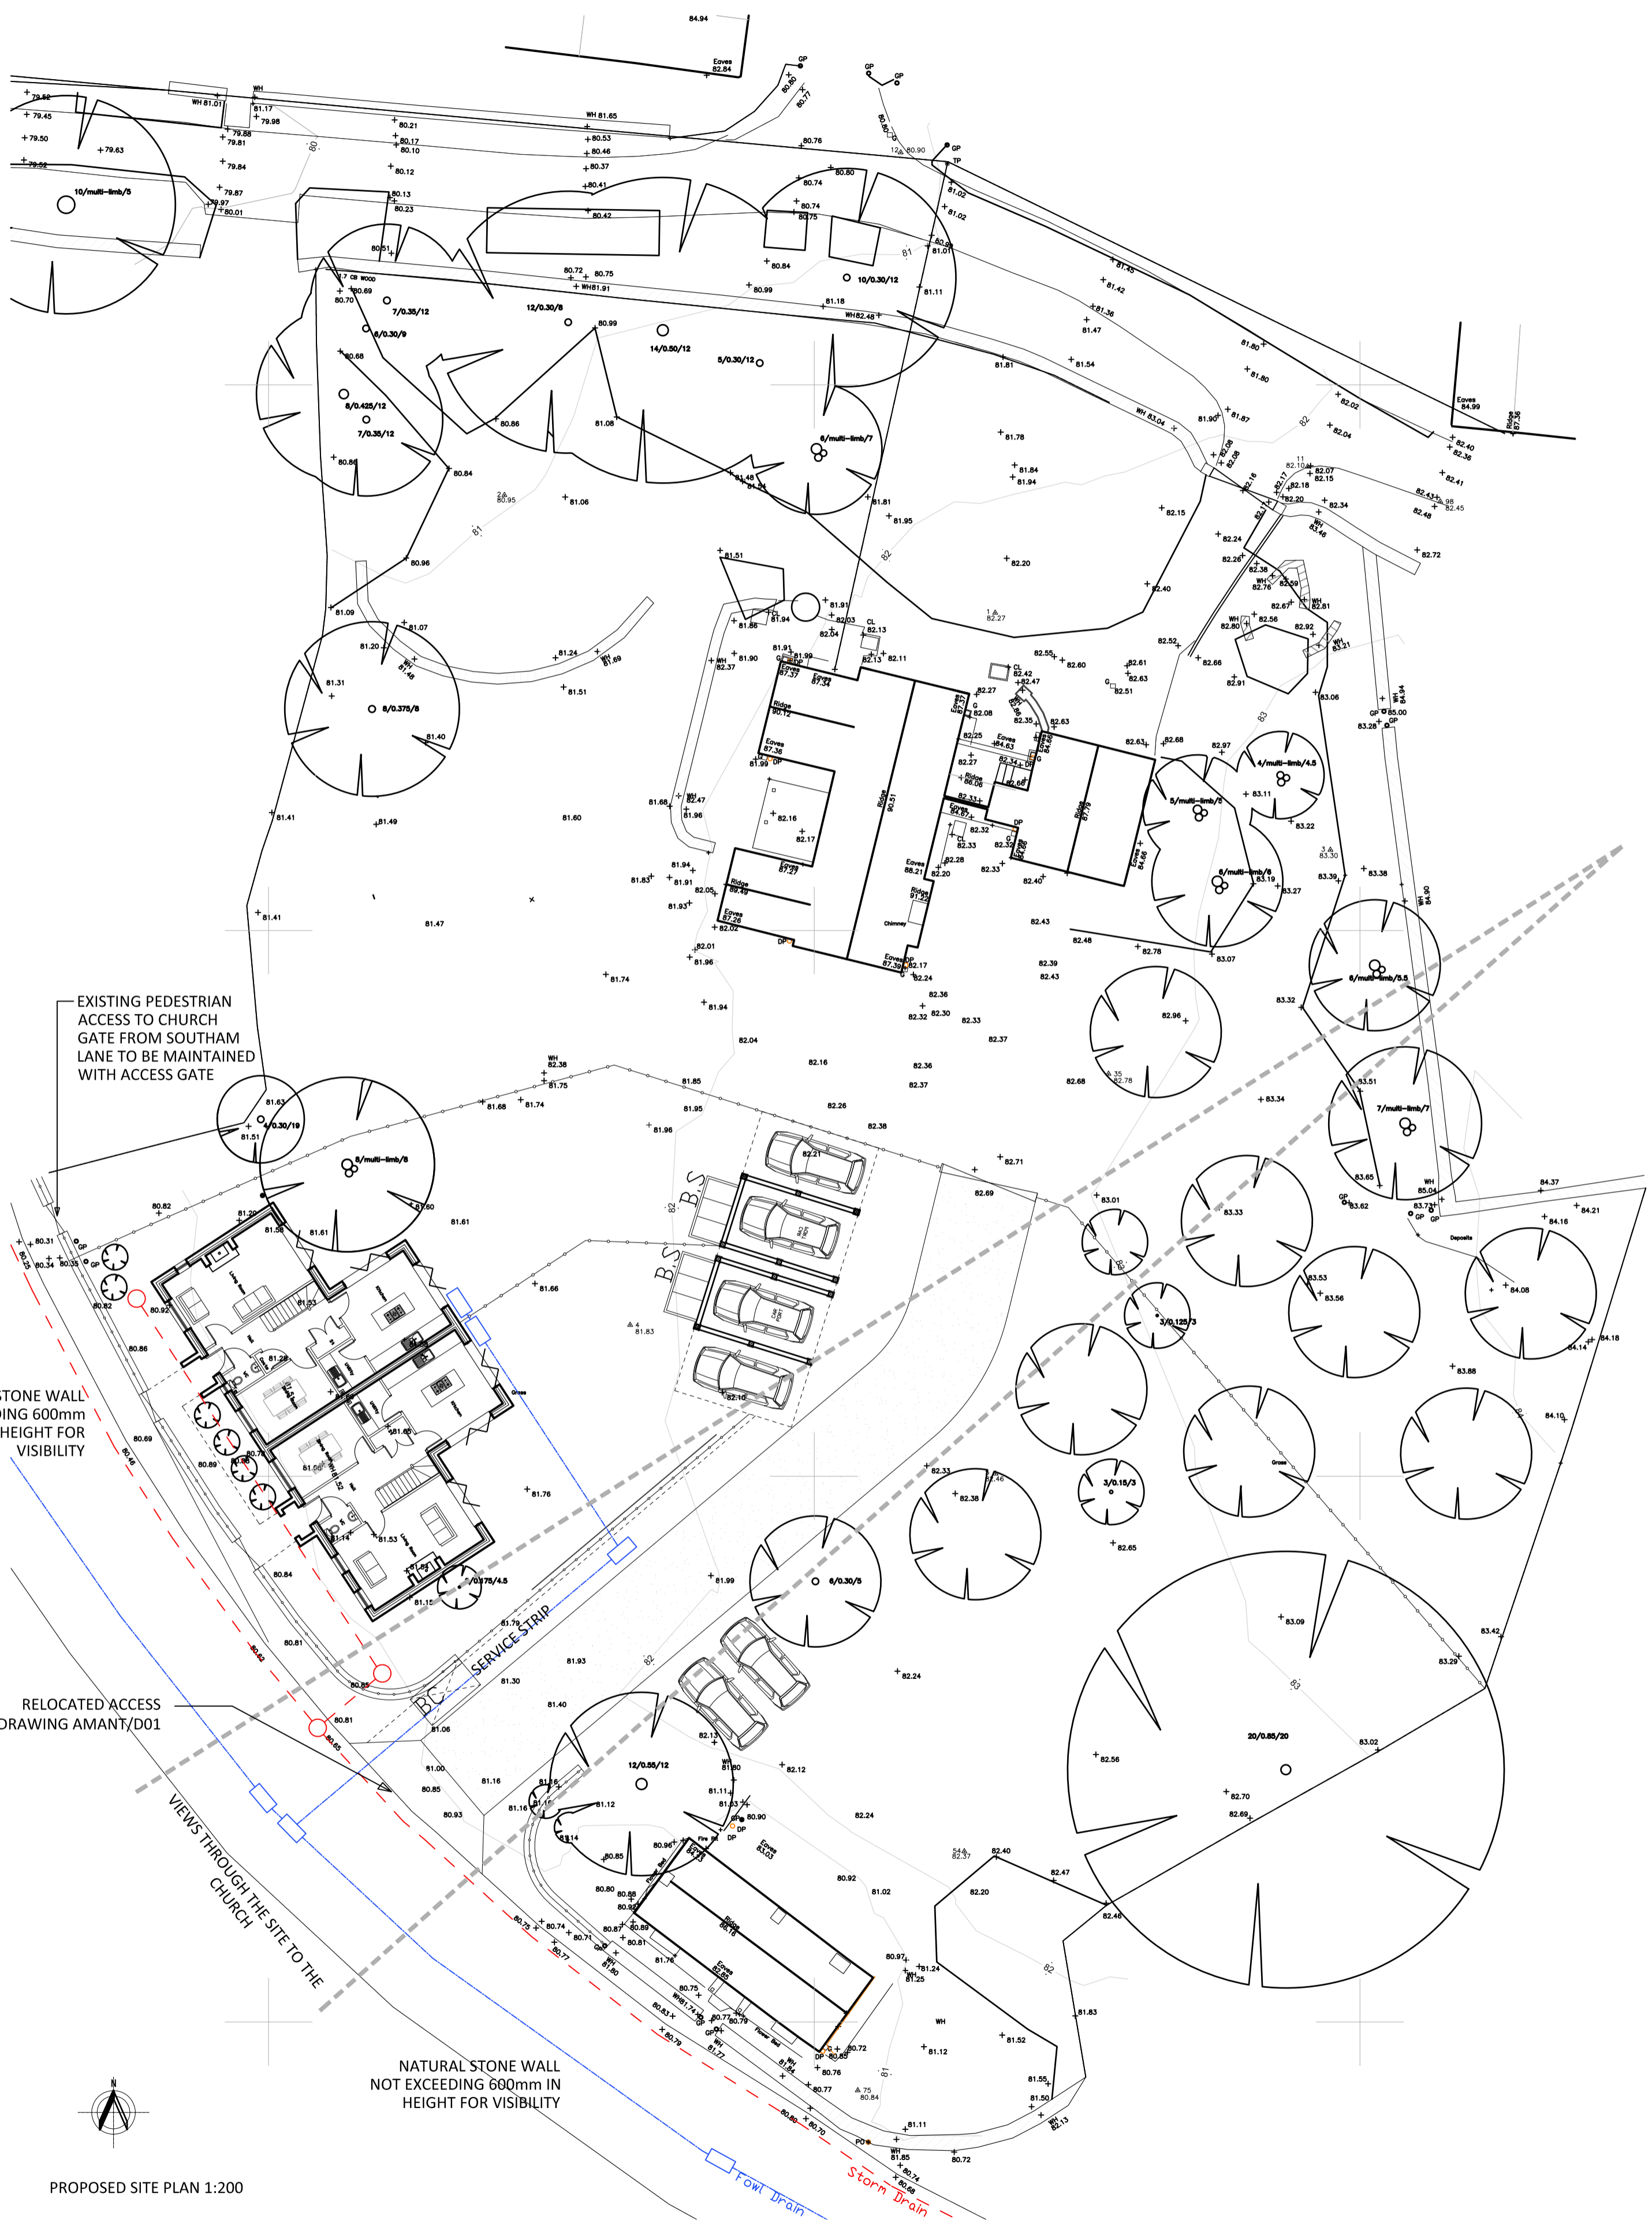


PROPOSED SITE PLAN 1:200

SCALE
 1:200 0 5 10
 Metres




SIDE ELEVATION 1:100

FRONT ELEVATION 1:100

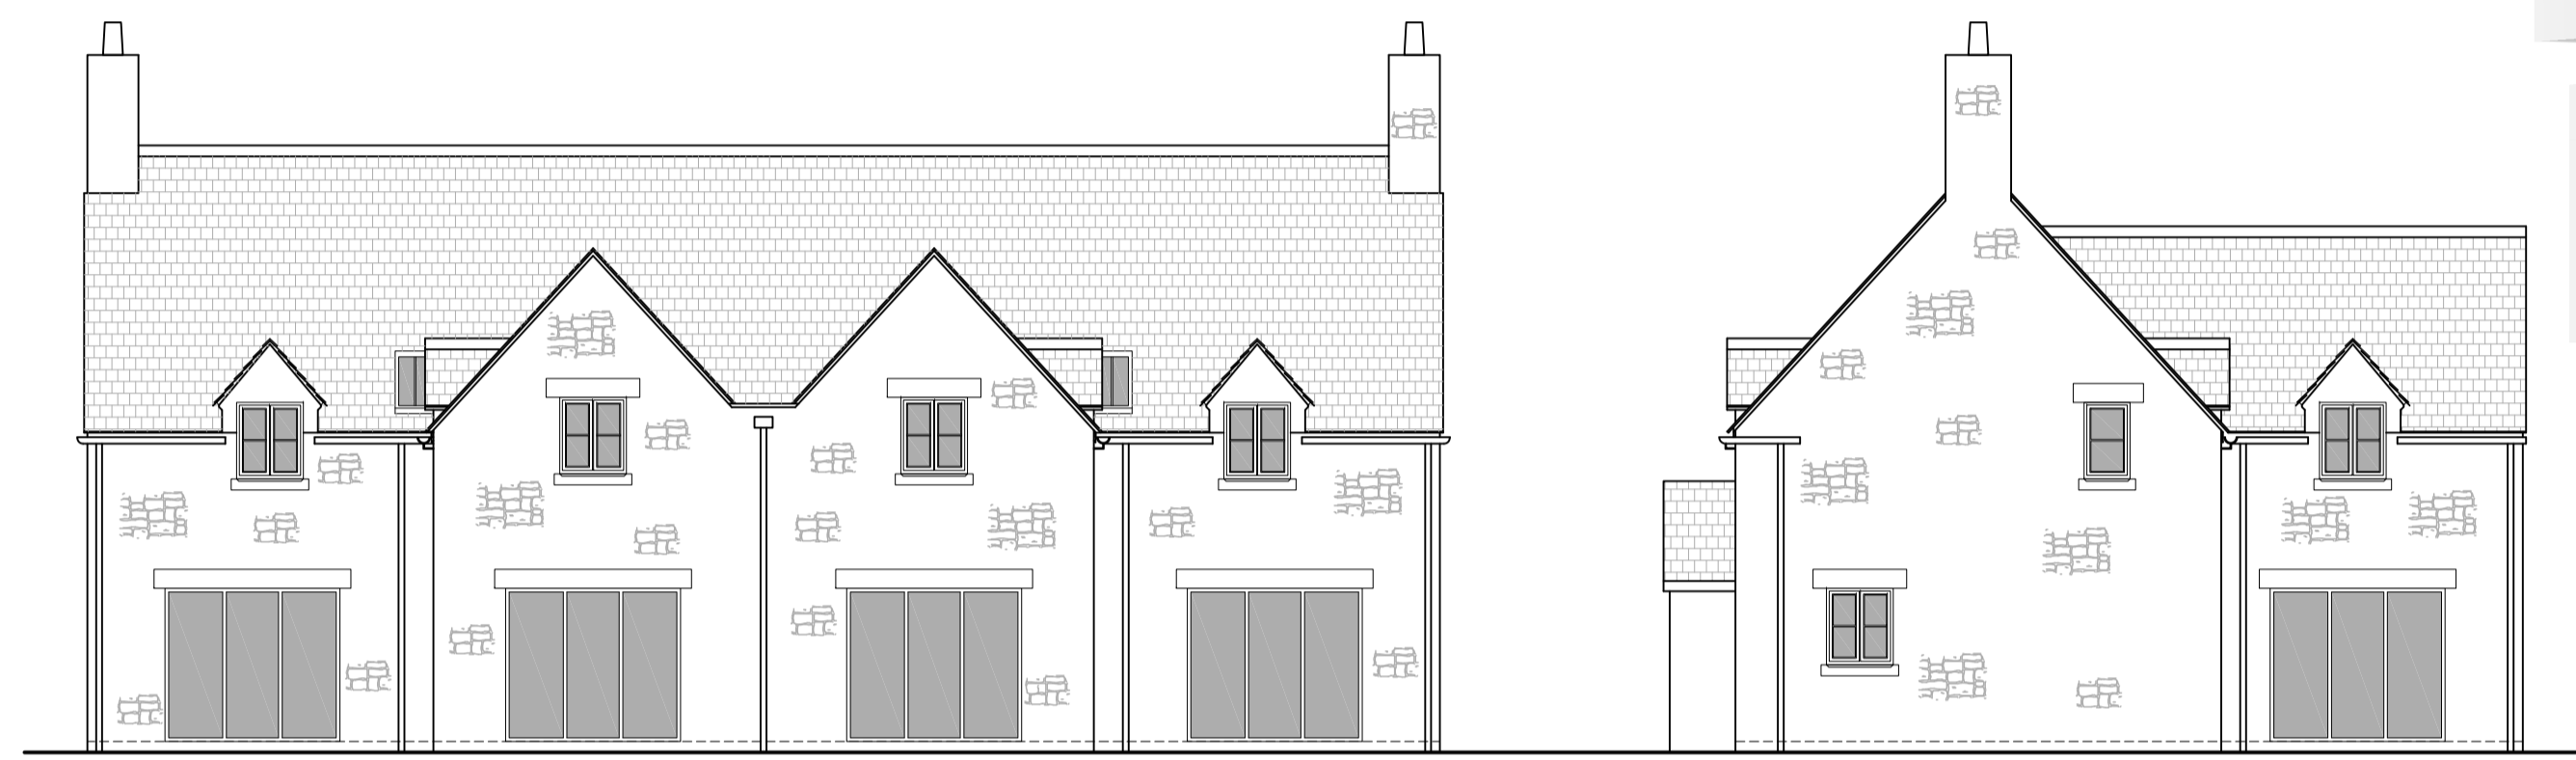


REAR ELEVATION 1:100

SIDE ELEVATION 1:100

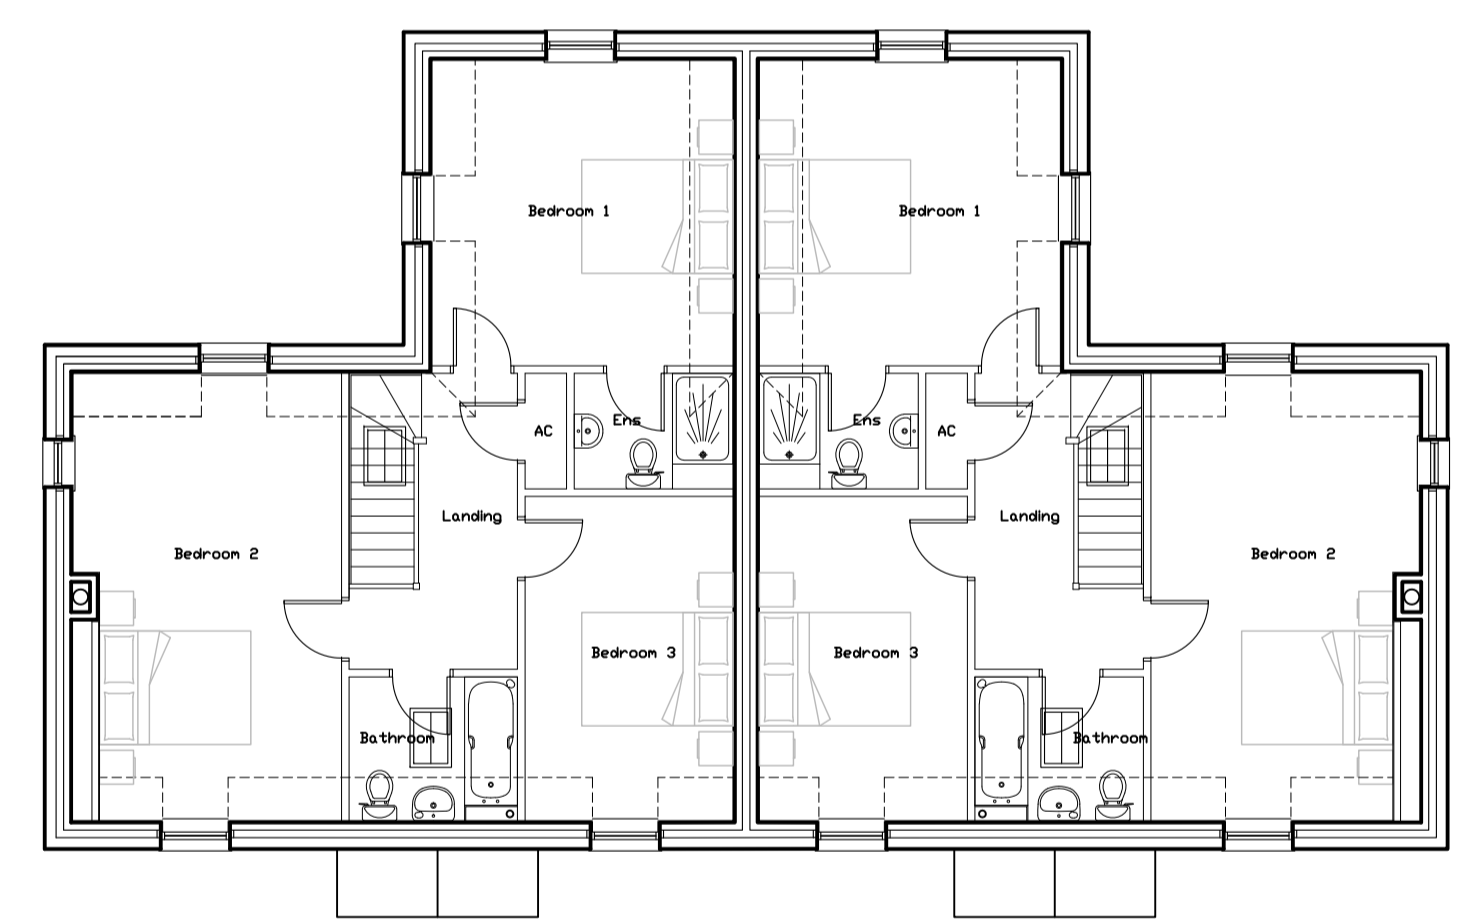

FIRST FLOOR PLAN 1:100

SCALE
 1:100 0 1 2 3 4
 Metres

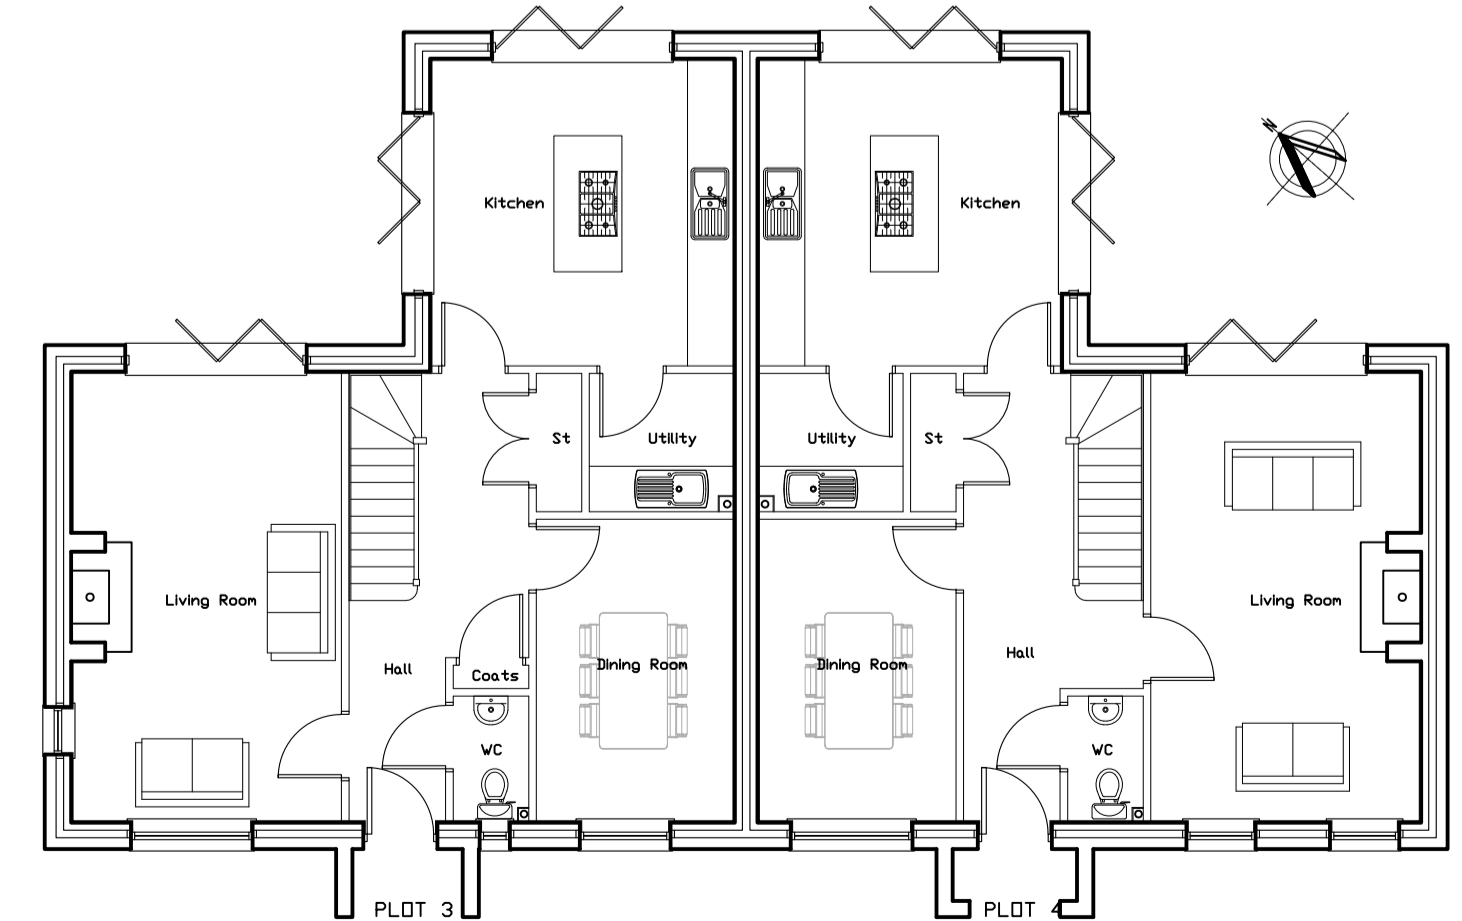

GROUND FLOOR PLAN 1:100



ERIC COLE ARCHITECTURE

Eric Cole Ltd. Eagle Suite, The Wheelhouse, Bond's Mill,
 Stonehouse, Gloucestershire, GL10 3RF
 T: +44 (0)1285 641234 E: mail@ericcole.co.uk W: www.ericcole.co.uk

PROJECT:	CHURCH GATE, SOTUHAM
DWG TITLE:	PROPOSED ACCESS & DWELLINGS
SCALE:	1:200/100@A1
DRAWN:	JD
CHECKED:	
DWG NO:	21074.03
REV:	C
DATE:	JUN 23