




front

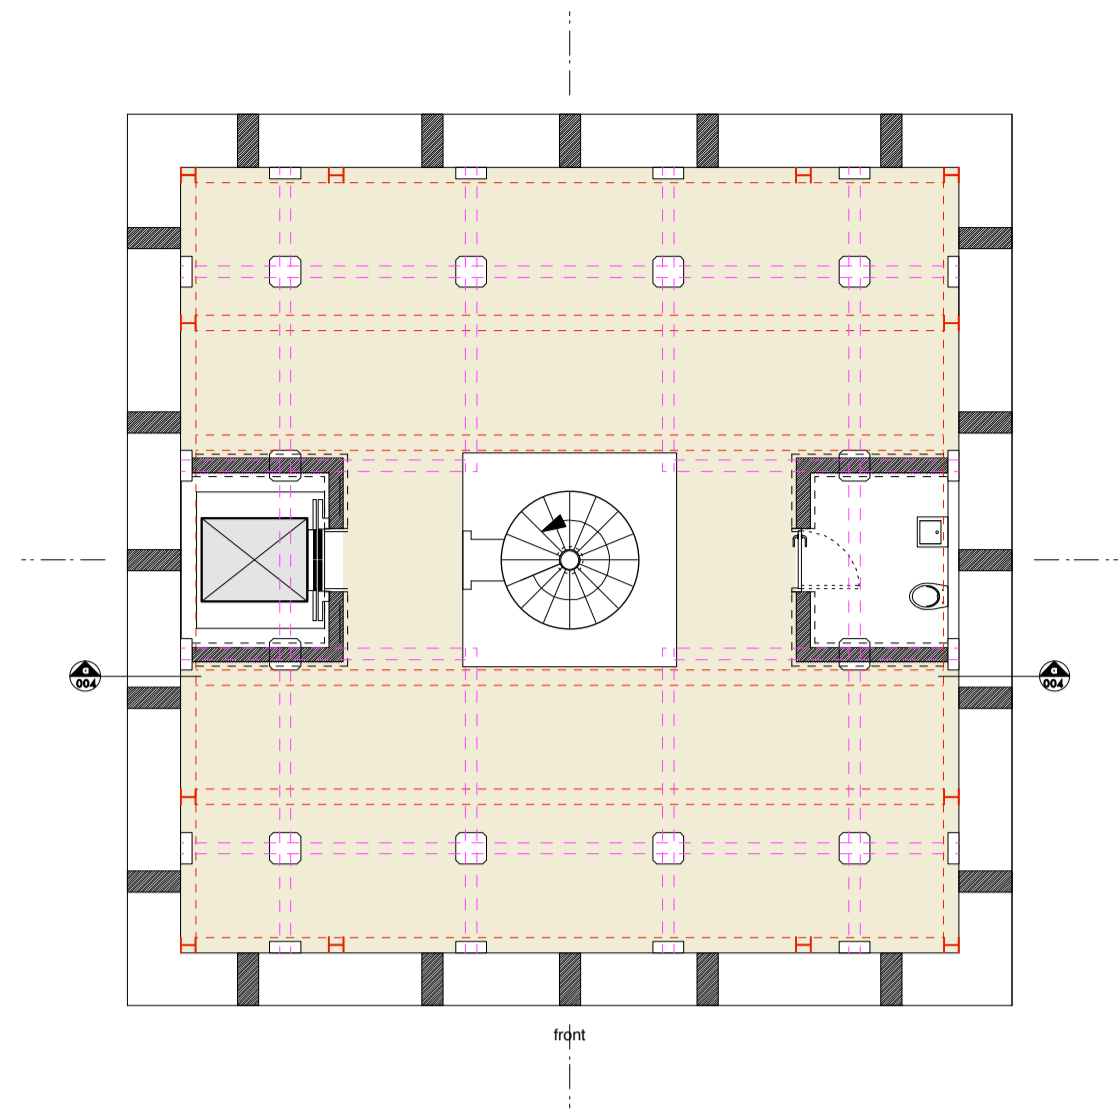


front

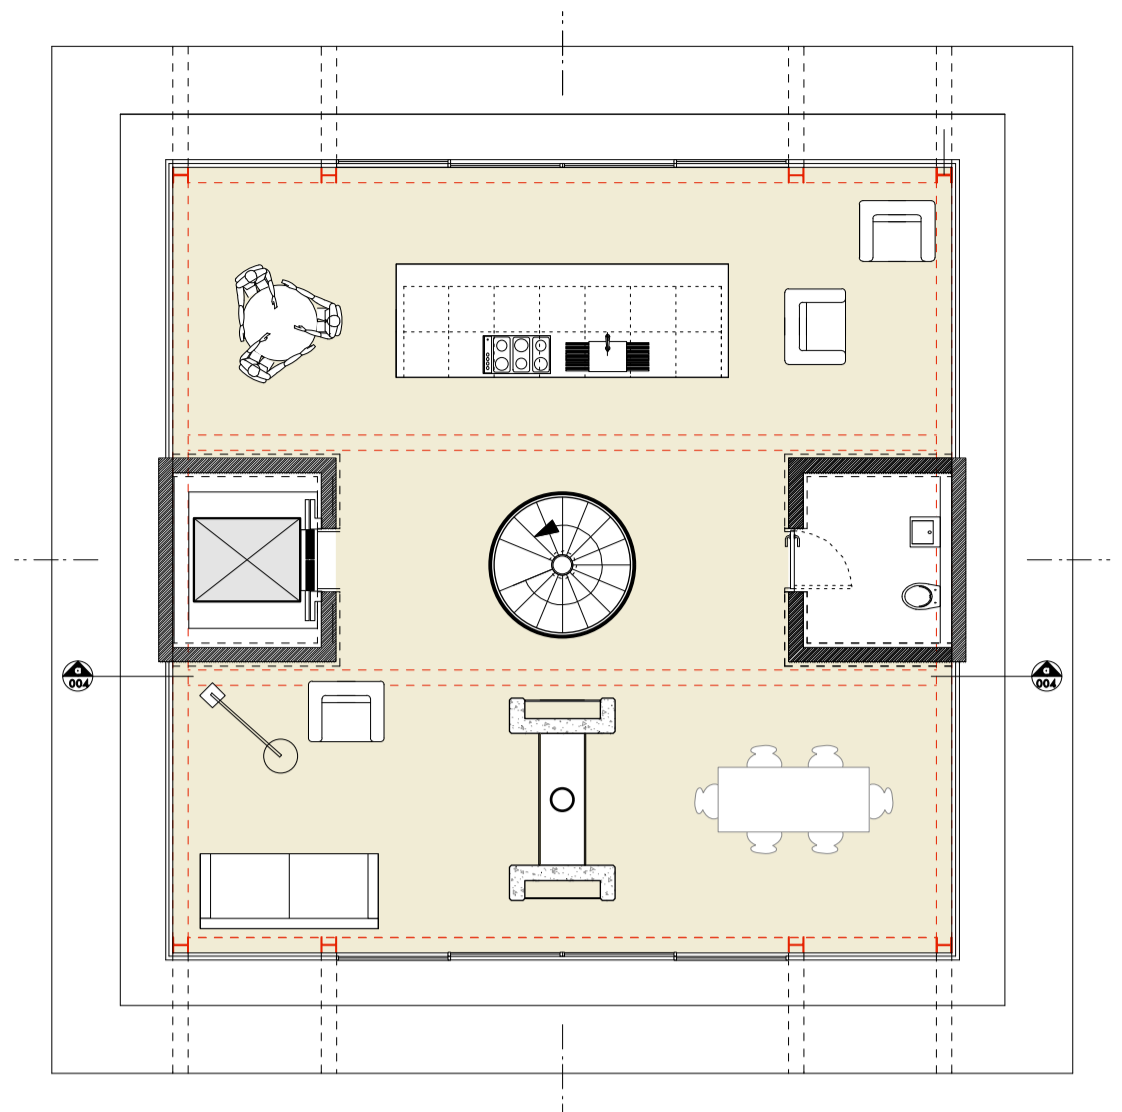

kitchen living

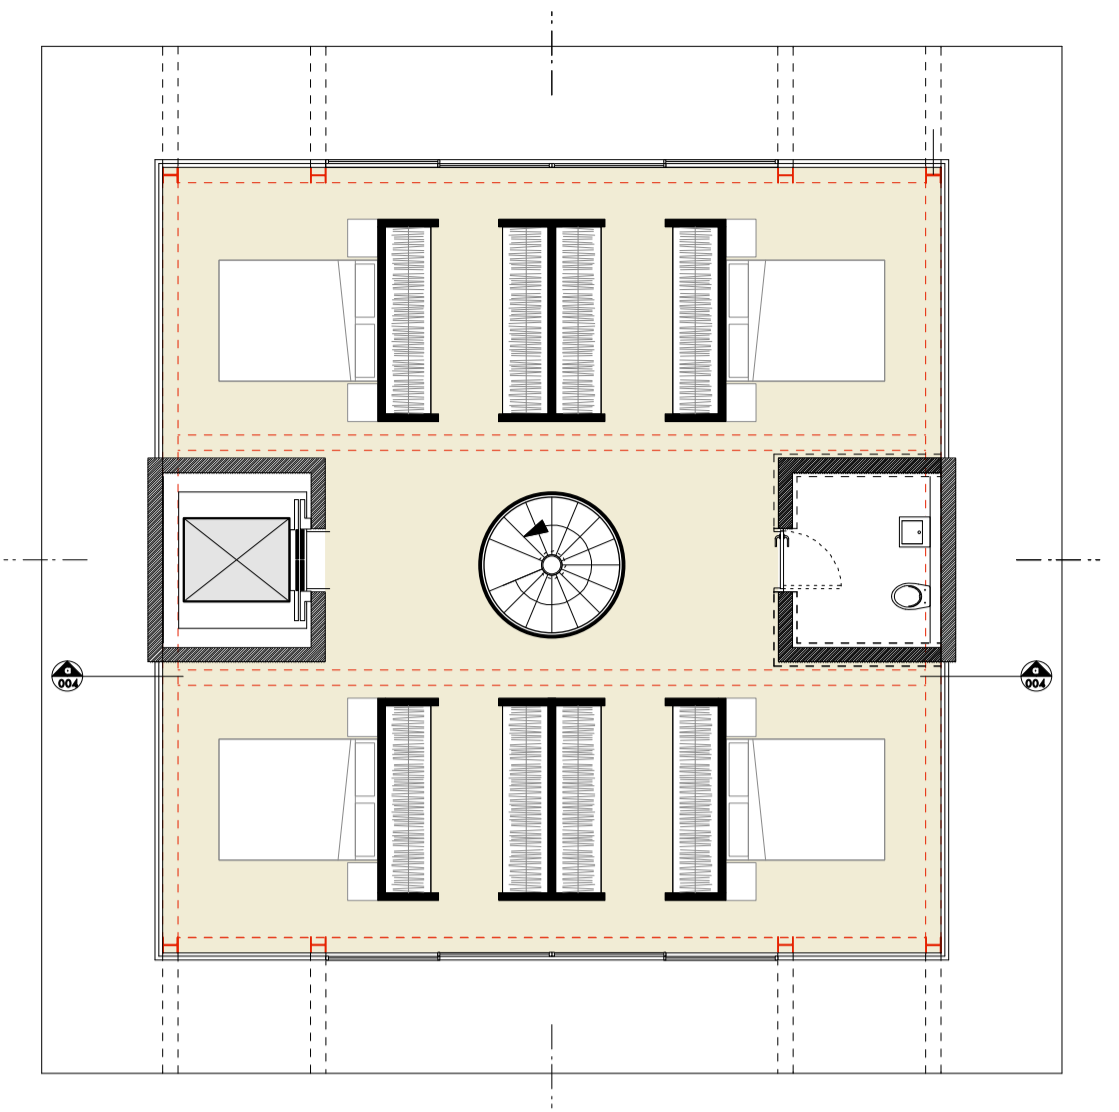

bedrooms

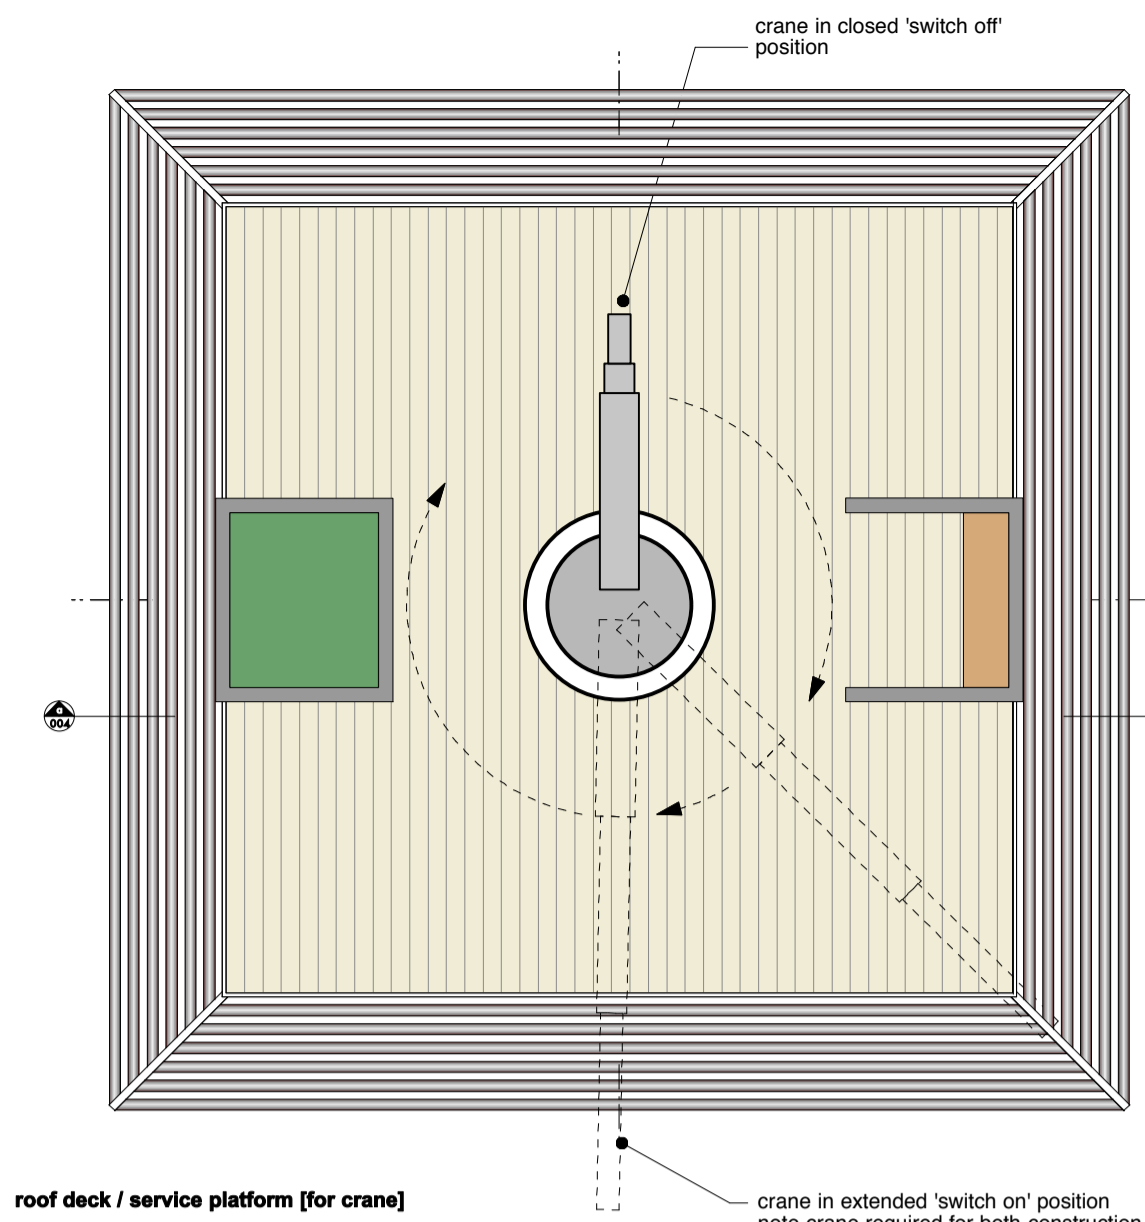


roof deck / service platform [for crane]


crane in closed 'switch off' position
 crane in extended 'switch on' position
 note crane required for both construction phase and longer term maintenance (general maintenance & lifting up large furniture, beds couches, etc)

ground


studio / play

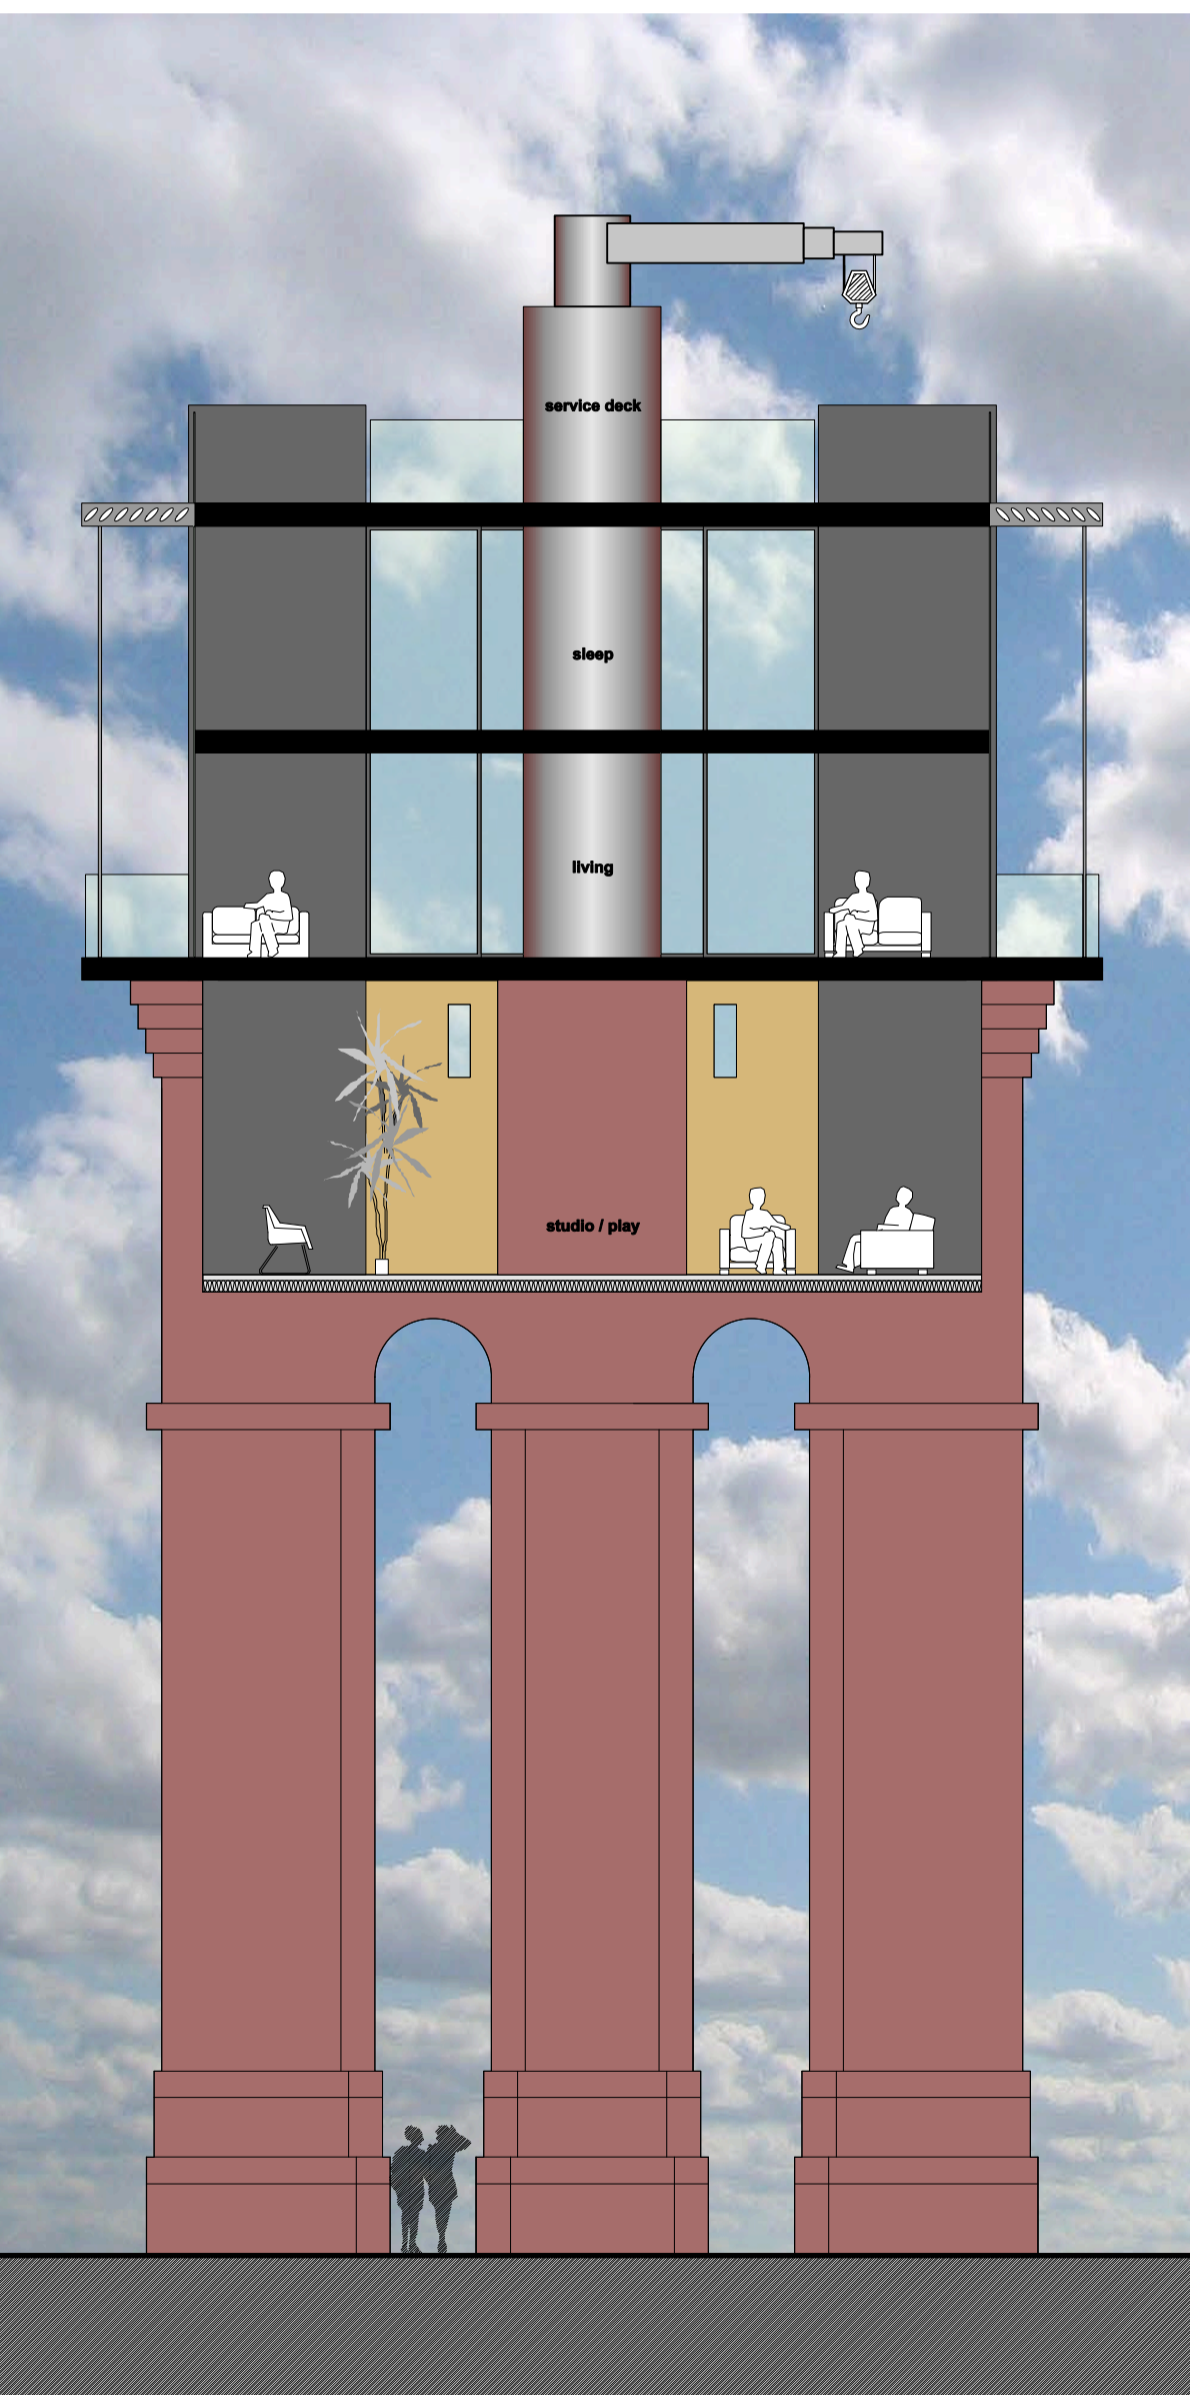


section aa

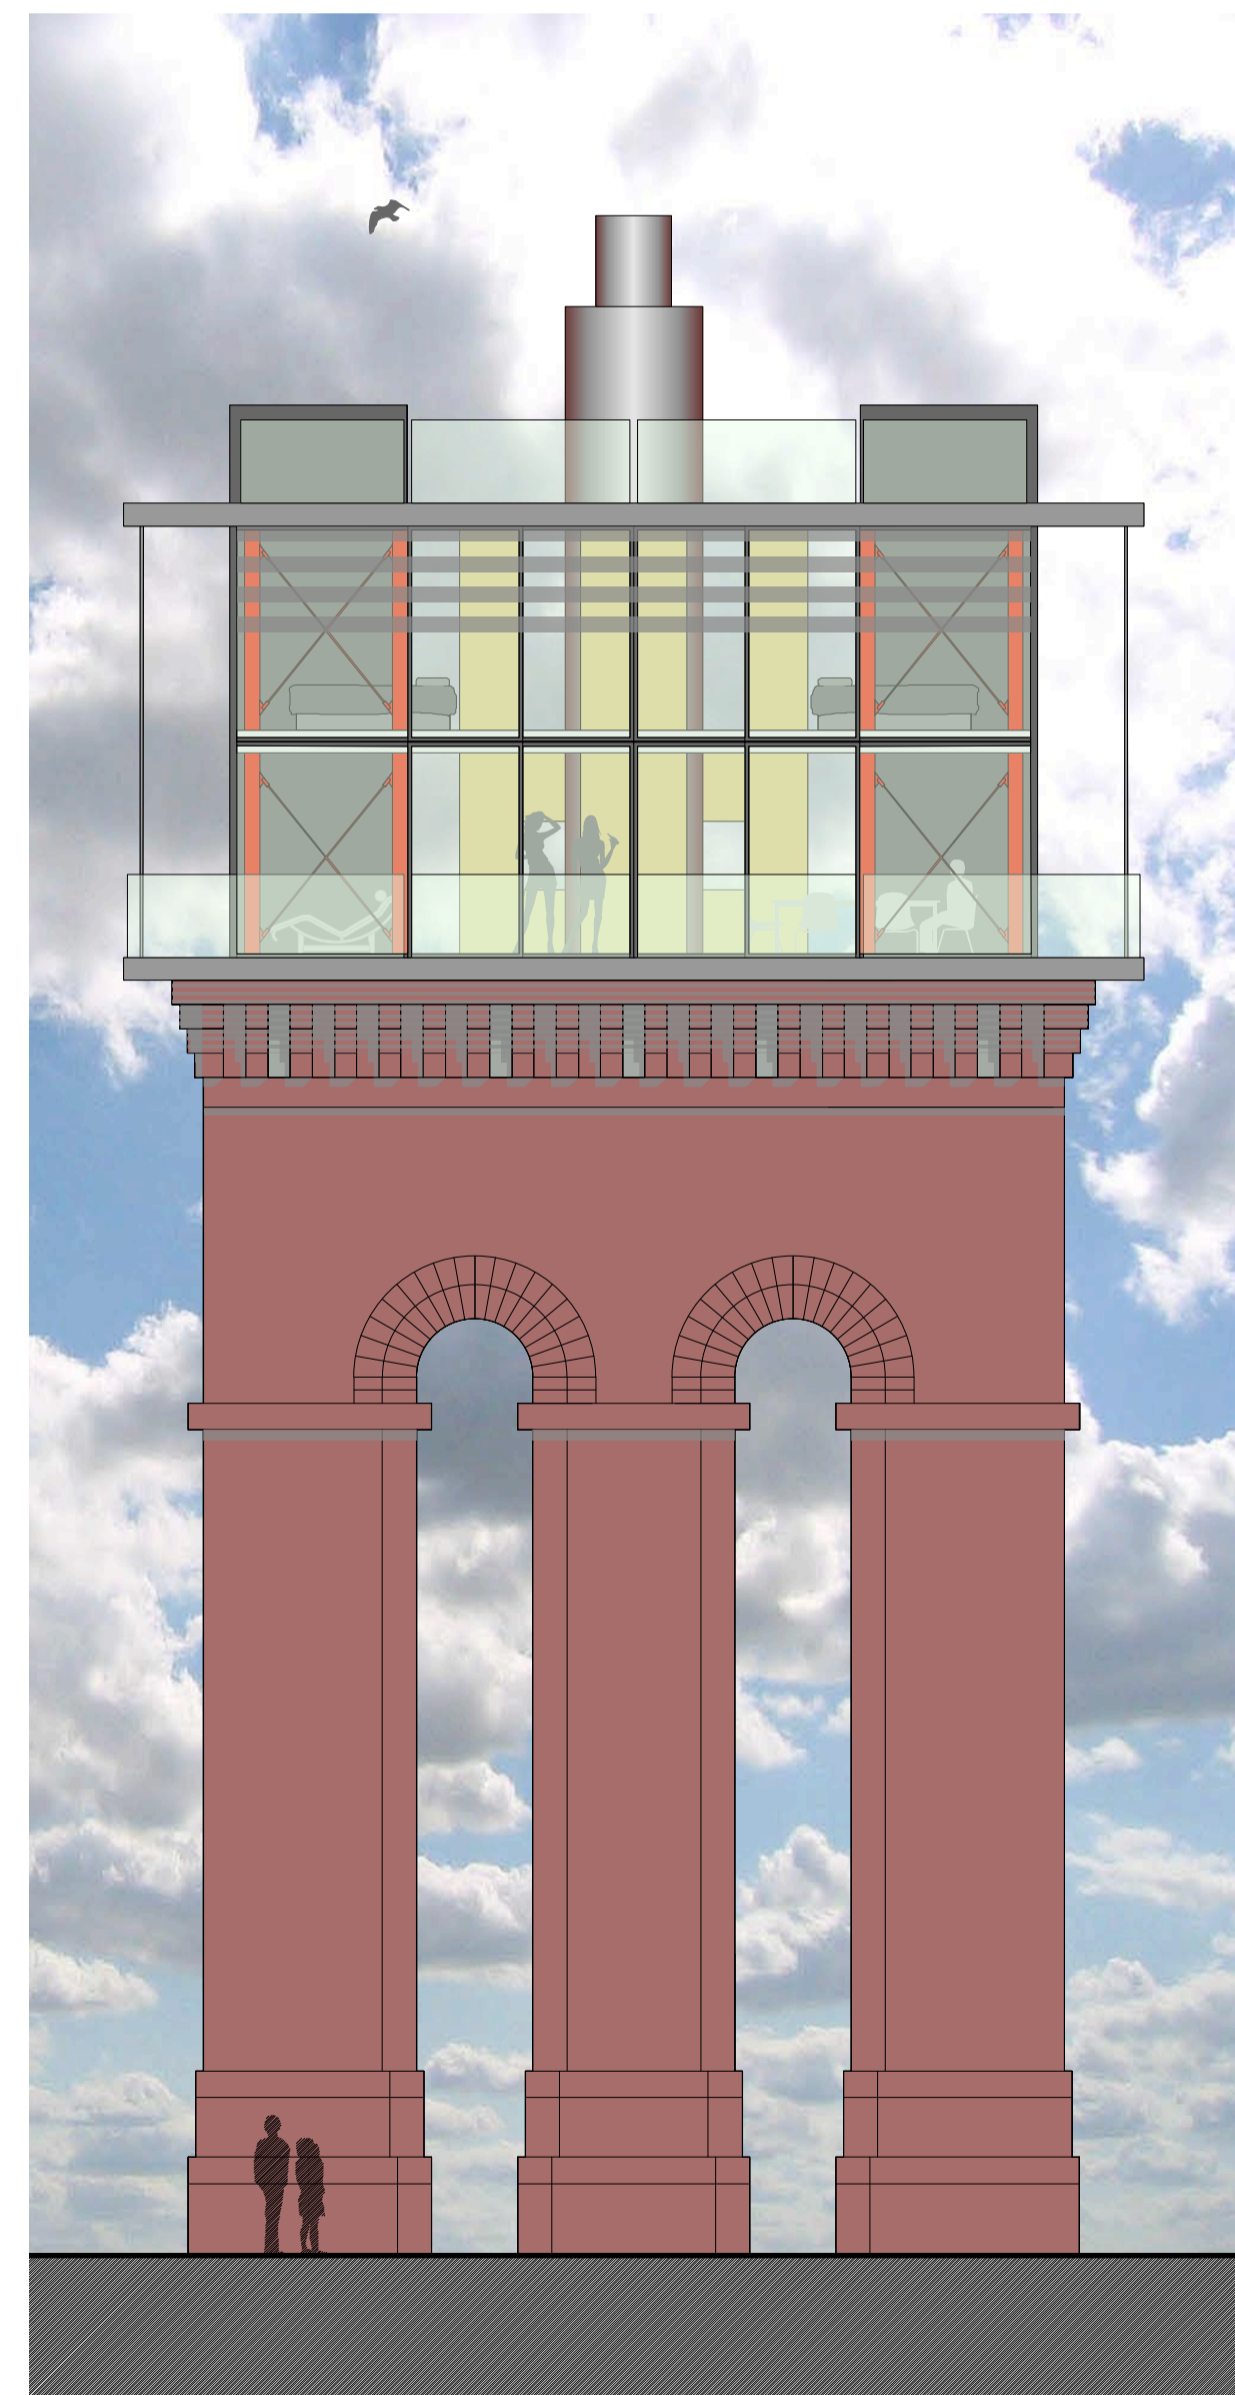


front / west elevation

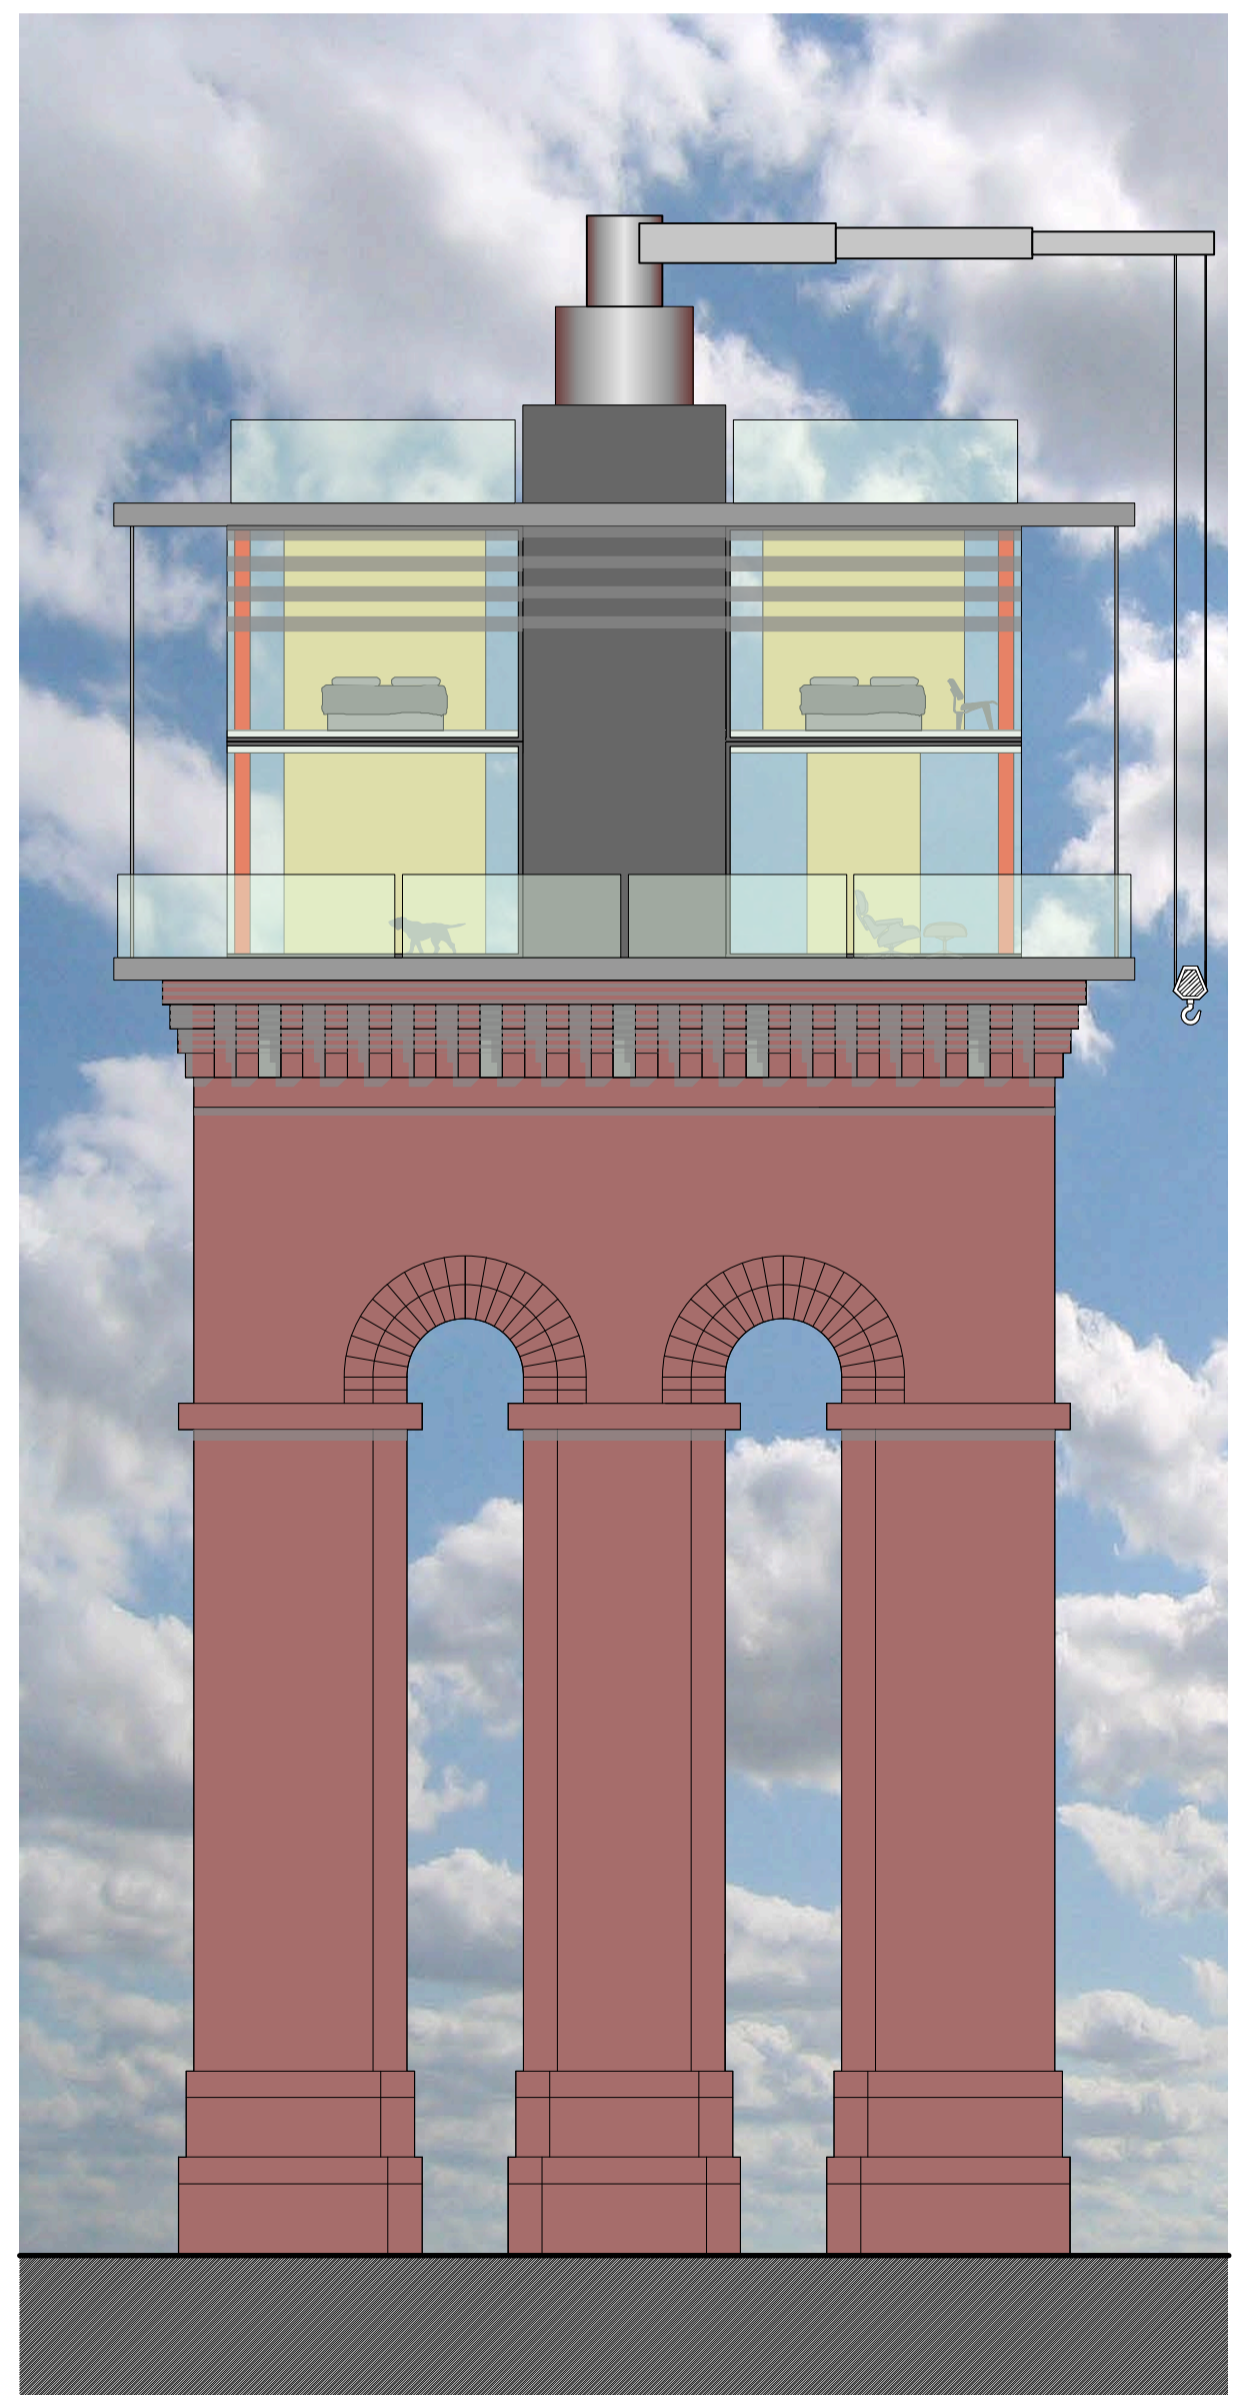

side / north elevation

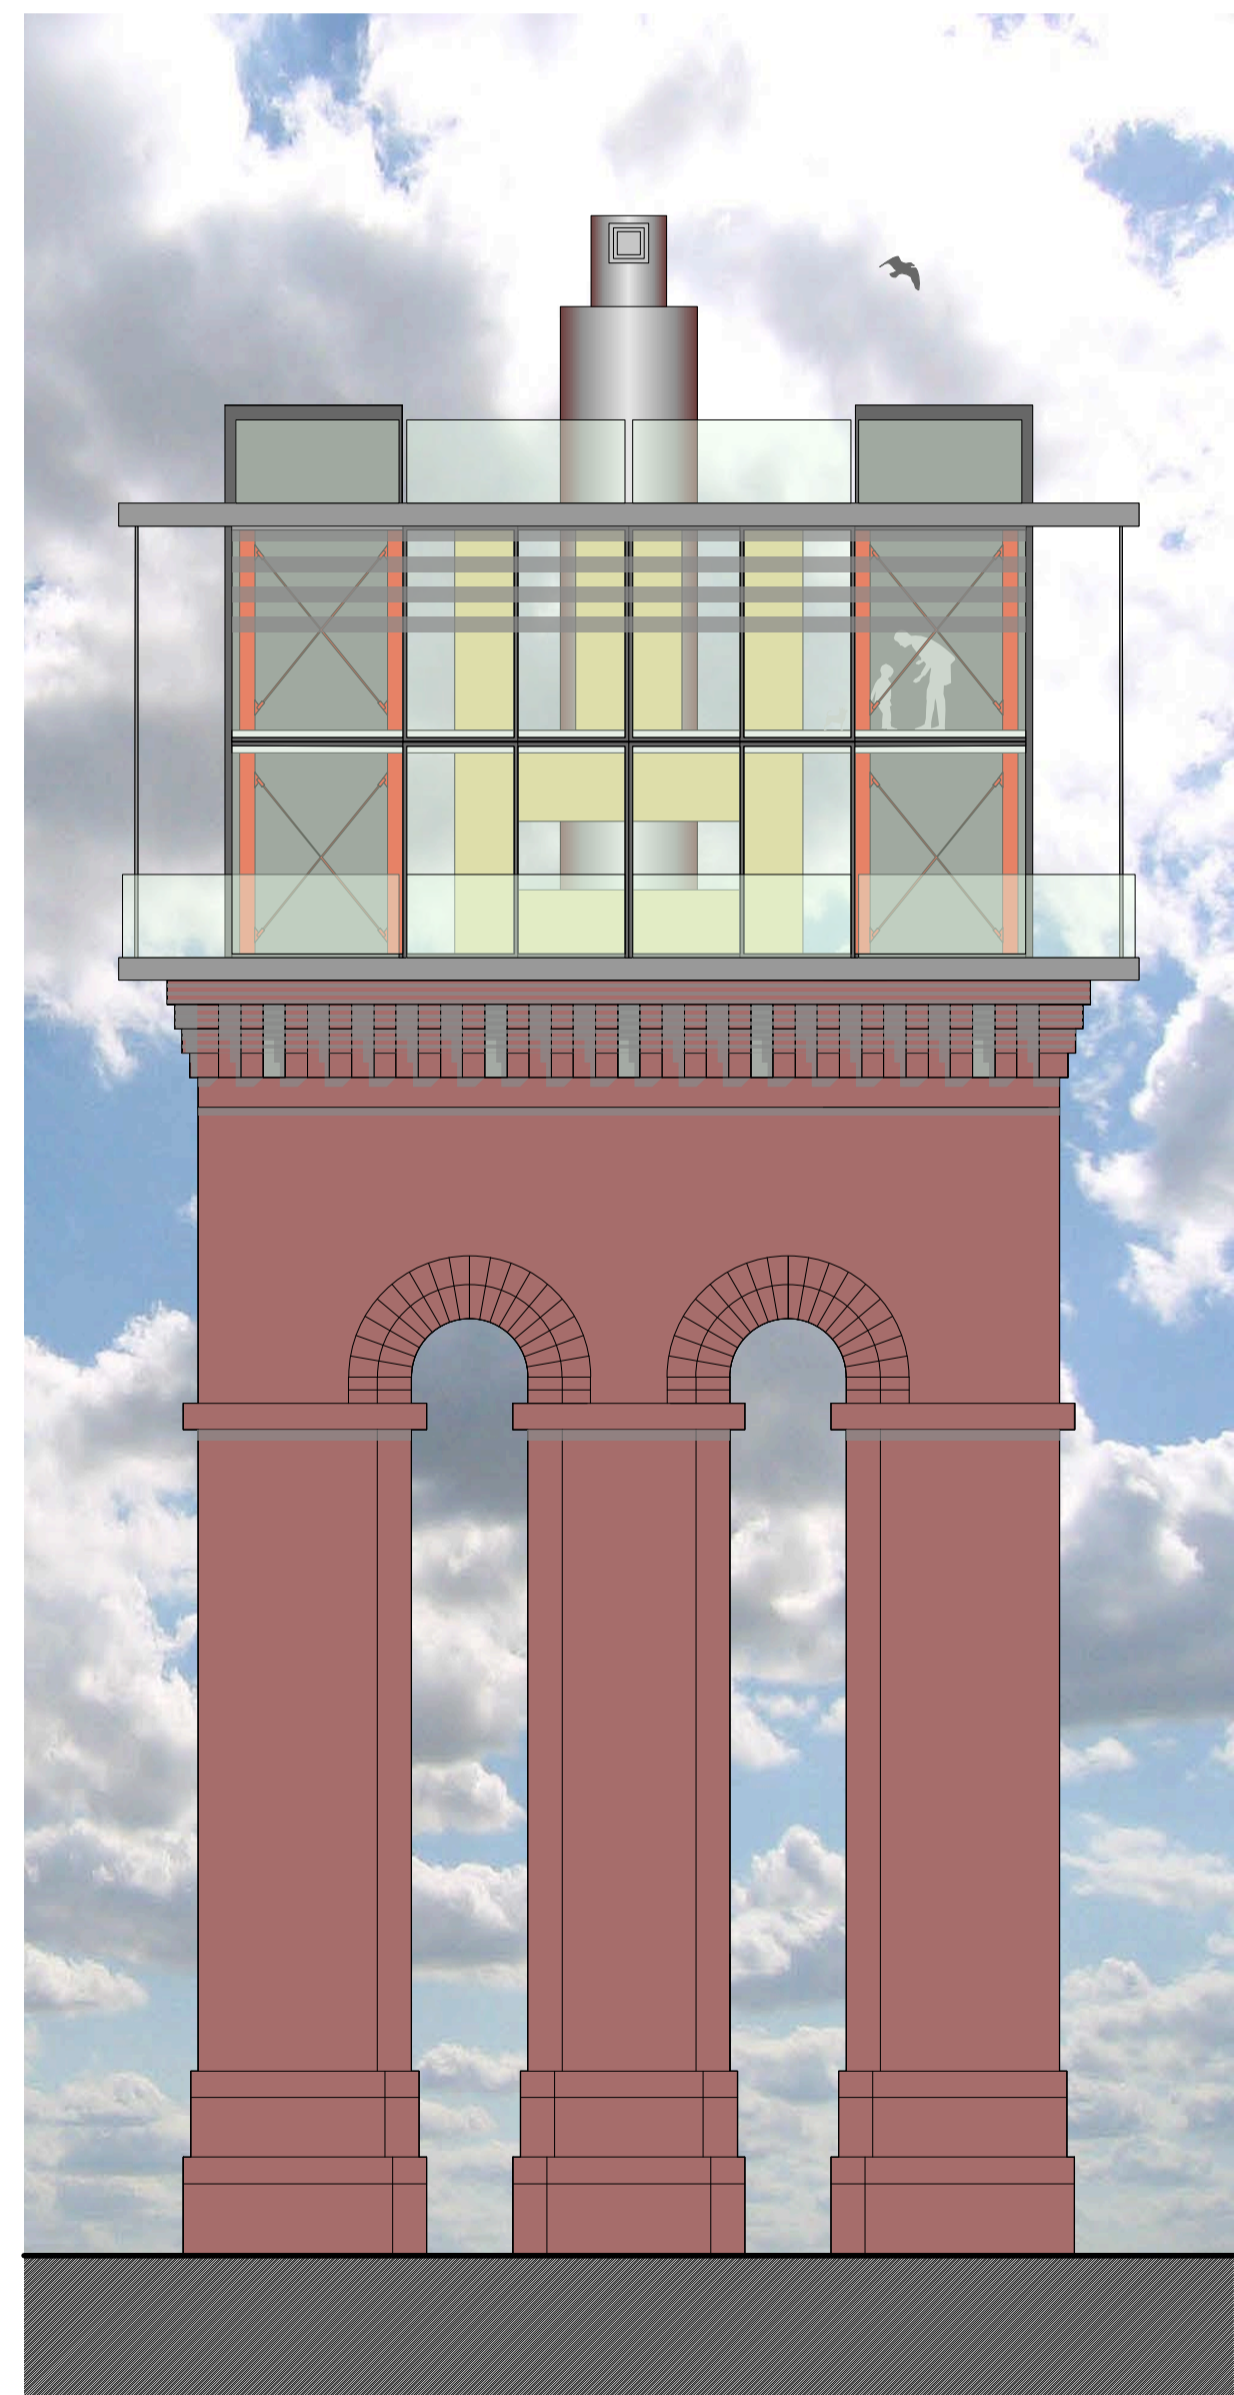


rear / east elevation

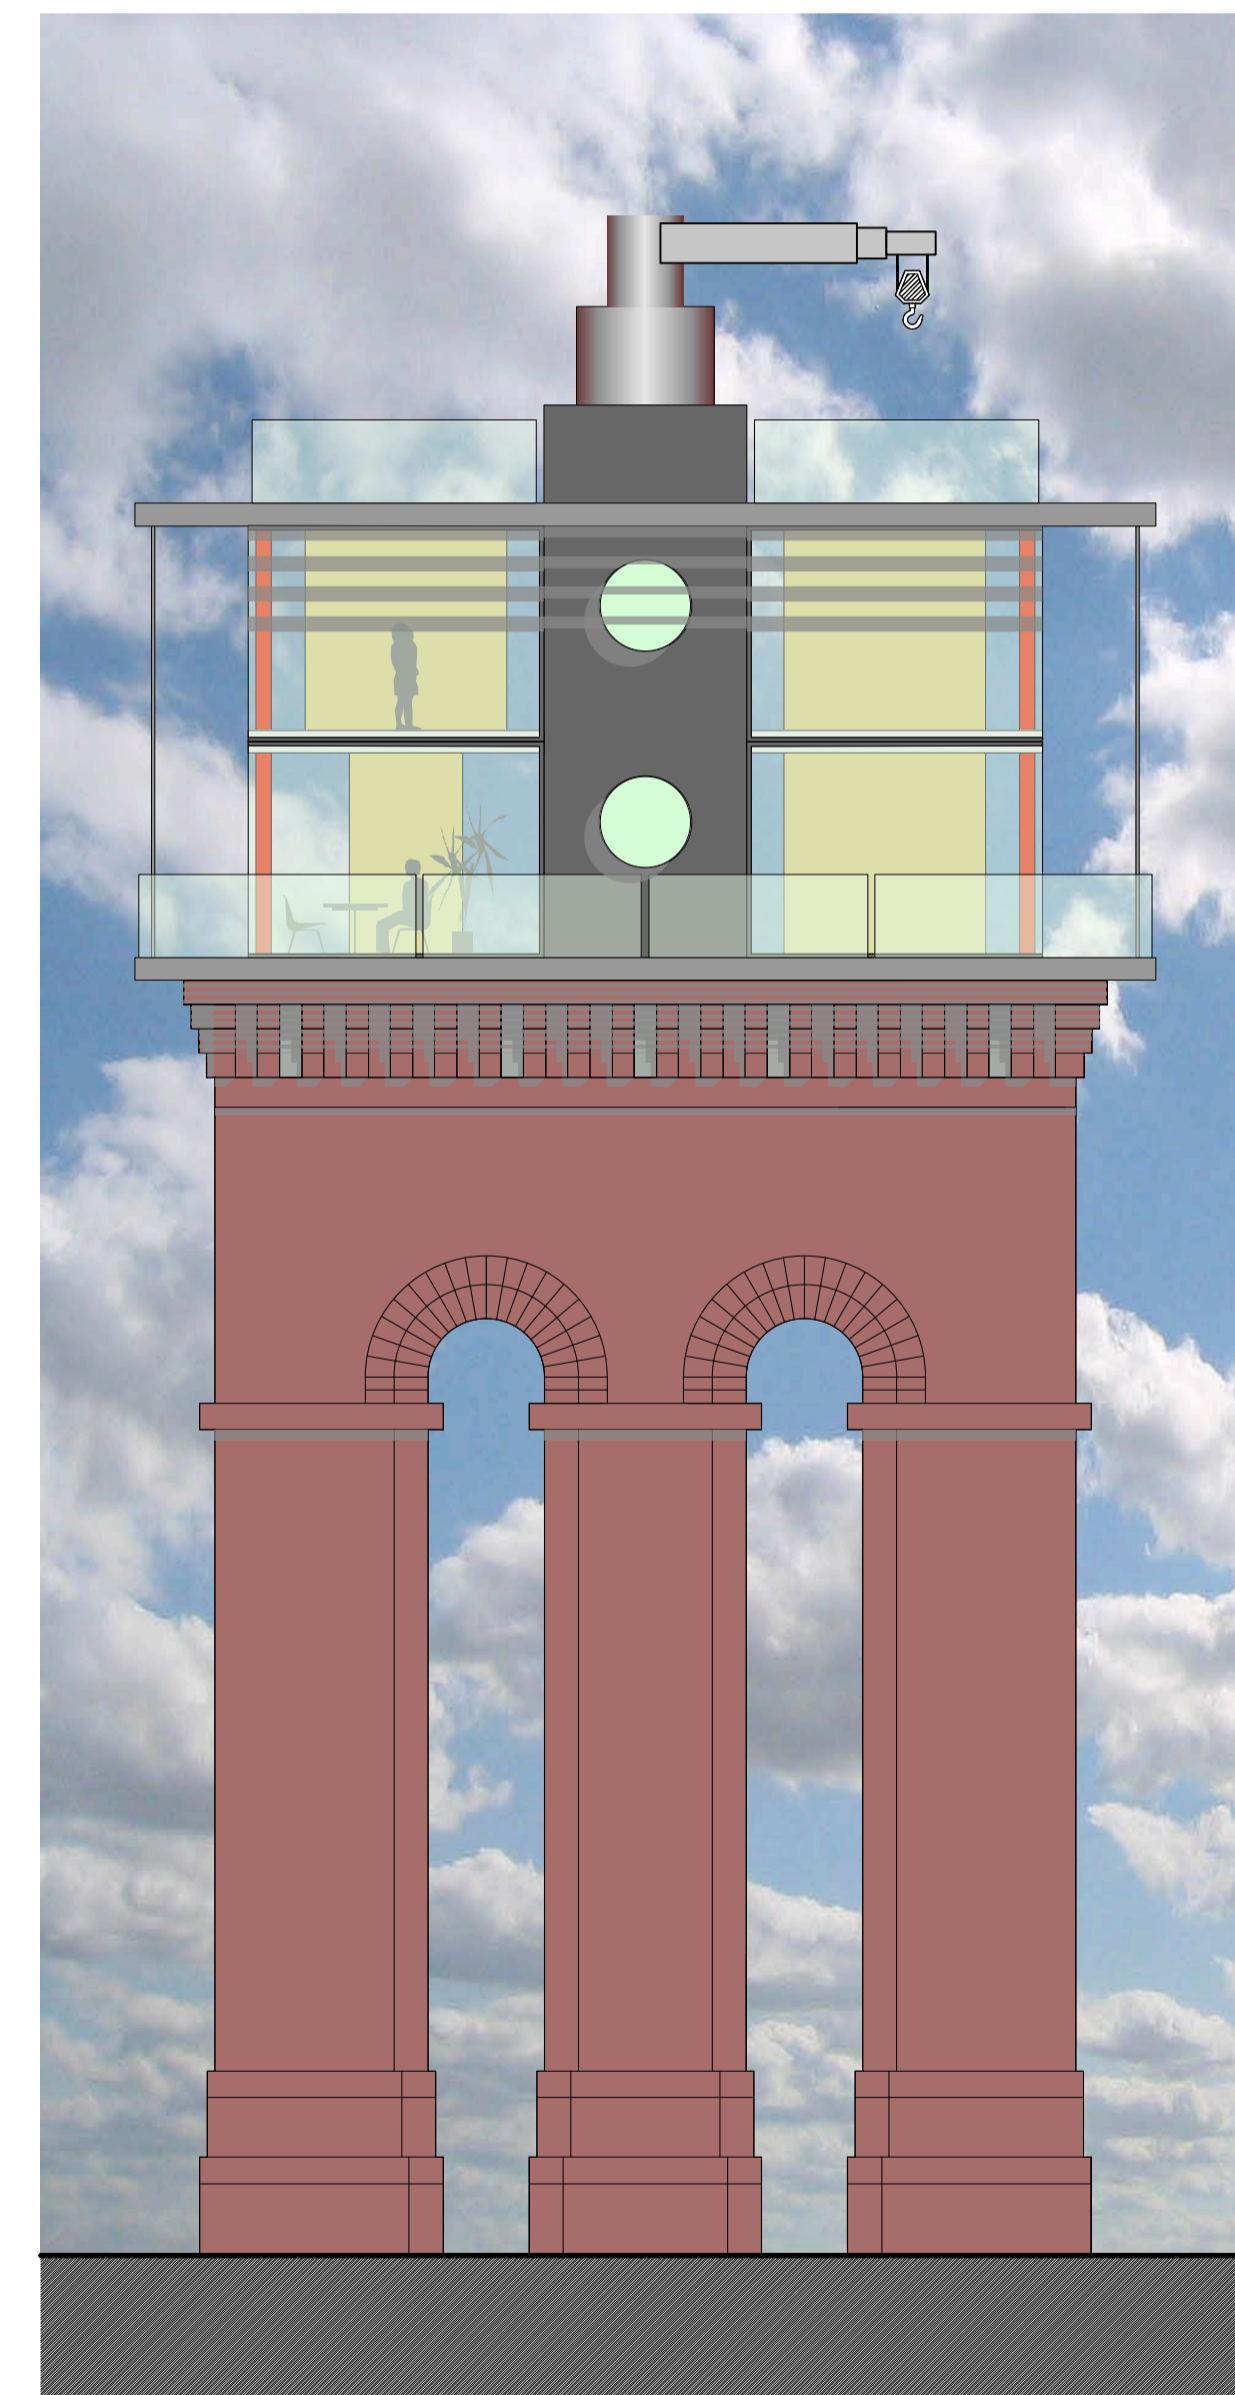

side / south elevation

Do not scale from this drawing
 All dimensions are to be checked on site prior to commencing works on site. Discrepancy found between information given on this drawing and that given elsewhere or recorded on site shall be notified immediately to the project architect in writing

PRELIMINARY ISSUE

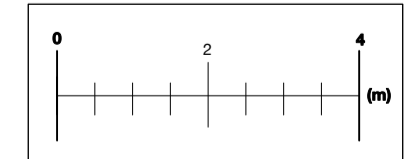

snookarchitects
 Unit 256
 5-9 Slater Street
 Liverpool
 L1 4BW
 t: 0151 707 0100

project: **watertower ormskirk**
 dwg no: **004**
 dwg: **proposed floor plan / ele**
 scale: **1:100 @ A1**