


This drawing is the property of Llewelin Architectural Design Ltd and may not be used without prior written consent.  
 Written dimensions are to be taken in preference to scaled dimensions.  
 Due to the inaccuracies of scanning, scanned images should not be scaled.

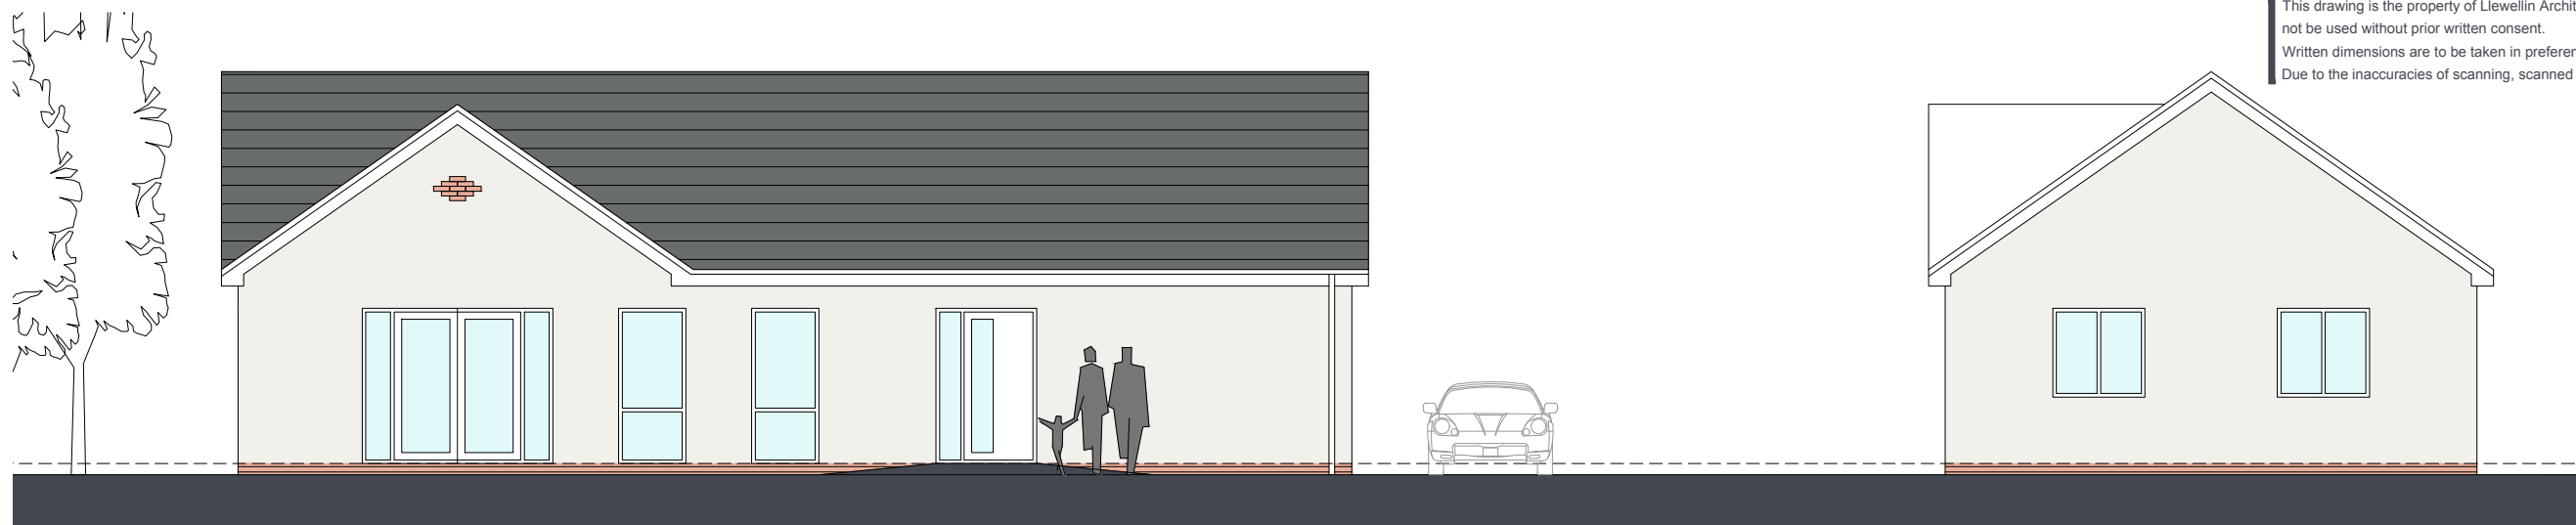


**FRONT ELEVATION**

**SIDE ELEVATION**




**REAR ELEVATION**

**SIDE ELEVATION**

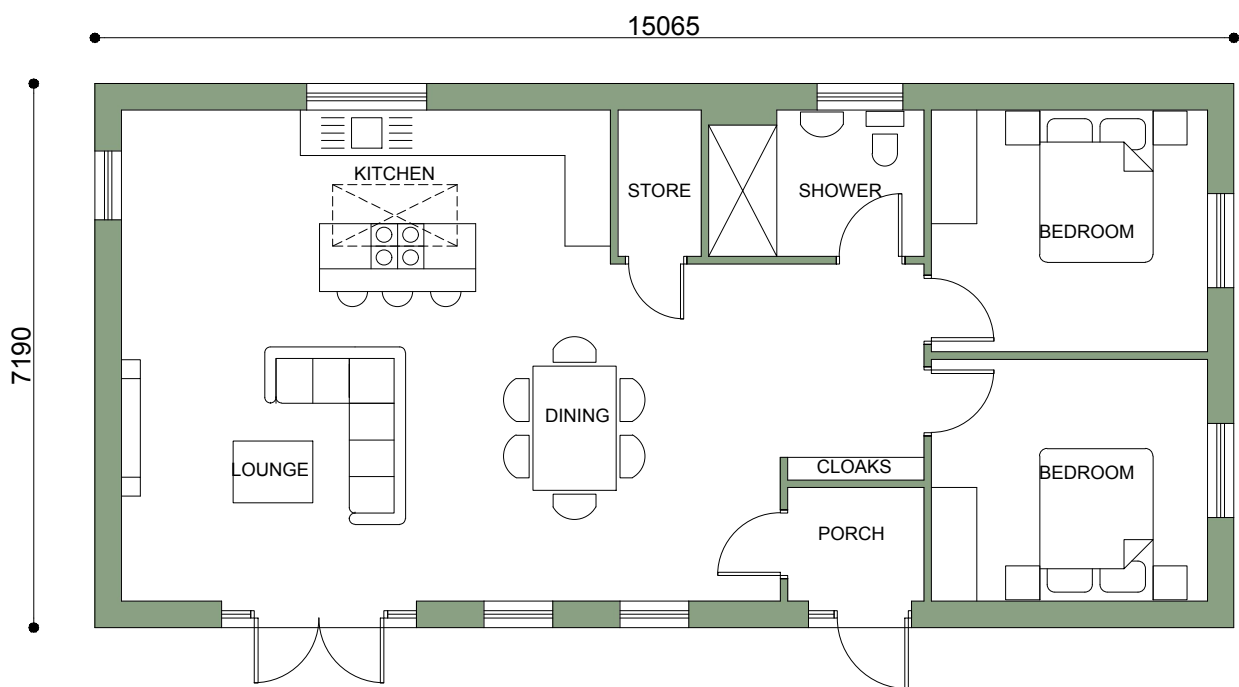

**PROPOSED FLOOR PLAN**

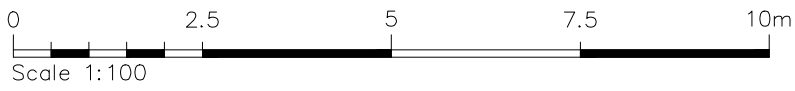

REV	DESCRIPTION	DATE

CLIENT:  
MR N GOLDSWORTHY

PROJECT:  
55 MARTIN LANE, BURSCOUGH

DRAWING TITLE:  
PROPOSED PLAN AND ELEVATIONS

STATUS:  
PLANNING

SCALE:  
1:100 @ A3

DRAWING NUMBER:  
0207 - 2001

DATE:  
16/09/2023

Llewelin Architectural Design Ltd  
 18 Ashdale Crescent, Penwortham,  
 Preston, PR1 9ZG

TEL : 07912791097  
 EMAIL: llewellinad@outlook.com  
 www.llewellinarchitecturaldesign.co.uk