

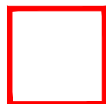


Serial number: 276130
© Crown copyright and database right 2023
Ordnance Survey licence 100048957
Reproduction in whole or in part is prohibited
without the prior permission of Ordnance Survey

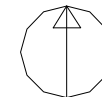

INDICATES APPLICATION AREA

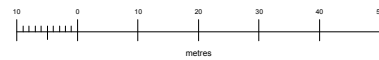

INDICATES LAND IN OWNERSHIP OF APPLICANT OUTWITH APPLICATION AREA

NOTES

This drawing and design is for use solely in connection with the project described.

The drawing and design is the copyright of MCGINLAY BELL LTD, and must not be re-issued, loaned or copied without written consent.

Do not scale from this drawing, use figured dimensions only where provided.

Existing site, trees and building information has been compiled from different sources, all dimensions and information to be checked on site by contractor.

If in any doubt regarding the information contained on drawing, consult with Architect at earliest opportunity.

** NOTE: 'ECO House' Building Shown has been recently constructed per Planning Approval: 0407/FUL/22*

The 'ECO House' has been added to the Location Plan by Agent as the Current OS MAP Data (Obtained November 2023) has not yet been updated to include this Building.

Revision 0. (Dec 23) Planning Issue

STATUS - PLANNING

McGinlay Bell

McGinlay Bell Ltd
Suite 3.1 - 106 Hope Street, Glasgow, G2 6PH
Tel: 0141 202 0687

2021_005

12. WLC - 'Eco House' External Store

Location Plan

Scale / Format Date Drawing Number
1:1250 @ A4 December, 2023 L[EX]001

NOTES


This drawing and design is for use solely in connection with the project described.

The drawing and design is the copyright of MCGINLAY BELL LTD, and must not be re-issued, loaned or copied without written consent.


Do not scale from this drawing, use figured dimensions only where provided.

Existing site, trees and building information has been compiled from different sources, all dimensions and information to be checked on site by contractor.

If in any doubt regarding the information contained on drawing, consult with Architect at earliest opportunity.

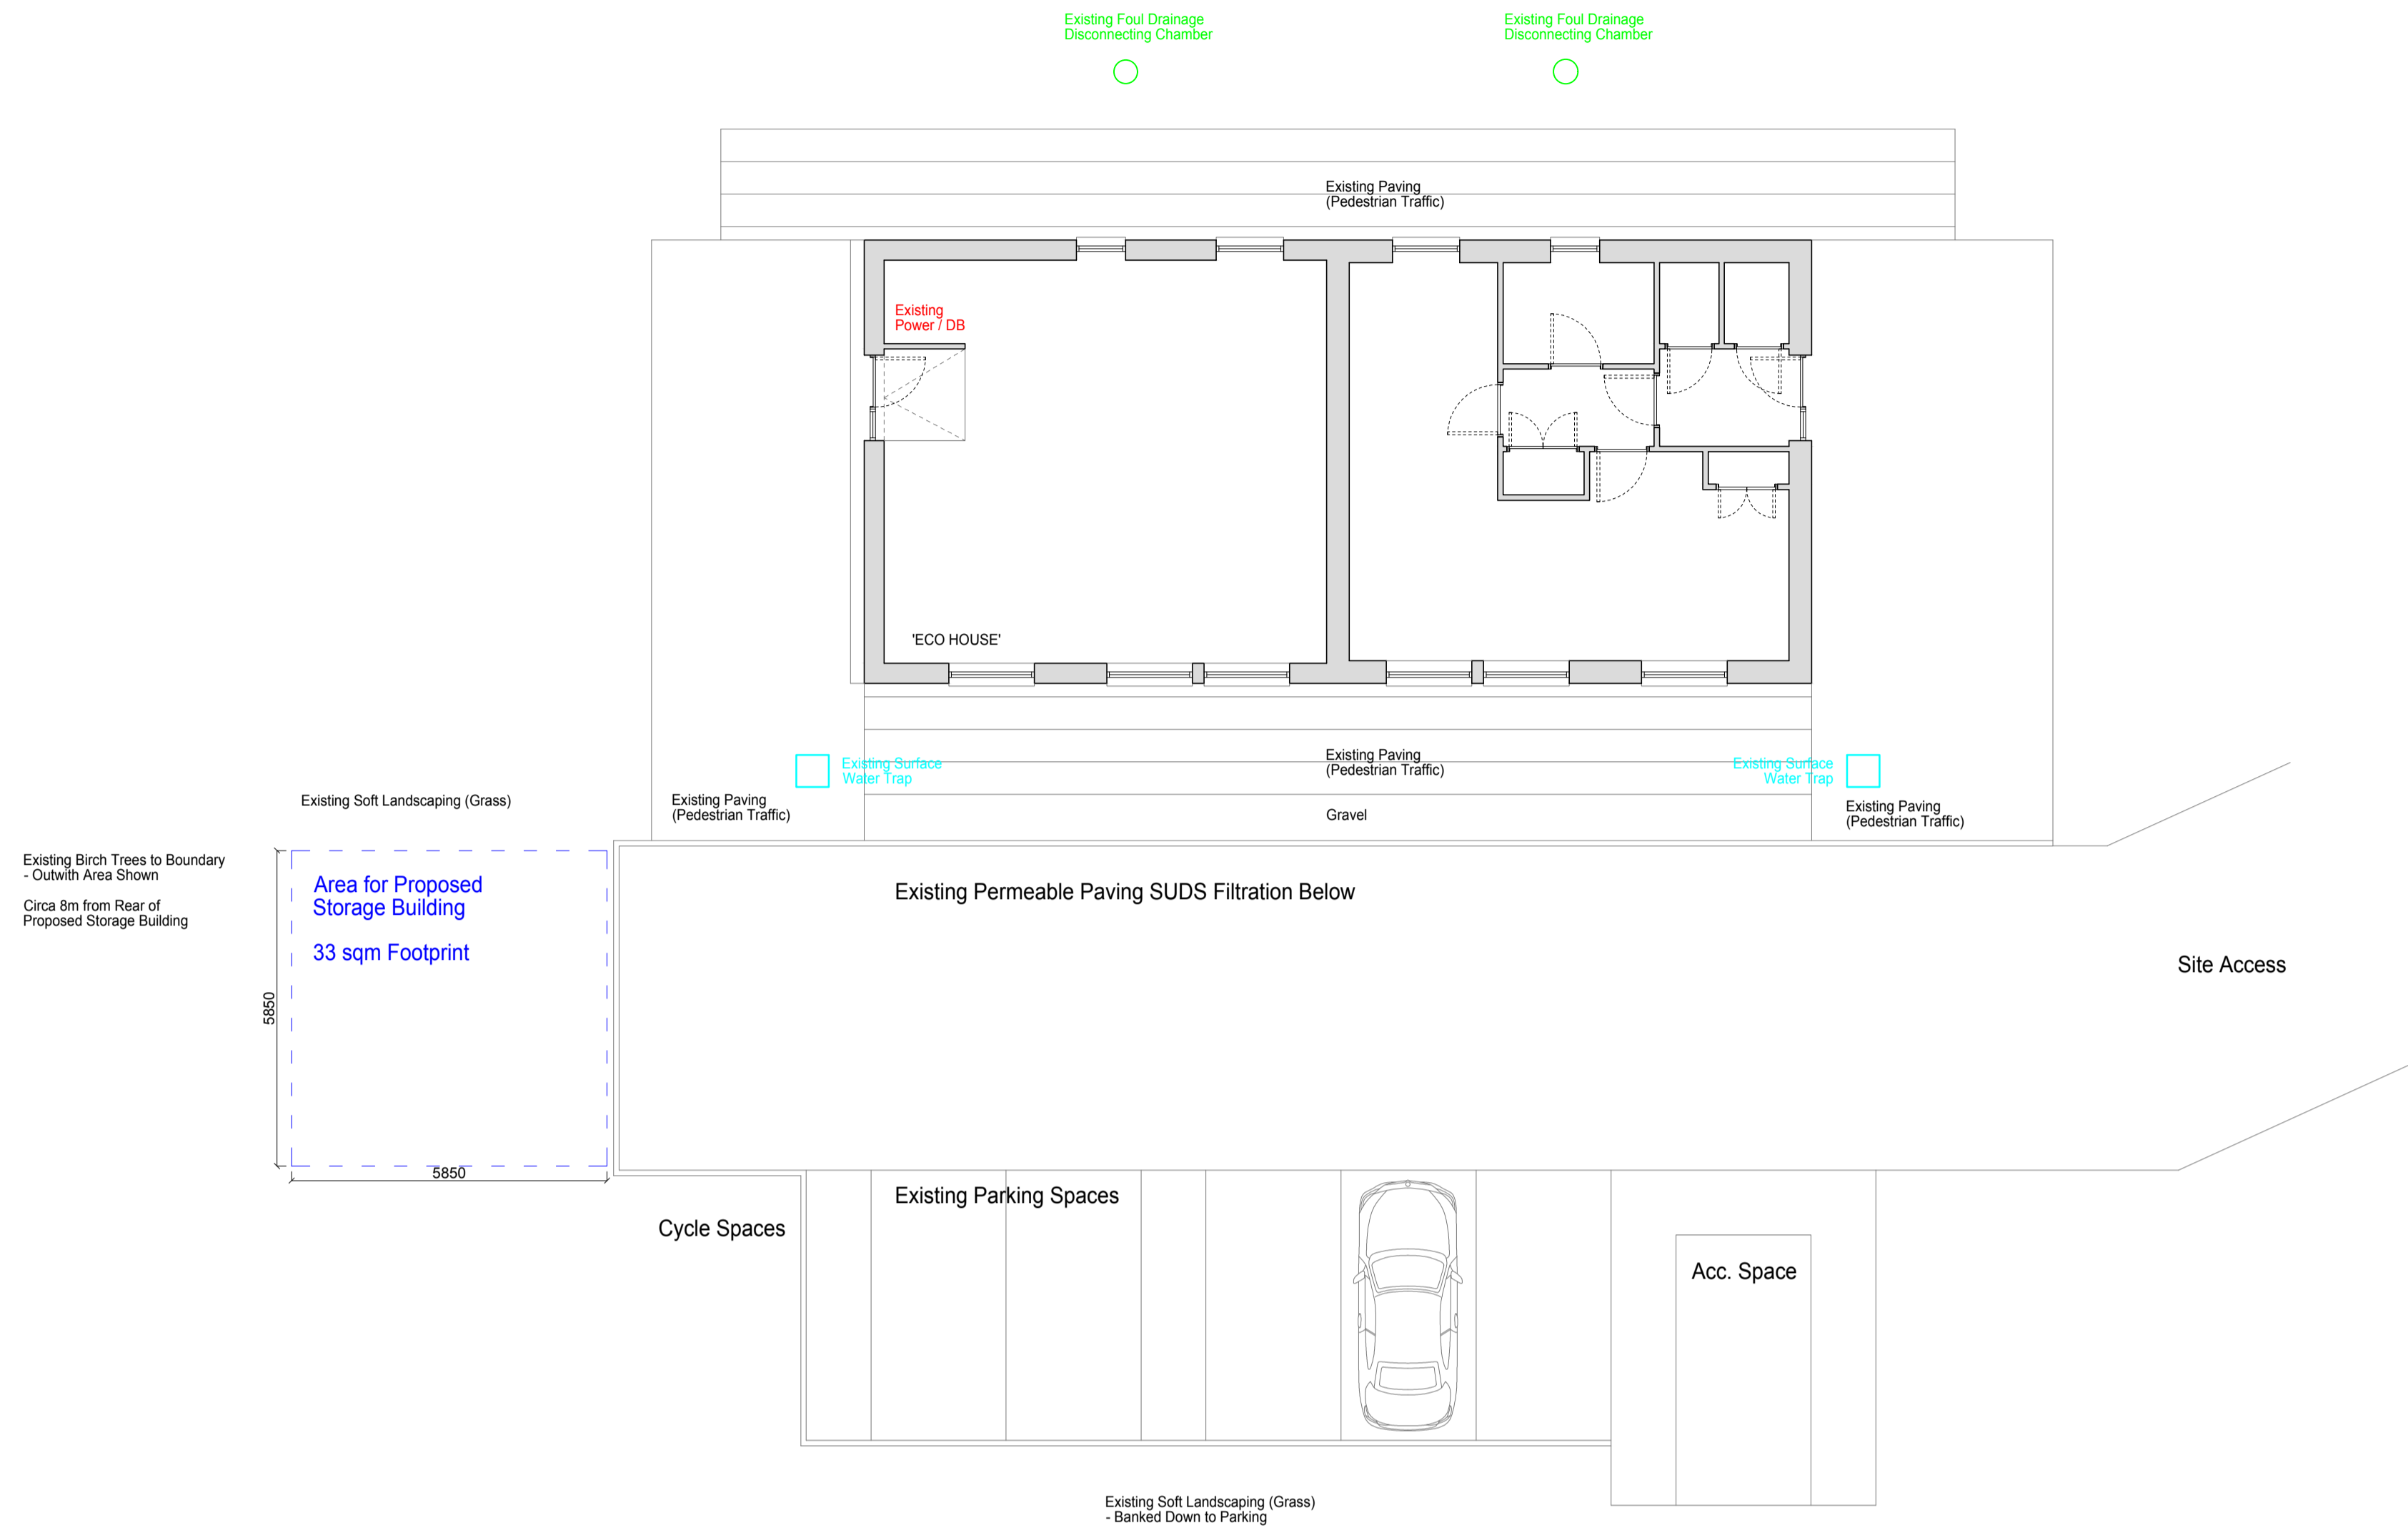


Site Plan

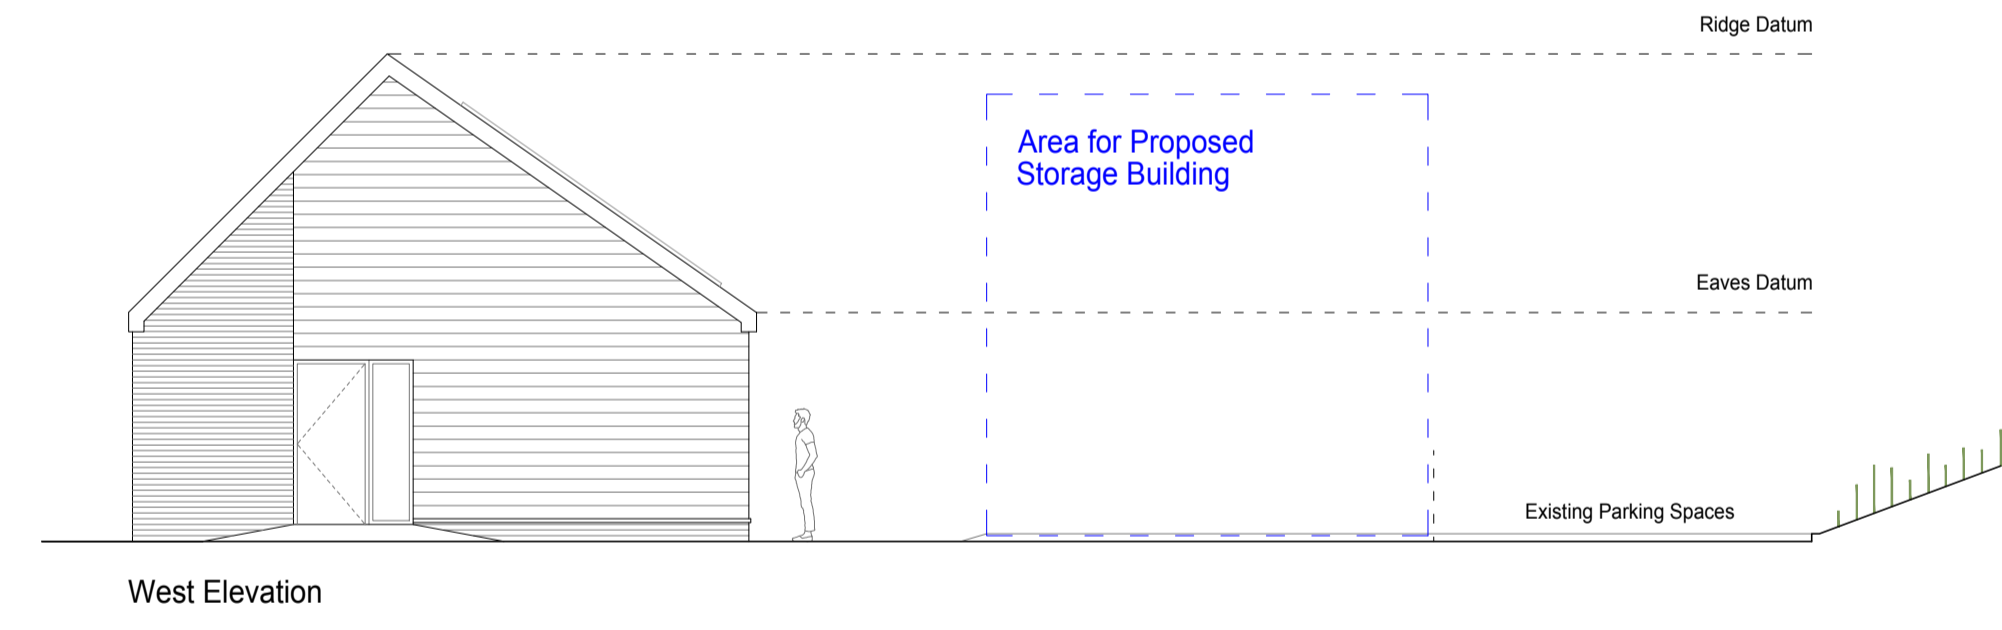

West Elevation




South Elevation

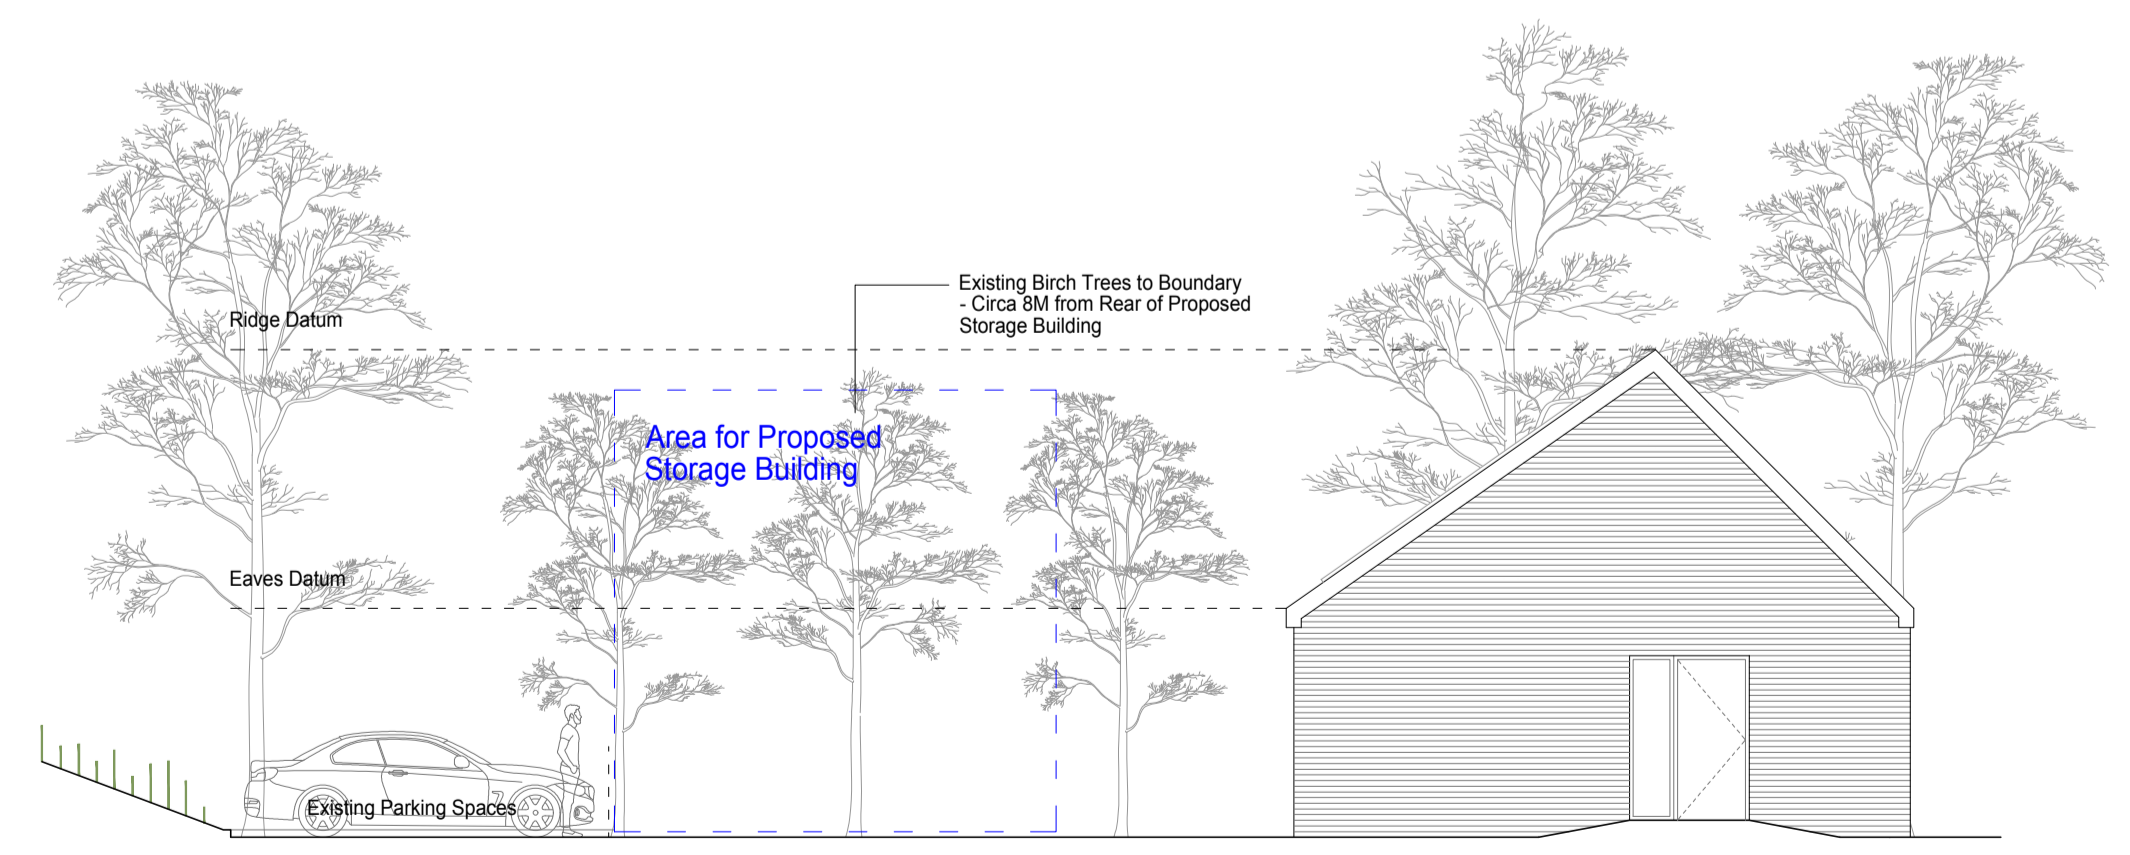

East Elevation

Revision 0, (Dec 23) Planning Issue

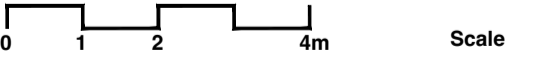

STATUS - PLANNING

McGinlay Bell

McGinlay Bell Ltd
Suite 3.1 - 106 Hope Street,
Glasgow, G2 6PH
Tel: 0141 202 0687

2021_005

12. WLC - Eco House External Store
Drawings - As Existing

Scale / Format Date Drawing Number
1:100 @ A1 November, 2023 [EX]100

NOTES


This drawing and design is for use solely in connection with the project described.

The drawing and design is the copyright of MCGINLAY BELL LTD, and must not be re-issued, loaned or copied without written consent.


Do not scale from this drawing, use figured dimensions only where provided.

Existing site, trees and building information has been compiled from different sources, all dimensions and information to be checked on site by contractor.


If in any doubt regarding the information contained on drawing, consult with Architect at earliest opportunity.

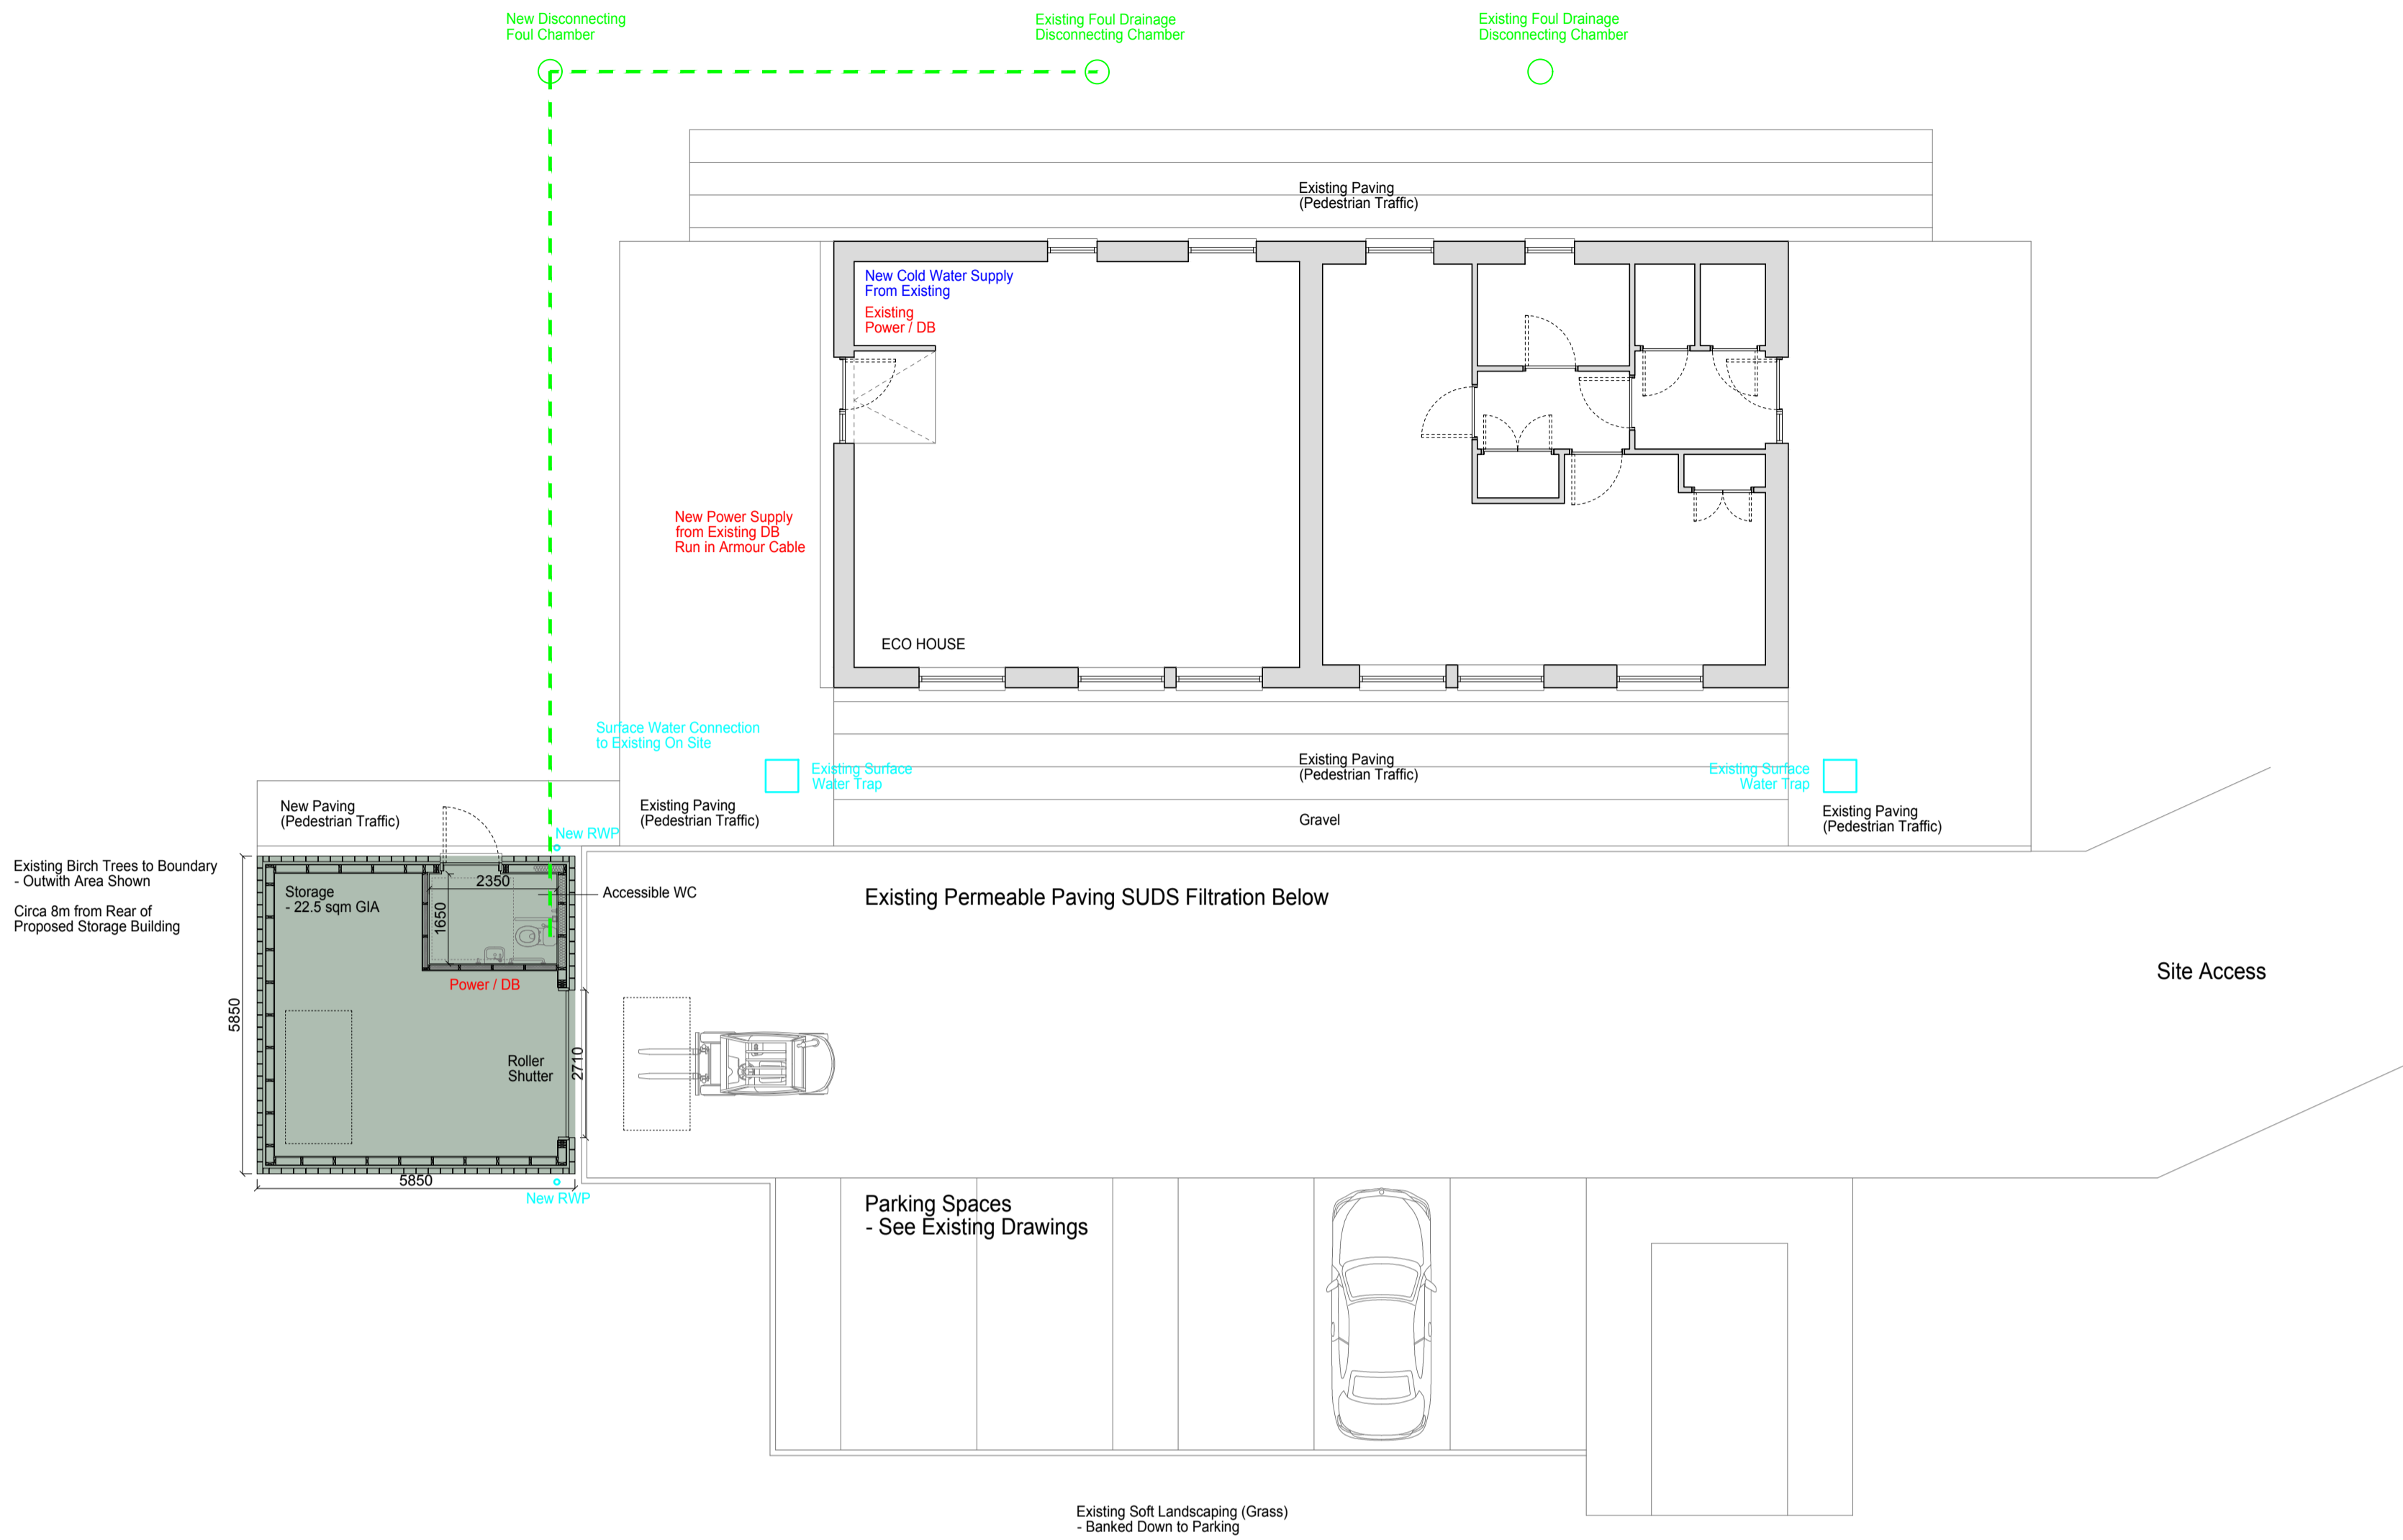


Site Plan

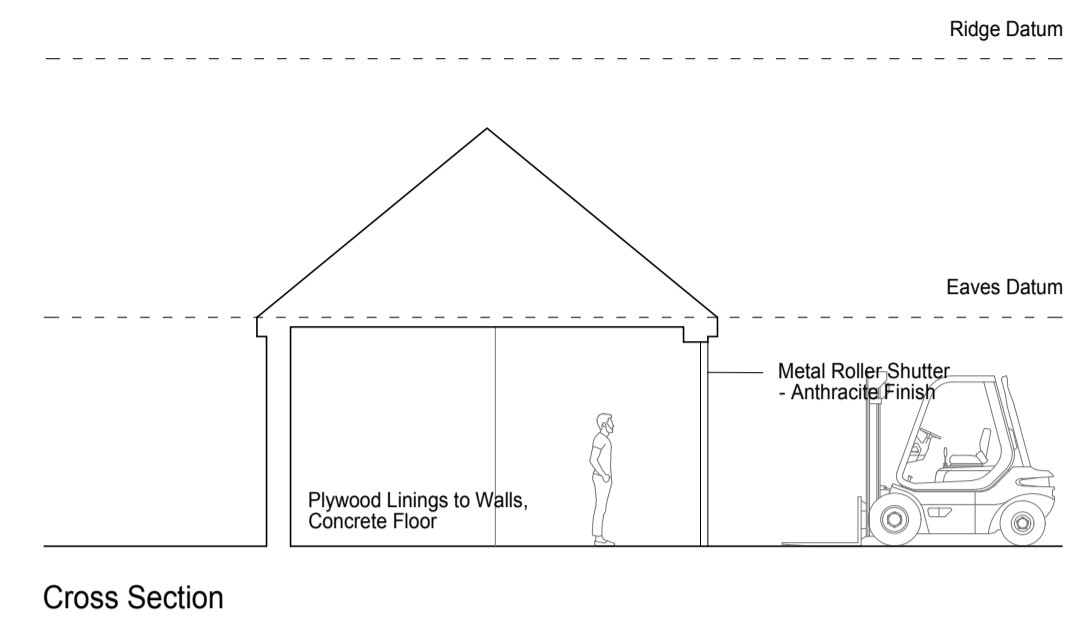

Cross Section

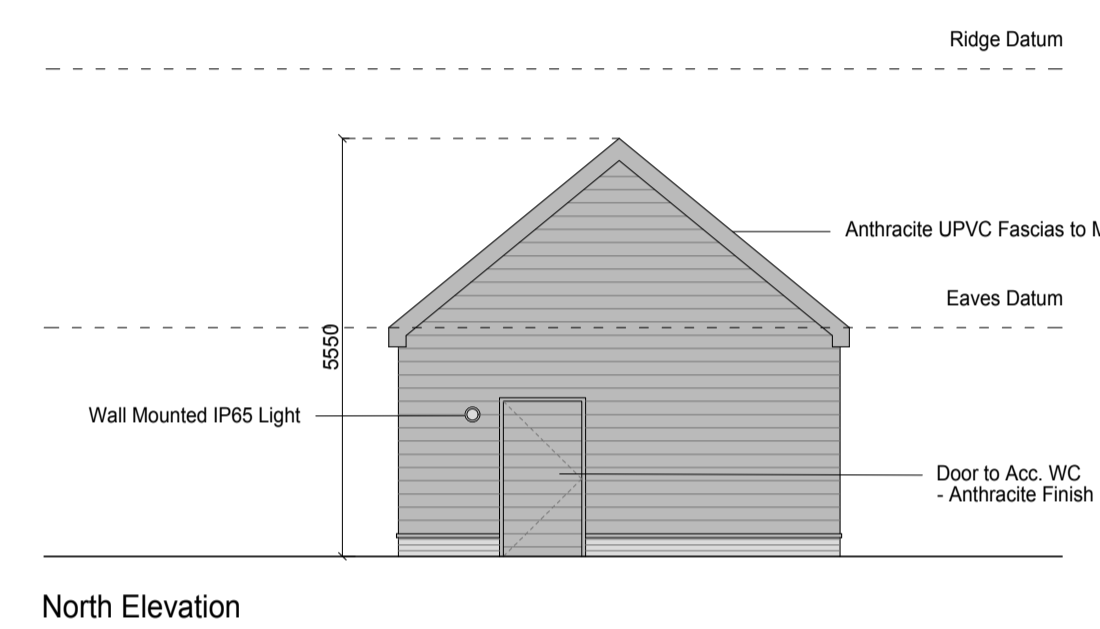

North Elevation

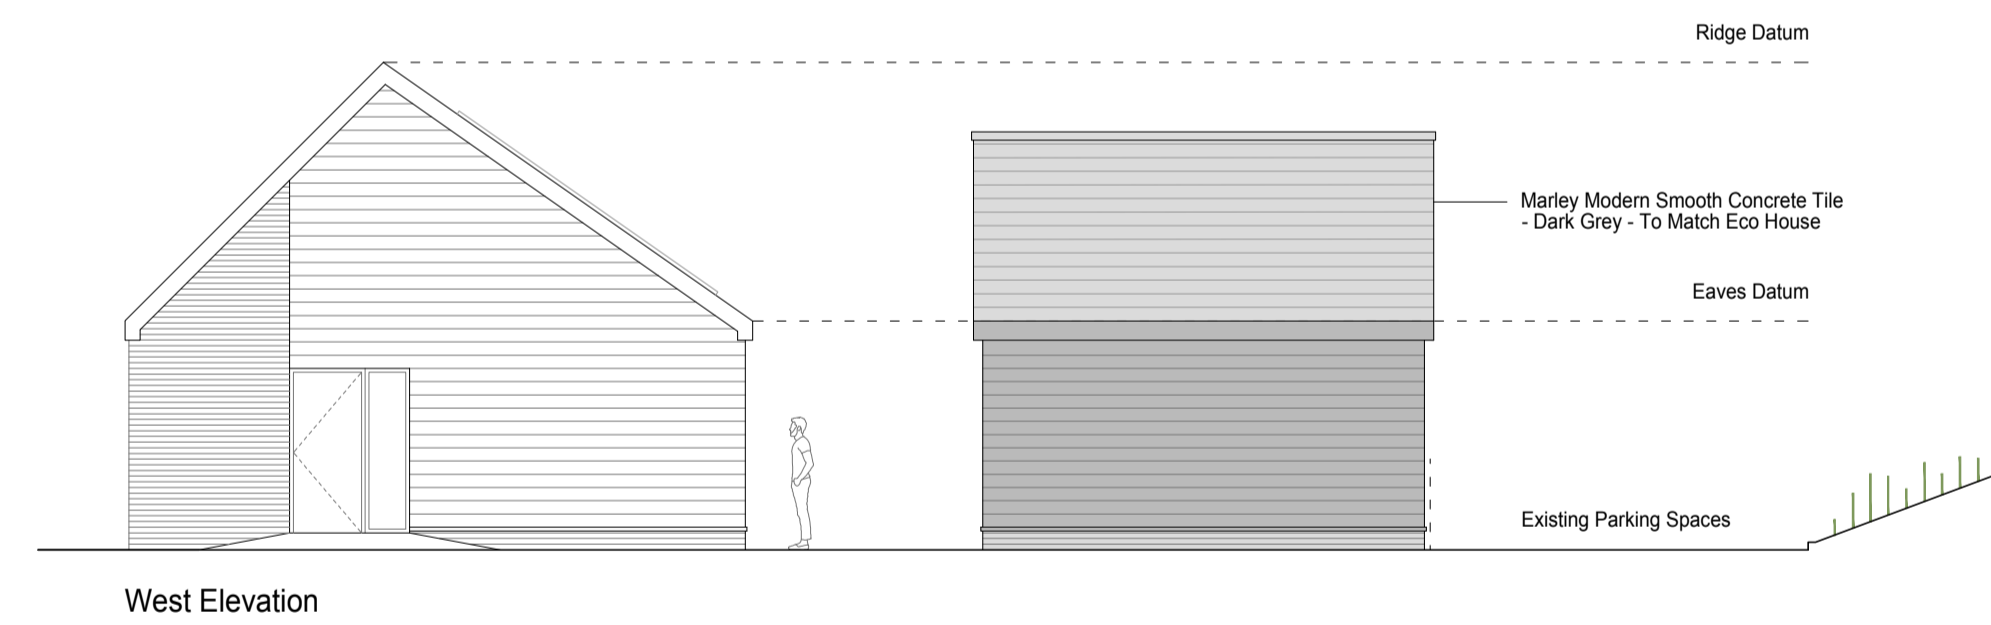


West Elevation



South Elevation

South Elevation

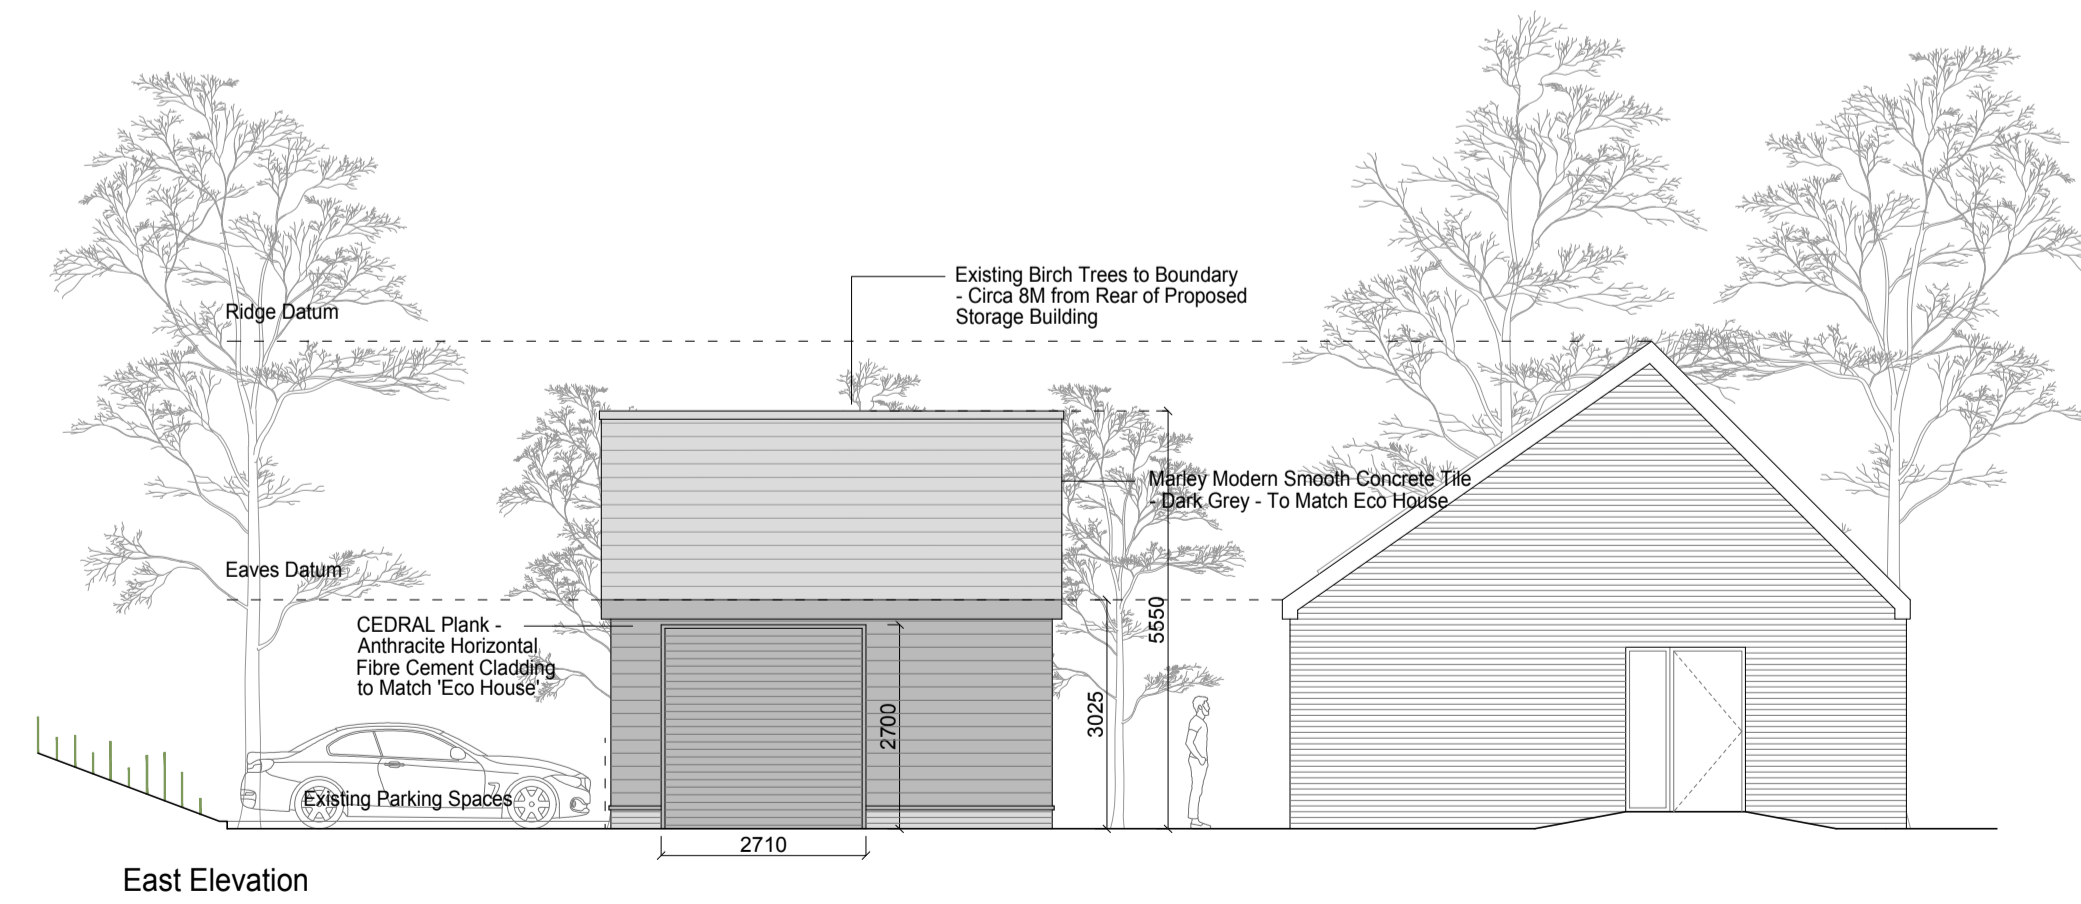

East Elevation

Revision 1, (Dec 23) Planning Issue
Revision 0, (Oct 23) Sketch Issue

0 1 2 4m Scale

STATUS - PLANNING

McGinlay Bell

McGinlay Bell Ltd
Suite 3.1 - 106 Hope Street,
Glasgow, G2 6PH
Tel: 0141 202 0687

2021_005

06. WLC - Motor Vehicle Area

Drawings - As Proposed - Option 01

Scale / Format Date Drawing Number
1:100 @ A1 October, 2023 L[00]100