

ROOF PLAN AS EXISTING
1:200@A3

ROOF PLAN AS PROPOSED
1:200@A3



SCALE OF METRES 1:50 @ A3





VIEW ON 'A'




VIEW ON 'B'

to existing s.w. manhole within rear garden
contractor to allow for excavations within existing rear garden to locate line of existing s.w. drainage run to allow new s.w. connection to existing drainage run all as generally indicated.

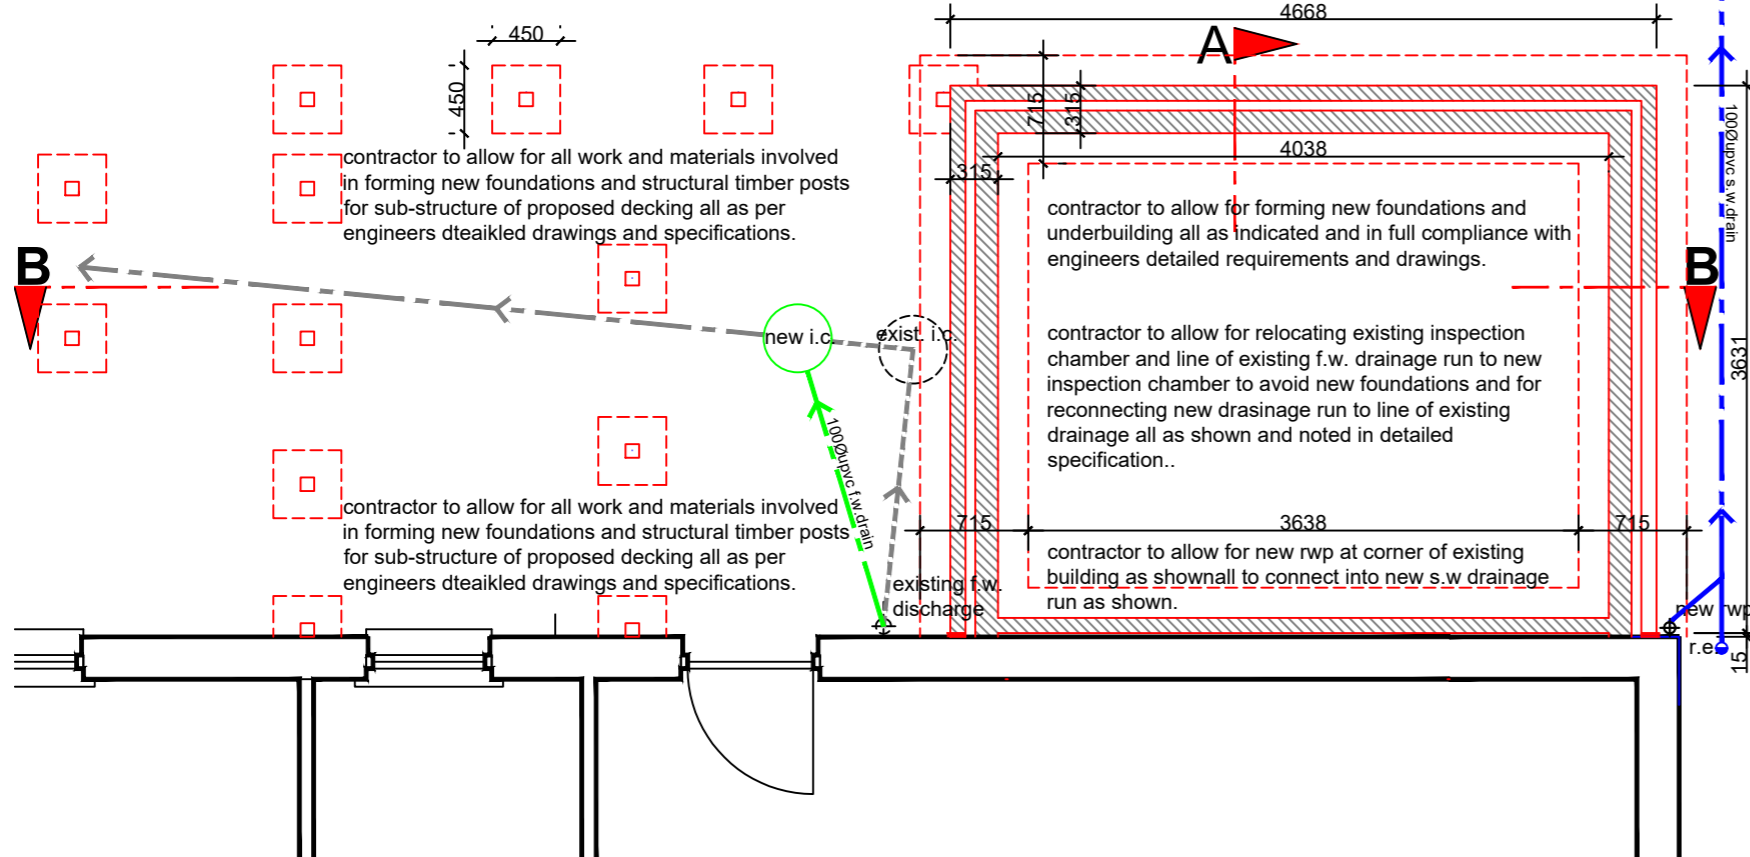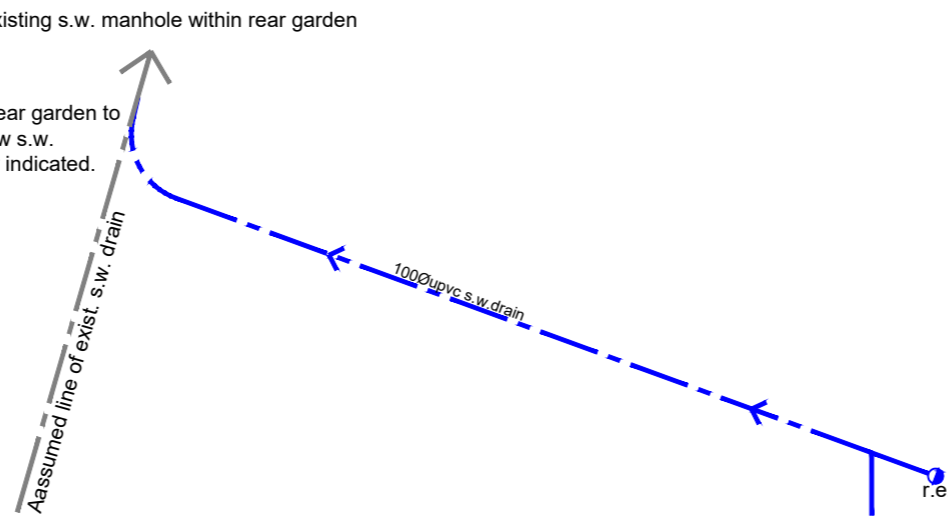

FOUNDATION PLAN AS PROPOSED
1:50@A3

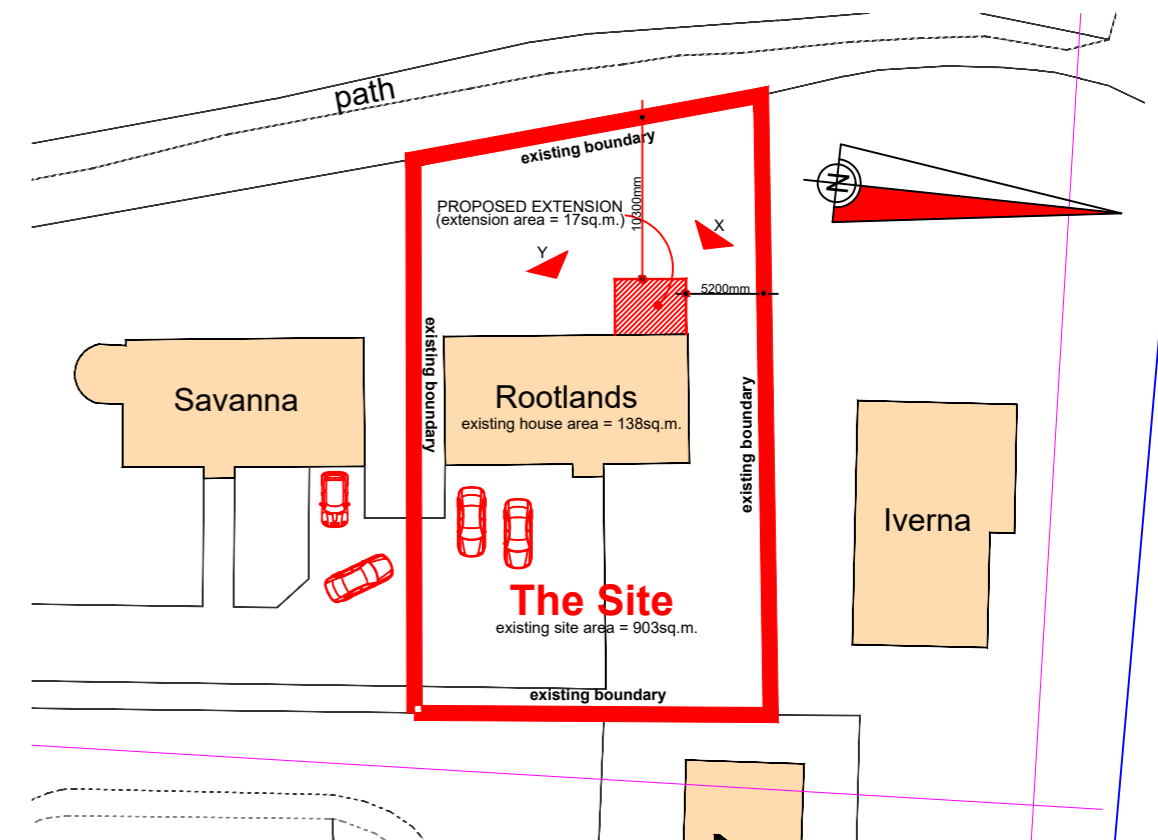

BLOCK PLAN AS PROPOSED 1:500@A3

THIS DRAWING TO BE READ IN CONJUNCTION WITH DRG.NO. DS/23/1002.1, .3, .4, .5 & DETAILED SPECIFICATION

BUILDING WARRANT/PLANNING PERMISSION

Tom McCourt
Building Design Consultant
Inverlery Cottage, Leny Feus, Callander, FK17 8AS
T: 01877 331265 E: tom@mccourtbd.co.uk

Project: PROPOSED ALTERATIONS & REAR EXTENSION AT ROOTLANDS, DOIG STREET, THORNHILL FOR MR & MRS D ROBERTSON

Date: 12.12.23	Scale: 1:50@A3	Drawn: T.McC.	Drw No: DS/21/1002.2
----------------	----------------	---------------	----------------------