


WEST ELEVATION AS EXISTING


1:100@A3

THIS DRAWING TO BE READ IN CONJUNCTION WITH DRG.NO. DS/23/1002.2, .3, .4, .5 & DETAILED SPECIFICATION

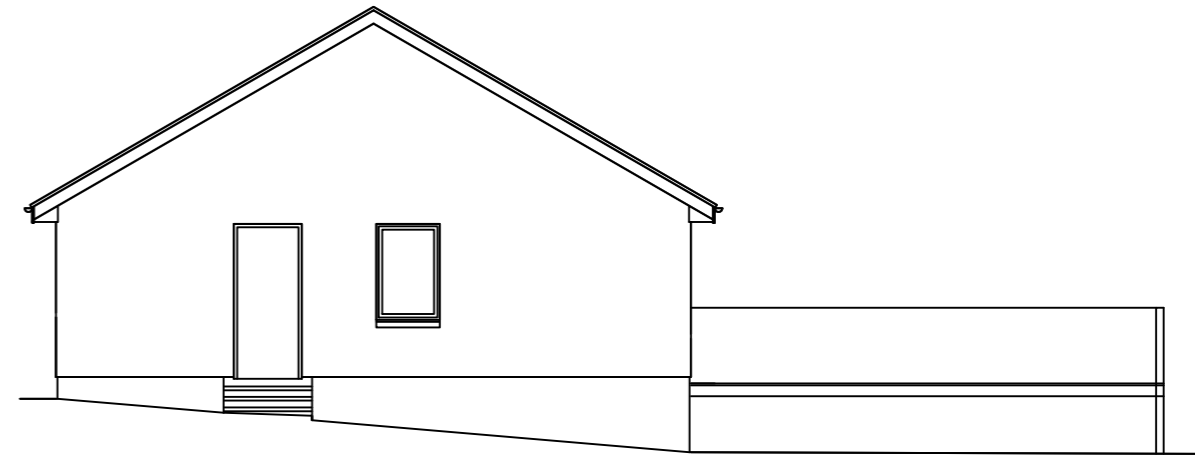


NORTH ELEVATION AS EXISTING

1:100@A3

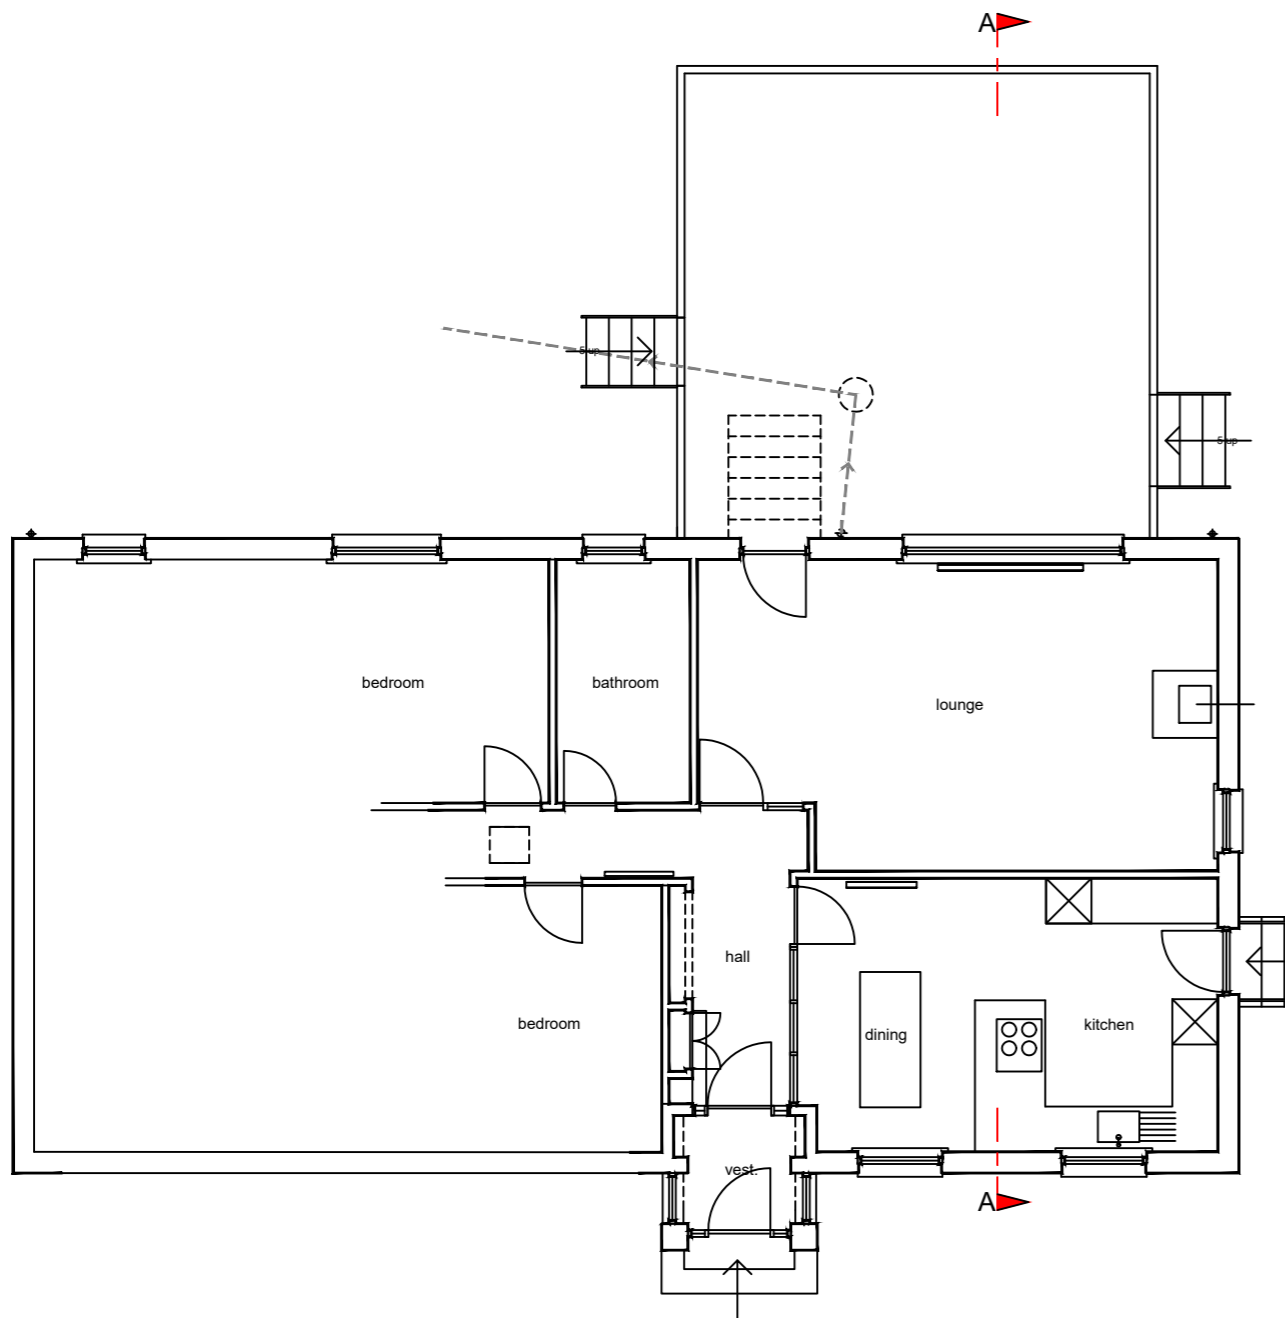


GROUND FLOOR LAYOUT PLAN AS EXISTING

1:100@A3

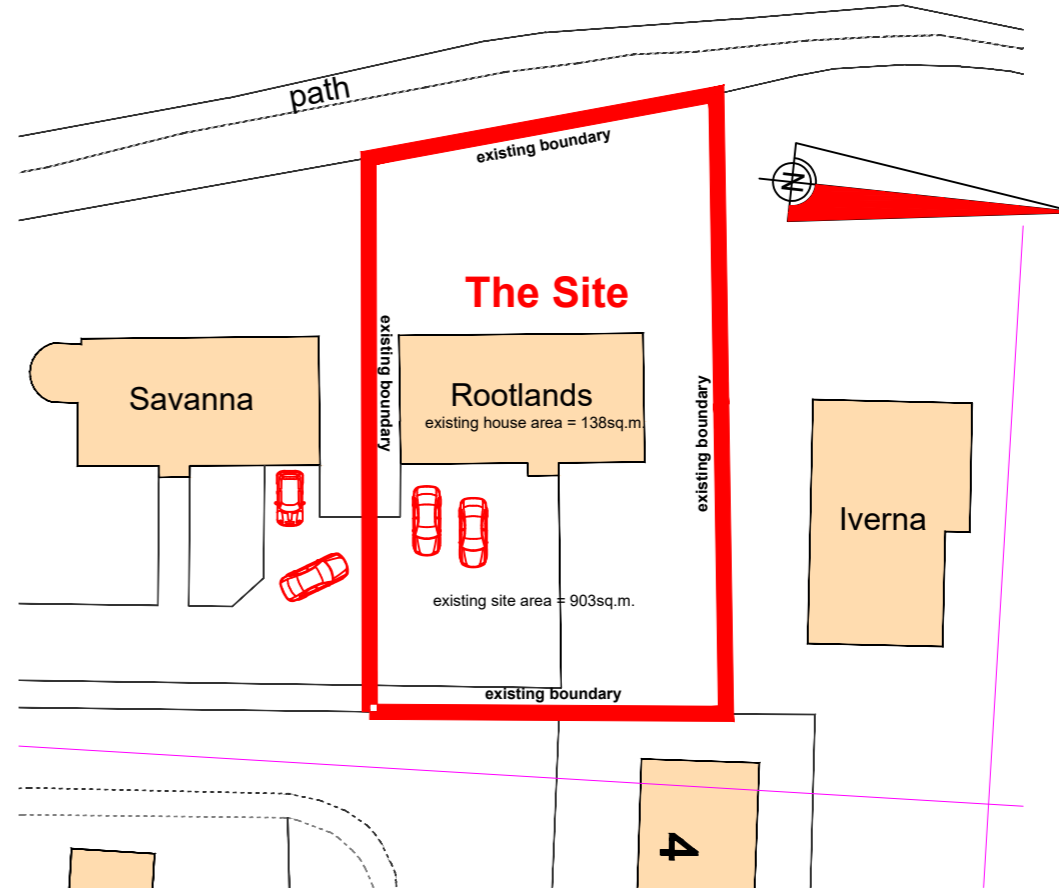

BLOCK PLAN AS EXISTING

1:500@A3

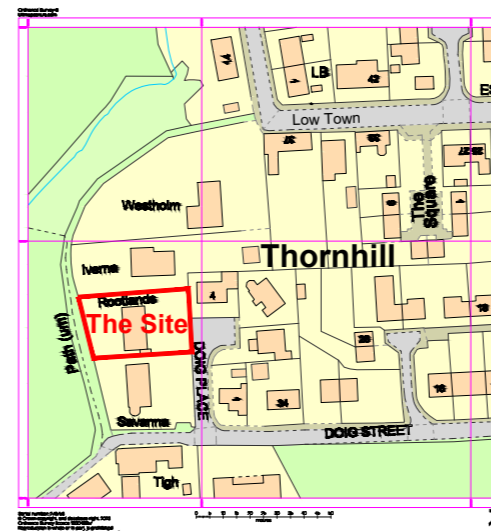

LOCATION PLAN

1:2500@A3



SCALE OF METRES

BUILDING WARRANT/PLANNING PERMISSION



Tom McCourt
Building Design Consultant

Inverlery Cottage, Leny Feus, Callander, FK17 8AS
T: 01877 331265 E: tom@mccourtbd.co.uk

Project: **PROPOSED ALTERATIONS & REAR EXTENSION AT ROOTLANDS. DOIG STREET, THORNHILL FOR MR & MRS D ROBERTSON**

Date: 12.12.23	Scale: 1:100@A3	Drawn: T.McC.	Drq No: DS/21/1002.1
----------------	-----------------	---------------	----------------------