

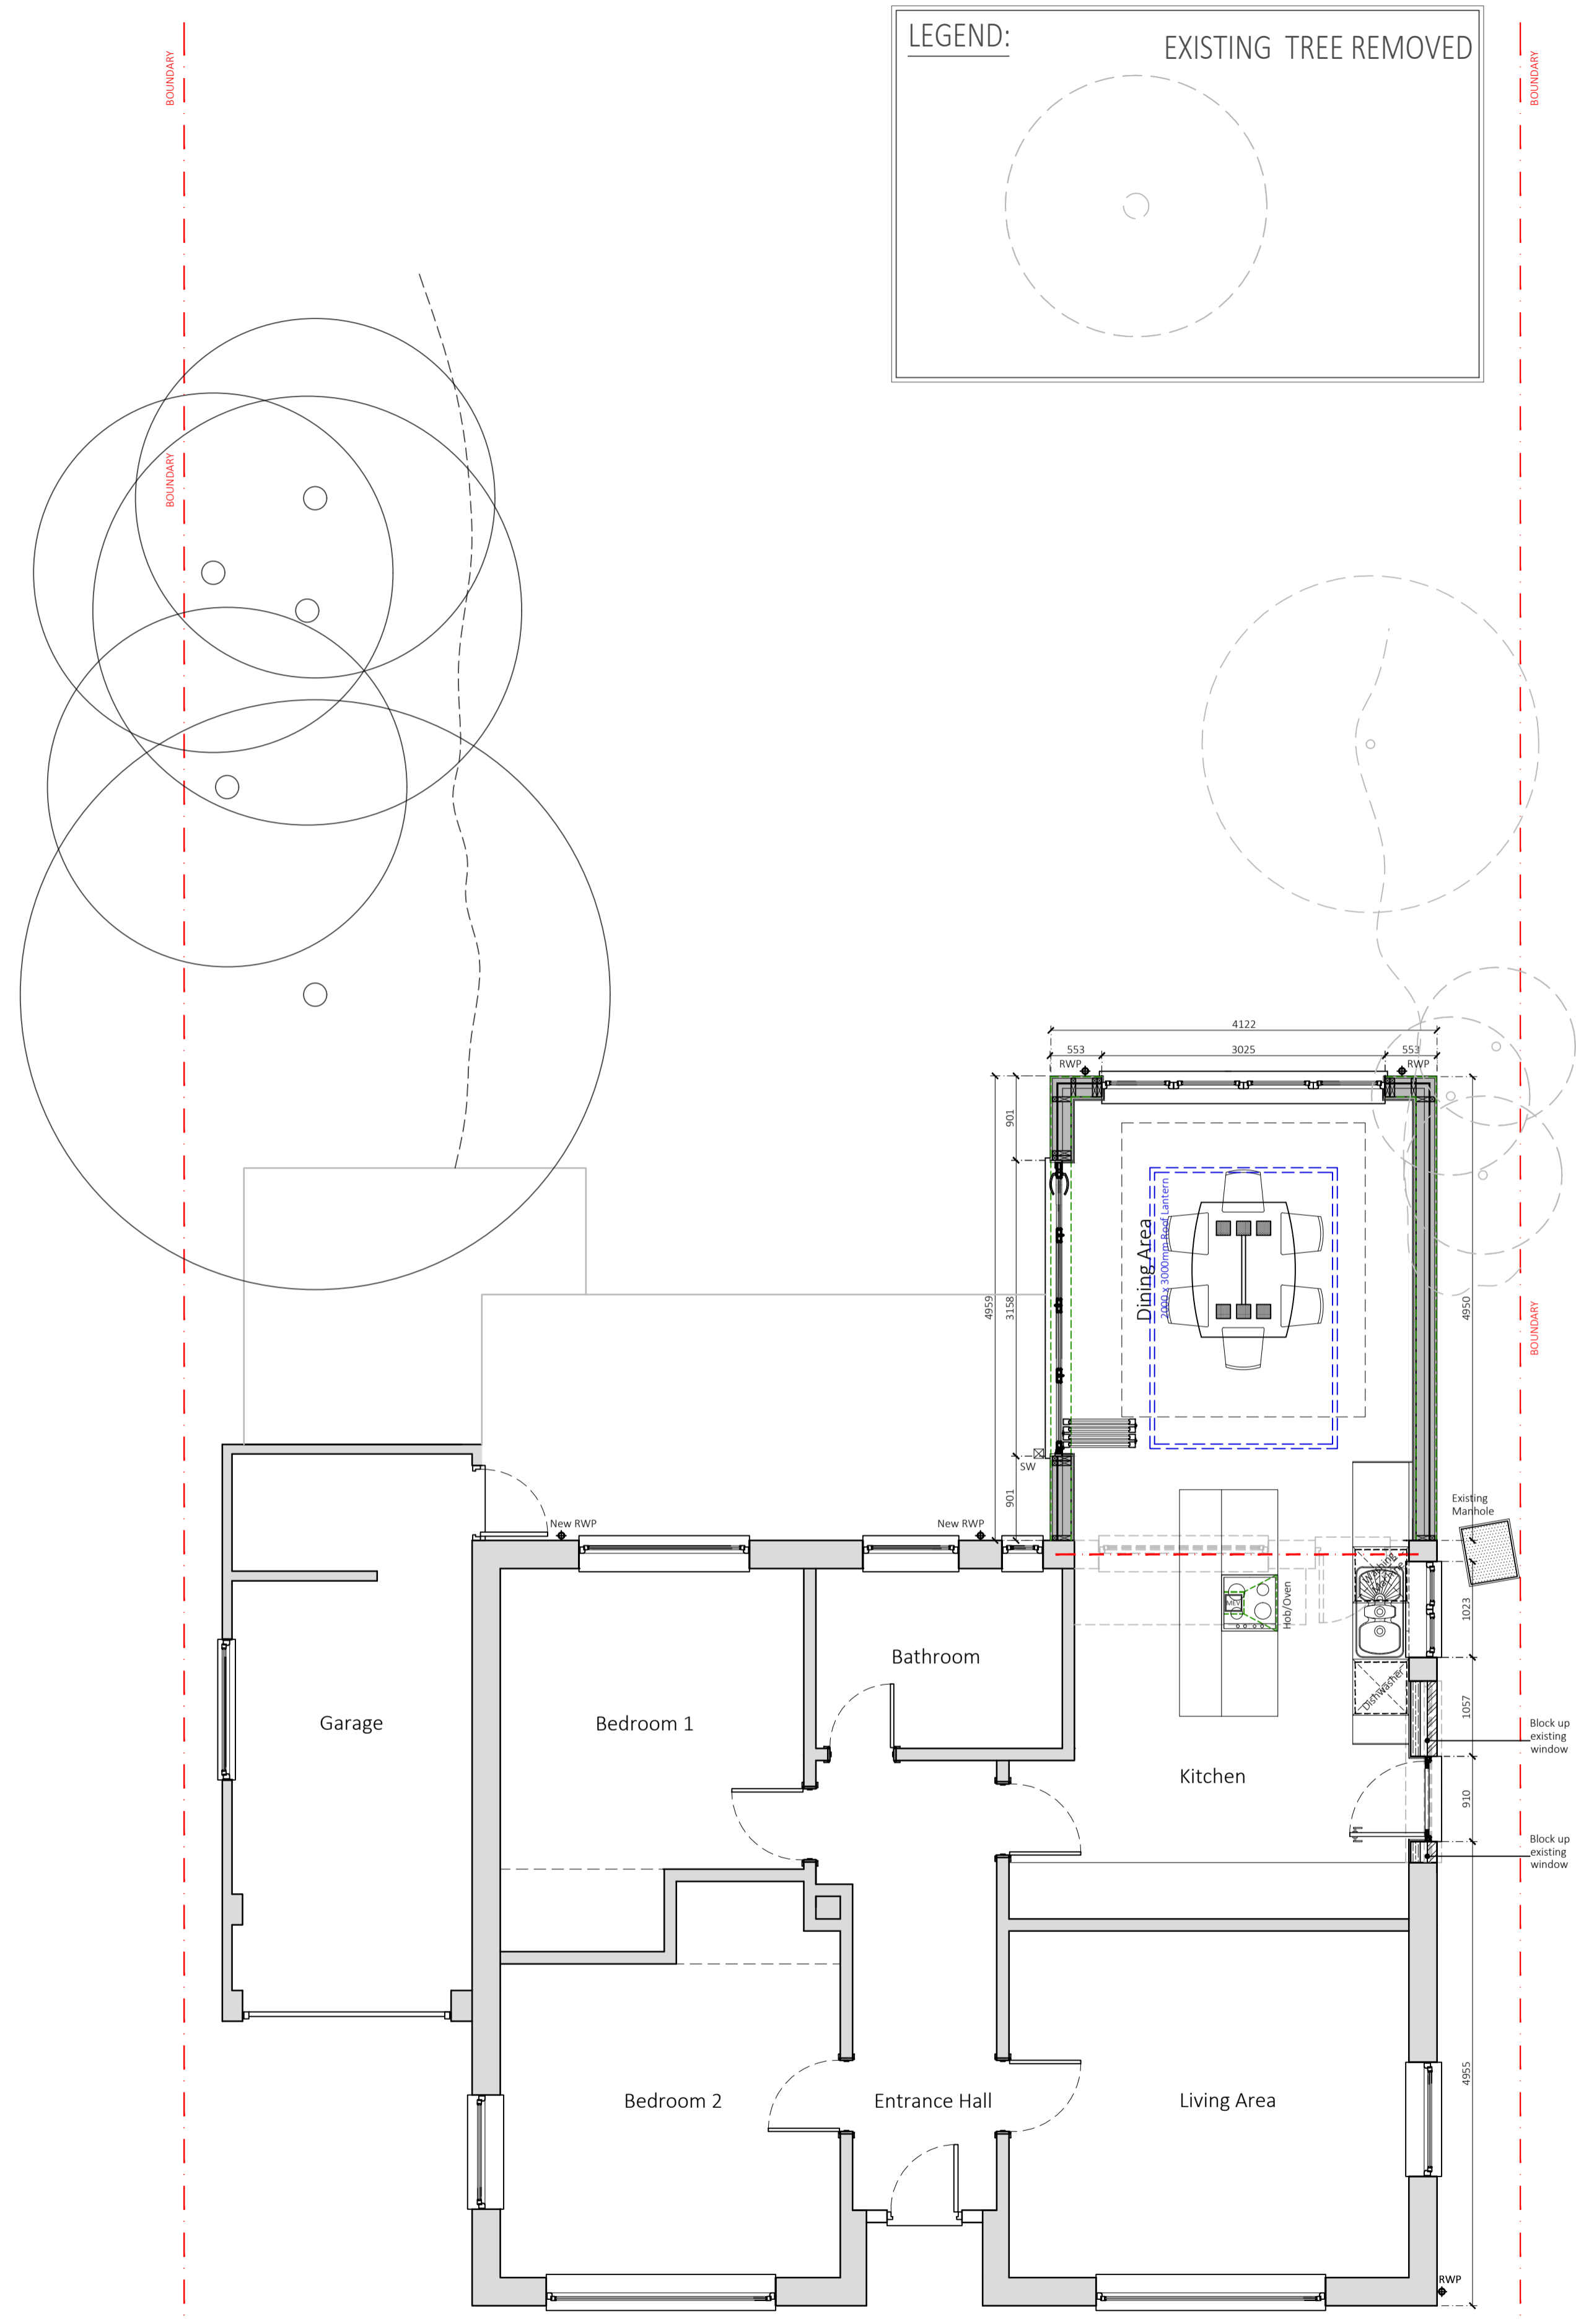
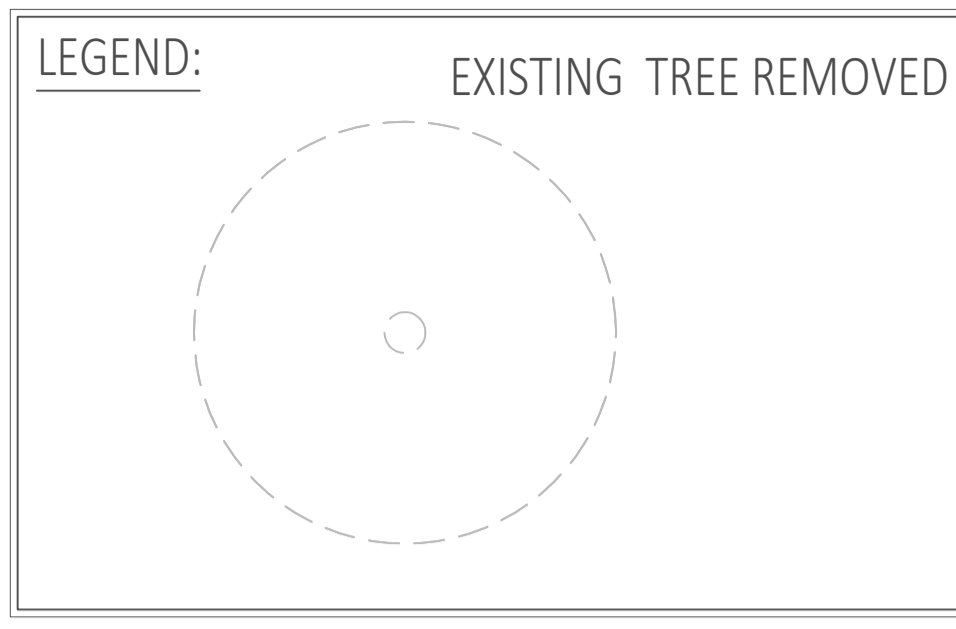


No dimensions are to be scaled from this drawing. ALL written dimensions and setting out to be checked on site by the contractor. Specialist and Third party designs to be measured by the manufacturer before, approval by developer, manufacturer and installation. All steelwork to be checked on site for setting out before manufacturer.

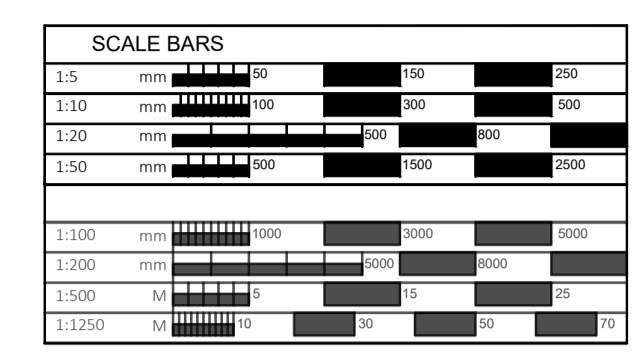

Proposed Ground Floor Plan
Scale 1:50

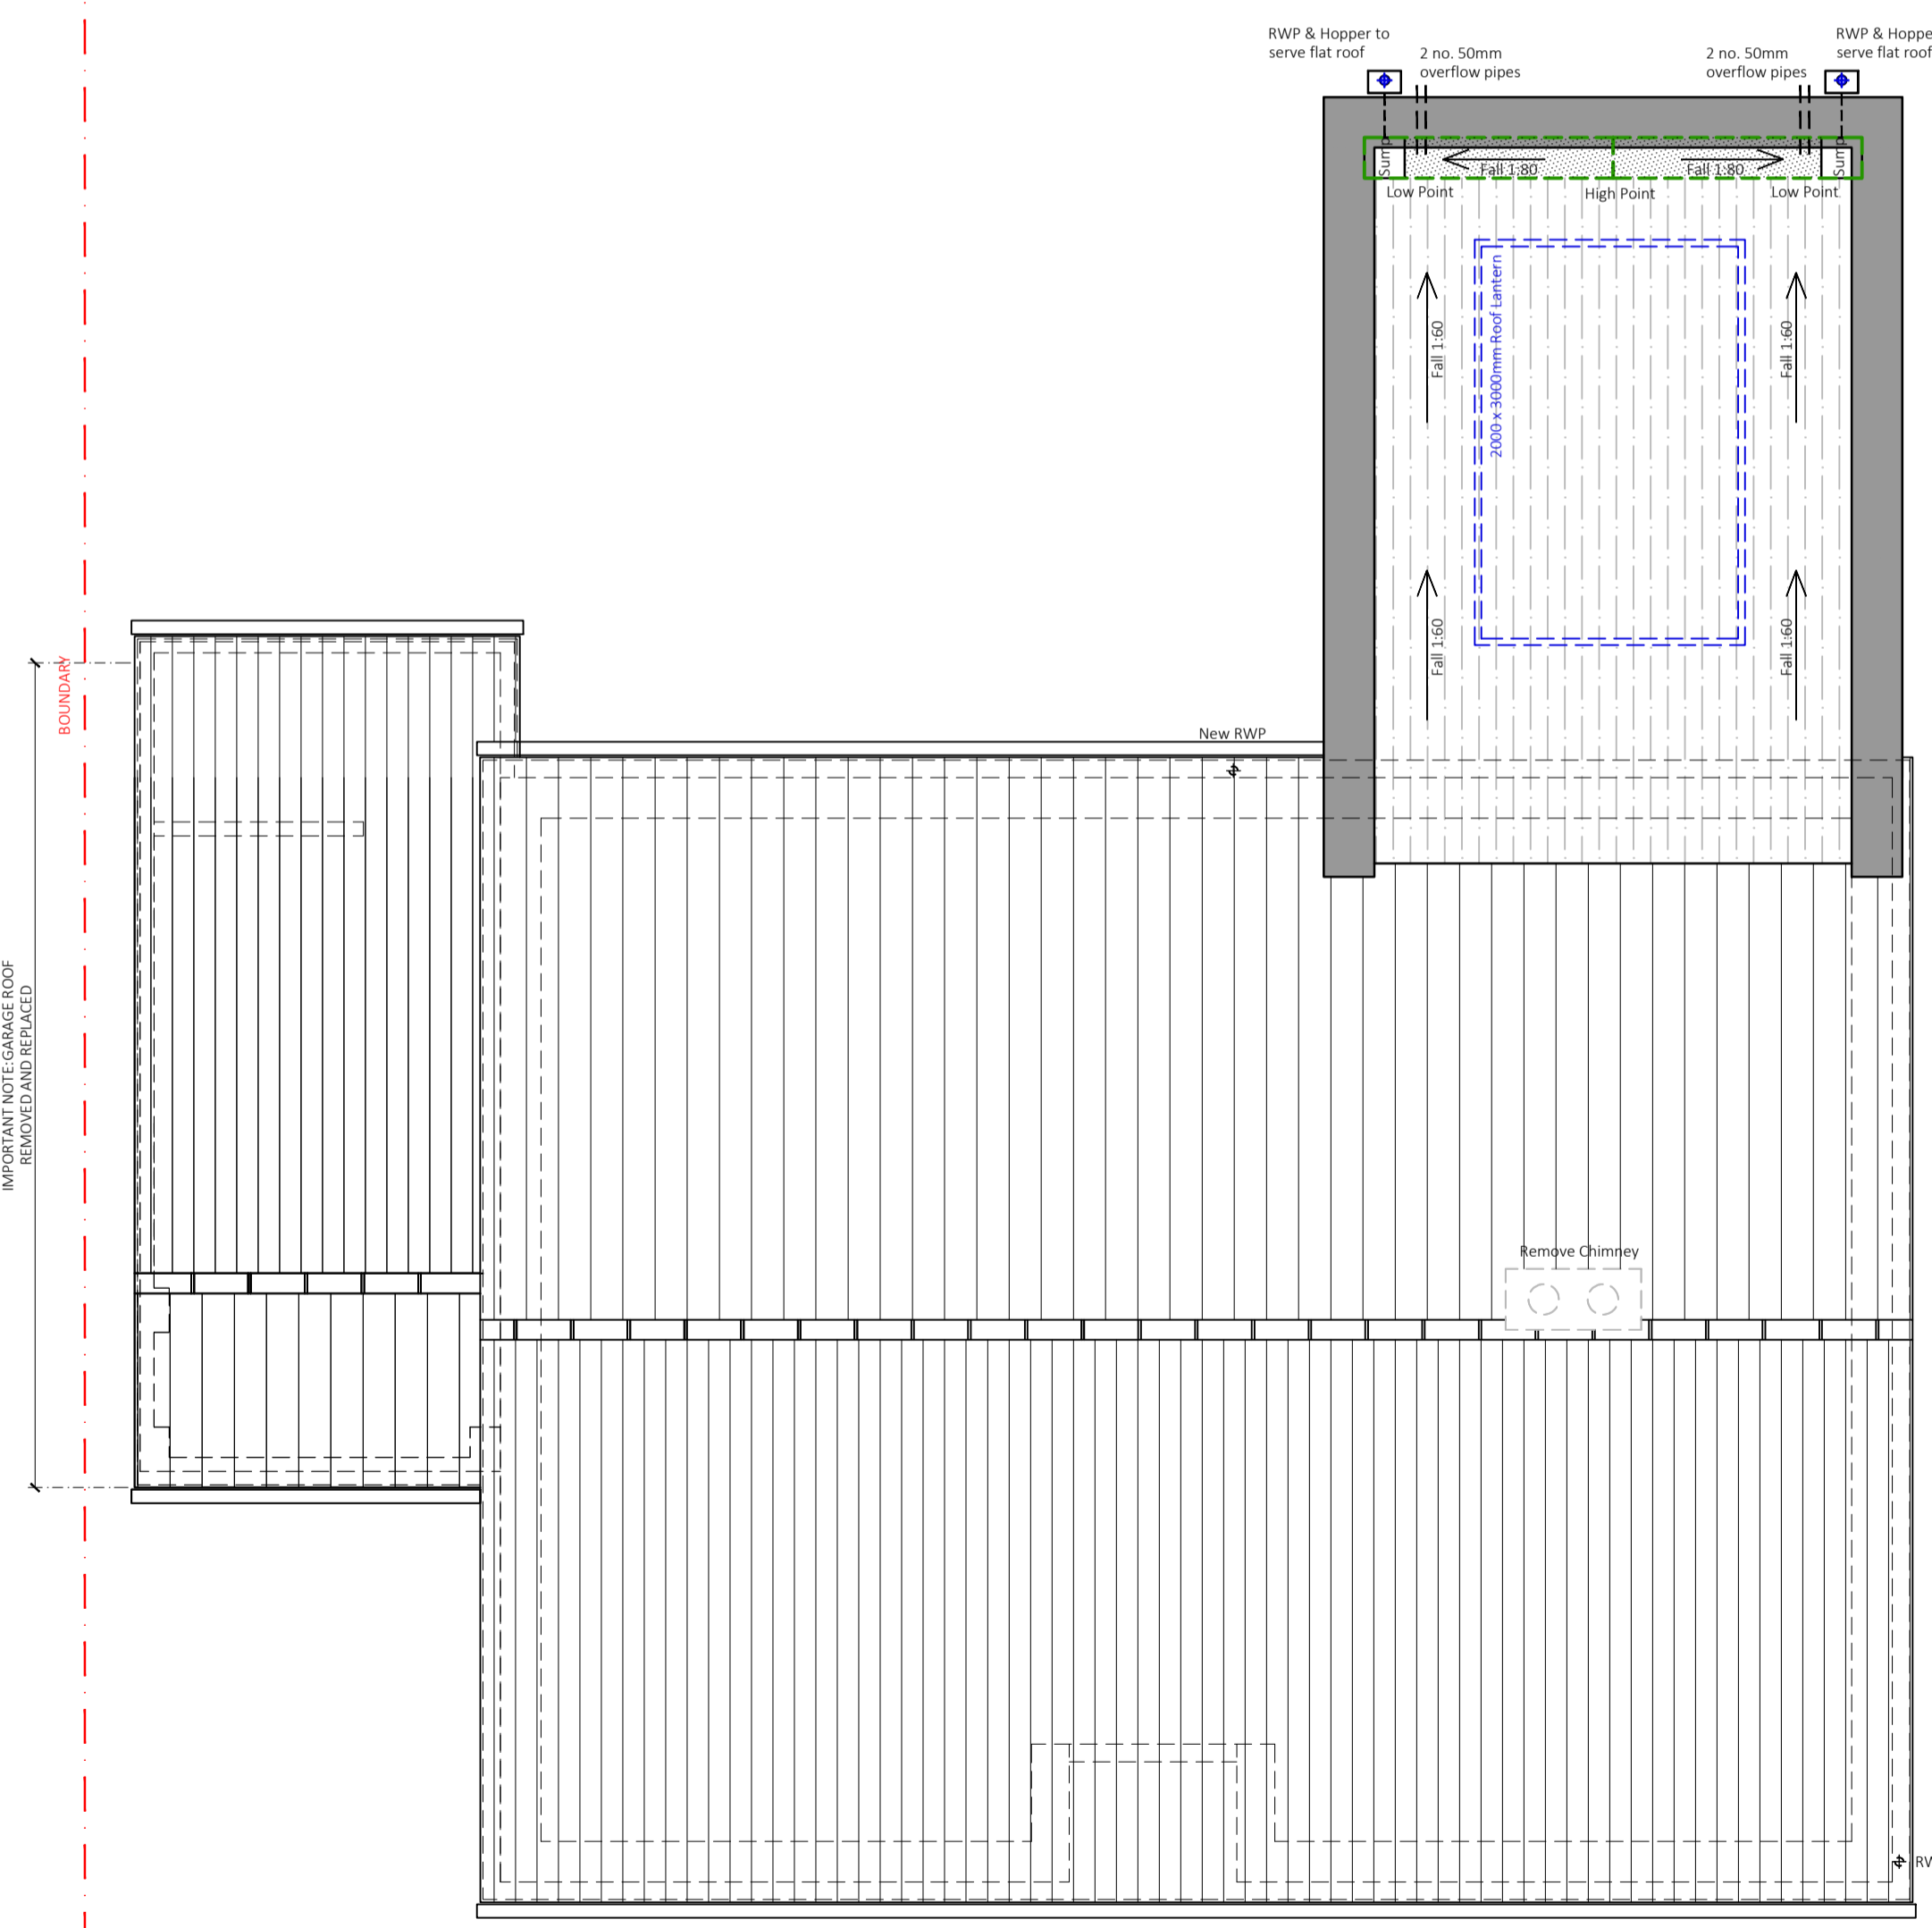

Proposed Roof Plan
Scale 1:50

PL1	31.05.2023	--	PLANNING APPLICATION ISSUE	--
Rev	Date	By	Description	Chk'd
PLANNING DRAWING				
PROPOSED SINGLE STOREY REAR EXTENSION AT 45 BROOM ROAD, GREAT CORNARD , CO10 0JT				
PROPOSED GROUND FLOOR PLAN AND ROOF PLAN				
SCALE S&T 1:50	DRAWN: ---	APPROVED: ---	DATE: 31.05.2023	
DRAWING NUMBER:				
PROJECT No BR_001_PL	DRG STATUS: PLANNING APPLICATION	DRG NUMBER: BR_01_102	REV: PL1	