




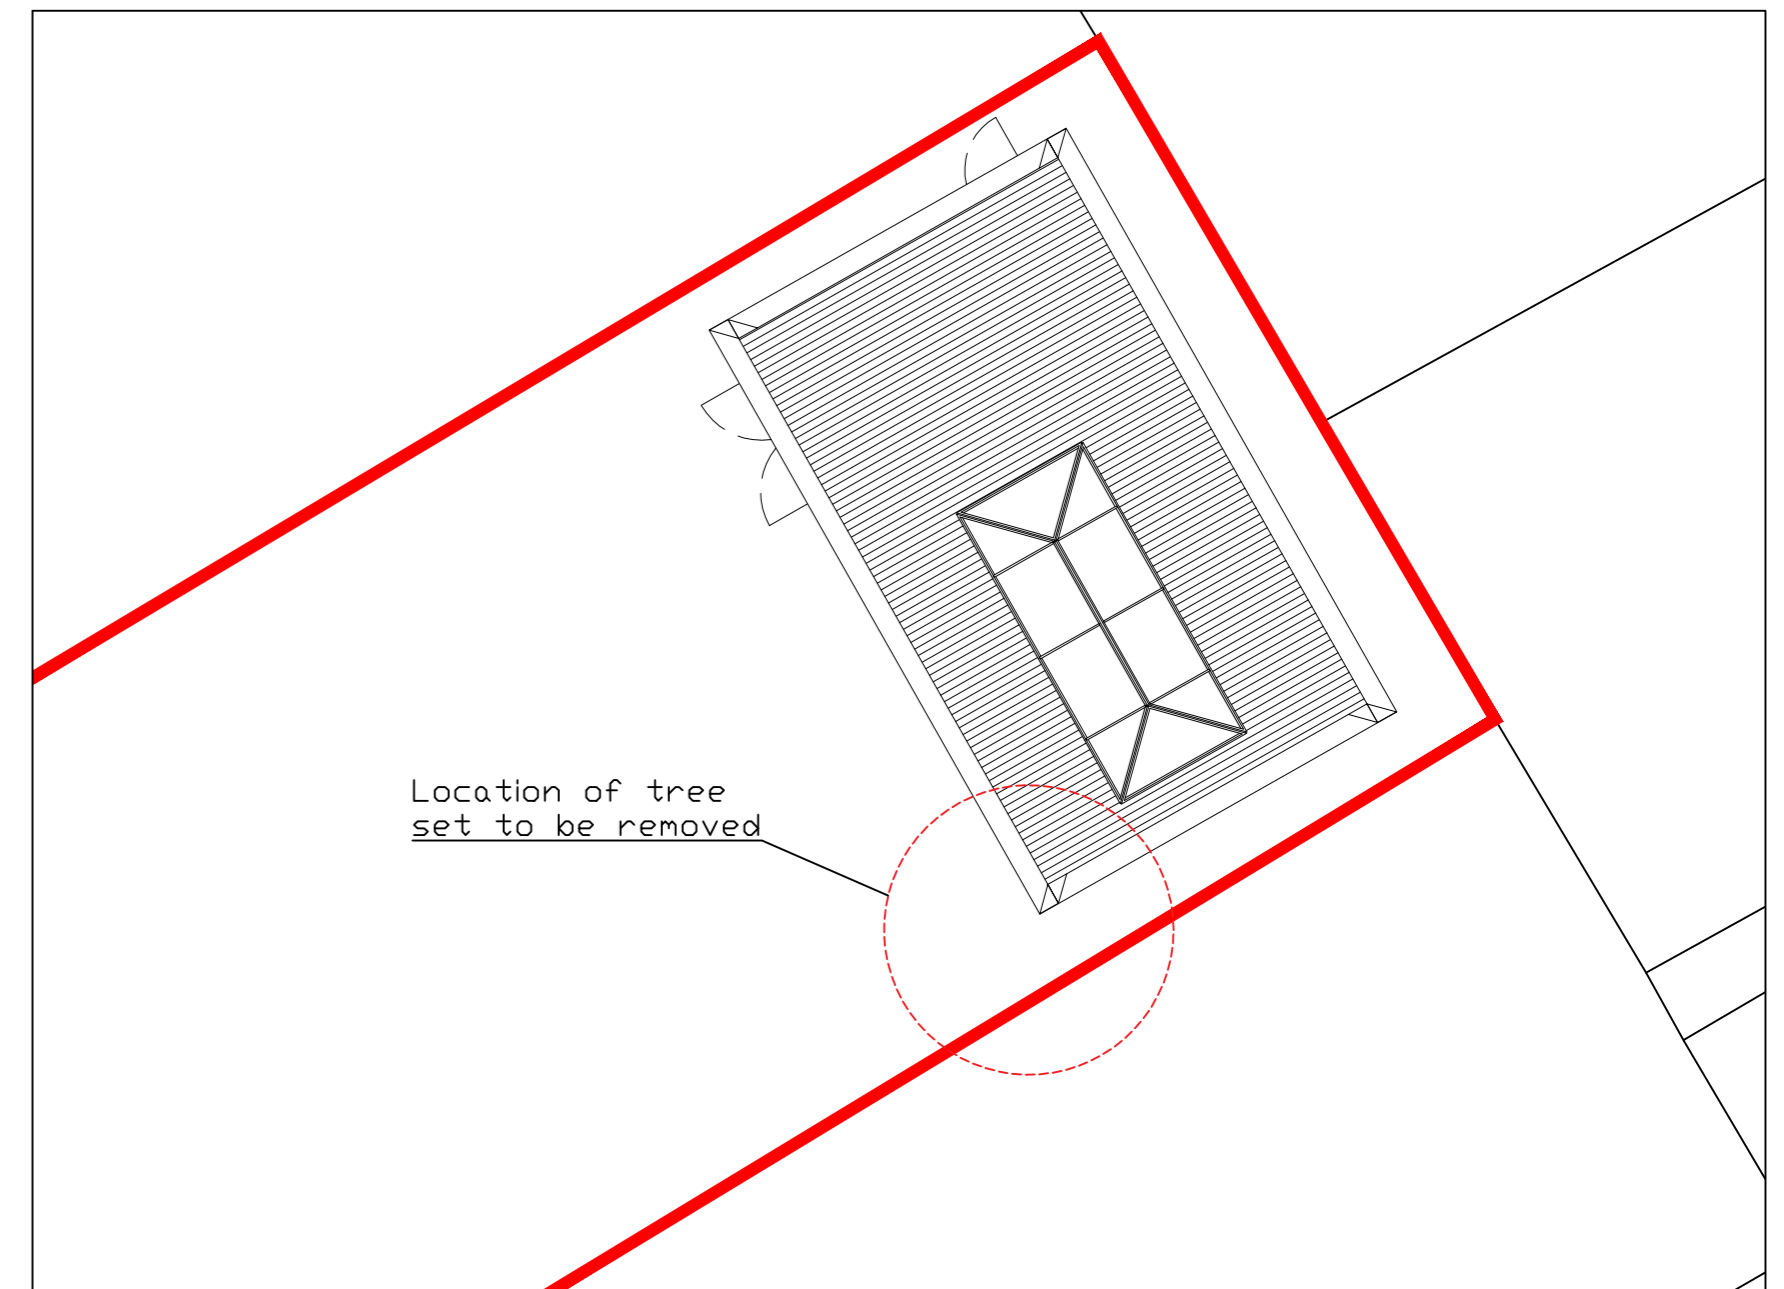

SITE PLAN 1:1250

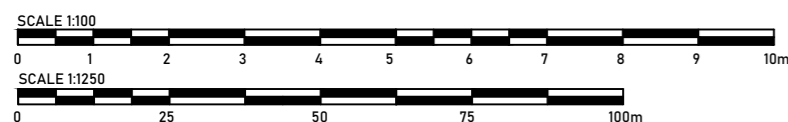

TREE PLAN 1:100

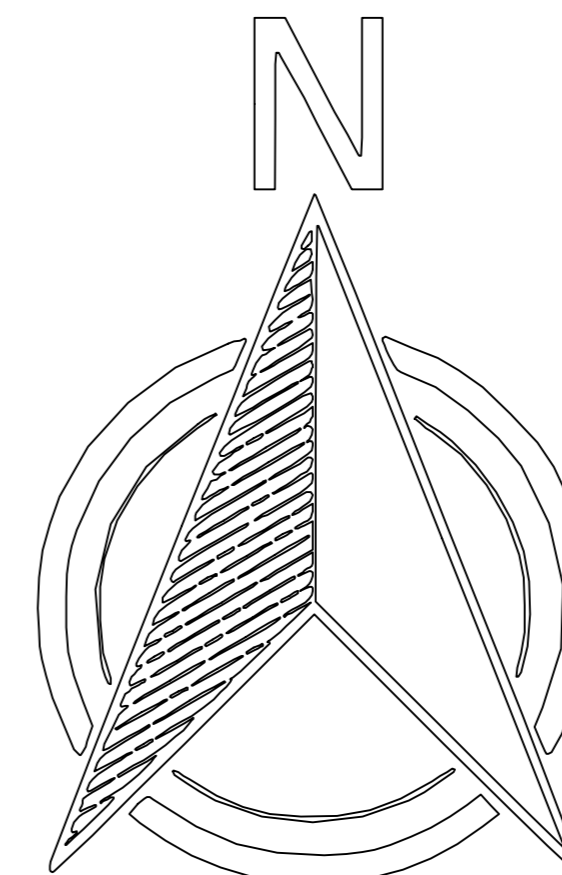

MaxDesign 			
Architecture Planning Consultancy			
Armstrong House, First Avenue, Doncaster DN9 3GA			
t: 01302 867509		m: 07734 939 044	
e: design@maxdesignconsultancy.co.uk		w: maxdesignconsultancy.co.uk	
status:			
PLANNING			
client:			
Mr B Mycock			
project:			
11 Macaulay Road			
title:			
Site Plan as Proposed			
scale:		date:	
As Shown@A2		DEC 2023	
project no.:	drawn:	number:	rev:
22121	OG	004	-