



SITE PLAN 1:200



LOCATION PLAN 1:1250

**Project Address**  
166 Malpas Road SE4 1DH

**Client**  
Wayne and Luis

**Drawing Title**  
Existing Site and Location Plan

**Drawn**  
JM

**Checked**  
DA

**Approved**  
DA

**Disclaimer**

Drawings to be read in conjunction with the relevant drawing and specification. Figured dimensions only. Dimensions should not be relied upon for the purposes of ordering material or placing sub-contractor orders. Third parties to take their own site measurements. Site boundaries are indicative only and are subject to confirmation with land registry. A party wall surveyor should be consulted to ascertain whether adjoining owners are notifiable. On planning drawings, all structural beams, openings, lintels and any other bearings are indicative and are subject to review from a structural engineer. All drawings are subject to onsite inspection.

**Drawing No**  
SP - 00

**Date Issued**  
14/12/2023

**Revision**


**Notes**

**North**



**designteam**

Phone: 0207 495 6561  
 Email: hello@designteam.co.uk  
 Online: www.designteam.co.uk  
 Office: 342 Clapham Rd, SW9 9AJ

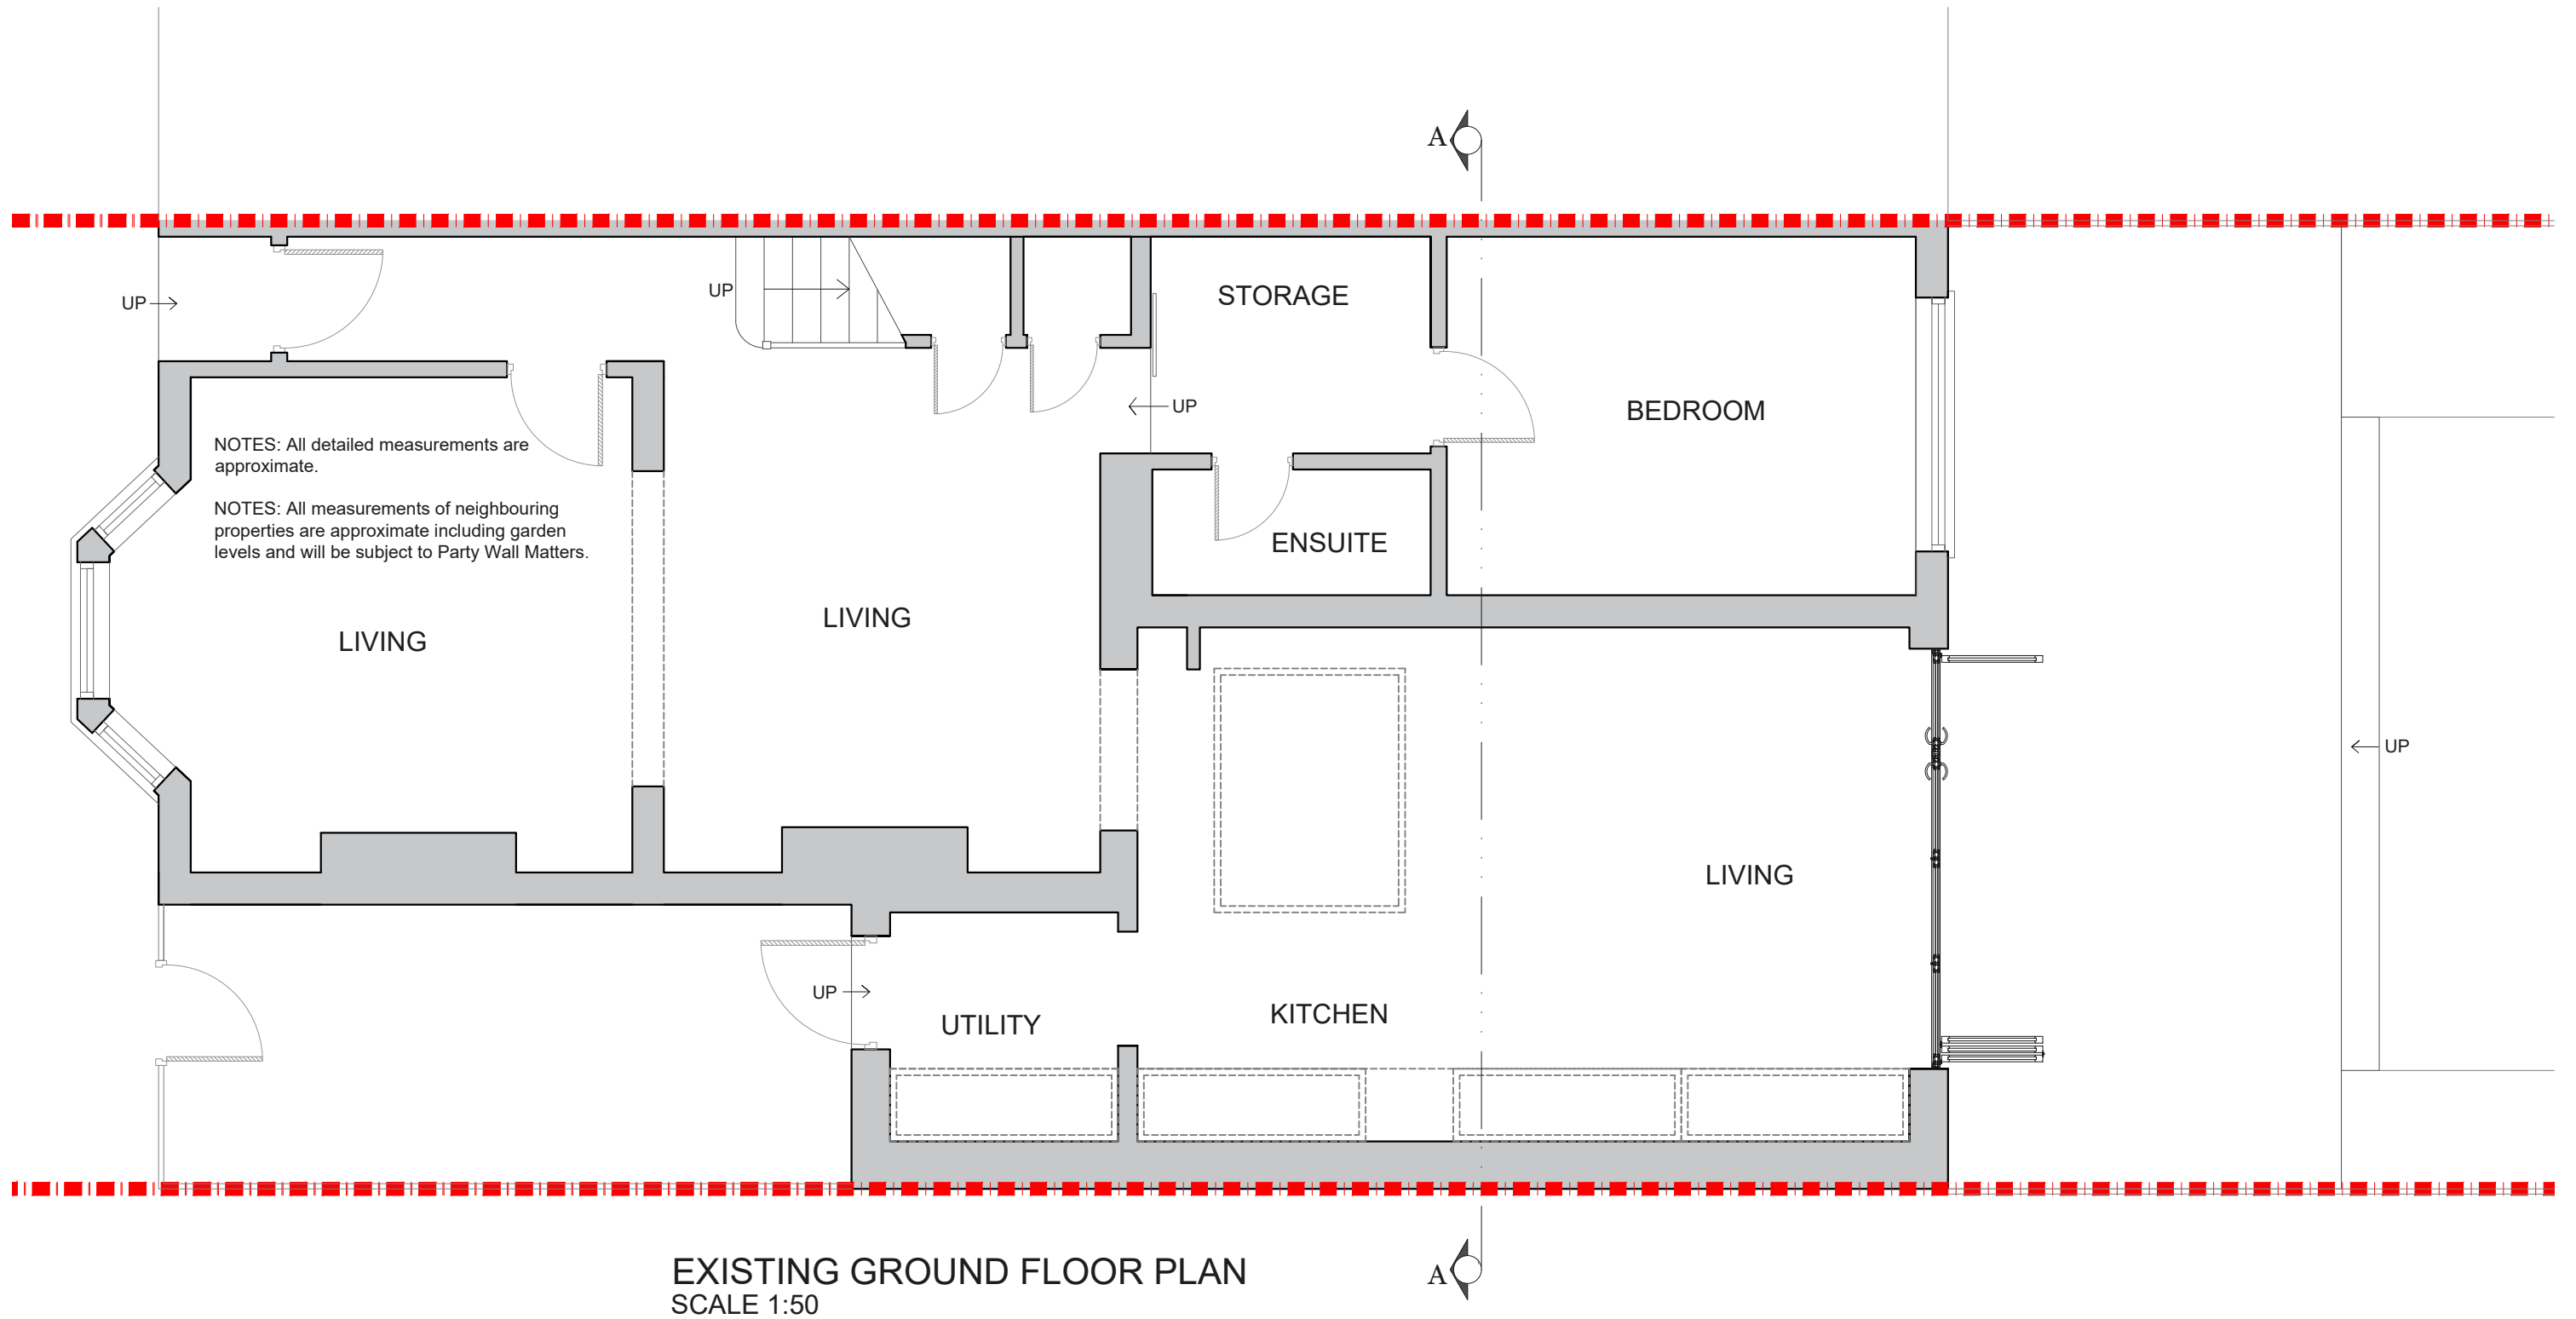

**Project Address**  
166 Malpas Road SE4 1DH

**Client**  
Wayne and Luis

**Drawing Title**  
Existing Ground Floor Plan

**Drawn**  
SD

**Checked**  
DA

**Approved**  
DA

**Disclaimer**  
Drawings to be read in conjunction with the relevant drawing and specification. Figured dimensions only. Dimensions should not be relied upon for the purposes of ordering material or placing sub-contractor orders. Third parties to take their own site measurements. Site boundaries are indicative only and are subject to confirmation with land registry. A party wall surveyor should be consulted to ascertain whether adjoining owners are notifiable. On planning drawings, all structural beams, openings, lintels and any other bearings are indicative and are subject to review from a structural engineer. All drawings are subject to onsite inspection.

**Drawing No**  
SP - 01

**Date Issued**  
14/12/2023

**Revision**


**Notes**

**North**



**designteam**

Phone: 0207 495 6561 | Email: hello@designteam.co.uk  
 Online: www.designteam.co.uk | Office: 342 Clapham Rd, SW9 9AJ

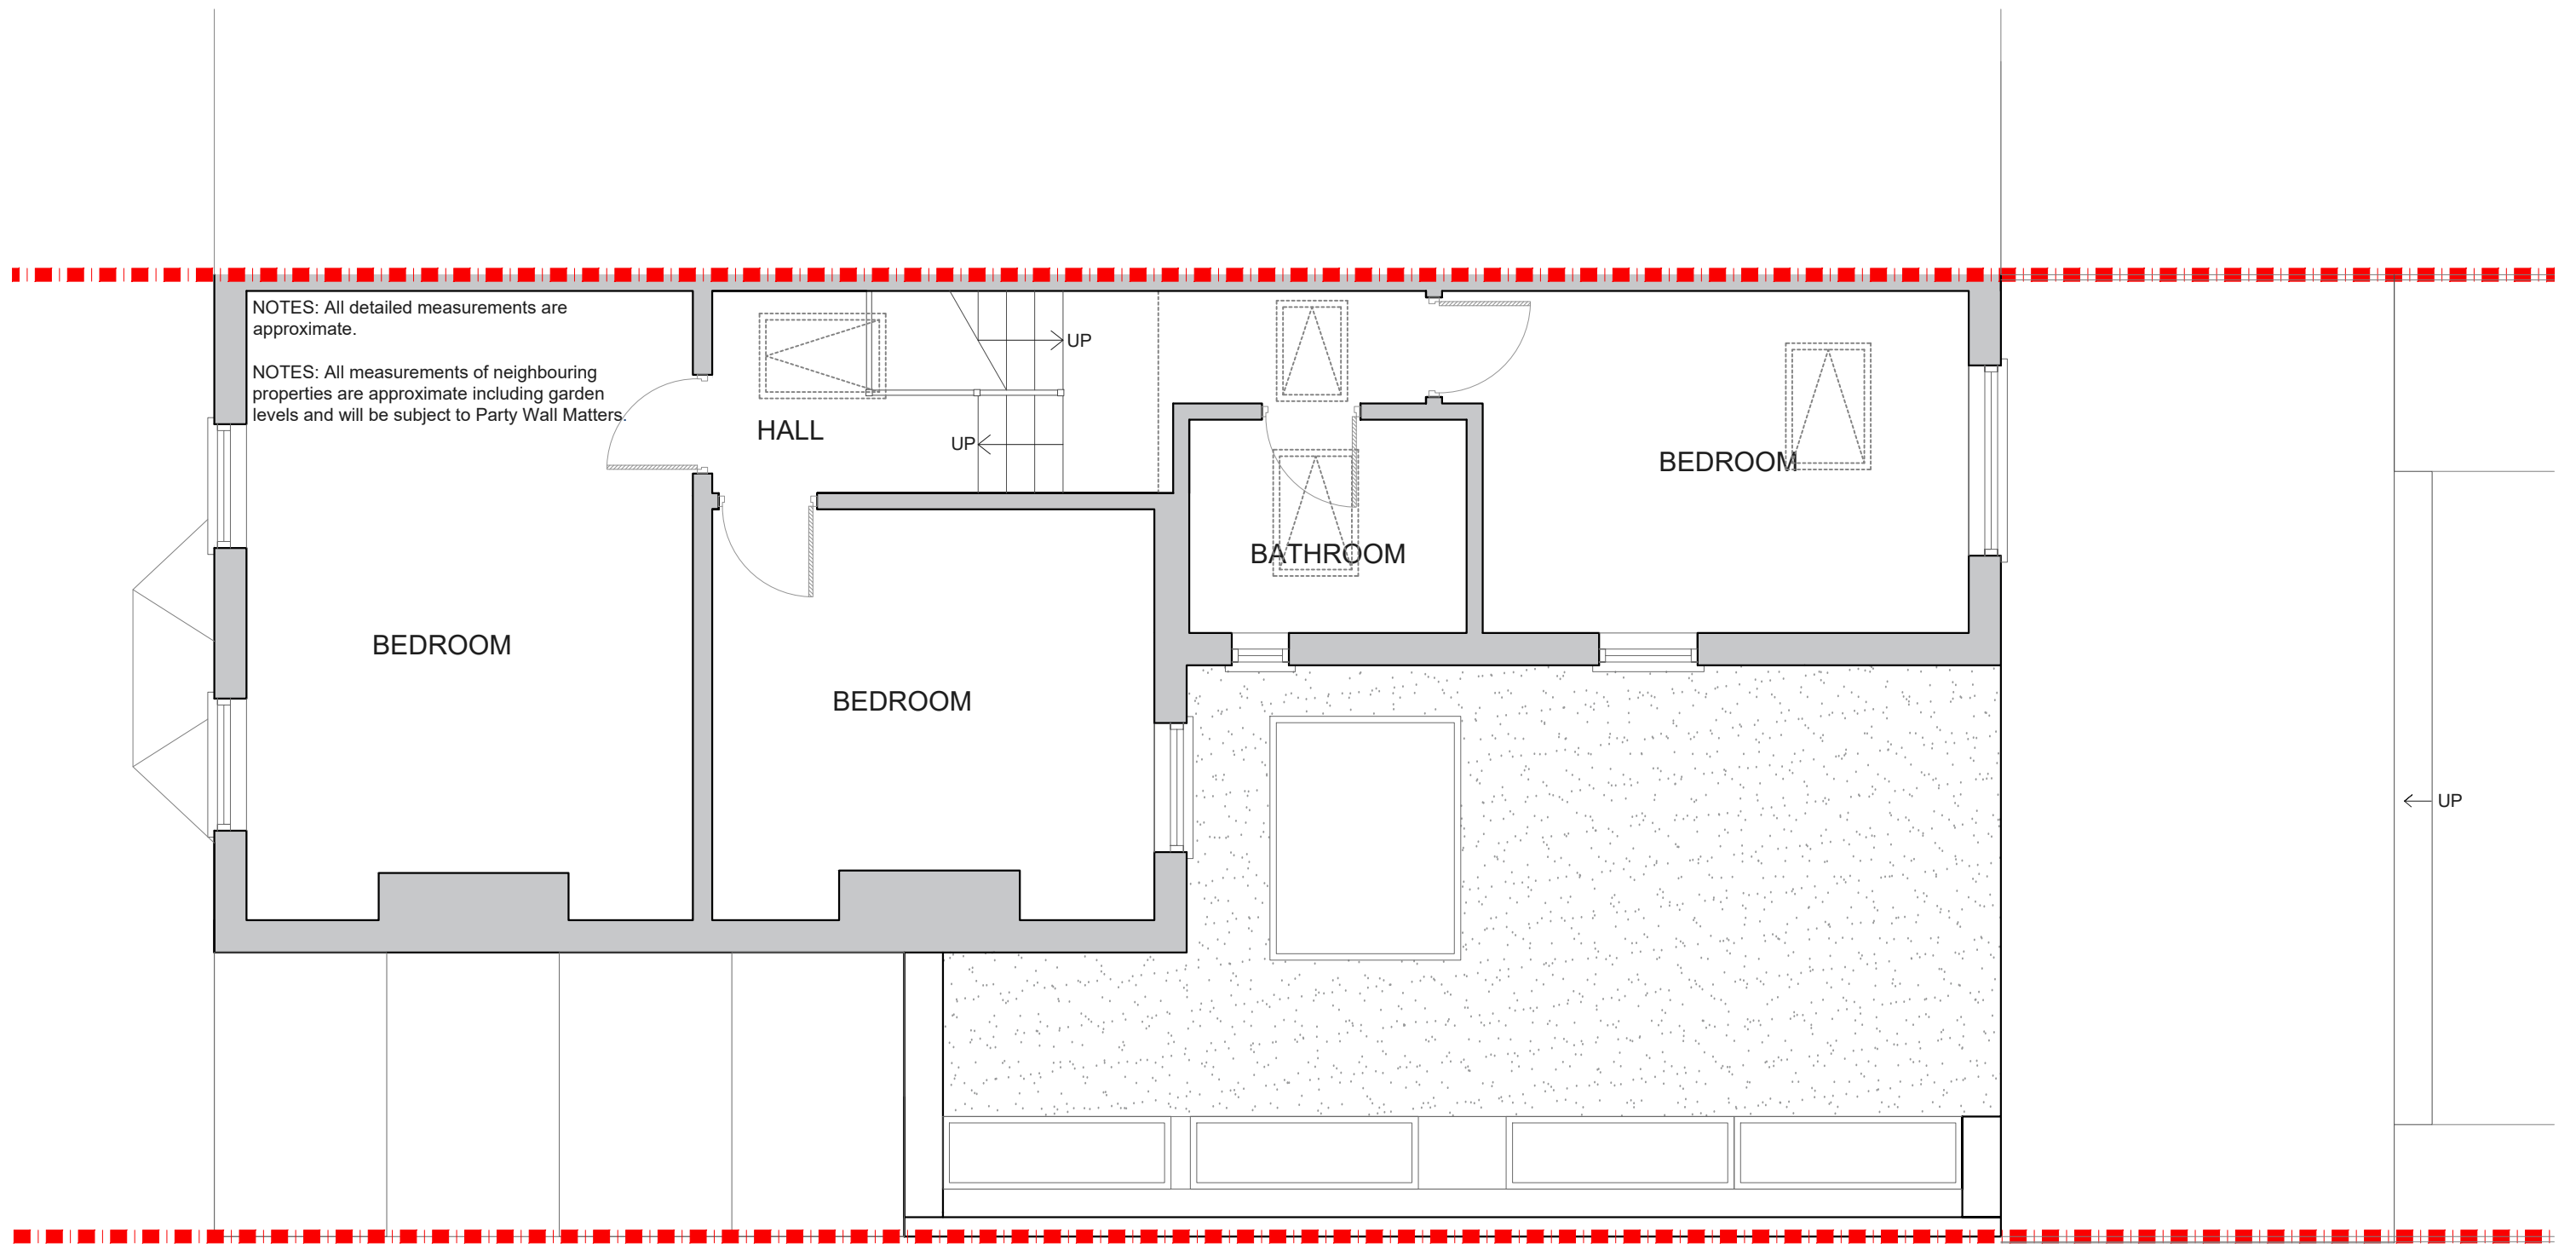

EXISTING FIRST FLOOR PLAN  
SCALE 1:50

**Project Address**  
166 Malpas Road SE4 1DH

**Client**  
Wayne and Luis

**Drawing Title**  
Existing First Floor Plan

**Drawn**  
SD

**Checked**  
DA

**Approved**  
DA

**Disclaimer**

Drawings to be read in conjunction with the relevant drawing and specification. Figured dimensions only. Dimensions should not be relied upon for the purposes of ordering material or placing sub-contractor orders. Third parties to take their own site measurements. Site boundaries are indicative only and are subject to confirmation with land registry. A party wall surveyor should be consulted to ascertain whether adjoining owners are notifiable. On planning drawings, all structural beams, openings, lintels and any other bearings are indicative and are subject to review from a structural engineer. All drawings are subject to onsite inspection.

**Drawing No**  
SP - 02

**Date Issued**  
14/12/2023

**Revision**


**Notes**

**North**



**designteam**

Phone 0207 495 6561 Email hello@designteam.co.uk  
Office 342 Clapham Rd, SW9 9AJ  
Online www.designteam.co.uk

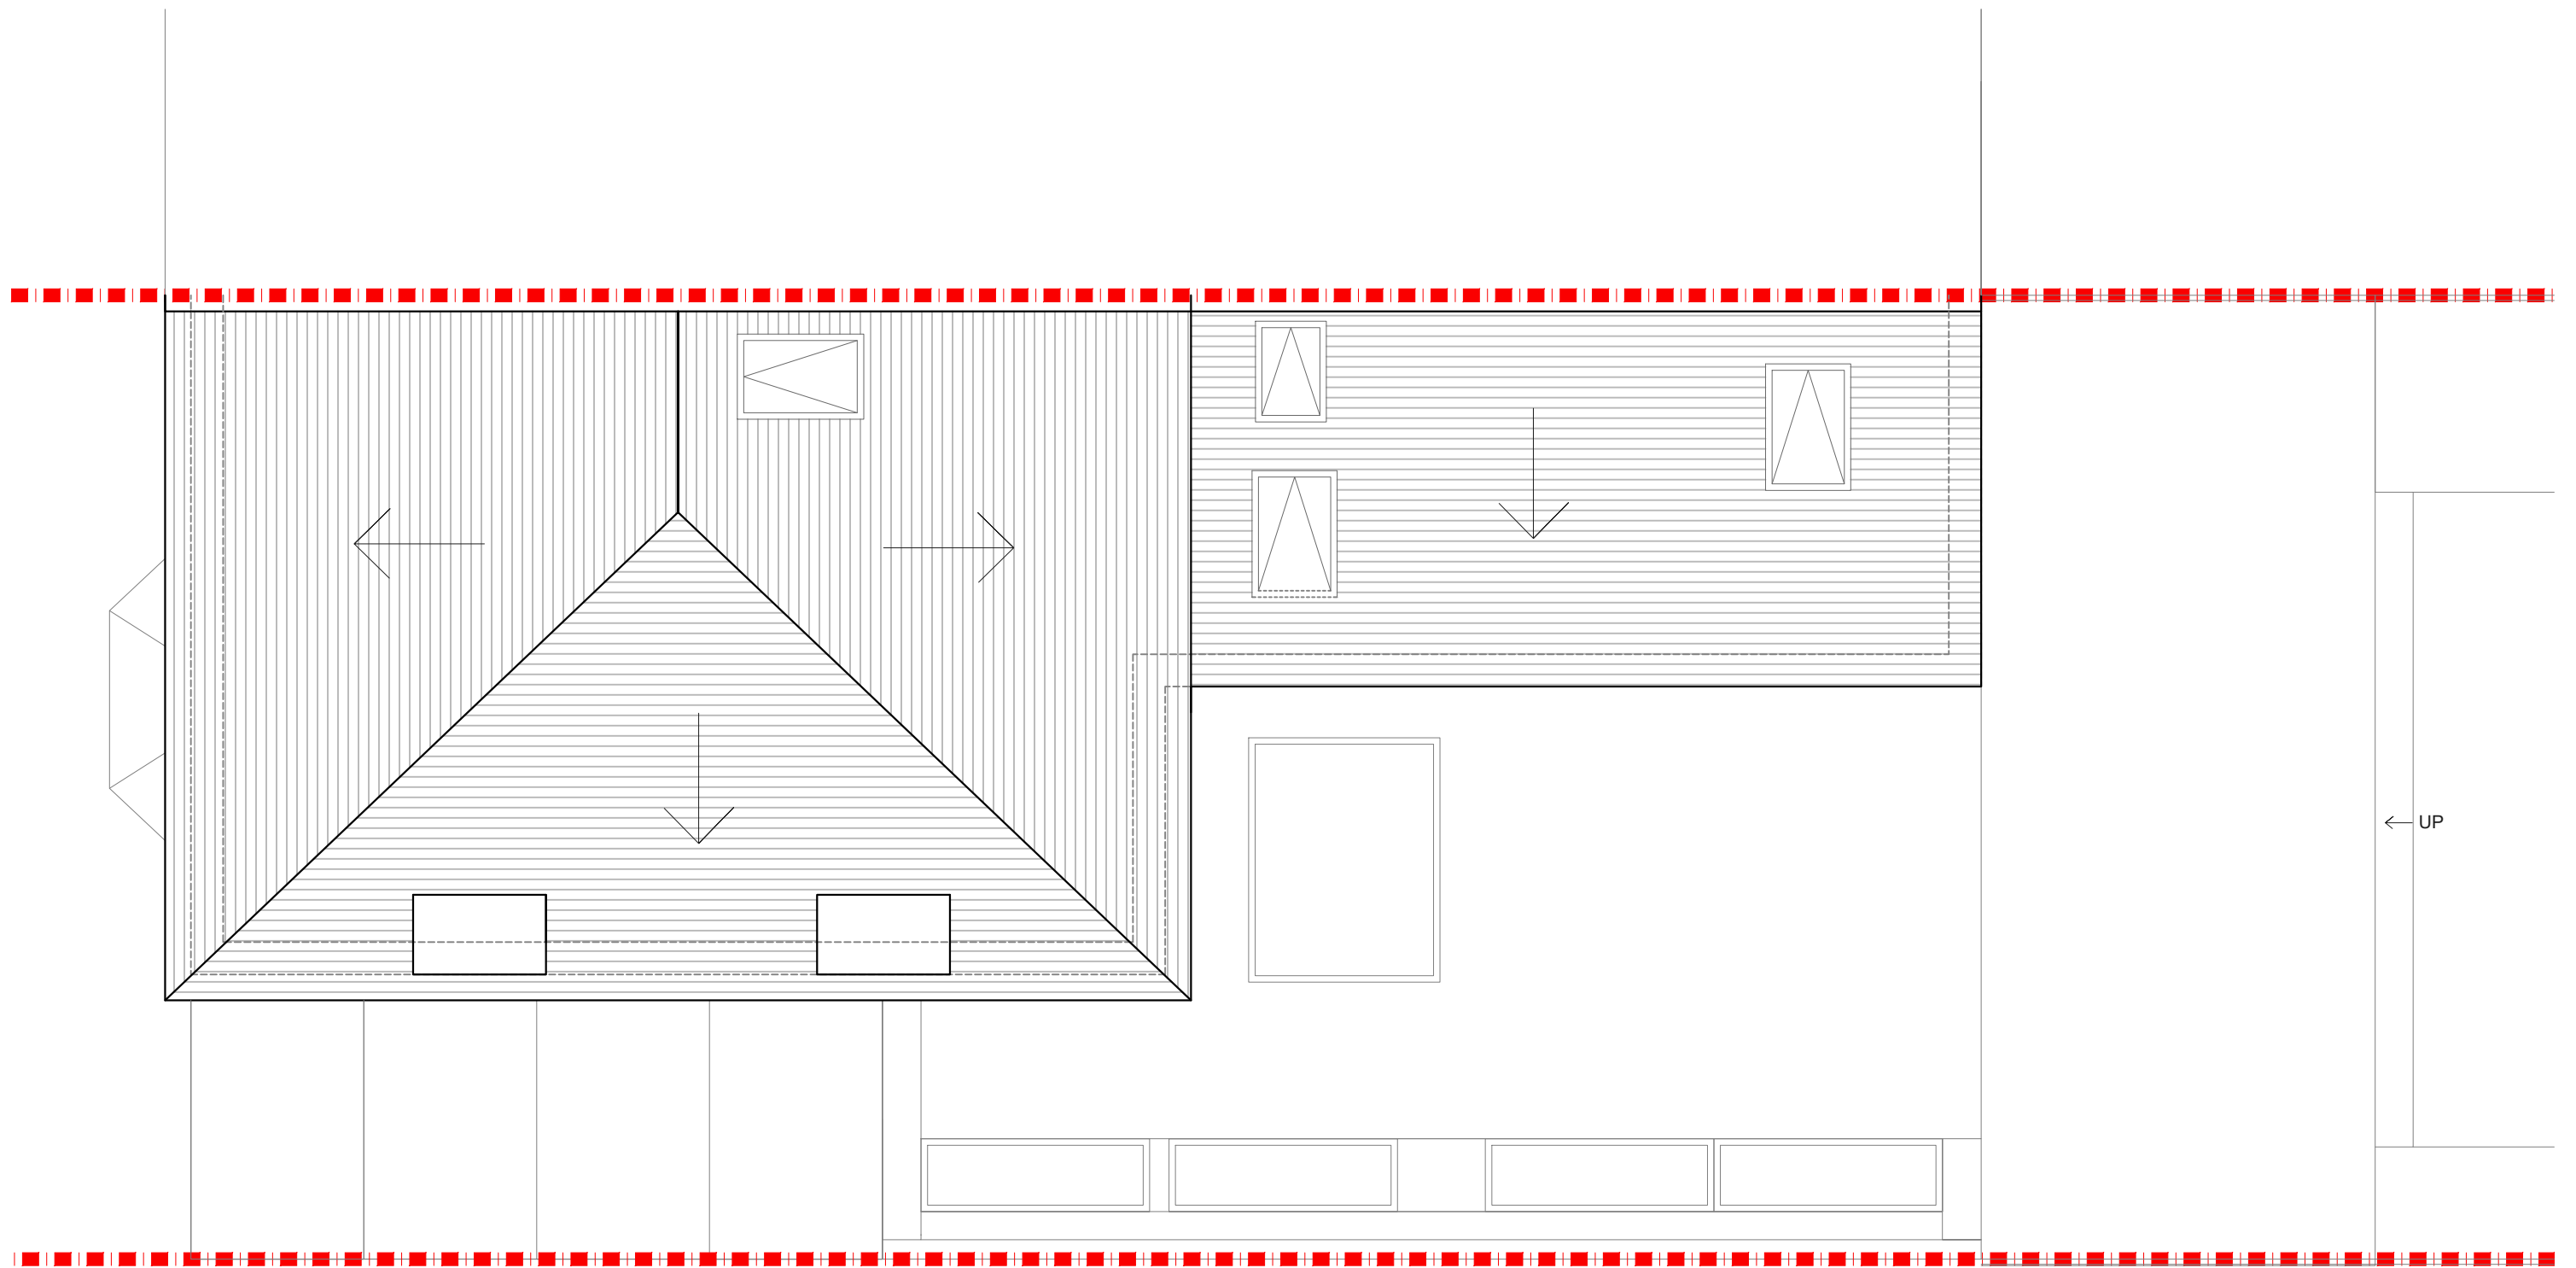

**EXISTING ROOF PLAN**  
SCALE 1:50

**Project Address**  
166 Malpas Road SE4 1DH

**Client**  
Wayne and Luis

**Drawing Title**  
Existing Roof Plan

**Drawn**  
SD

**Checked**  
DA

**Approved**  
DA

**Disclaimer**

Drawings to be read in conjunction with the relevant drawing and specification. Figured dimensions only. Dimensions should not be relied upon for the purposes of ordering material or placing sub-contractor orders. Third parties to take their own site measurements. Site boundaries are indicative only and are subject to confirmation with land registry. A party wall surveyor should be consulted to ascertain whether adjoining owners are notifiable. On planning drawings, all structural beams, openings, lintels and any other bearings are indicative and are subject to review from a structural engineer. All drawings are subject to onsite inspection.

**Drawing No**  
SP - 03

**Date Issued**  
14/12/2023

**Revision**

**Notes**

**North**



**designteam**

Phone 0207 495 6561  
 Email hello@designteam.co.uk  
 Online www.designteam.co.uk  
 Office 342 Clapham Rd, SW9 9AJ



**EXISTING REAR ELEVATION**  
SCALE 1:50



**EXISTING FRONT ELEVATION**  
SCALE 1:50

**Project Address**  
166 Malpas Road SE4 1DH

**Client**  
Wayne and Luis

**Drawing Title**  
Existing Rear and Front Elevation

**Drawn**  
SD

**Checked**  
DA

**Approved**  
DA

**Disclaimer**

Drawings to be read in conjunction with the relevant drawing and specification. Figured dimensions only. Dimensions should not be relied upon for the purposes of ordering material or placing sub-contractor orders. Third parties to take their own site measurements. Site boundaries are indicative only and are subject to confirmation with land registry. A party wall surveyor should be consulted to ascertain whether adjoining owners are notifiable. On planning drawings, all structural beams, openings, lintels and any other bearings are indicative and are subject to review from a structural engineer. All drawings are subject to onsite inspection.

**Drawing No**  
SP - 04

**Date Issued**  
14/12/2023


**Revision**      **North**

**Notes**



**designteam**

Phone 0207 495 6561      Email hello@designteam.co.uk  
 Online www.designteam.co.uk      Office 342 Clapham Rd, SW9 9AJ

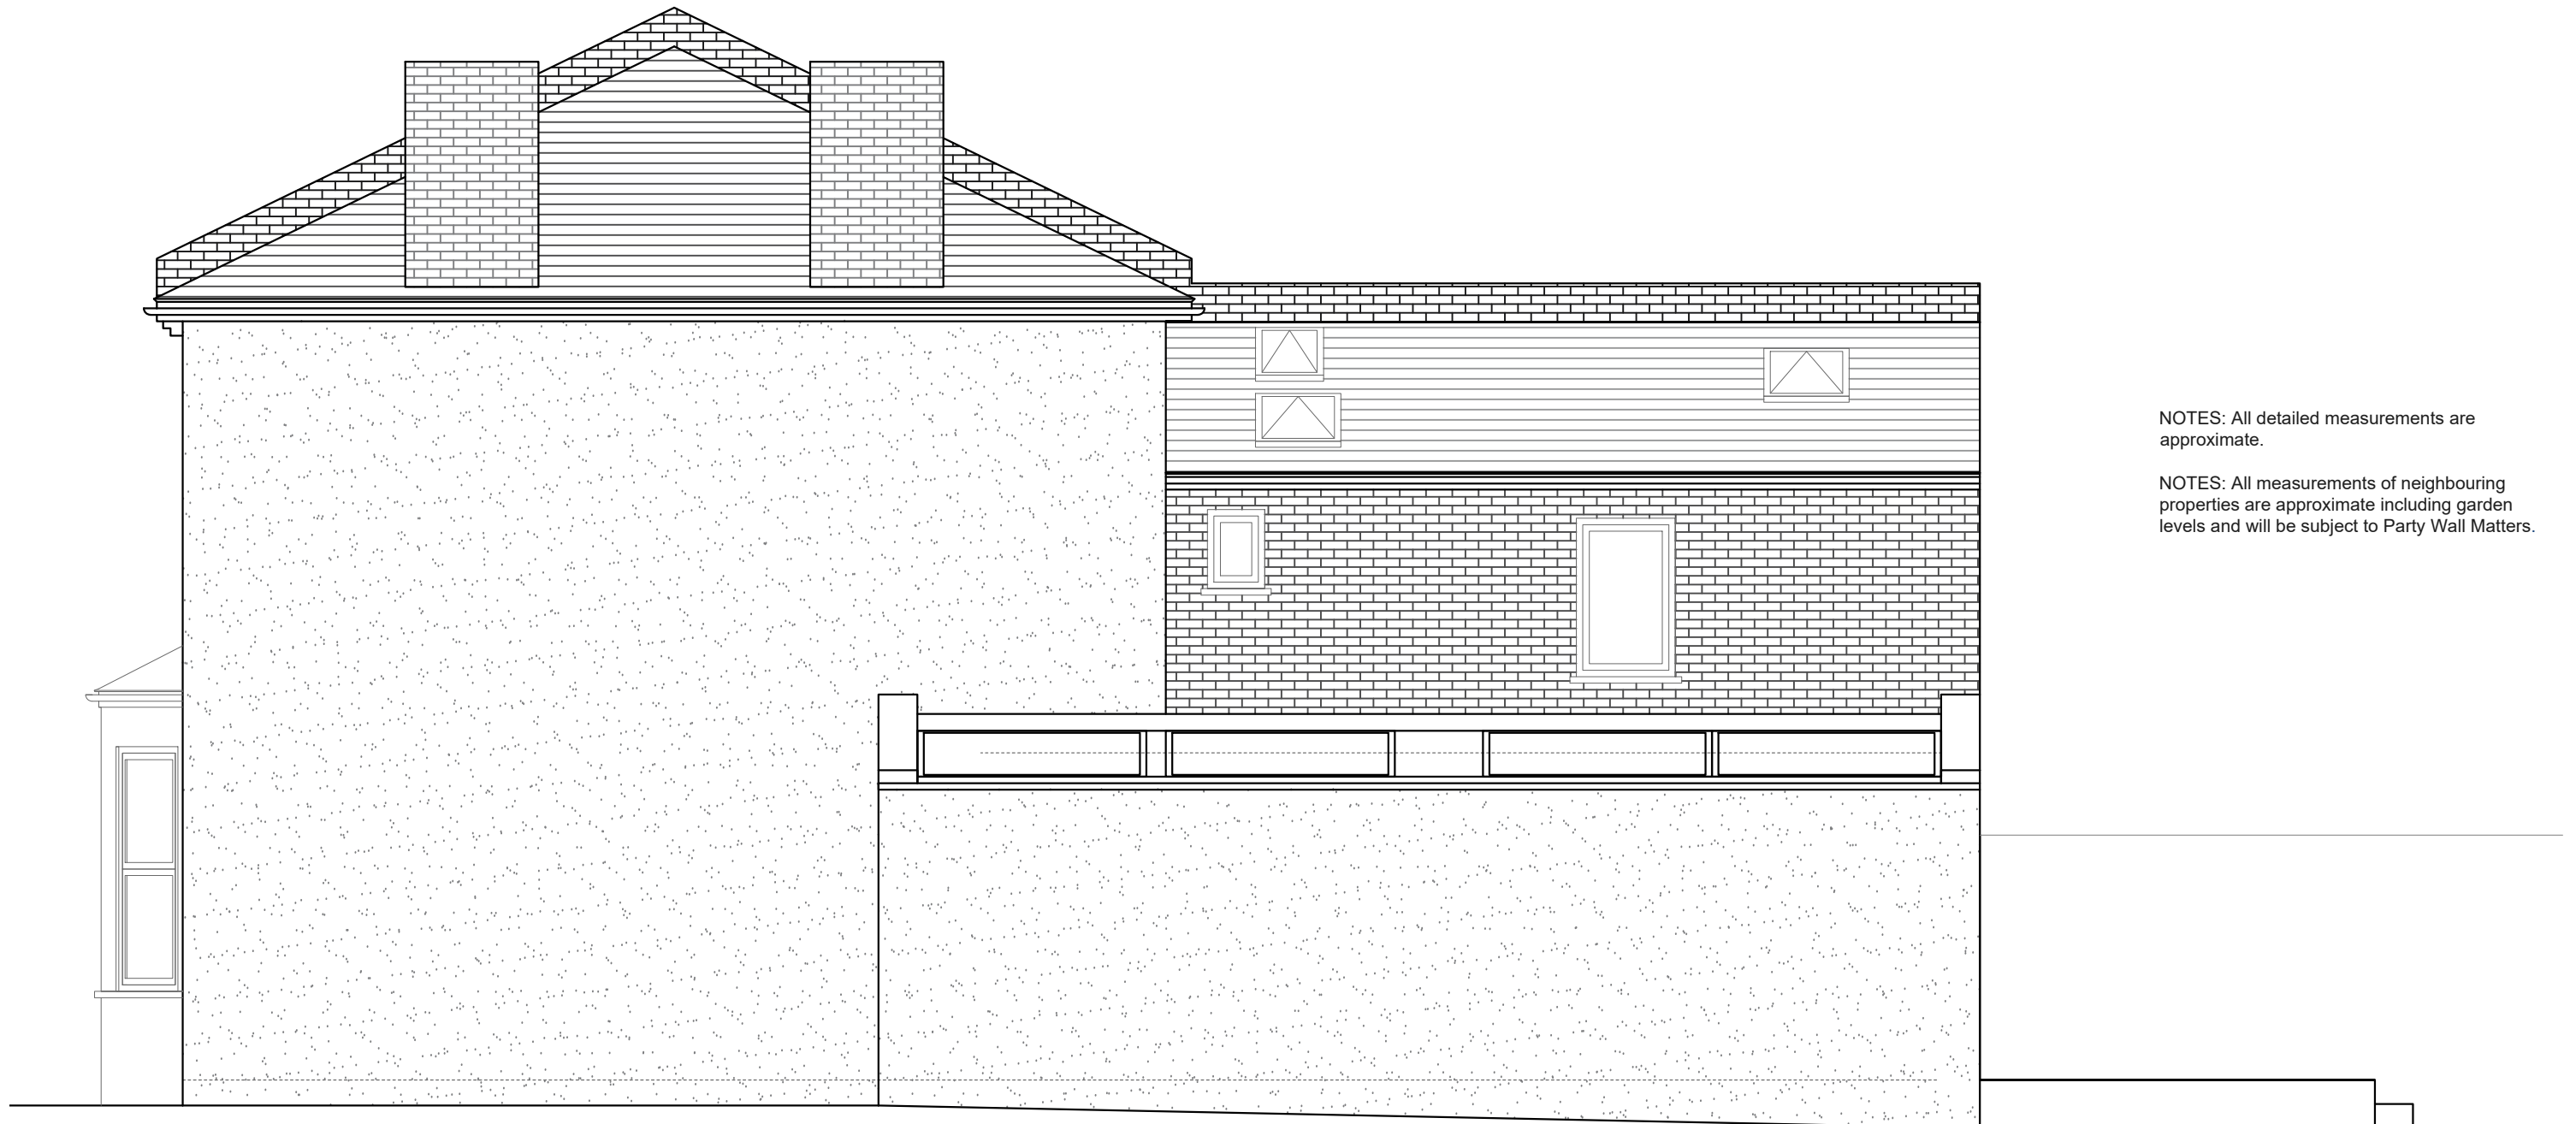

NOTES: All detailed measurements are approximate.

NOTES: All measurements of neighbouring properties are approximate including garden levels and will be subject to Party Wall Matters.

**EXISTING SIDE ELEVATION 1**  
SCALE 1:50

**Project Address**  
166 Malpas Road SE4 1DH

**Client**  
Wayne and Luis

**Drawing Title**  
Existing Side Elevation 1

**Drawn**  
SD

**Checked**  
DA

**Approved**  
DA

**Disclaimer**

Drawings to be read in conjunction with the relevant drawing and specification. Figured dimensions only. Dimensions should not be relied upon for the purposes of ordering material or placing sub-contractor orders. Third parties to take their own site measurements. Site boundaries are indicative only and are subject to confirmation with land registry. A party wall surveyor should be consulted to ascertain whether adjoining owners are notifiable. On planning drawings, all structural beams, openings, lintels and any other bearings are indicative and are subject to review from a structural engineer. All drawings are subject to onsite inspection.

**Drawing No**  
SP - 06

**Date Issued**  
14/12/2023


**Revision**      **North**

**Notes**



**designteam**

Phone: 0207 495 6561 | Email: hello@designteam.co.uk  
 Online: www.designteam.co.uk | Office: 342 Clapham Rd, SW9 9AJ

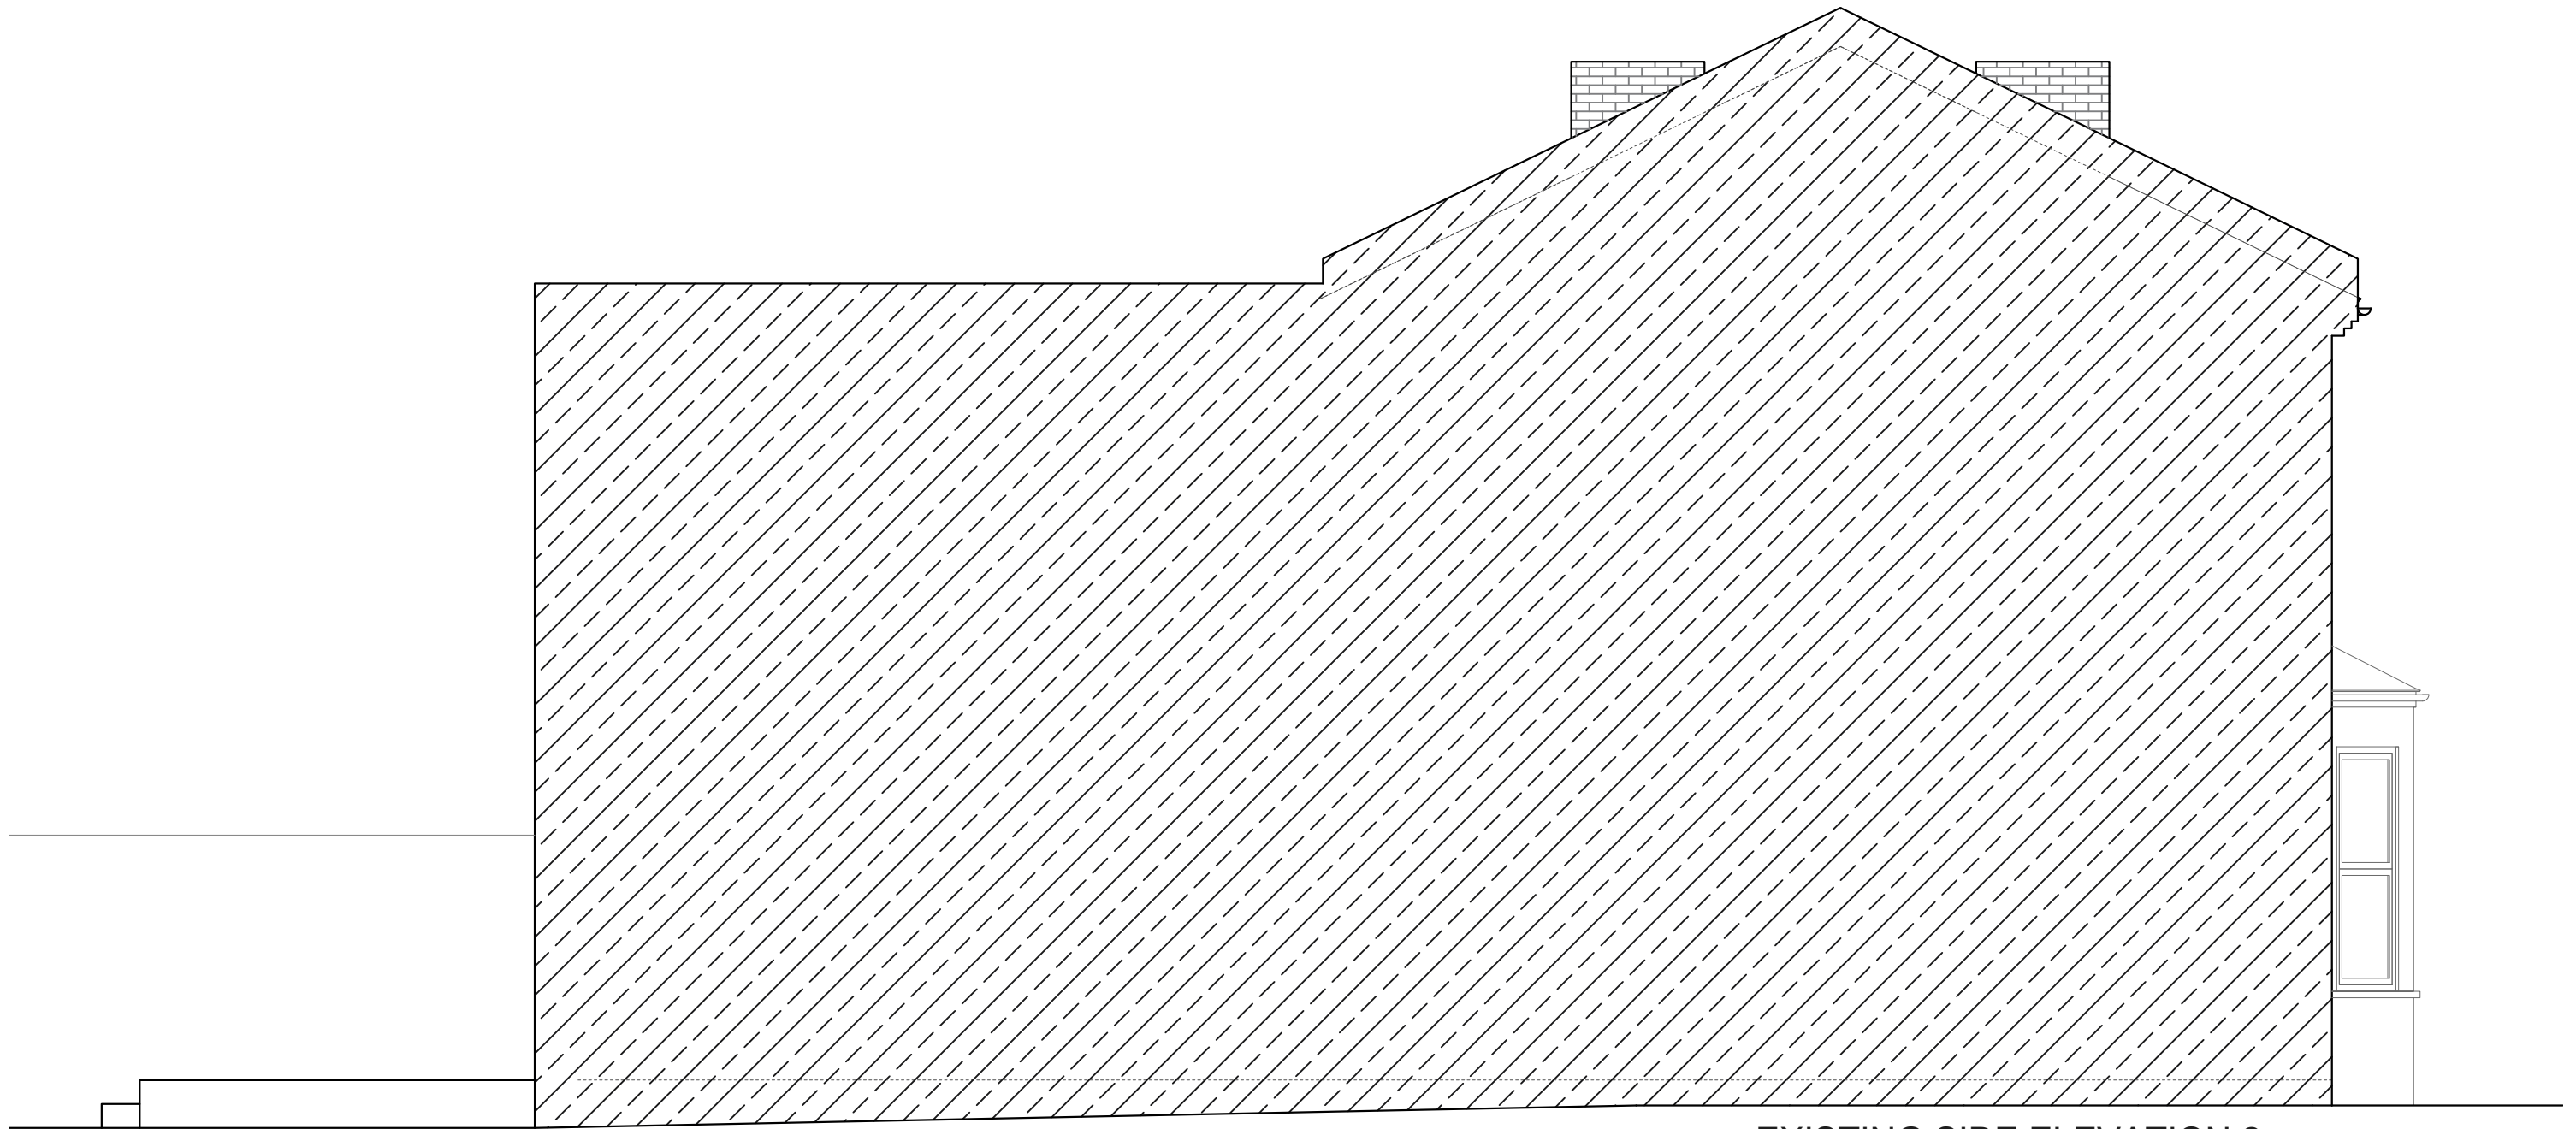

**EXISTING SIDE ELEVATION 2**  
SCALE 1:50

**Project Address**  
166 Malpas Road SE4 1DH

**Client**  
Wayne and Luis

**Drawing Title**  
Existing Side Elevation 2

**Drawn**  
SD

**Checked**  
DA

**Approved**  
DA

**Disclaimer**

Drawings to be read in conjunction with the relevant drawing and specification. Figured dimensions only. Dimensions should not be relied upon for the purposes of ordering material or placing sub-contractor orders. Third parties to take their own site measurements. Site boundaries are indicative only and are subject to confirmation with land registry. A party wall surveyor should be consulted to ascertain whether adjoining owners are notifiable. On planning drawings, all structural beams, openings, lintels and any other bearings are indicative and are subject to review from a structural engineer. All drawings are subject to onsite inspection.

**Drawing No**  
SP - 07

**Date Issued**  
14/12/2023

**Revision**


**Notes**

**North**



**designteam**

Phone 0207 495 6561 Email hello@designteam.co.uk  
Office 342 Clapham Rd, SW9 9AJ  
Online www.designteam.co.uk

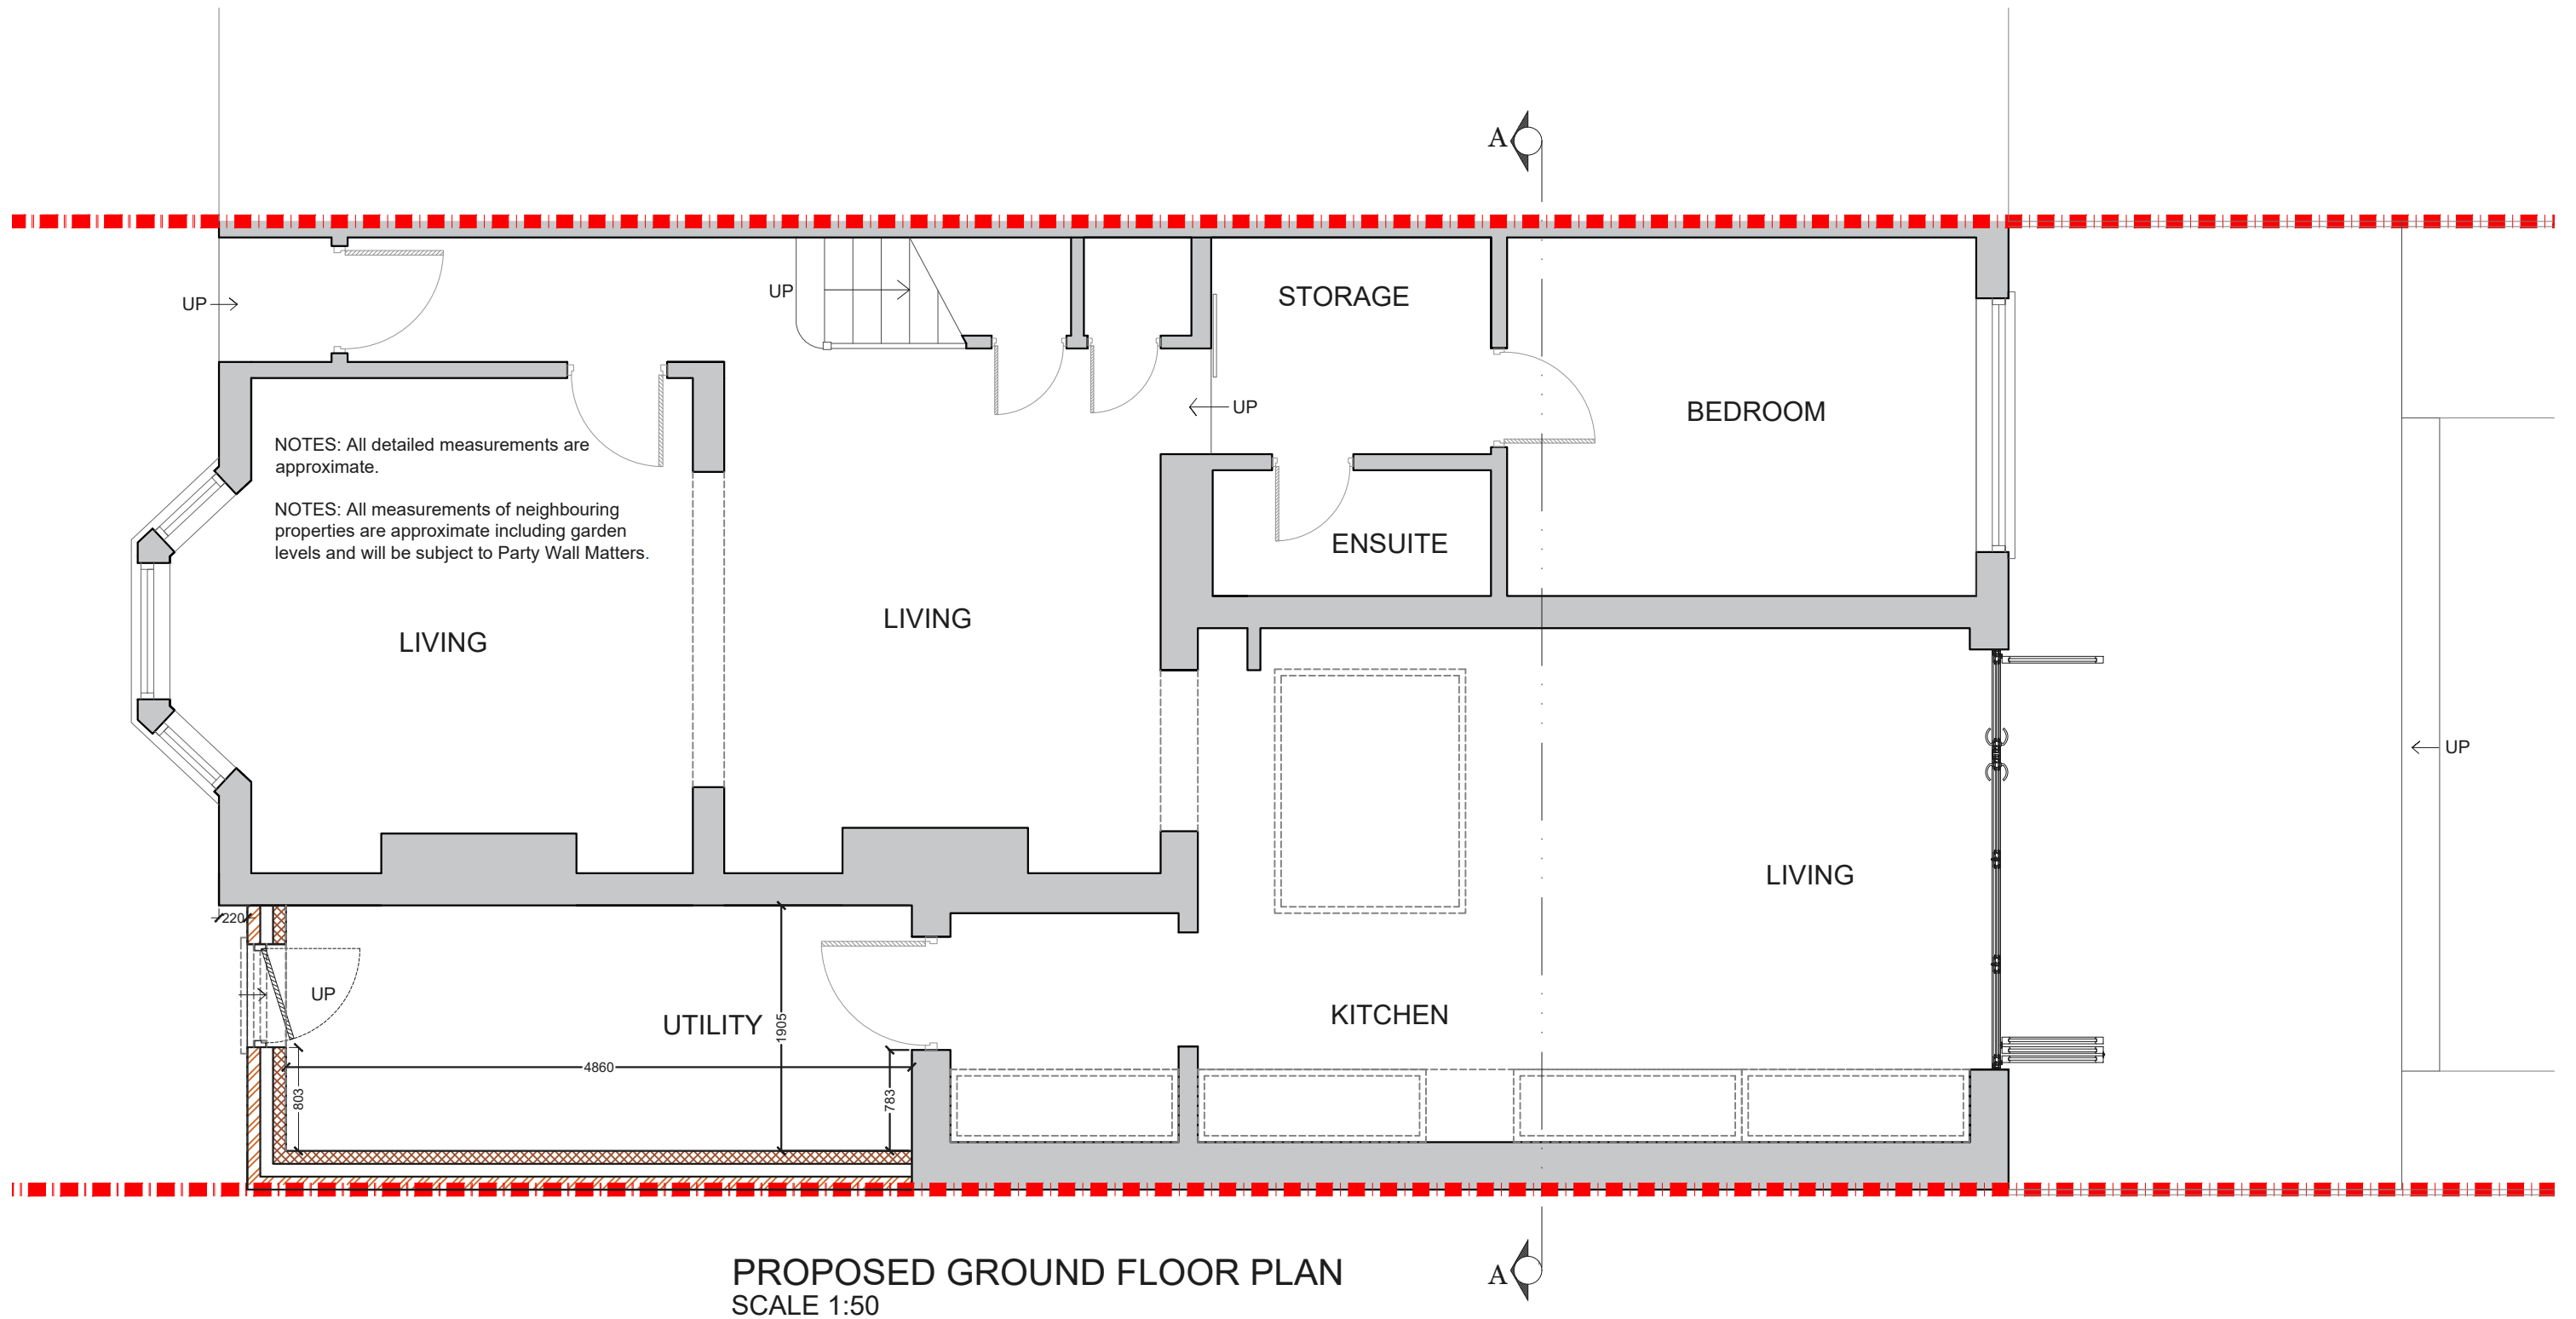

**Project Address**  
166 Malpas Road SE4 1DH

**Client**  
Wayne and Luis

**Drawing Title**  
Proposed Ground Floor Plan

**Drawn**  
SD

**Checked**  
DA

**Approved**  
DA

**Disclaimer**

Drawings to be read in conjunction with the relevant drawing and specification. Figured dimensions only. Dimensions should not be relied upon for the purposes of ordering material or placing sub-contractor orders. Third parties to take their own site measurements. Site boundaries are indicative only and are subject to confirmation with land registry. A party wall surveyor should be consulted to ascertain whether adjoining owners are notifiable. On planning drawings, all structural beams, openings, lintels and any other bearings are indicative and are subject to review from a structural engineer. All drawings are subject to onsite inspection.

**Drawing No**  
SP - 08

**Date Issued**  
14/12/2023

**Revision**

**Notes**


**North**



**designteam**

Phone: 0207 495 6561  
Email: hello@designteam.co.uk  
Office: 342 Clapham Rd, SW9 9AJ  
Online: www.designteam.co.uk



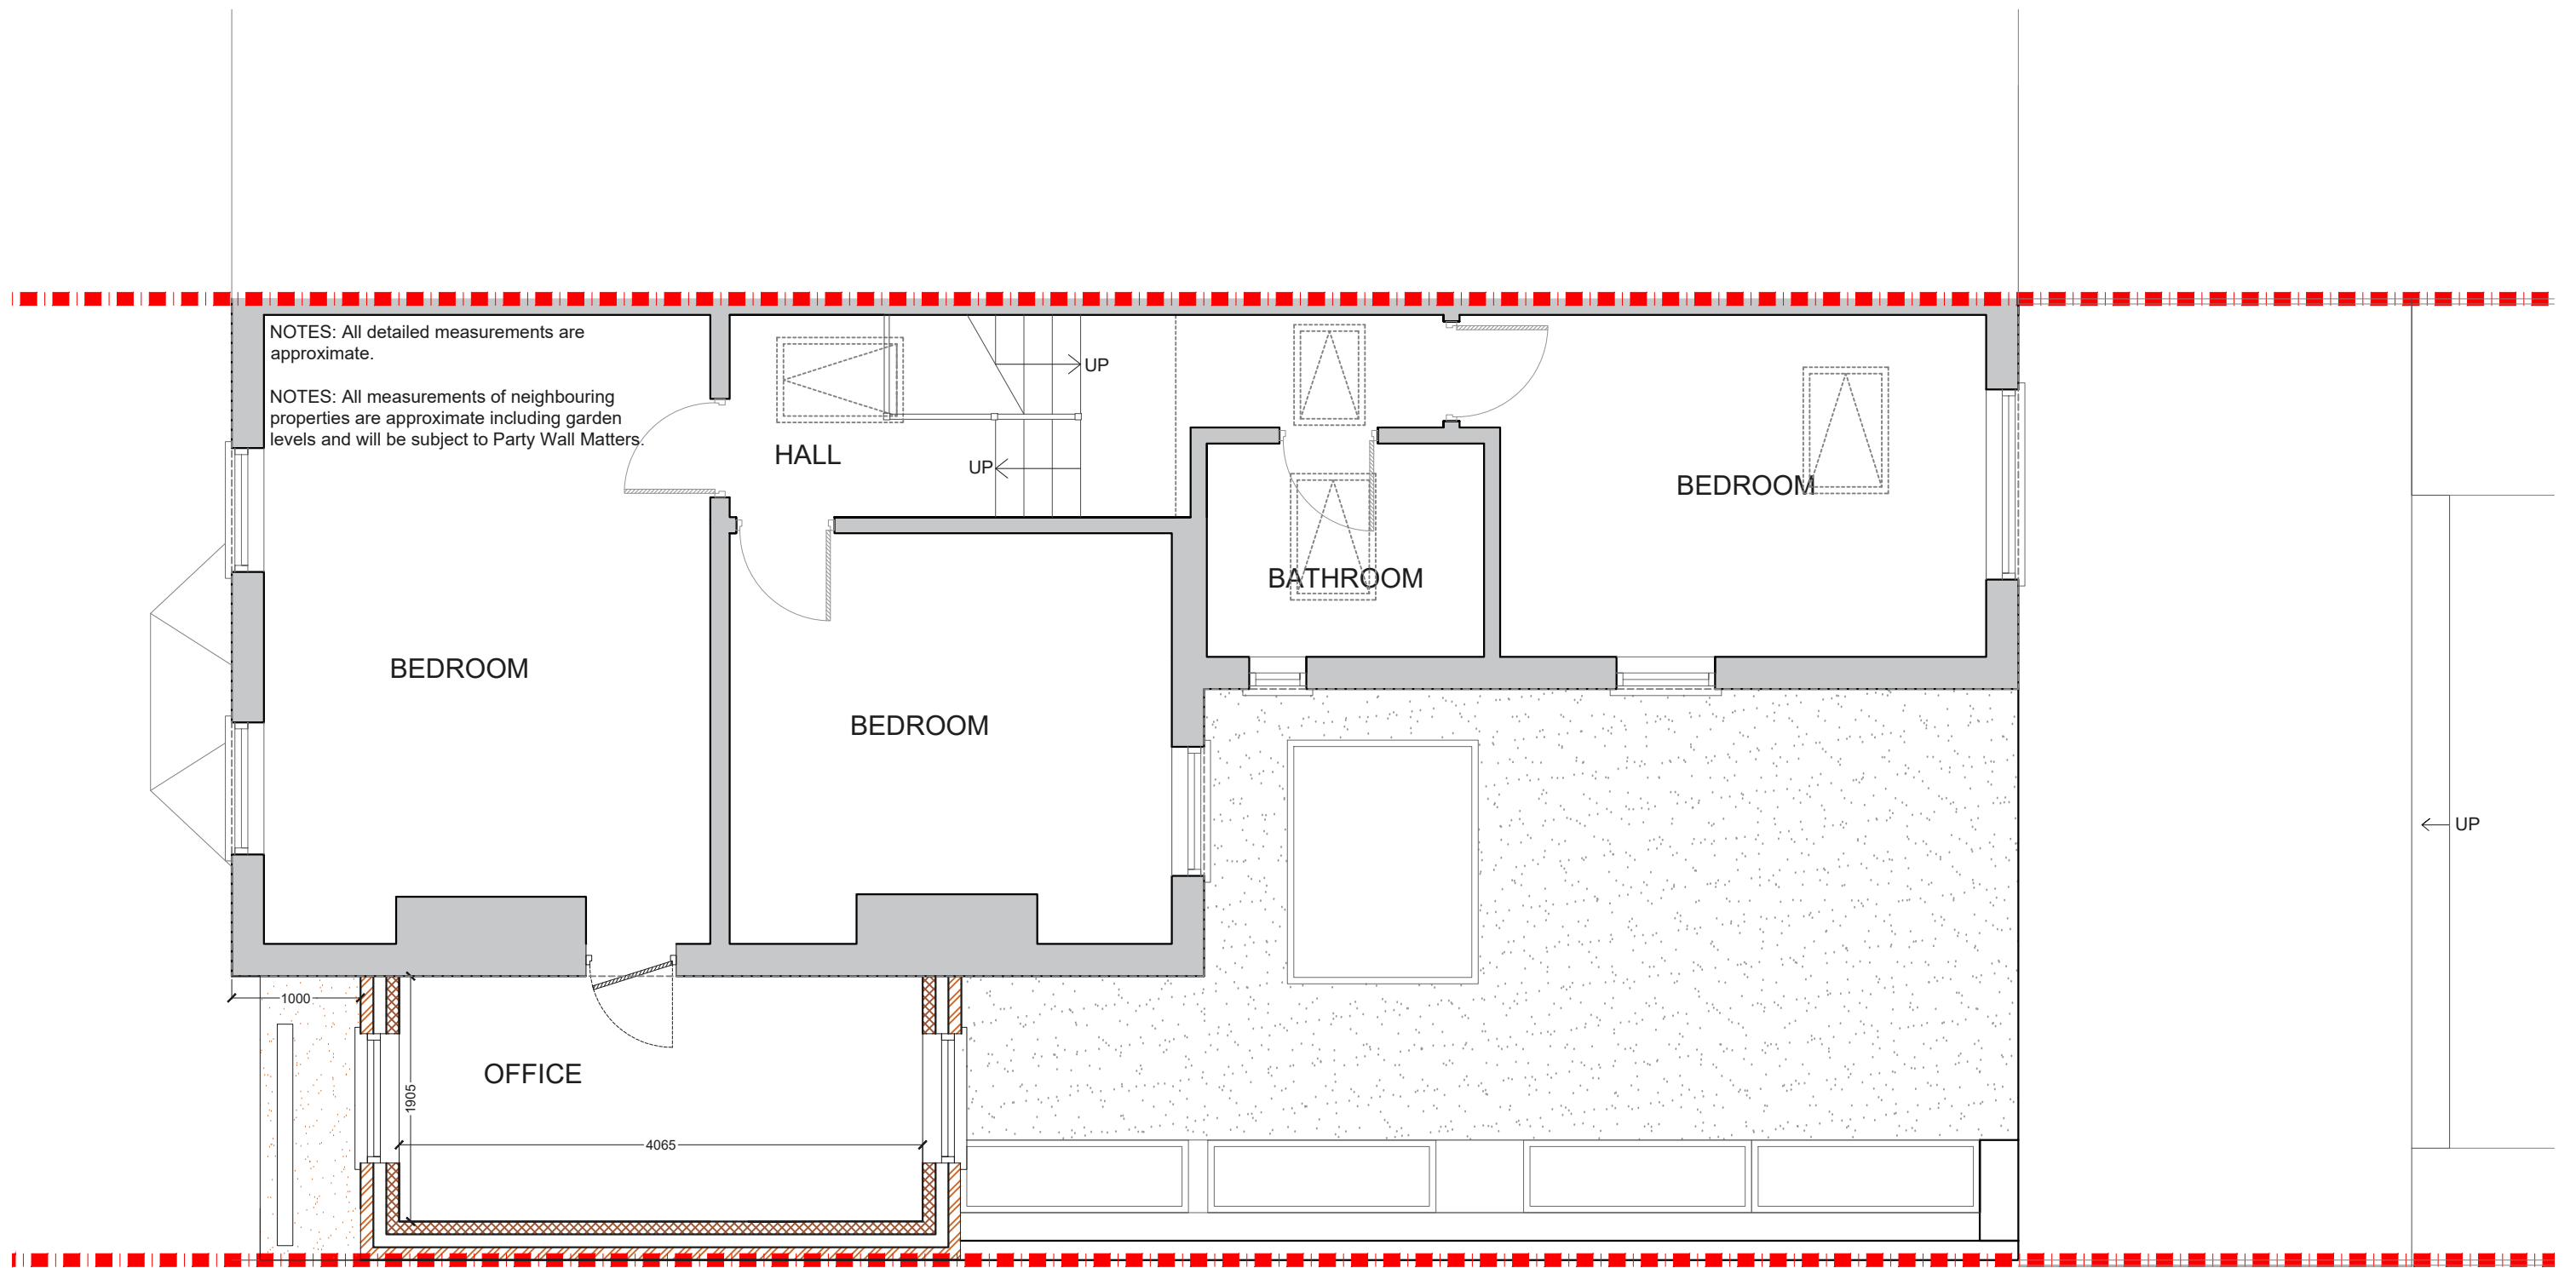

**PROPOSED FIRST FLOOR PLAN**  
SCALE 1:50

**Project Address**  
166 Malpas Road SE4 1DH

**Client**  
Wayne and Luis

**Drawing Title**  
Proposed First Floor Plan

**Drawn**  
SD

**Checked**  
DA

**Approved**  
DA

**Disclaimer**

Drawings to be read in conjunction with the relevant drawing and specification. Figured dimensions only. Dimensions should not be relied upon for the purposes of ordering material or placing sub-contractor orders. Third parties to take their own site measurements. Site boundaries are indicative only and are subject to confirmation with land registry. A party wall surveyor should be consulted to ascertain whether adjoining owners are notifiable. On planning drawings, all structural beams, openings, lintels and any other bearings are indicative and are subject to review from a structural engineer. All drawings are subject to onsite inspection.

**Drawing No**  
SP - 09

**Date Issued**  
14/12/2023

**Revision**


**Notes**

**North**



**designteam**

Phone 0207 495 6561 Email hello@designteam.co.uk  
 Online www.designteam.co.uk Office 342 Clapham Rd, SW9 9AJ

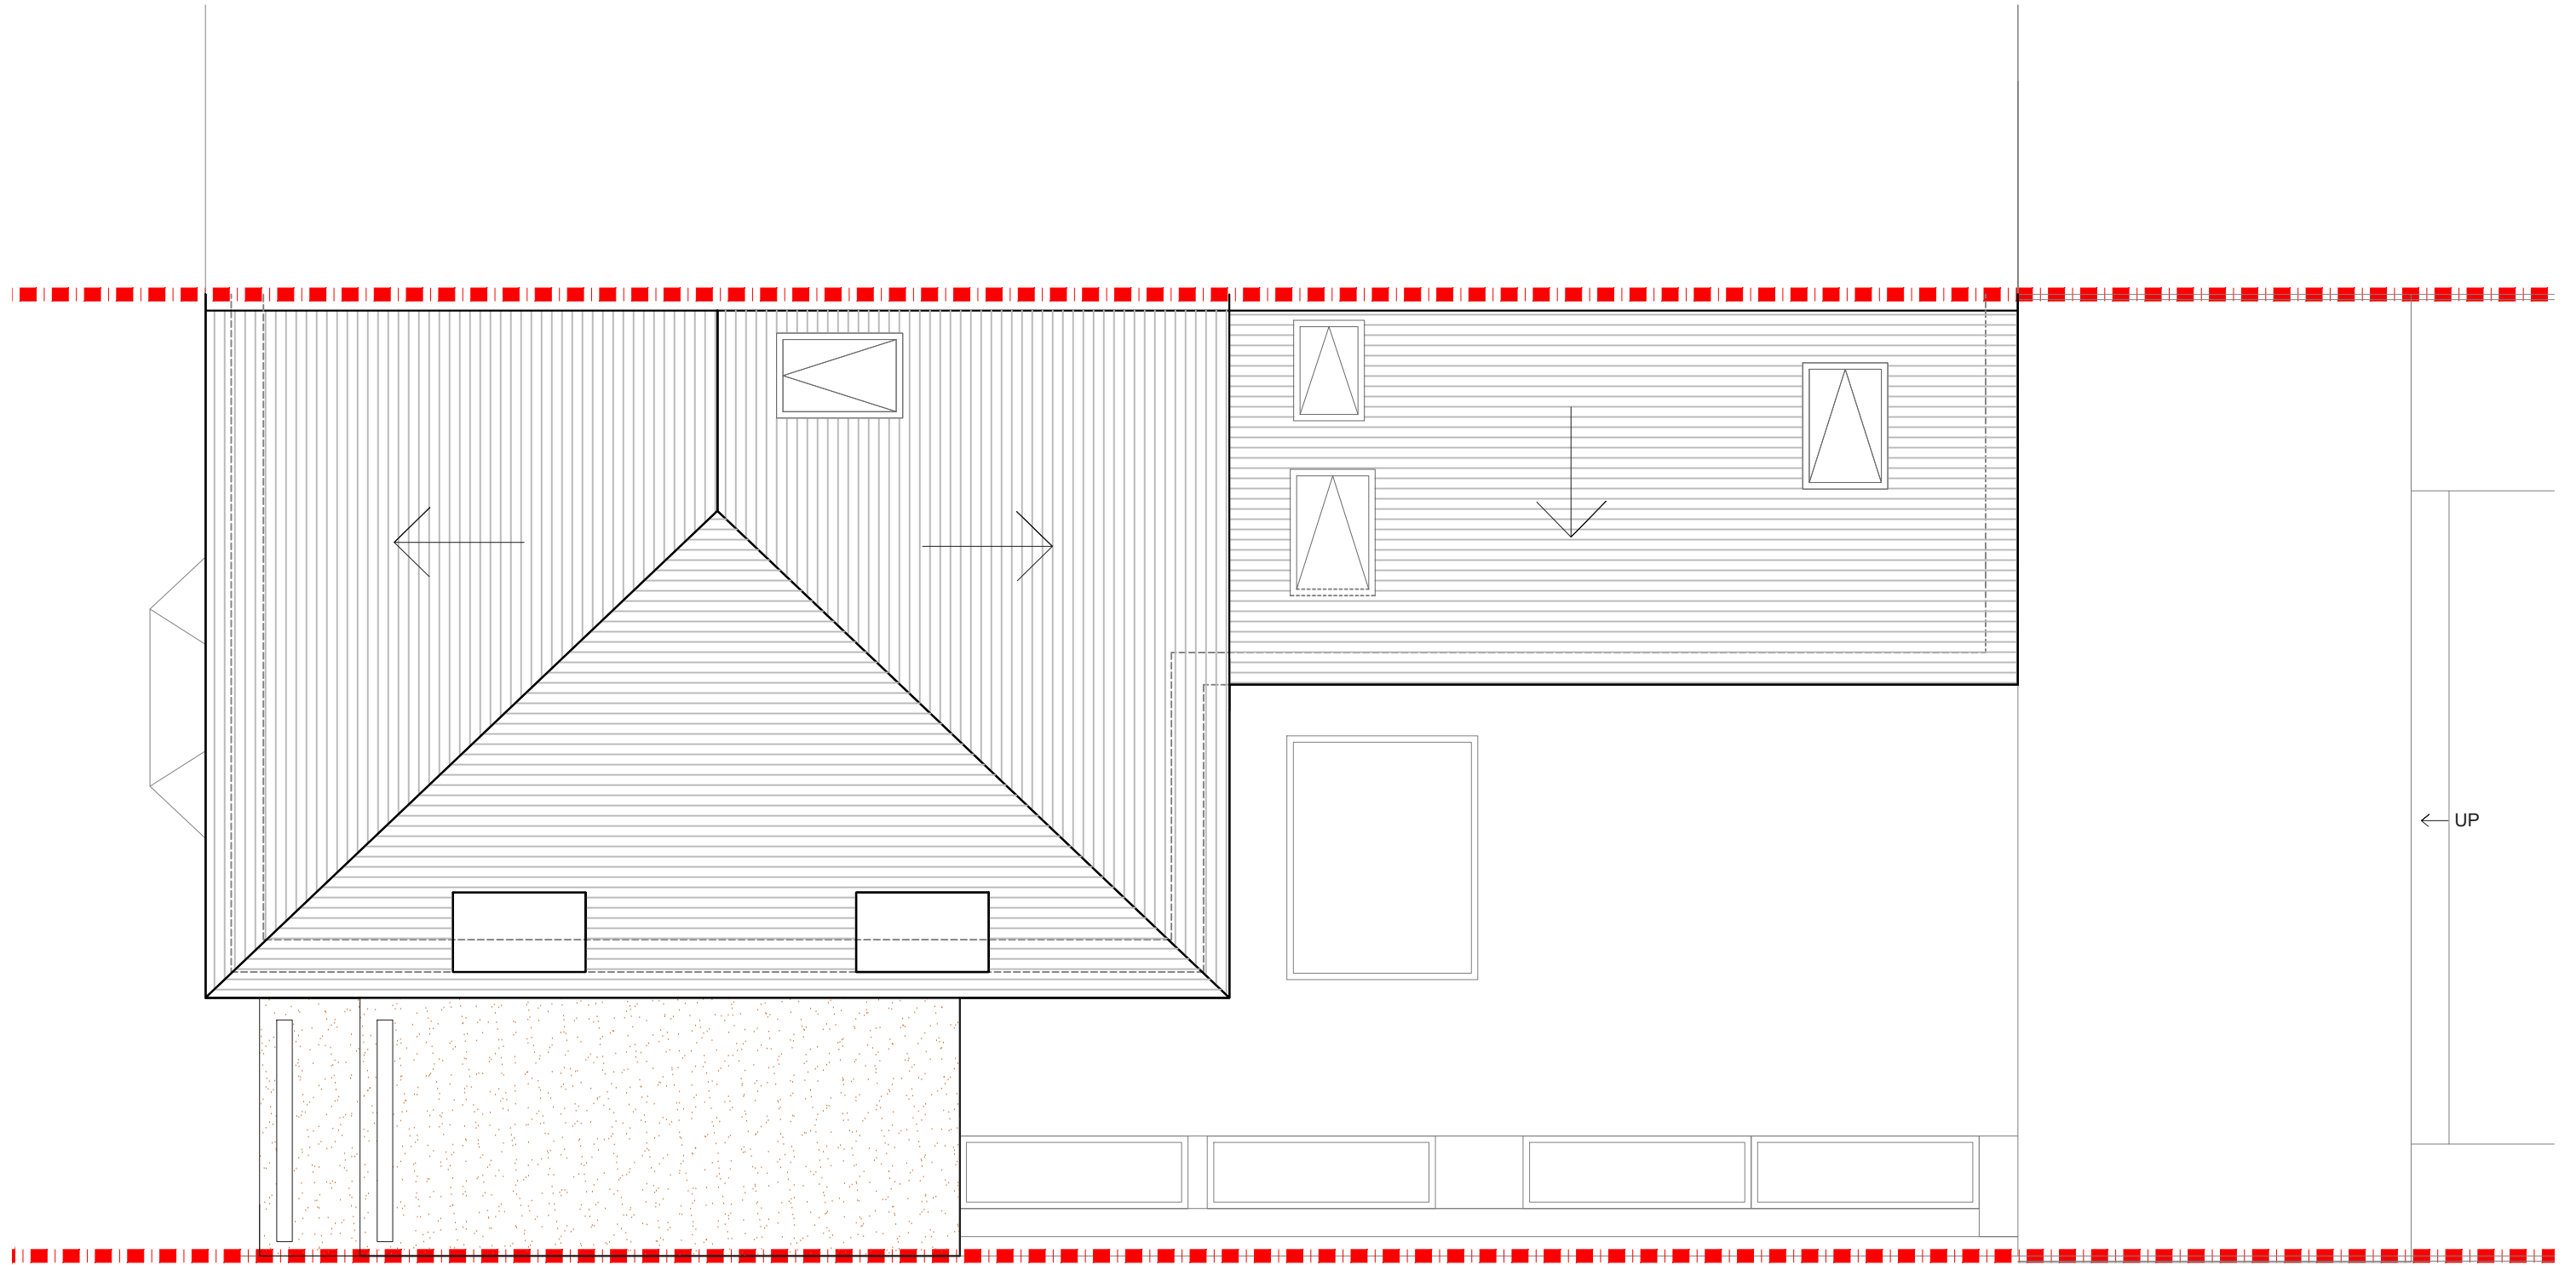

**PROPOSED ROOF PLAN**  
SCALE 1:50

**Project Address**  
166 Malpas Road SE4 1DH

**Client**  
Wayne and Luis

**Drawing Title**  
Proposed Roof Plan

**Drawn**  
SD

**Checked**  
DA

**Approved**  
DA

**Disclaimer**

Drawings to be read in conjunction with the relevant drawing and specification. Figured dimensions only. Dimensions should not be relied upon for the purposes of ordering material or placing sub-contractor orders. Third parties to take their own site measurements. Site boundaries are indicative only and are subject to confirmation with land registry. A party wall surveyor should be consulted to ascertain whether adjoining owners are notifiable. On planning drawings, all structural beams, openings, lintels and any other bearings are indicative and are subject to review from a structural engineer. All drawings are subject to onsite inspection.

**Drawing No**  
SP - 11

**Date Issued**  
14/12/2023

**Revision**


**Notes**

**North**




**designteam**

Phone 0207 495 6561 Email hello@designteam.co.uk  
Office 342 Clapham Rd, SW9 9AJ  
Online www.designteam.co.uk

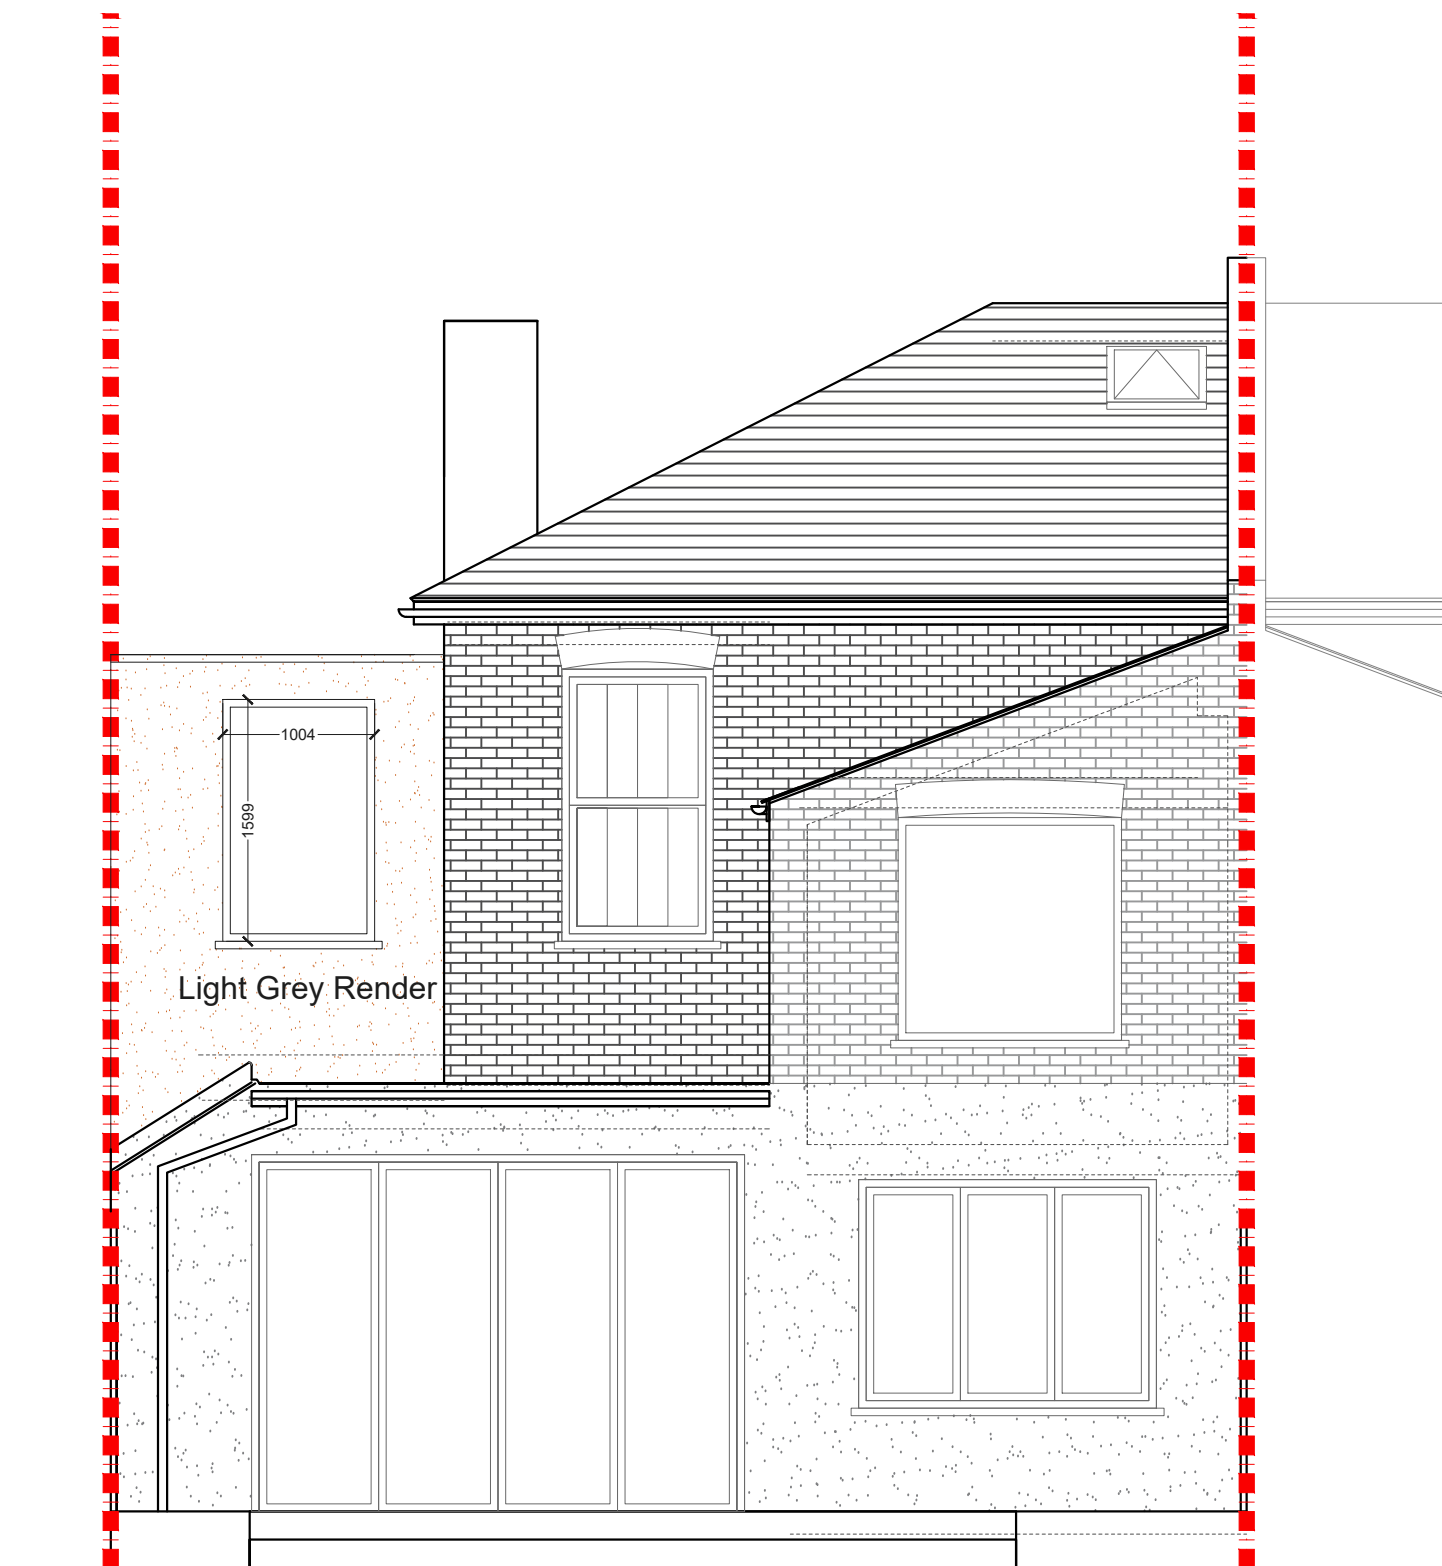

**PROPOSED REAR ELEVATION**  
SCALE 1:50

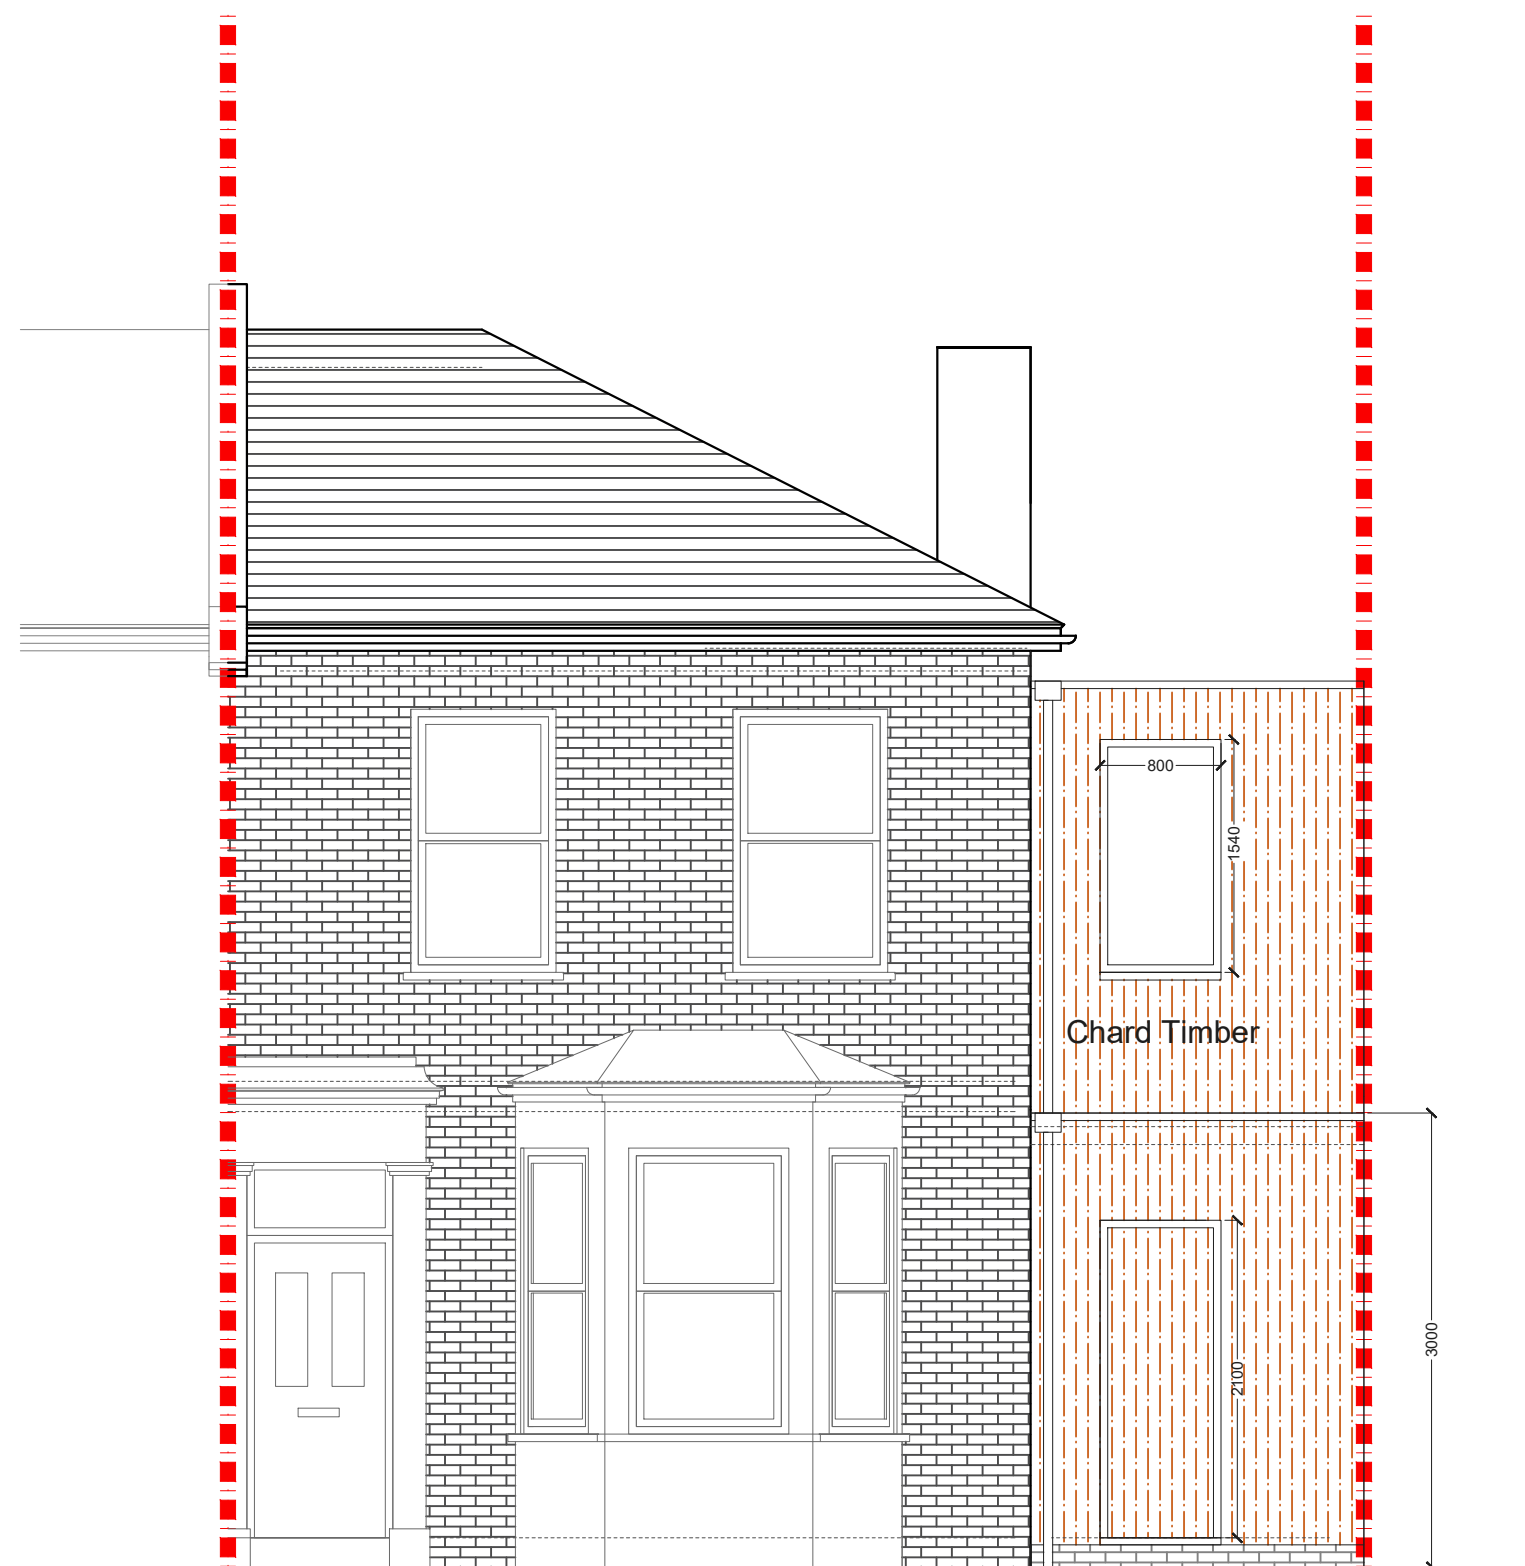

**PROPOSED FRONT ELEVATION**  
SCALE 1:50

**Project Address**  
166 Malpas Road SE4 1DH

**Client**  
Wayne and Luis

**Drawing Title**  
Proposed Front and Rear Elevation

**Drawn**  
SD

**Checked**  
DA

**Approved**  
DA

**Disclaimer**

Drawings to be read in conjunction with the relevant drawing and specification. Figured dimensions only. Dimensions should not be relied upon for the purposes of ordering material or placing sub-contractor orders. Third parties to take their own site measurements. Site boundaries are indicative only and are subject to confirmation with land registry. A party wall surveyor should be consulted to ascertain whether adjoining owners are notifiable. On planning drawings, all structural beams, openings, lintels and any other bearings are indicative and are subject to review from a structural engineer. All drawings are subject to onsite inspection.

**Drawing No**  
SP - 12

**Date Issued**  
14/12/2023


**Revision**      **North**

**Notes**



**designteam**

Phone: 0207 495 6561 | Email: hello@designteam.co.uk  
 Online: www.designteam.co.uk | Office: 342 Clapham Rd, SW9 9AJ

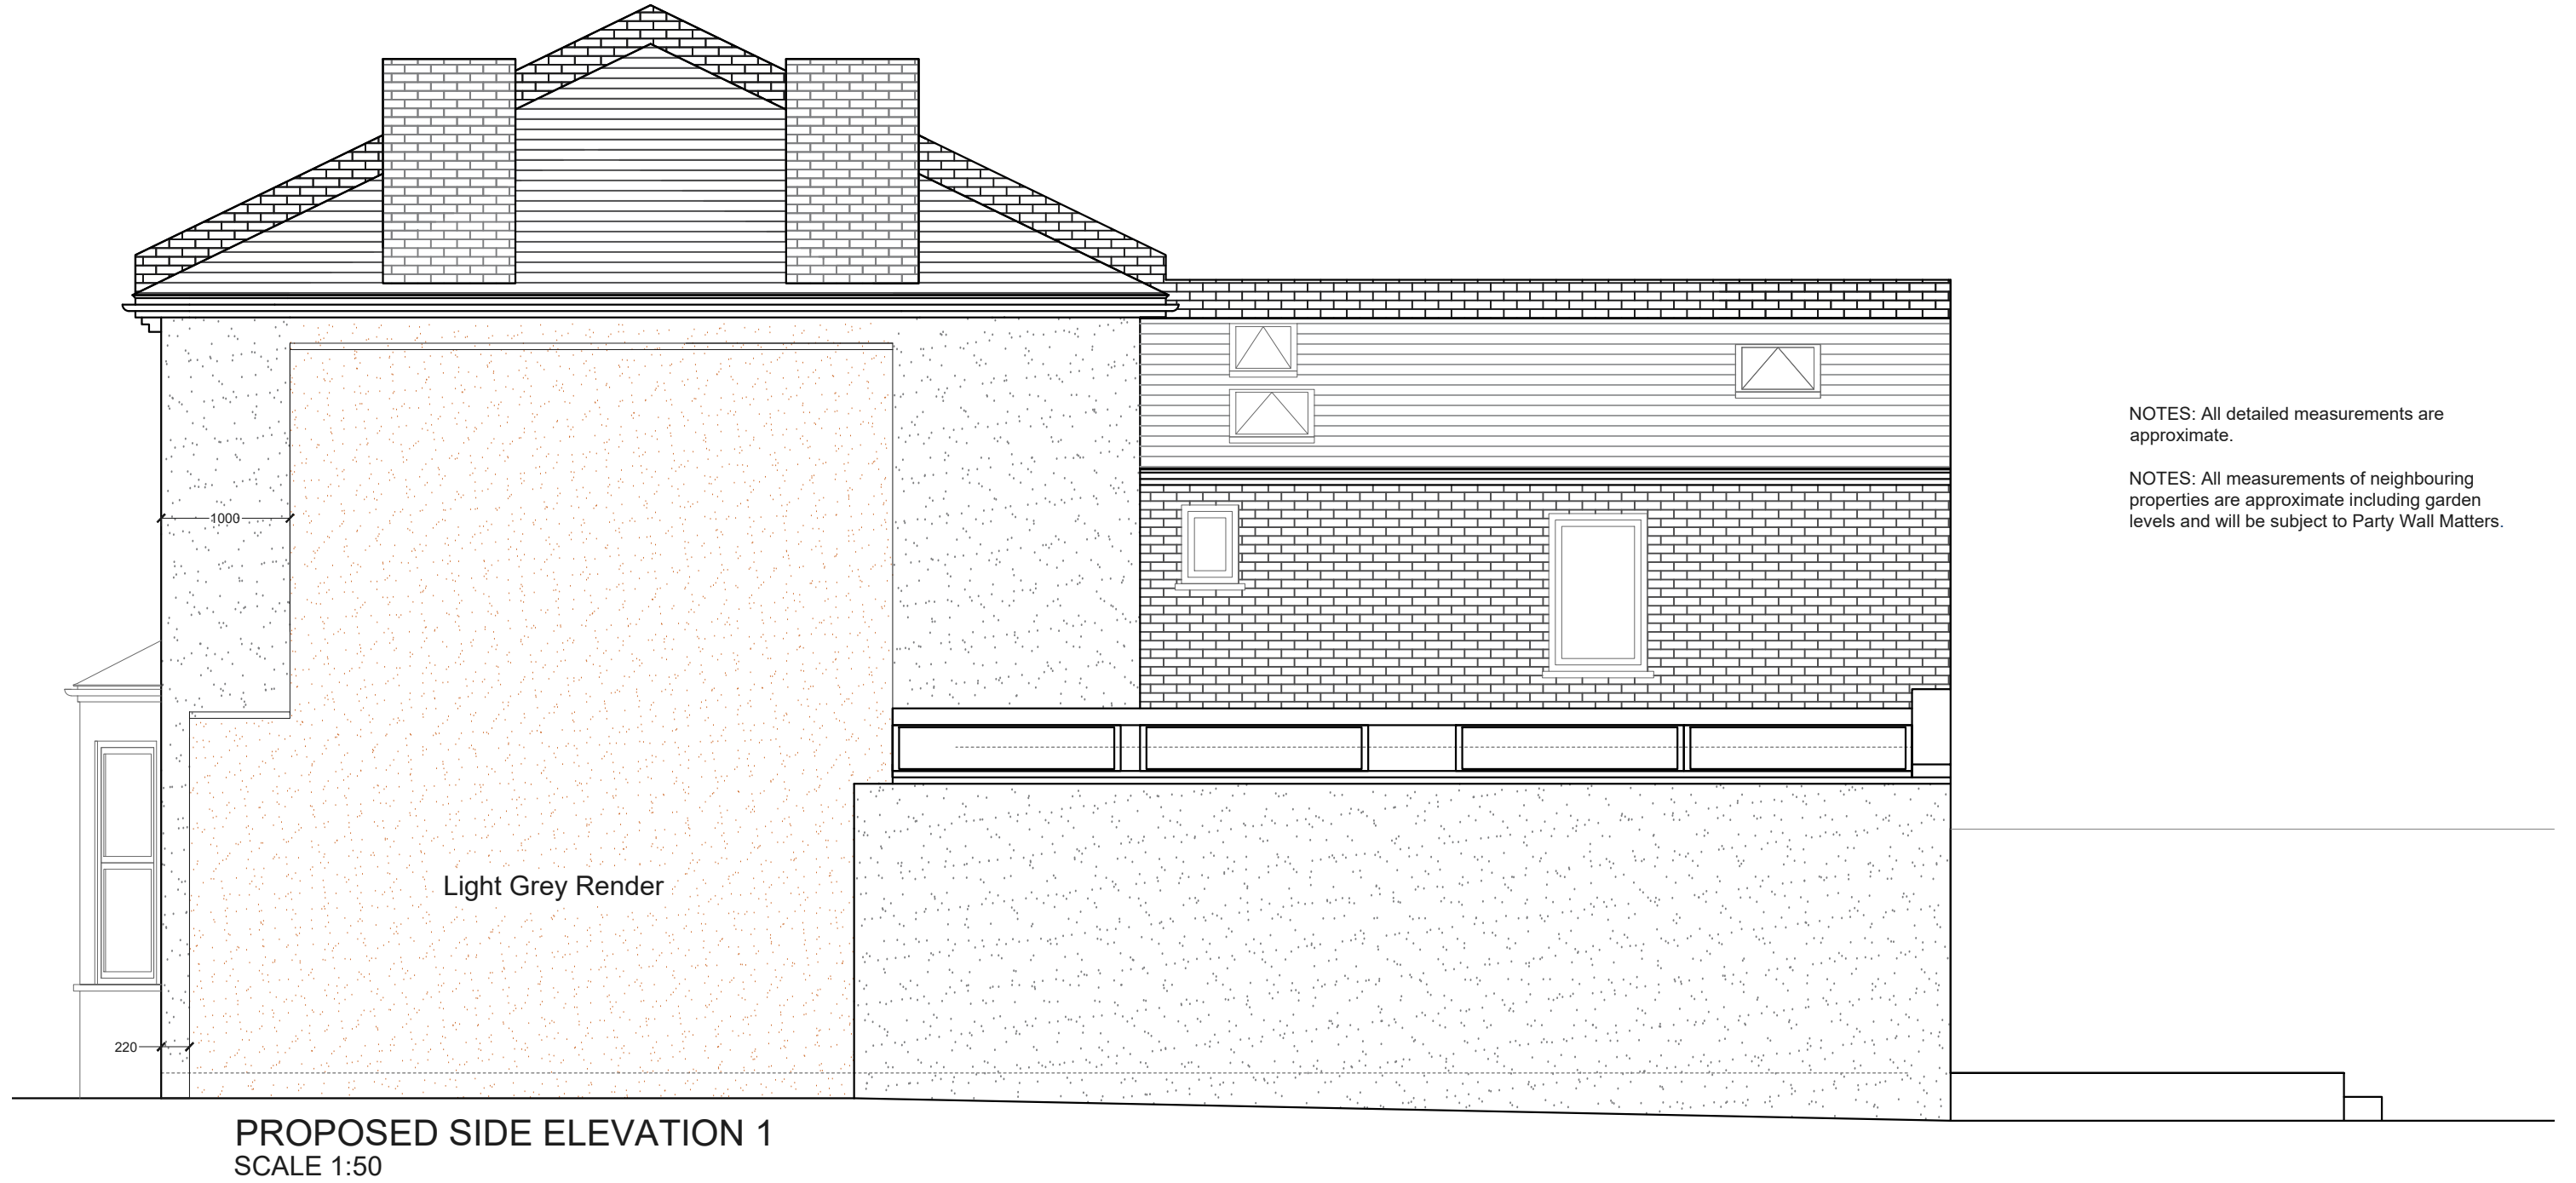

NOTES: All detailed measurements are approximate.

NOTES: All measurements of neighbouring properties are approximate including garden levels and will be subject to Party Wall Matters.

**Project Address**  
166 Malpas Road SE4 1DH

**Client**  
Wayne and Luis

**Drawing Title**  
Proposed Side Elevation 1

**Drawn**  
SD

**Checked**  
DA

**Approved**  
DA

**Disclaimer**

Drawings to be read in conjunction with the relevant drawing and specification. Figured dimensions only. Dimensions should not be relied upon for the purposes of ordering material or placing sub-contractor orders. Third parties to take their own site measurements. Site boundaries are indicative only and are subject to confirmation with land registry. A party wall surveyor should be consulted to ascertain whether adjoining owners are notifiable. On planning drawings, all structural beams, openings, lintels and any other bearings are indicative and are subject to review from a structural engineer. All drawings are subject to onsite inspection.

**Drawing No**  
SP - 14

**Date Issued**  
14/12/2023

**Revision**


**Notes**

**North**



**designteam**

Phone 0207 495 6561 Email hello@designteam.co.uk  
Office 342 Clapham Rd, SW9 9AJ  
Online www.designteam.co.uk

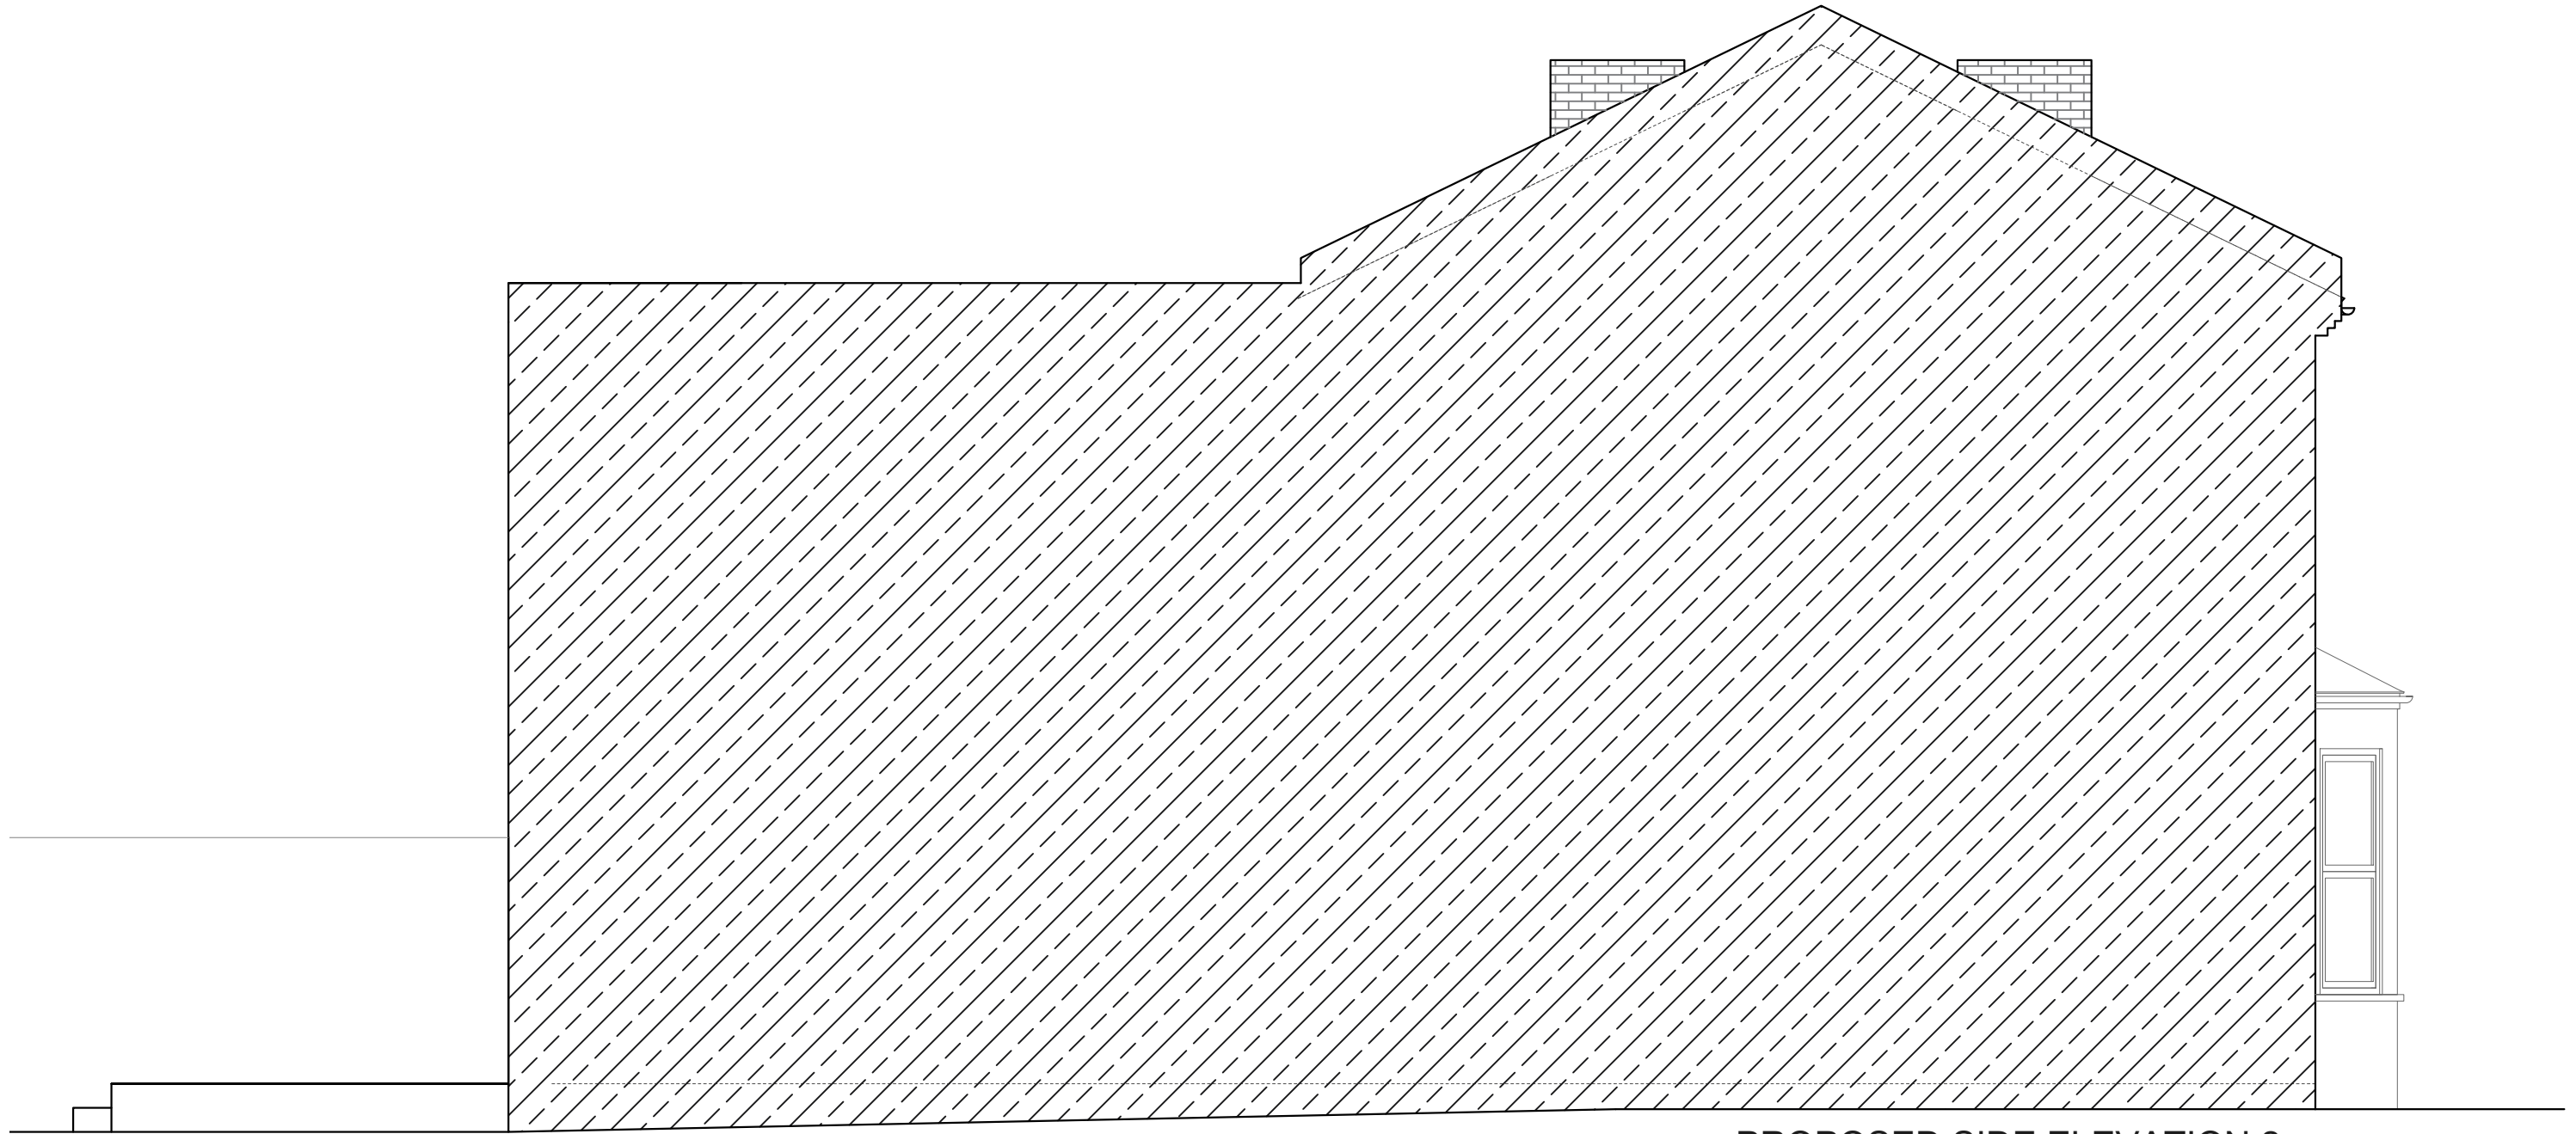

**PROPOSED SIDE ELEVATION 2**  
SCALE 1:50

**Project Address**  
166 Malpas Road SE4 1DH

**Client**  
Wayne and Luis

**Drawing Title**  
Proposed Side Elevation 2

**Drawn**  
SD

**Checked**  
DA

**Approved**  
DA

**Disclaimer**

Drawings to be read in conjunction with the relevant drawing and specification. Figured dimensions only. Dimensions should not be relied upon for the purposes of ordering material or placing sub-contractor orders. Third parties to take their own site measurements. Site boundaries are indicative only and are subject to confirmation with land registry. A party wall surveyor should be consulted to ascertain whether adjoining owners are notifiable. On planning drawings, all structural beams, openings, lintels and any other bearings are indicative and are subject to review from a structural engineer. All drawings are subject to onsite inspection.

**Drawing No**  
SP - 15

**Date Issued**  
14/12/2023

**Revision**


**Notes**

**North**



**designteam**

Phone 0207 495 6561 Email hello@designteam.co.uk  
 Online www.designteam.co.uk Office 342 Clapham Rd, SW9 9AJ

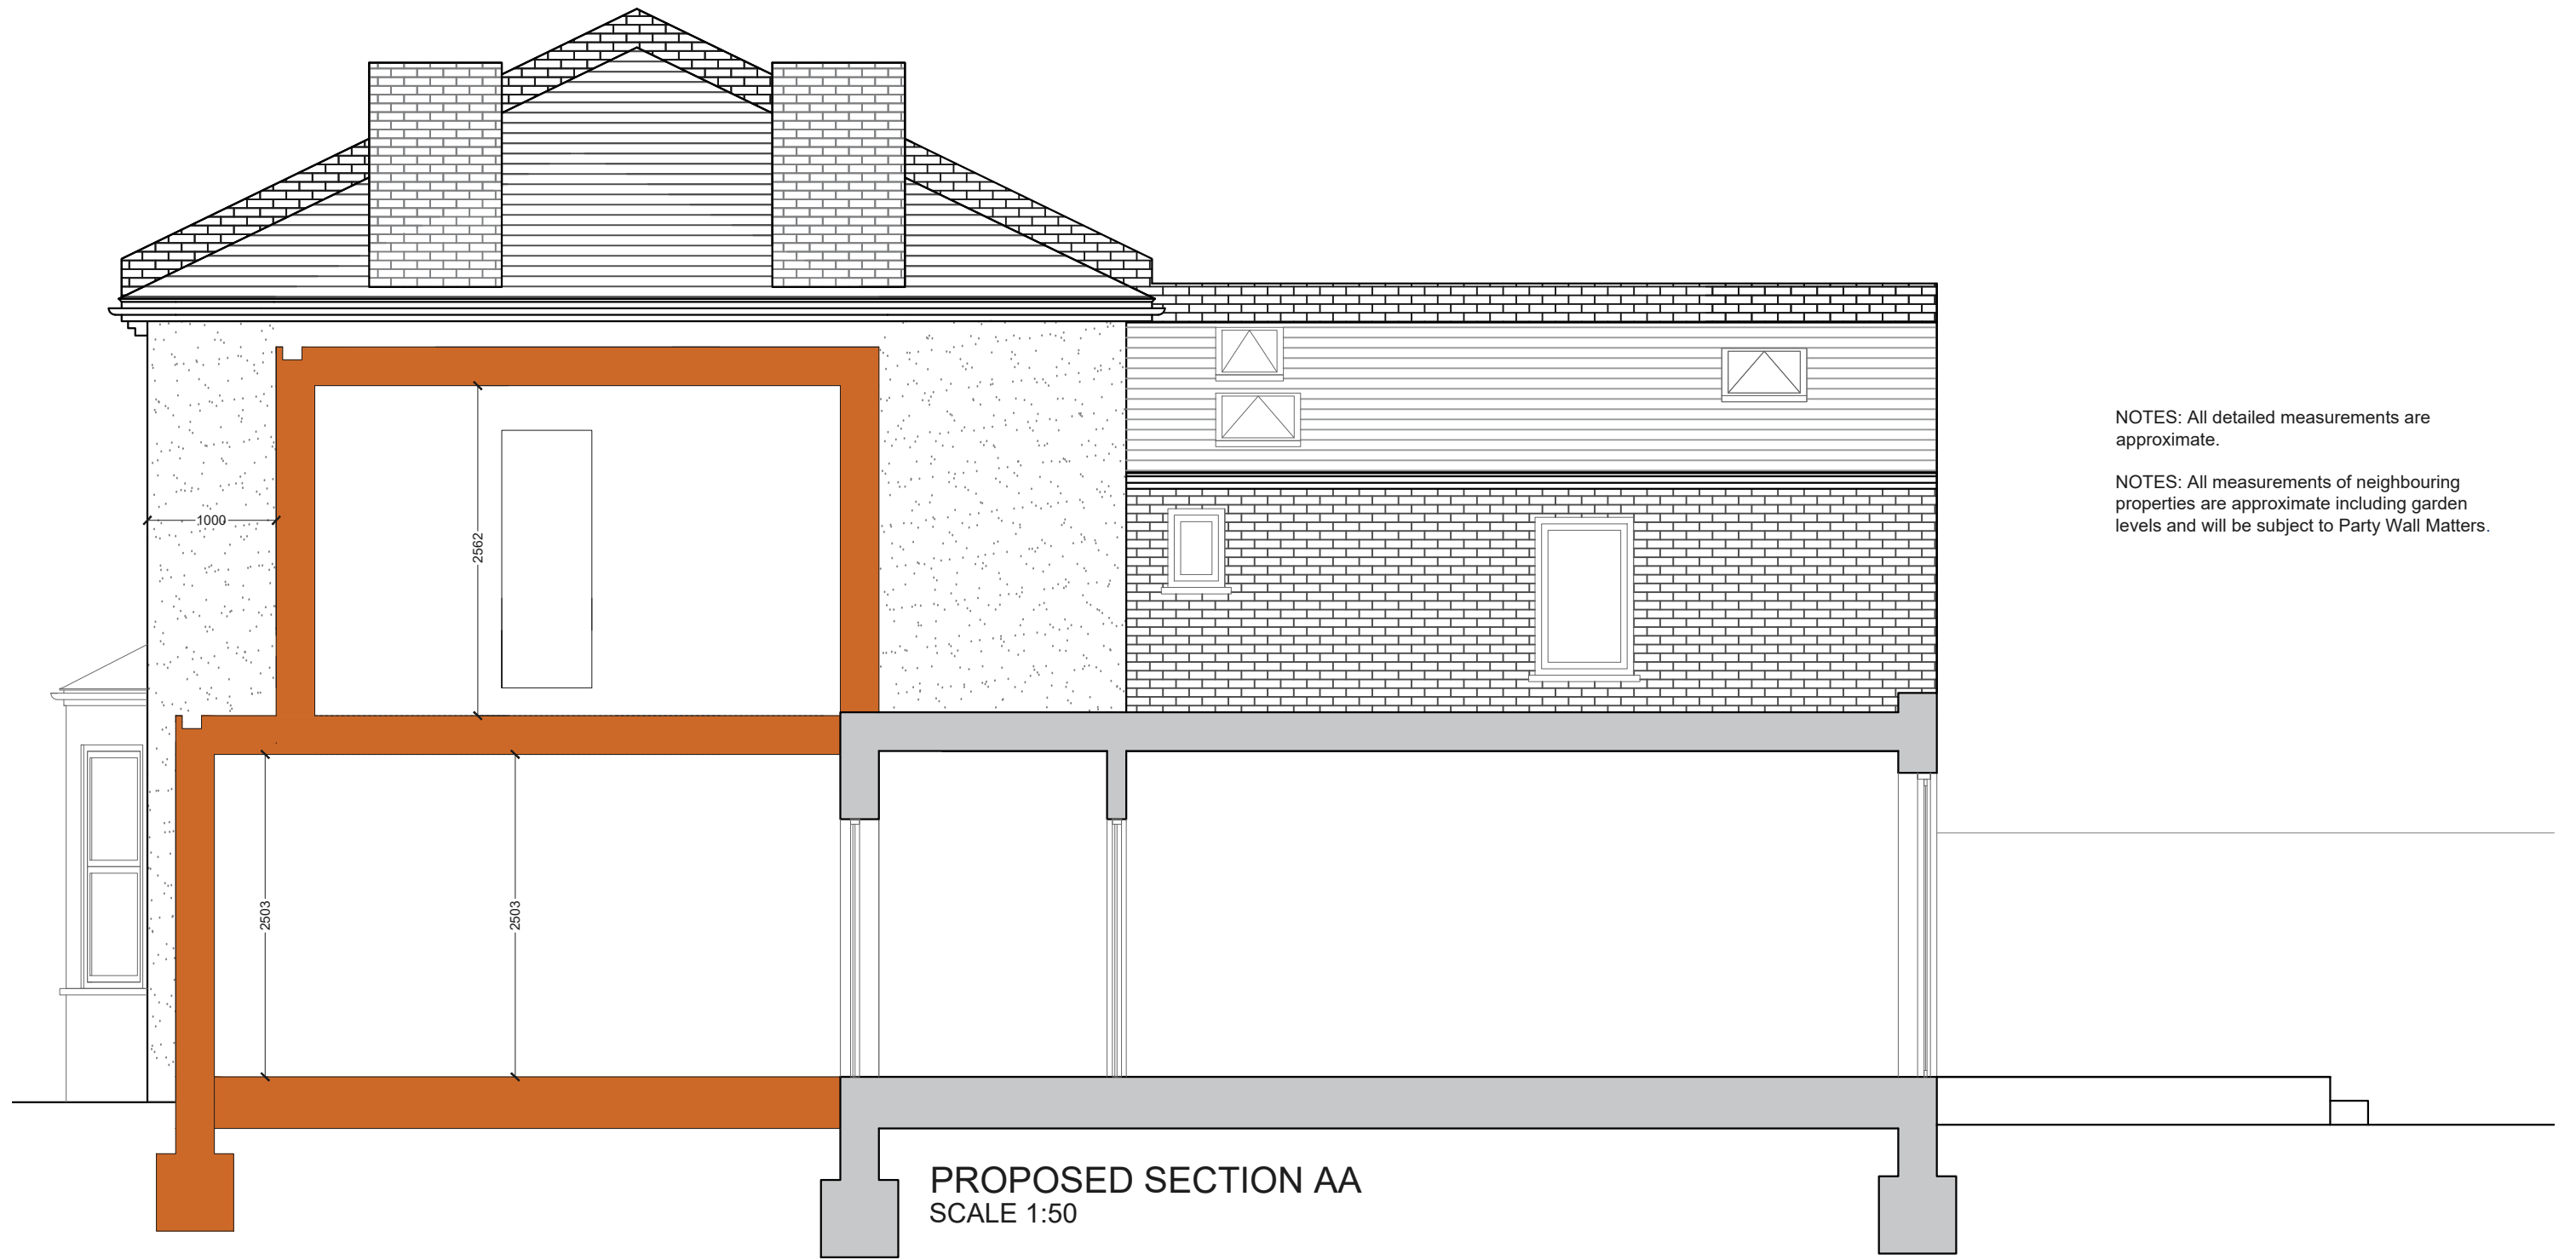

NOTES: All detailed measurements are approximate.

NOTES: All measurements of neighbouring properties are approximate including garden levels and will be subject to Party Wall Matters.

**PROPOSED SECTION AA**  
SCALE 1:50

**Project Address**  
166 Malpas Road SE4 1DH

**Client**  
Wayne and Luis

**Drawing Title**  
Proposed Section AA

**Drawn**  
SD

**Checked**  
DA

**Approved**  
DA

**Disclaimer**

Drawings to be read in conjunction with the relevant drawing and specification. Figured dimensions only. Dimensions should not be relied upon for the purposes of ordering material or placing sub-contractor orders. Third parties to take their own site measurements. Site boundaries are indicative only and are subject to confirmation with land registry. A party wall surveyor should be consulted to ascertain whether adjoining owners are notifiable. On planning drawings, all structural beams, openings, lintels and any other bearings are indicative and are subject to review from a structural engineer. All drawings are subject to onsite inspection.

**Drawing No**  
SP - 16

**Date Issued**  
14/12/2023

**Revision**      **North**

**Notes**



**designteam**

Phone: 0207 495 6561 | Email: hello@designteam.co.uk  
 Online: www.designteam.co.uk | Office: 342 Clapham Rd, SW9 9AJ