


Materials
 House:
 Walls Colour-through render to new-build elements. Brick plinth to match existing.
 Roof Zinc at 7 degree pitch with eaves overhang.
 Windows Factory finished timber-framed windows by (by condition if possible.)
 Doors Factory finished painted timber door.
 Garden studio:
 Materials to match existing. Obscure glazed window to WC.


Key
 Existing walls
 New walls
 Walls/fabric removed




Proposed North Elevation
 Scale 1:50 @ A1

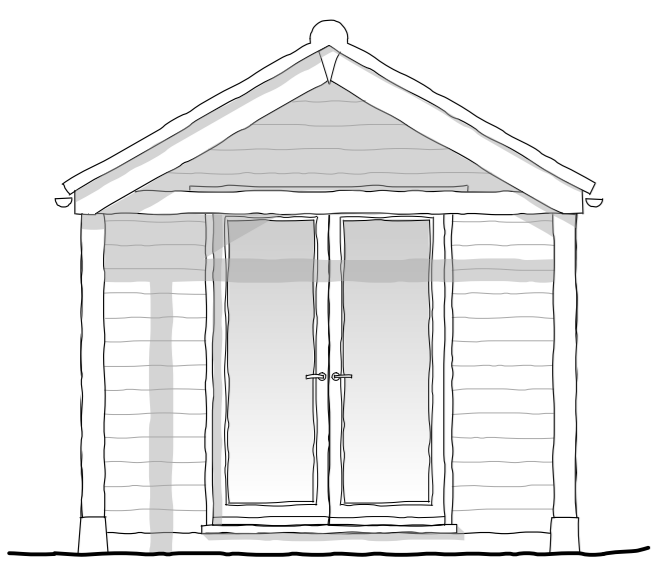


Proposed Studio: East Elevation
 Scale 1:50 @ A1

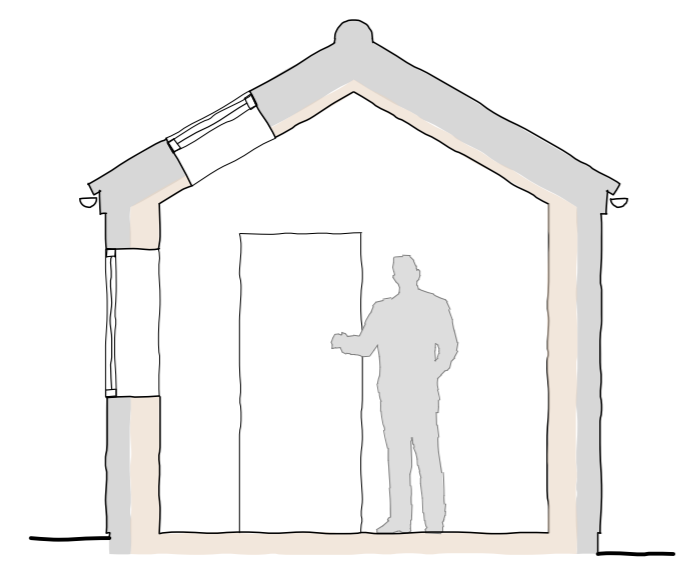


Proposed Section D - D
 Scale 1:50 @ A1
 Datum 4.0m

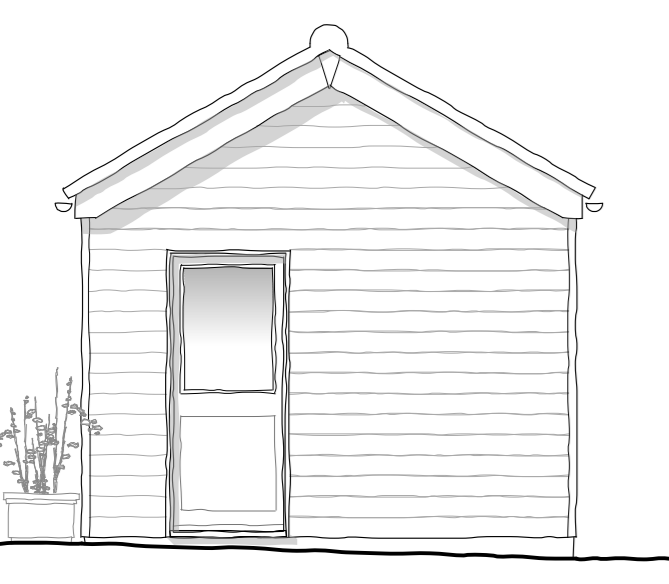


Proposed Studio: West Elevation
 Scale 1:50 @ A1
 Unchanged

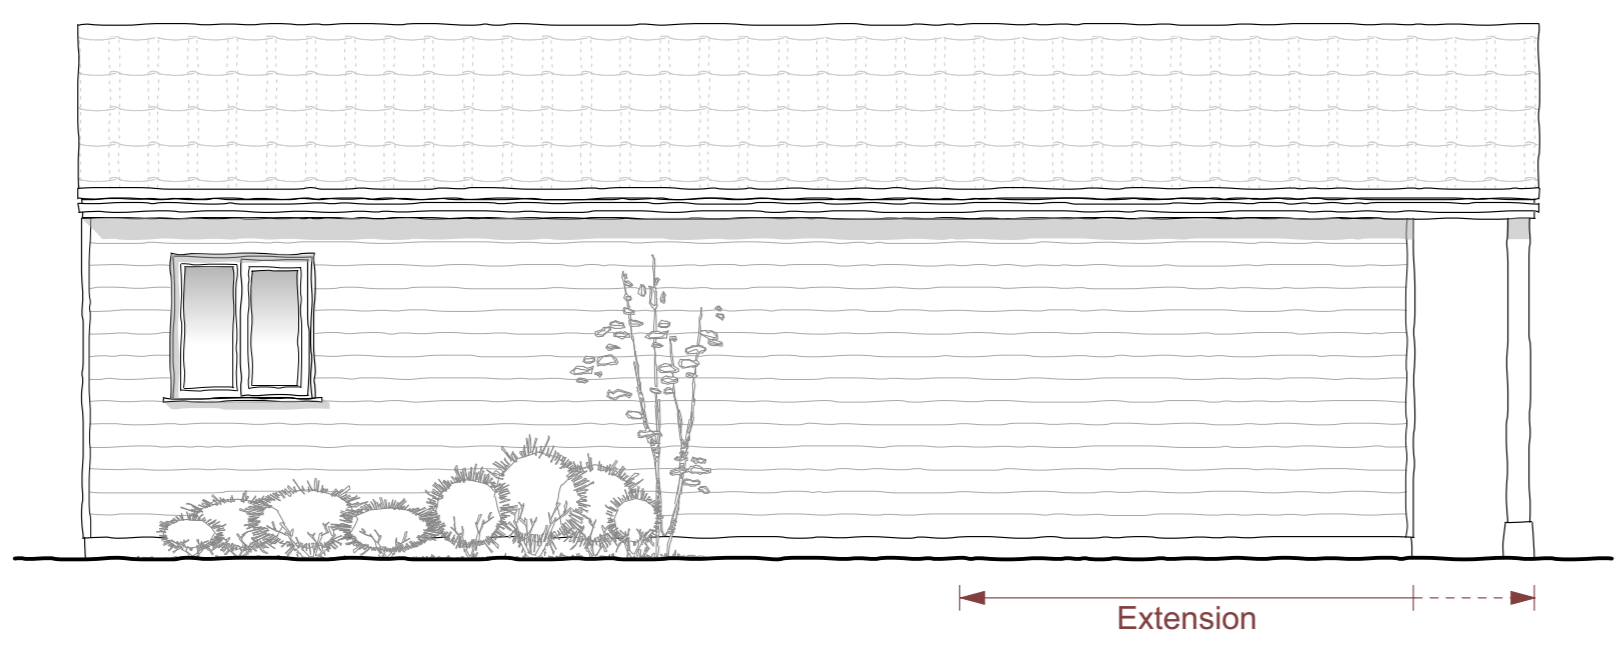

Proposed Studio: South Elevation
 Scale 1:50 @ A1
 Datum 4.0m

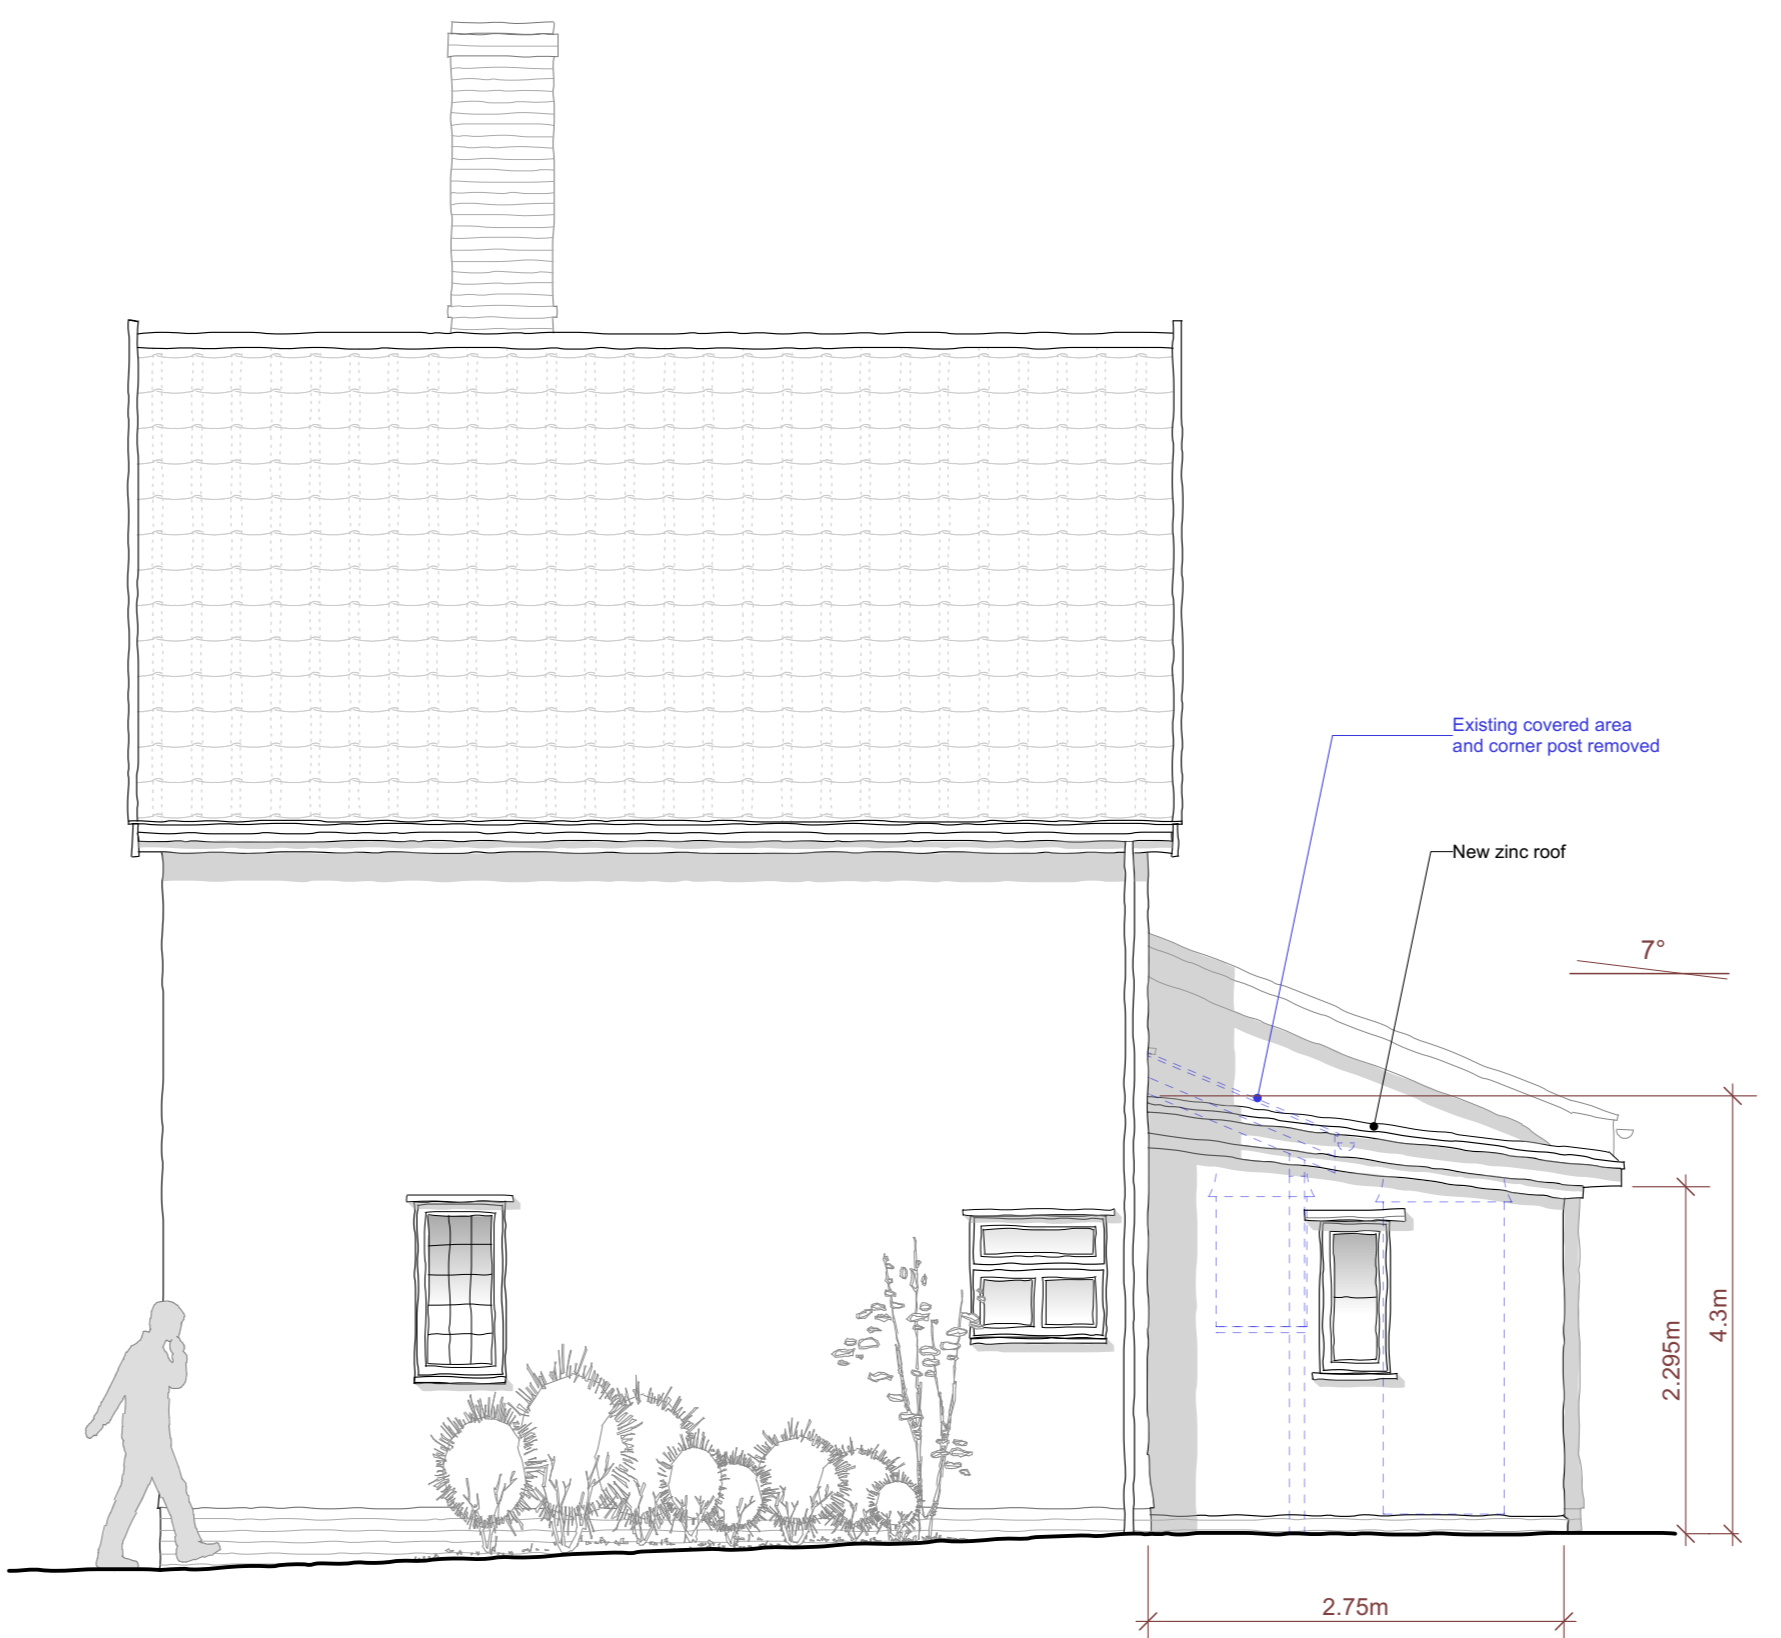

Proposed Side (East) Elevation
 Scale 1:50 @ A1

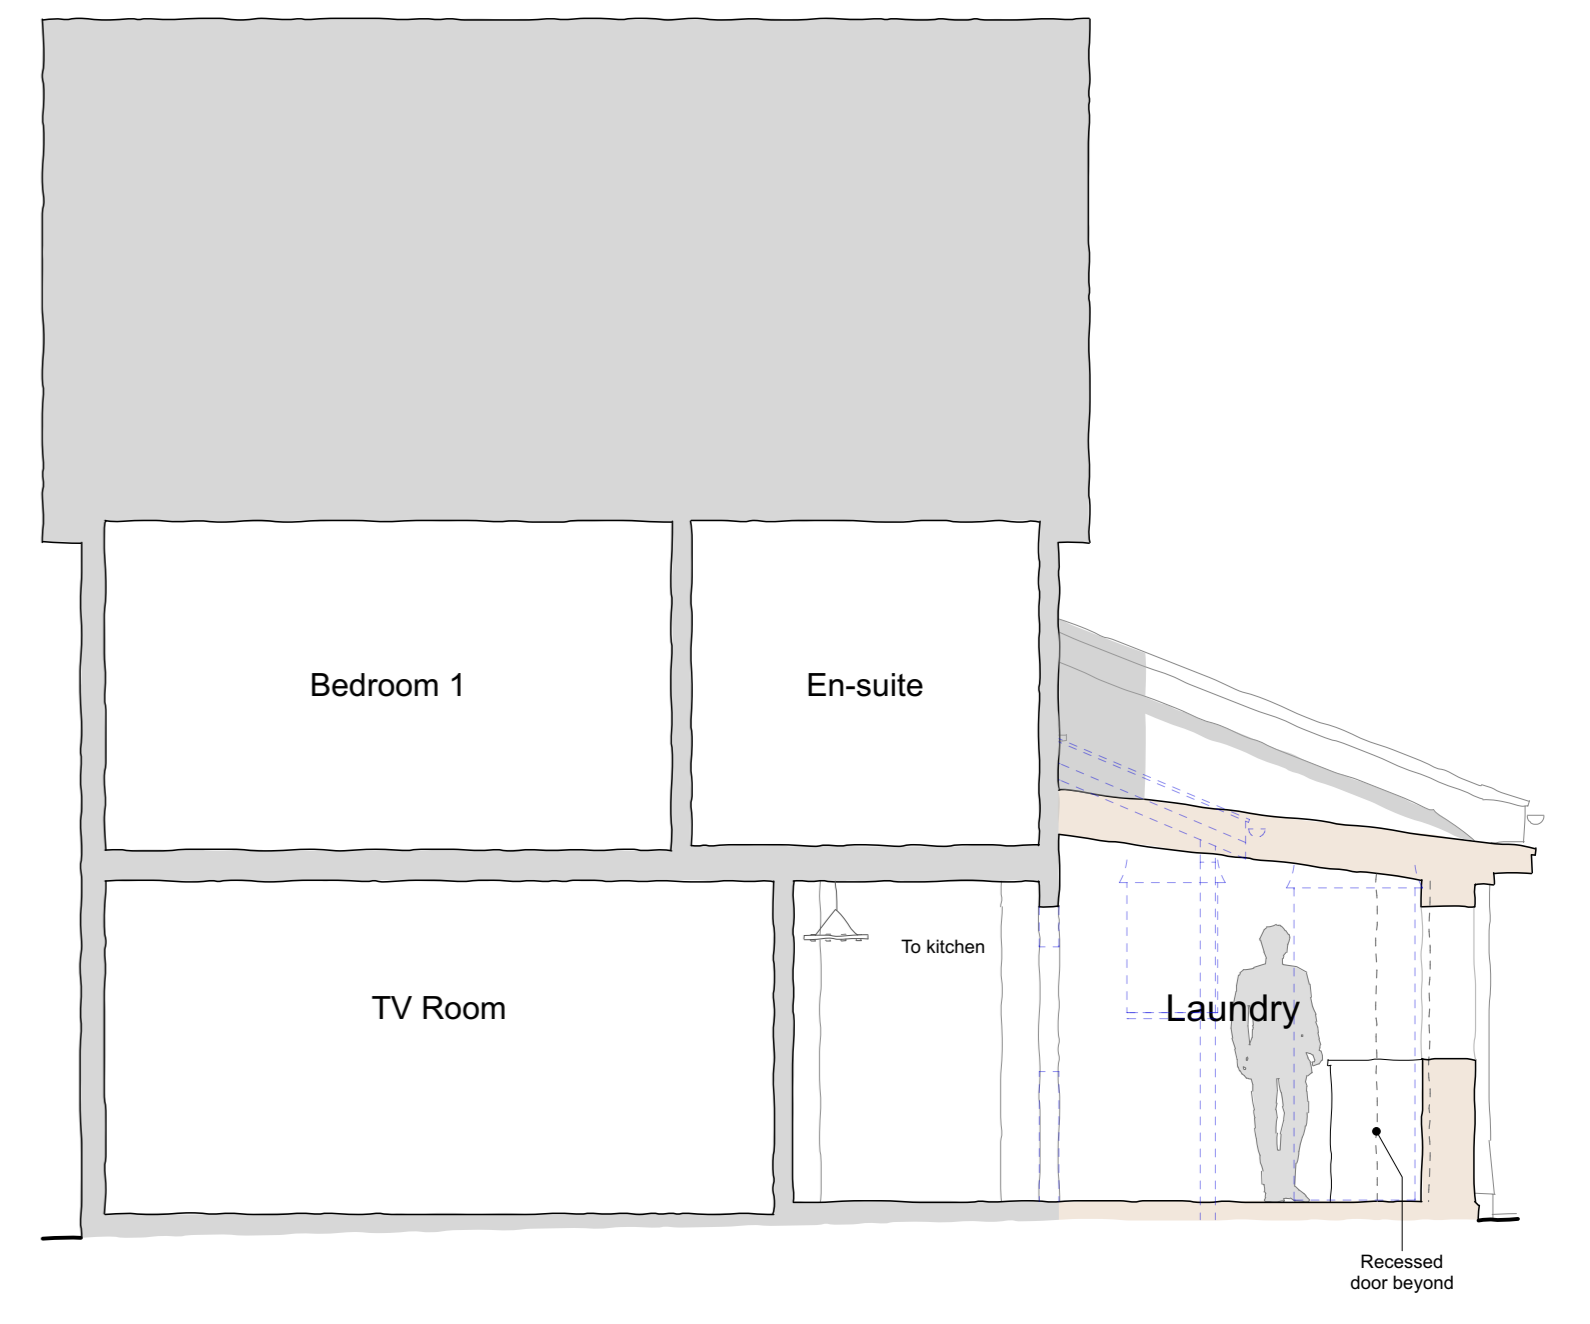

Proposed Section B - B
 Scale 1:50 @ A1

Contractor is responsible for all setting out and must check dimensions on site before work is put in hand. Written dimensions only to be taken, this drawing must not be scaled. JAP Architects to be immediately notified of suspected omissions or discrepancies ©

Revisions		Revisions	

Revisions		Revisions	

J.A.P. Architects
 Market Hill, Clare, Suffolk CO10 8NN
 T: 01787 279490
 E: enquiries@japarchitects.co.uk
 W: www.japarchitects.co.uk

J.A.P. Architects

 RIBA

Project	Proposed Extensions and Alterations at Park Gates, Denston		
Title	Proposed Elevations & Sections		
Scale	1 : 50 @ A1	Date	December 2023
Drawing No.	23033 - 05		
Revision			