




Existing Ground Floor Plan
Scale 1:50 @ A1

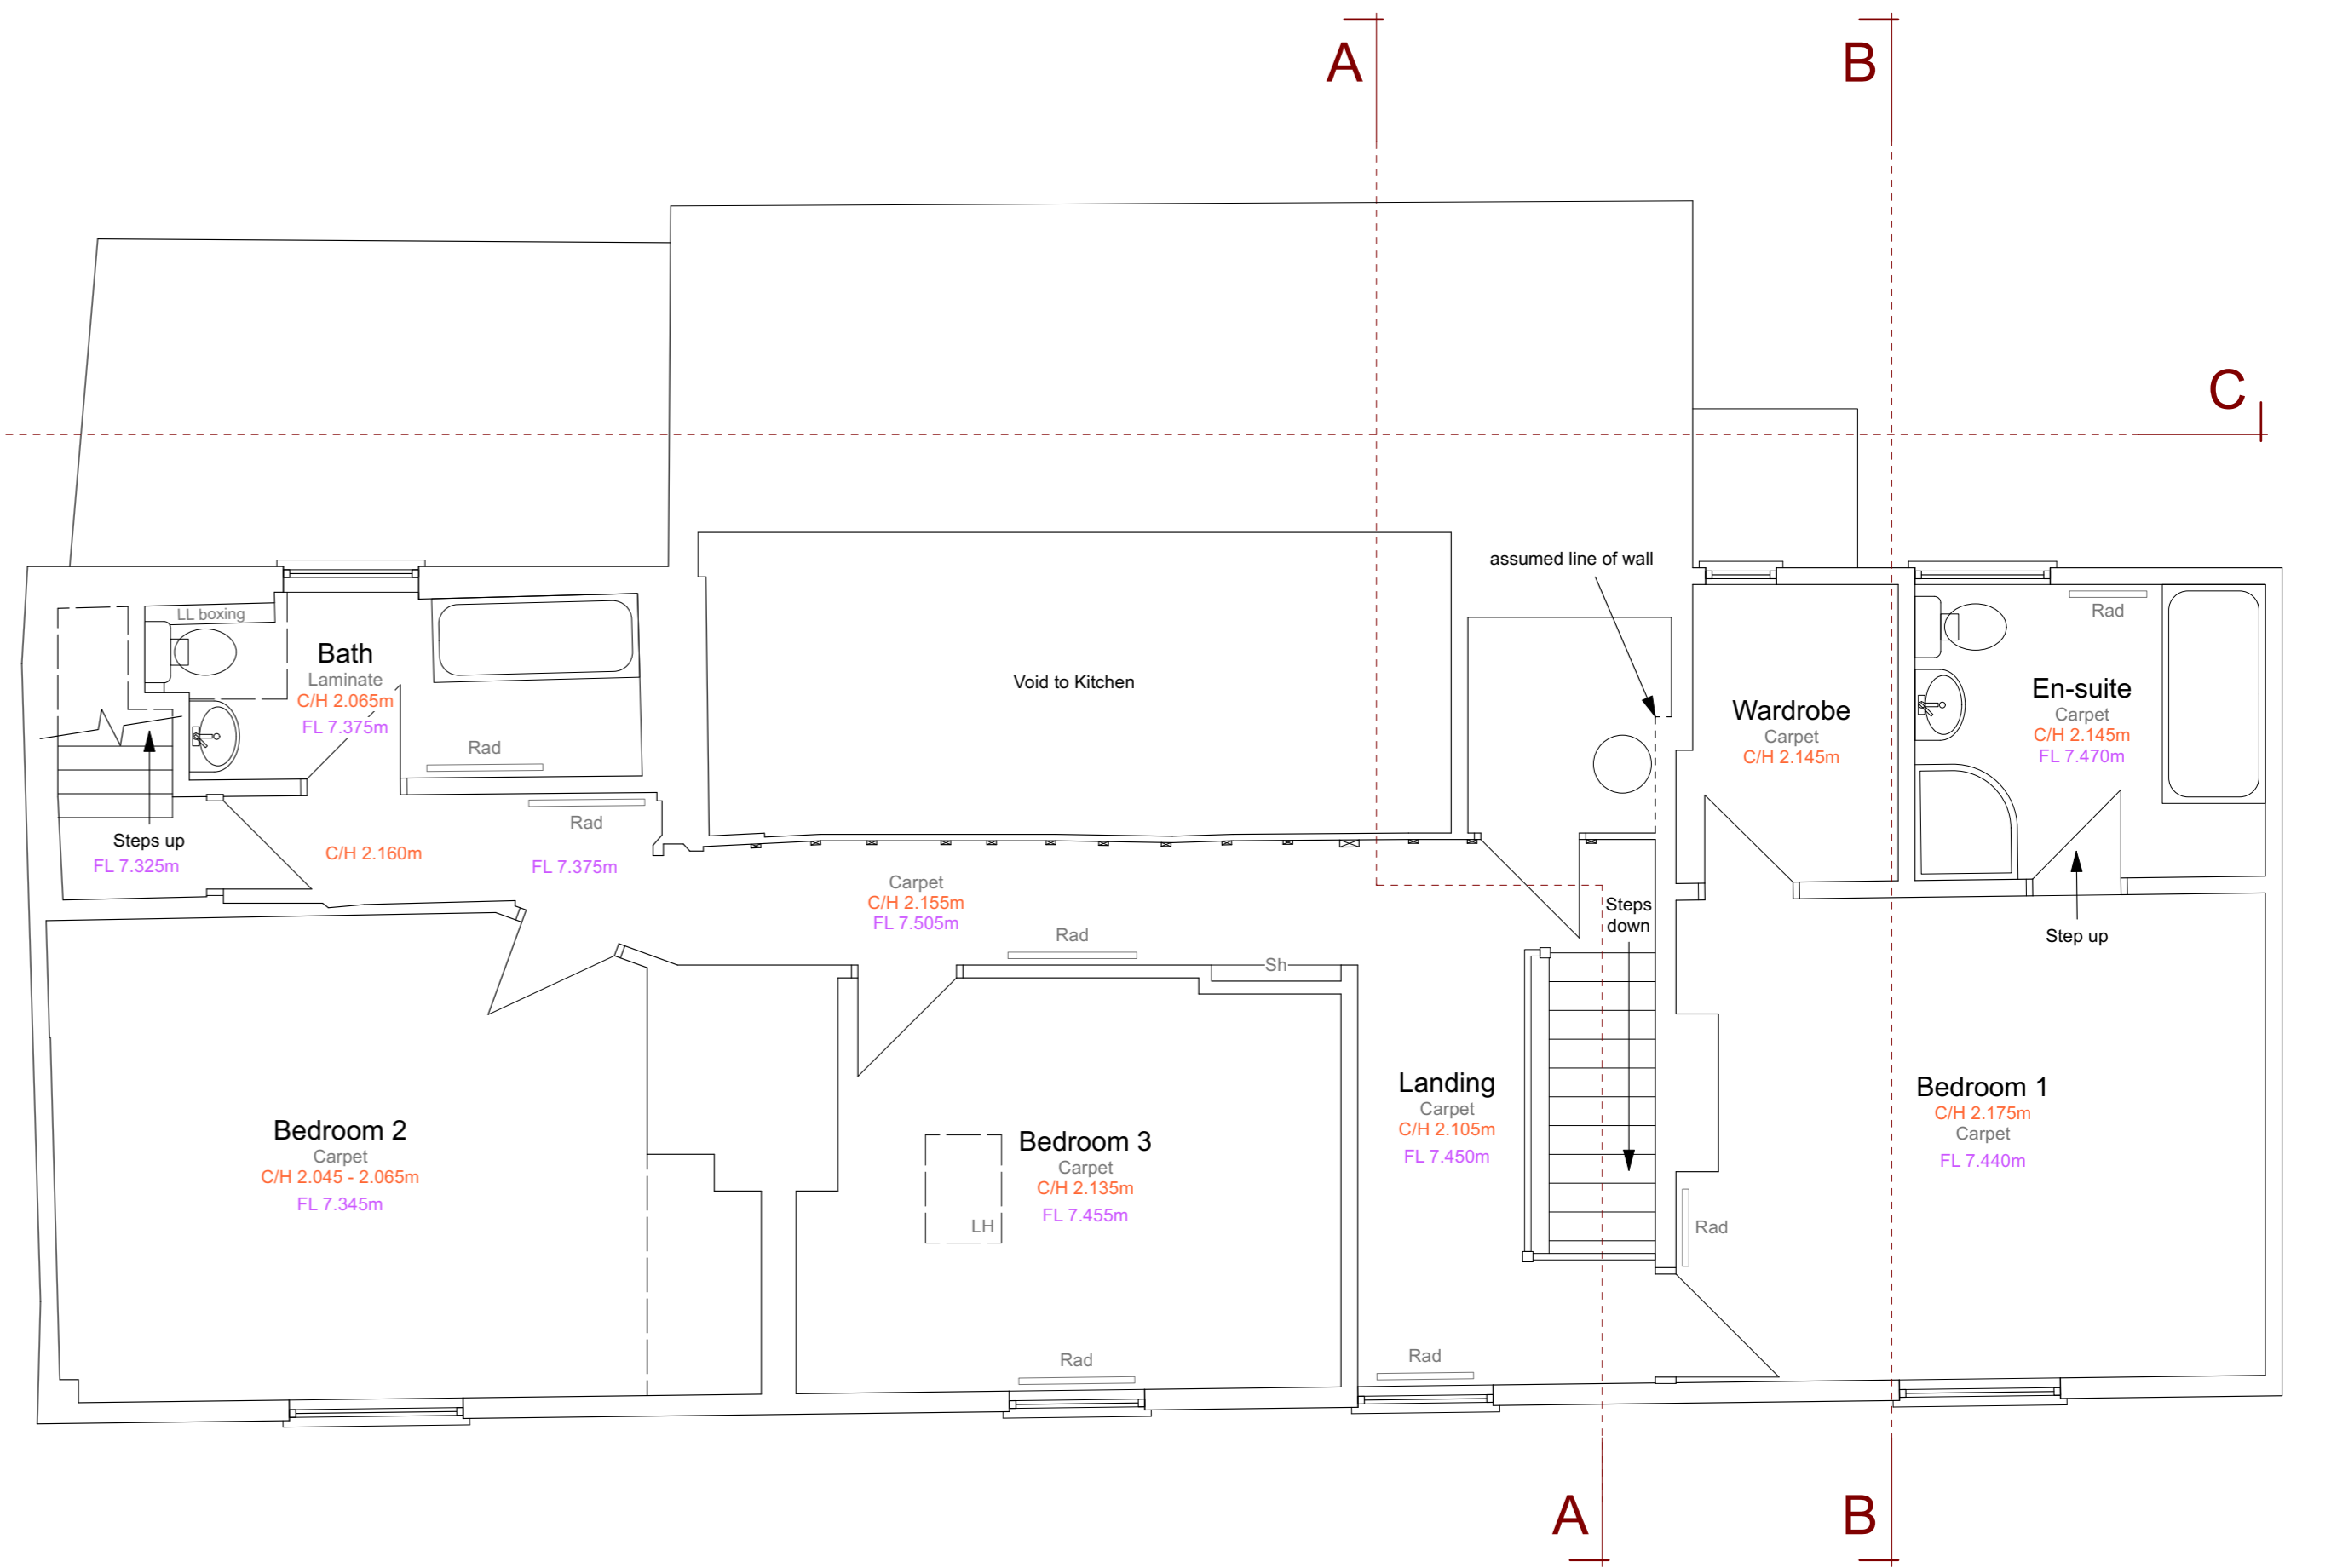


Existing First Floor Plan
Scale 1:50 @ A1

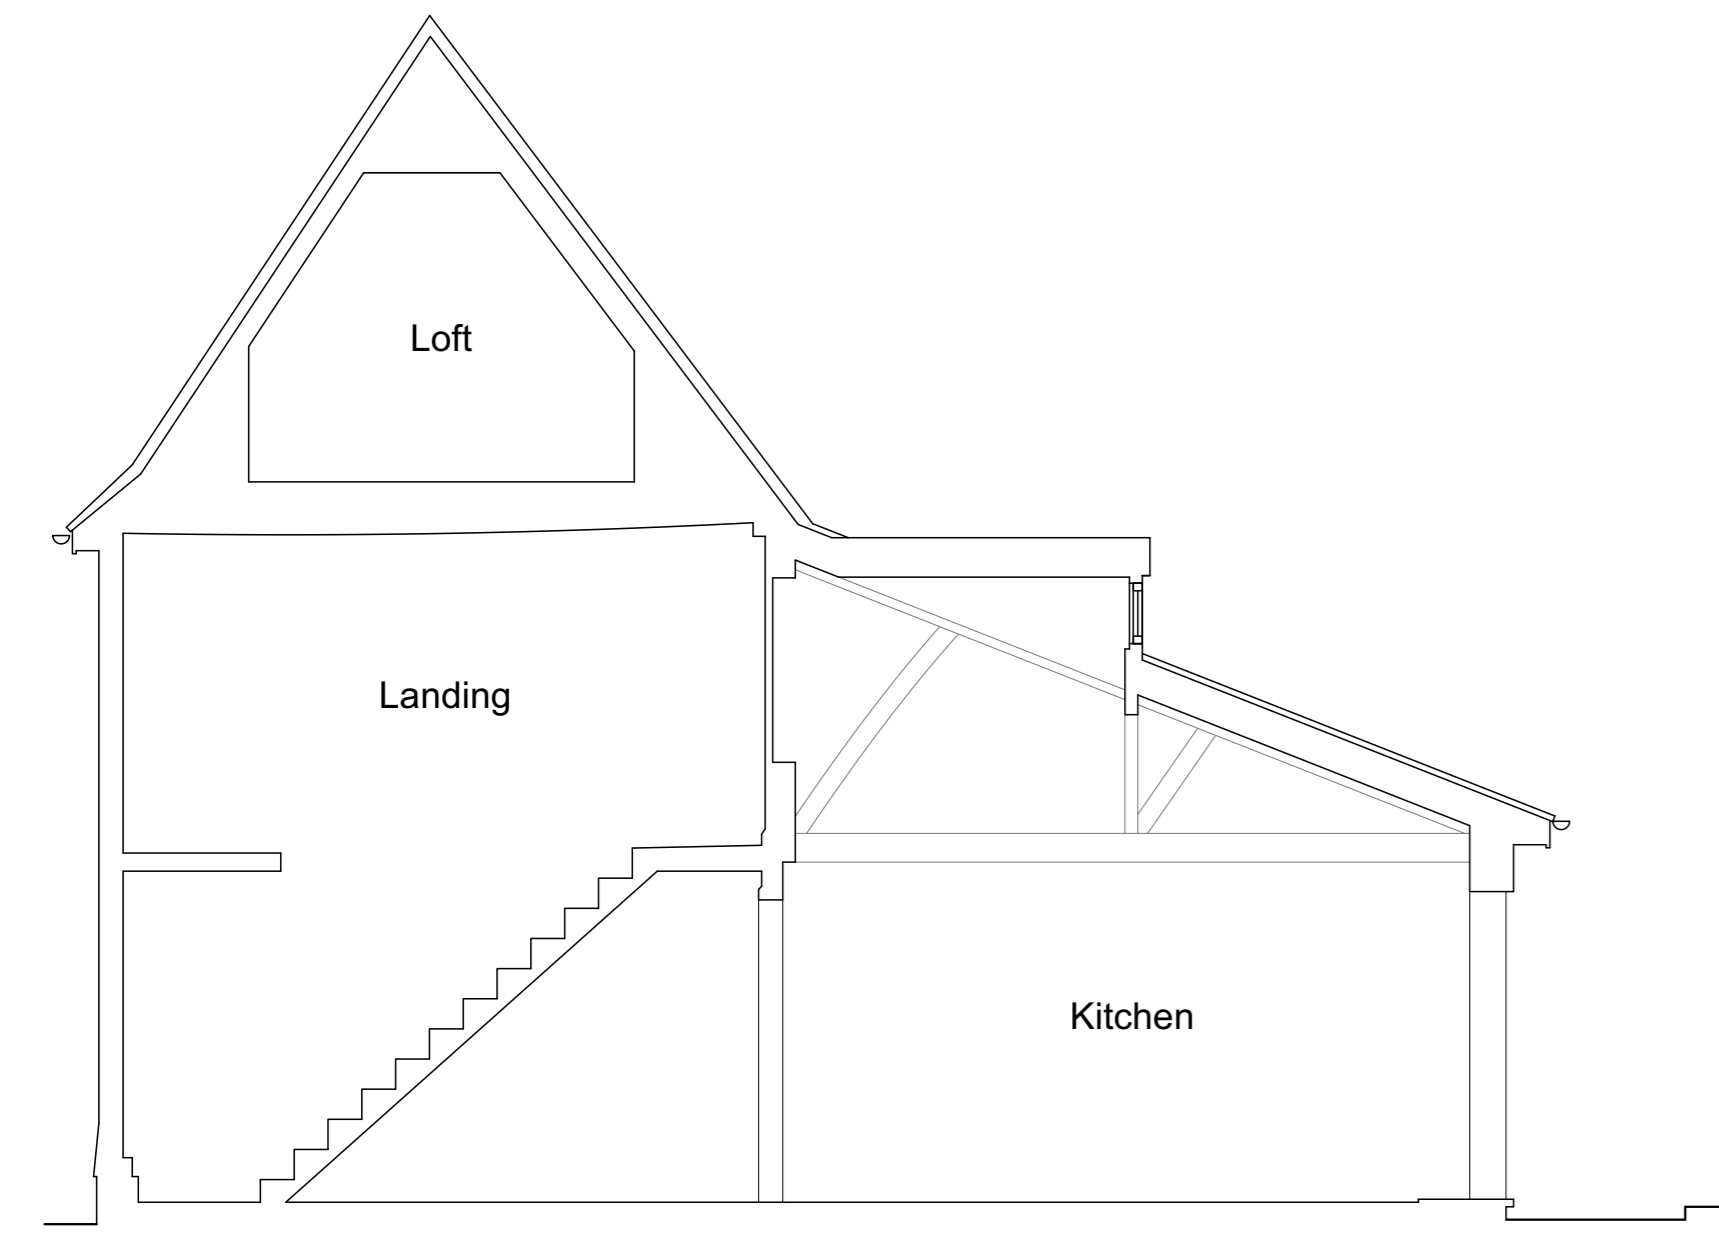

Existing Section A - A
Scale 1:50 @ A1

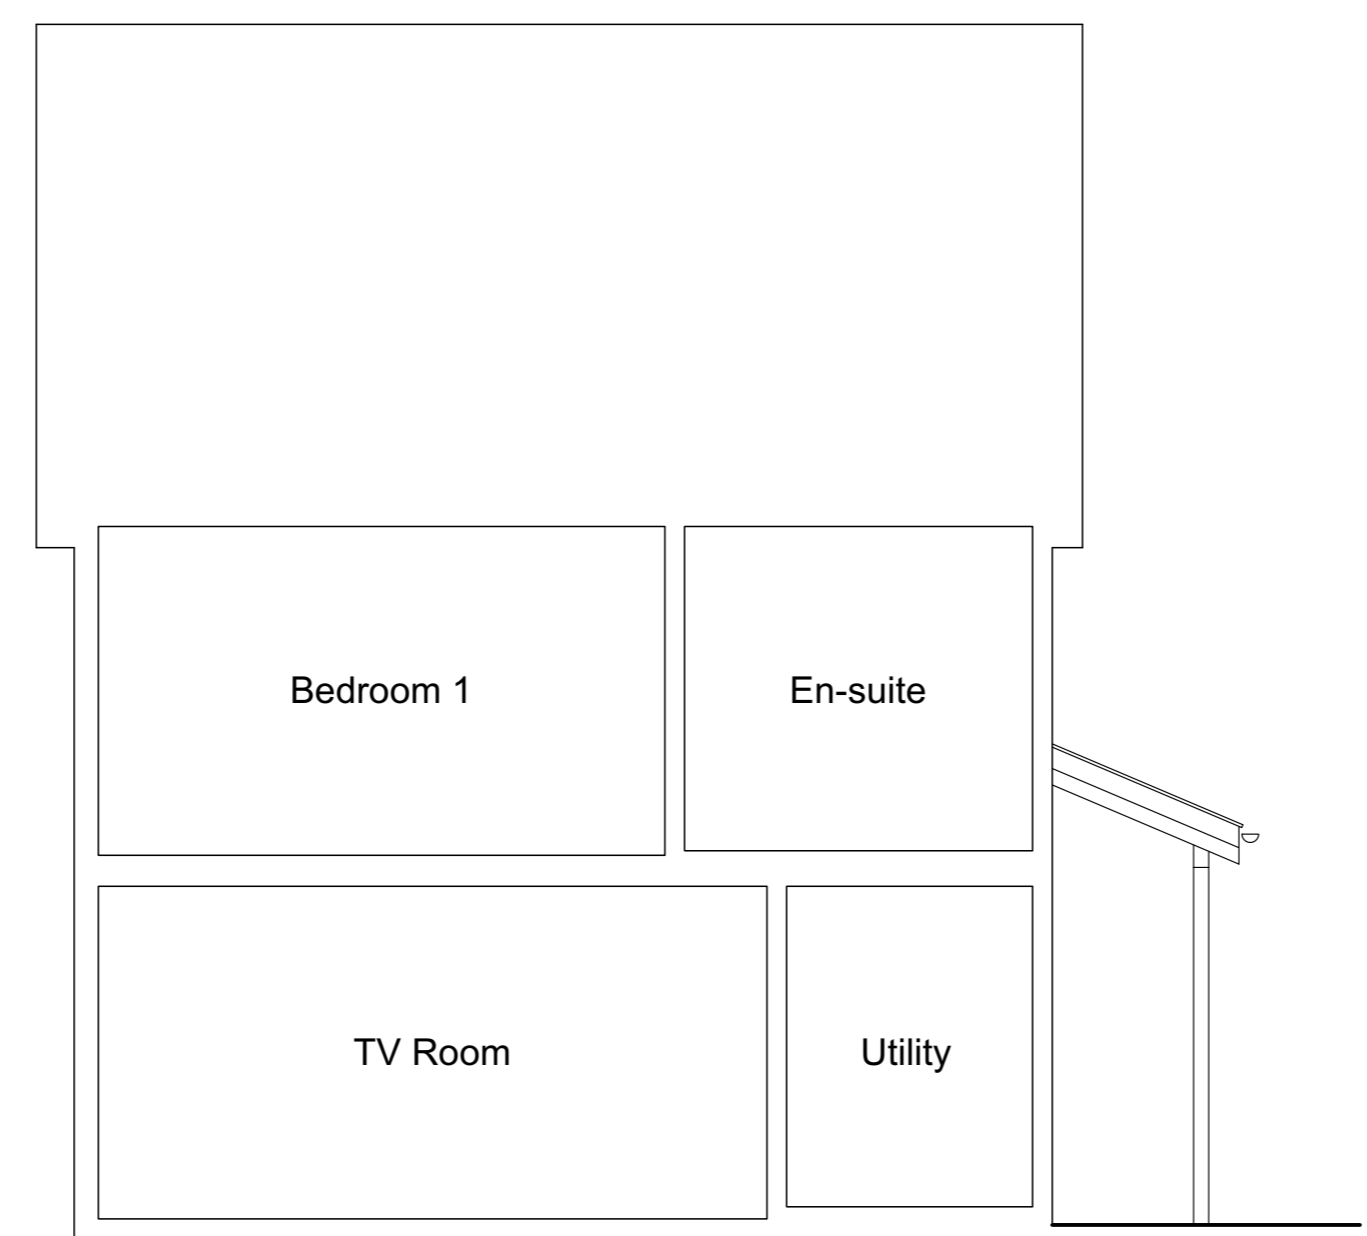

Existing Section B - B
Scale 1:50 @ A1

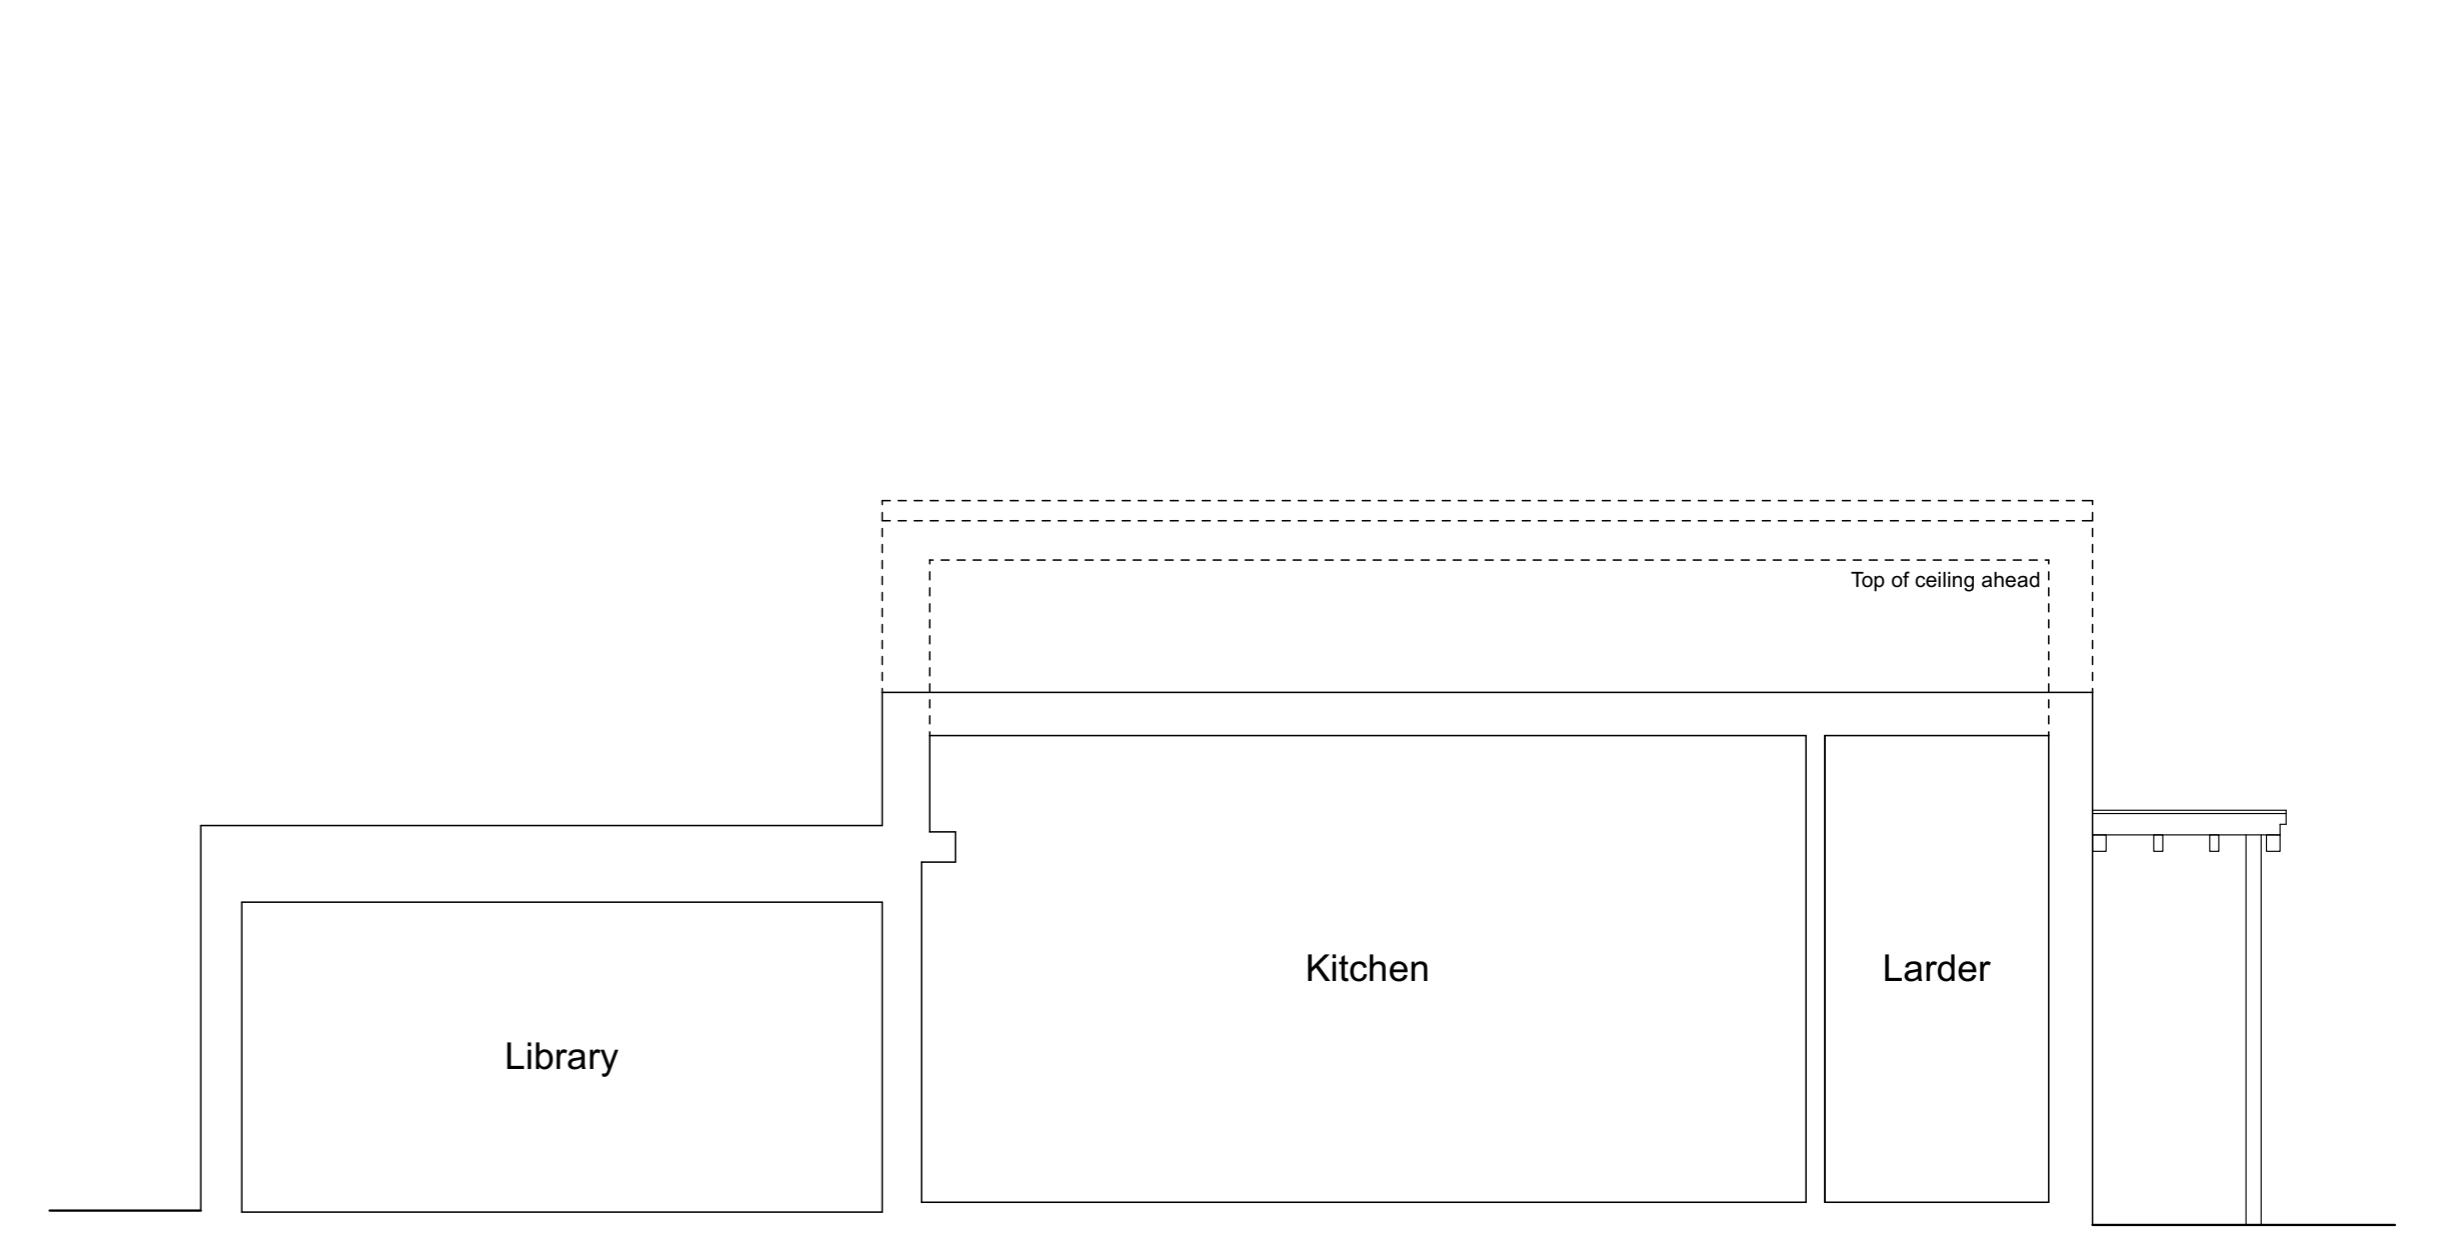

Existing Section C - C
Scale 1:50 @ A1

Contractor is responsible for all setting out and must check dimensions on site before work is put in hand. Written dimensions only to be taken, this drawing must not be scaled. JAP Architects to be immediately notified of suspected omissions or discrepancies. ©

Revisions		Revisions	

J.A.P. Architects
Market Hill, Clare, Suffolk CO10 8NN
T: 01787 279490
E: enquiries@japarchitects.co.uk
W: www.japarchitects.co.uk

J.A.P. Architects

RIBA

Project	Proposed Extensions and Alterations at Park Gates, Denston		
Title	Existing Floor Plans & Elevations		
Scale	1 : 50 @ A1	Date	October 2023
Drawing No.	23033 - 02		
Revision			