



Dedicated access to studio. French doors open to garden to east. Gardens continue for 100m →

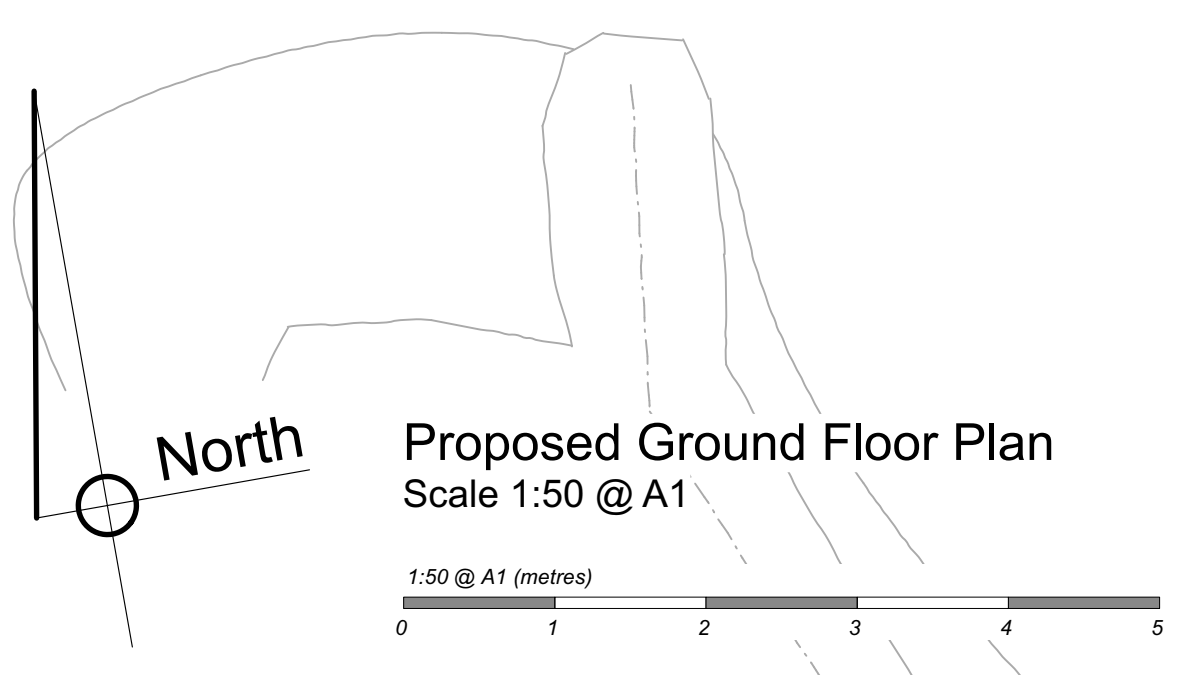

Proposed Ground Floor Plan
Scale 1:50 @ A1

Key	
	Existing walls
	New walls
	Walls/fabric removed

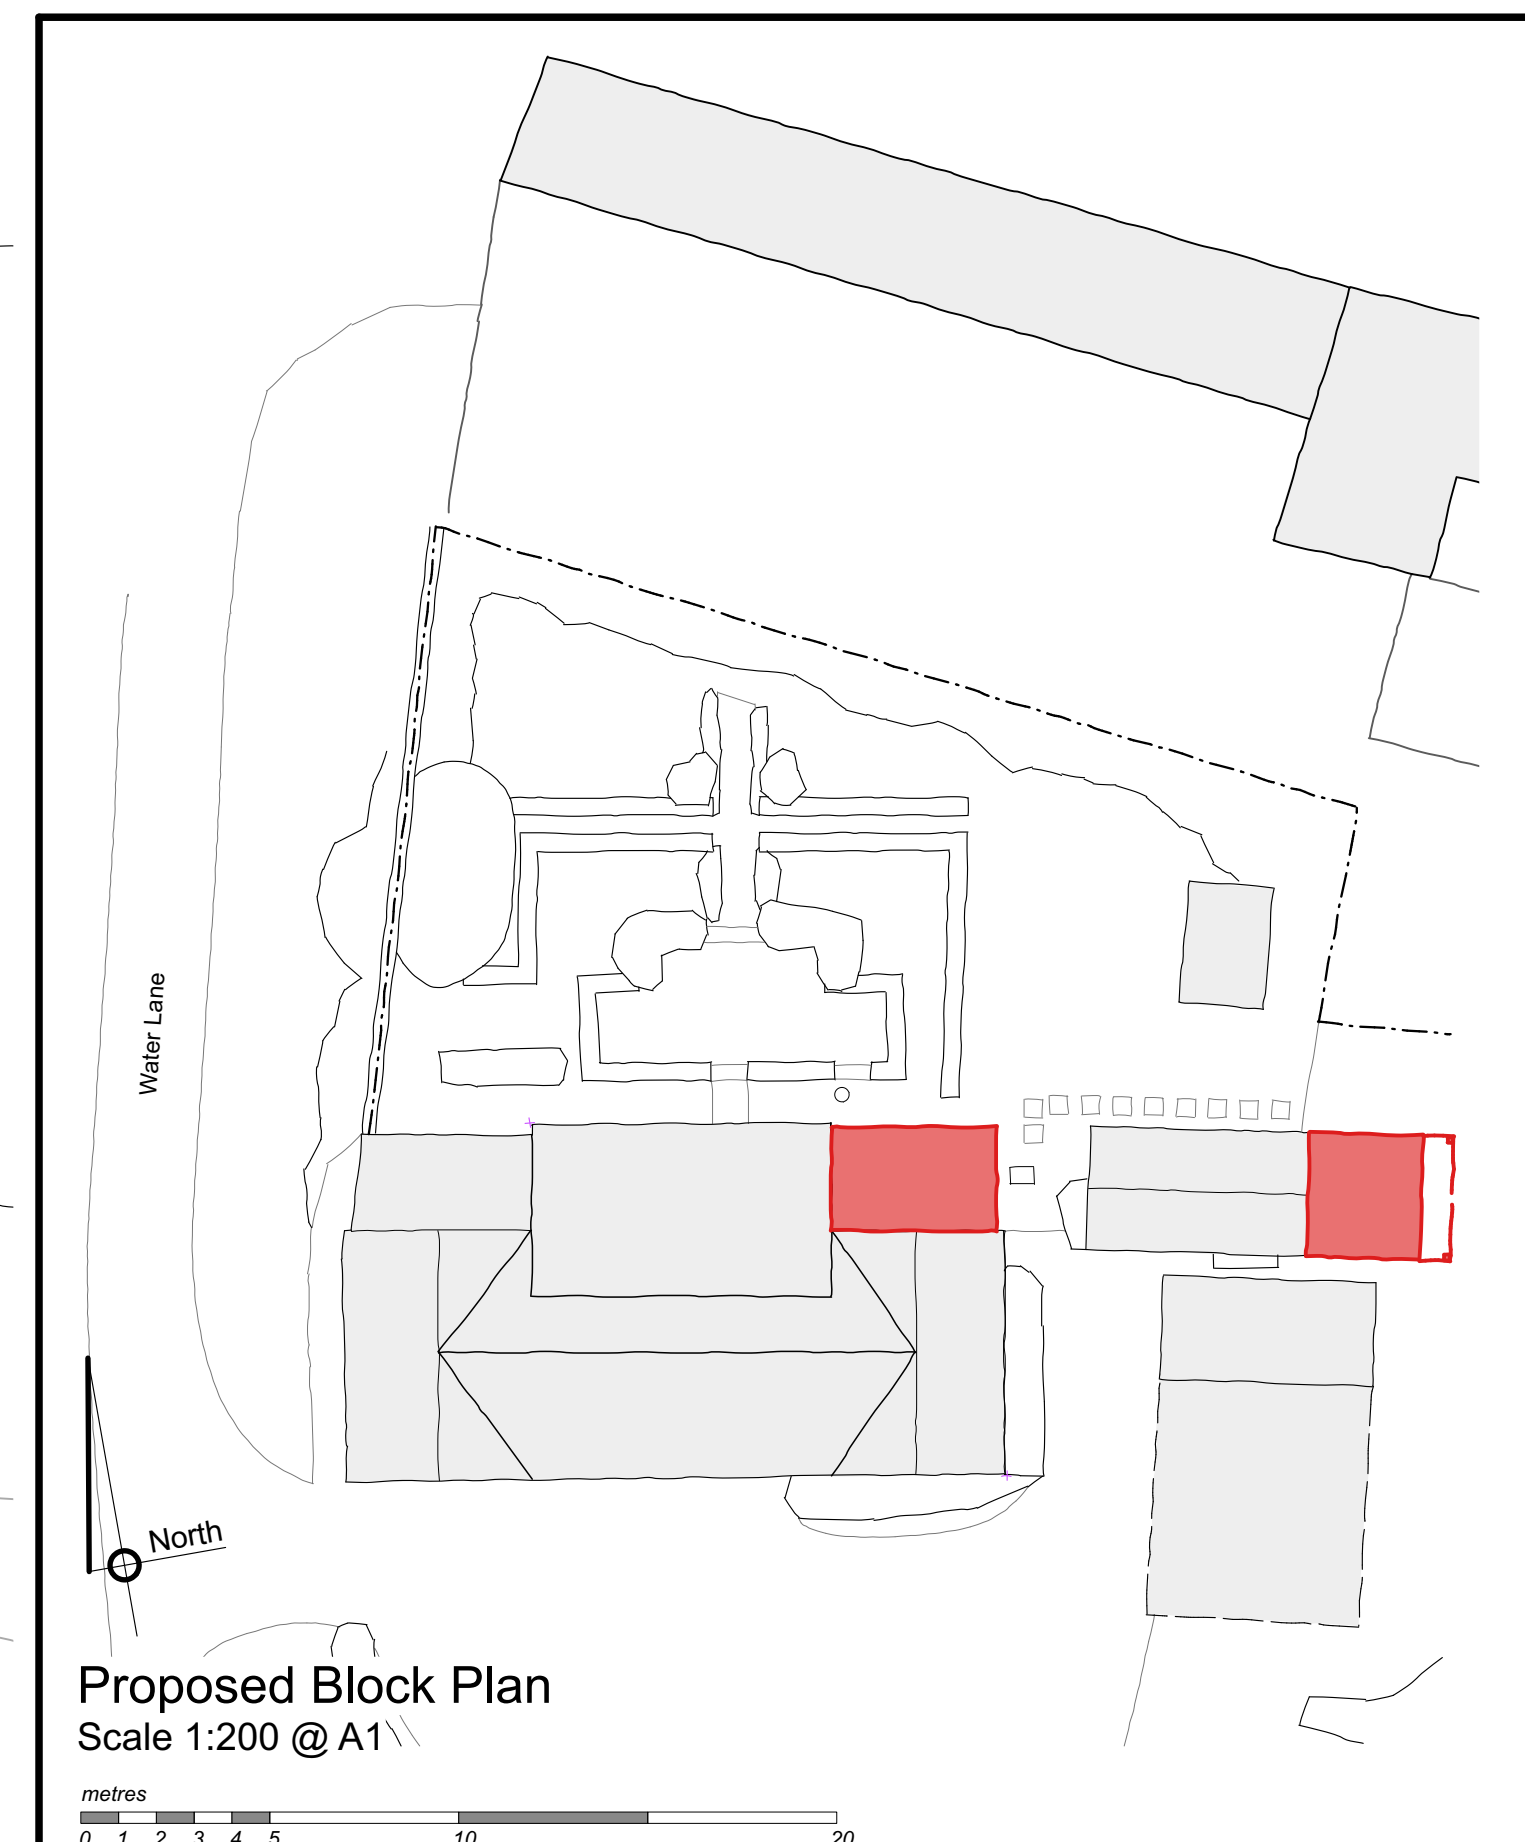


Proposed Block Plan
Scale 1:200 @ A1

Contractor is responsible for all setting out and must check dimensions on site before work is put in hand. Written dimensions only to be taken, this drawing must not be scaled. JAP Architects to be immediately notified of suspected omissions or discrepancies ©

Revisions		Revisions
A.	Block plan added.	20.12.23

Revisions	

J.A.P. Architects
Market Hill, Clare, Suffolk CO10 8NN
T: 01787 279490
E: enquiries@japarchitects.co.uk
W: www.japarchitects.co.uk

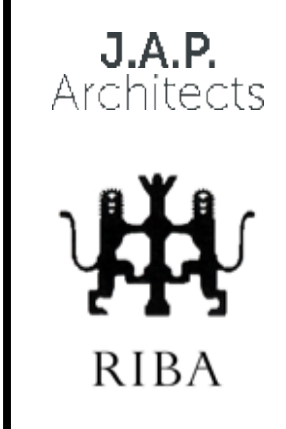

Project	Proposed Extensions and Alterations at Park Gates, Denston		
Title	Proposed Floor Plan & Block Plan		
Scale	Various @ A1	Date	December 2023
Drawing No.	23033 - 04	Revision	A