



FRONT ELEVATION



SIDE ELEVATION




REAR ELEVATION



SIDE ELEVATION

PLOT 2

APPROVED APPLICATION REF. NO. 21/00552/FUL

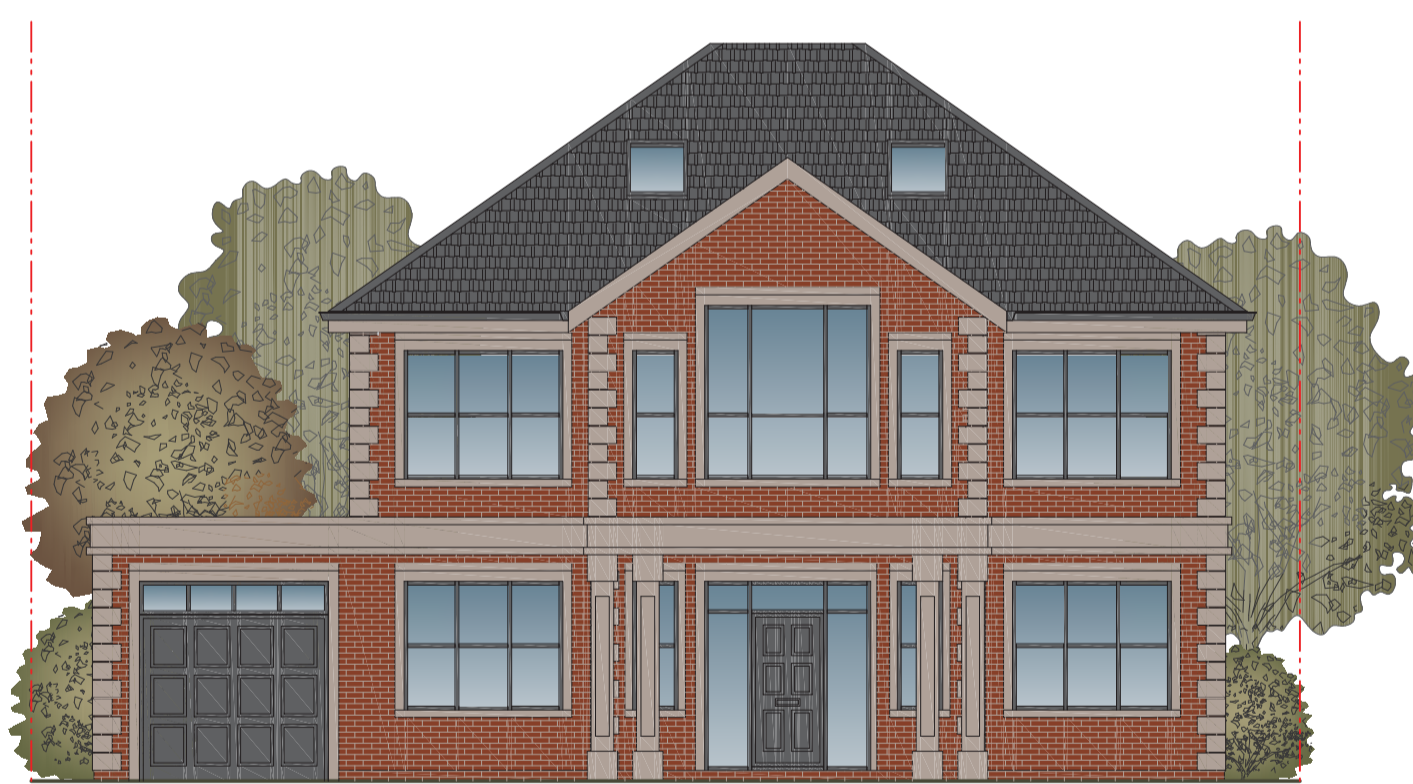

FRONT ELEVATION



SIDE ELEVATION



REAR ELEVATION



SIDE ELEVATION

PLOT 2

NEW APPLICATION

Revision	Description	Date

TOWN AND COUNTRY PLANNING LTD
 (020) 8441 4947
 13 Evelyn Road, Cockfosters, Hertfordshire EN4 9JT
 e-mail: martin@tcp ltd.net

Project _____

31 Beech Hill Ave
 Hadley Wood
 Herts
 EN4

Client _____

Mr & Mrs N. Christofi

Approved & Proposed PLOT 2 Elevations

Drawing No. 2022/1562/3

Scale 1:100 Drawn By: M.P.M

Sheet Size A1 Date 28 Jun 2023

IMPORTANT NOTICE
 © Copyright. Drawing to be used in conjunction with specification and structural engineers notes. All dimensions to be checked on site prior to commencement of work, differences between drawings, and between drawings and specification or structural engineers details to be referred immediately to Town and Country Planning Ltd. Work should only be undertaken from local authority approved drawings. Commencement of any work on site prior to gaining the necessary planning and/or building control approvals is entirely at the client's own risk. We strongly recommend you agree the boundary lines of the property before any work commences on site. It is the responsibility of the builder and the property owner to be in agreement with the definition of these lines.