




Front Elevation

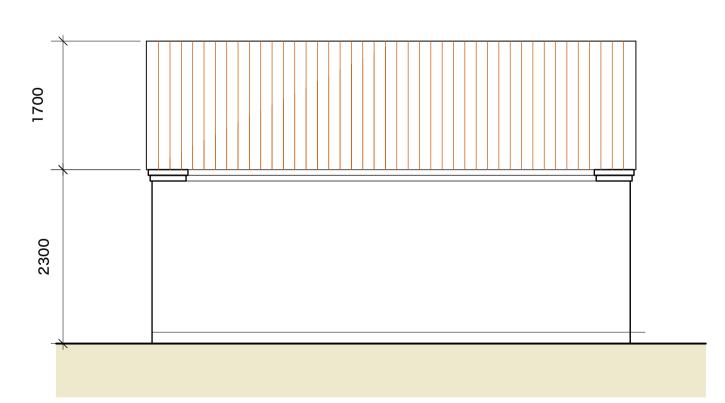


Side Elevation

Proposed New Garage, Fern Road, Cropwell Bishop

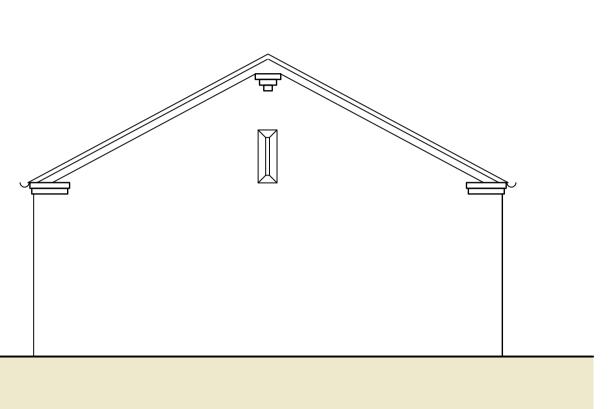

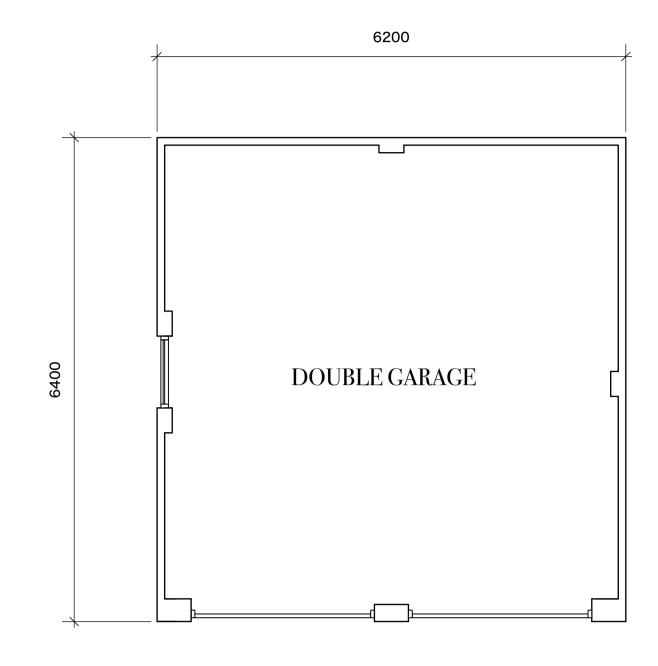

Rear Elevation

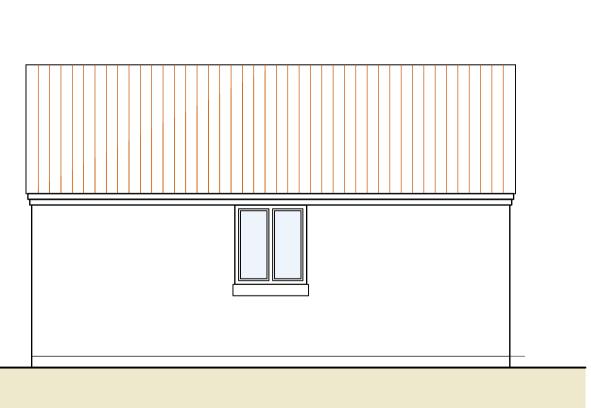

Layout Plan

Side Elevation

Figured dimensions must be taken in preference to scaled dimensions. Any discrepancies must be reported to Stanford Partnership or the relevant Designer. Contractors, sub contractors and suppliers must verify all dimensions on site before commencing any work or making any workshop drawings. All drawings are copyright of Stanford Partnership.

Stanford Partnership

Architecture & Planning

The Cottage School Lane **Colston Bassett** NG12 5QD

07841 158957 nick@stanfordpartnership.co.uk

Date 24th July 2023

Drawing Title Proposed Garage

Scale 1:50 @ A1

Drawing No 314/20C

Project Proposed Garage Dovecote House Fern Road, Cropwell Bishop

Client Mr N Martin