

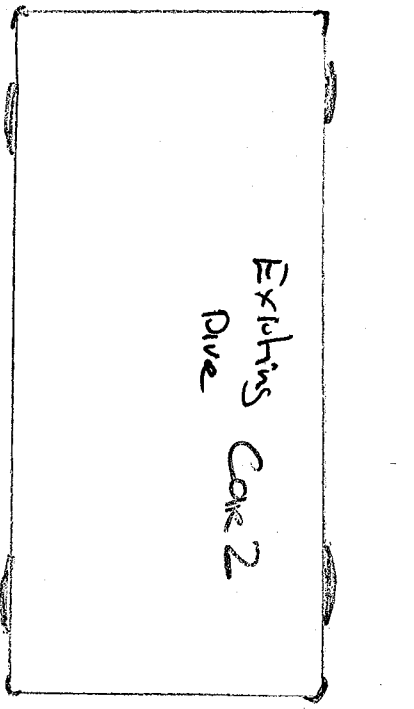


MR S COOMBS
 1 Bedford Close
 GU35 9PS
 Existing
 Site Plan
 Scale 1:50 A3
 April 23

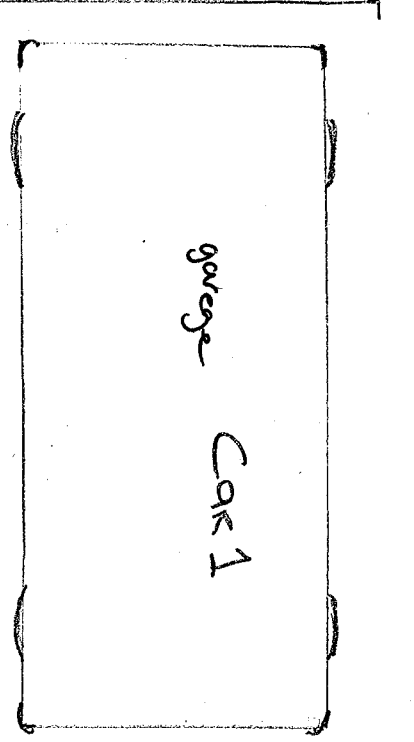

Existing
Cross over

Patio
Rear
Garden

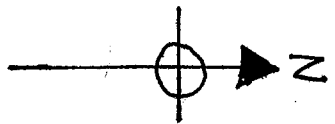

Bins

Annexe
to boundary
1.950

Boundary line

grass
Verge

Cobbed
area

Bed Ford Close

1.950
Annexe
to boundary

Boundary line

Flower bed

Foot path

Front garden

Meadow Grass

New trees

gravel path

2.100

4.100


path

1.300


6040



MX. S Coombes
 I Bed Ford Close
 GU35 9PS
 Proposed site plan
 and roof plan
 Scale 1:50 A3
 July 23

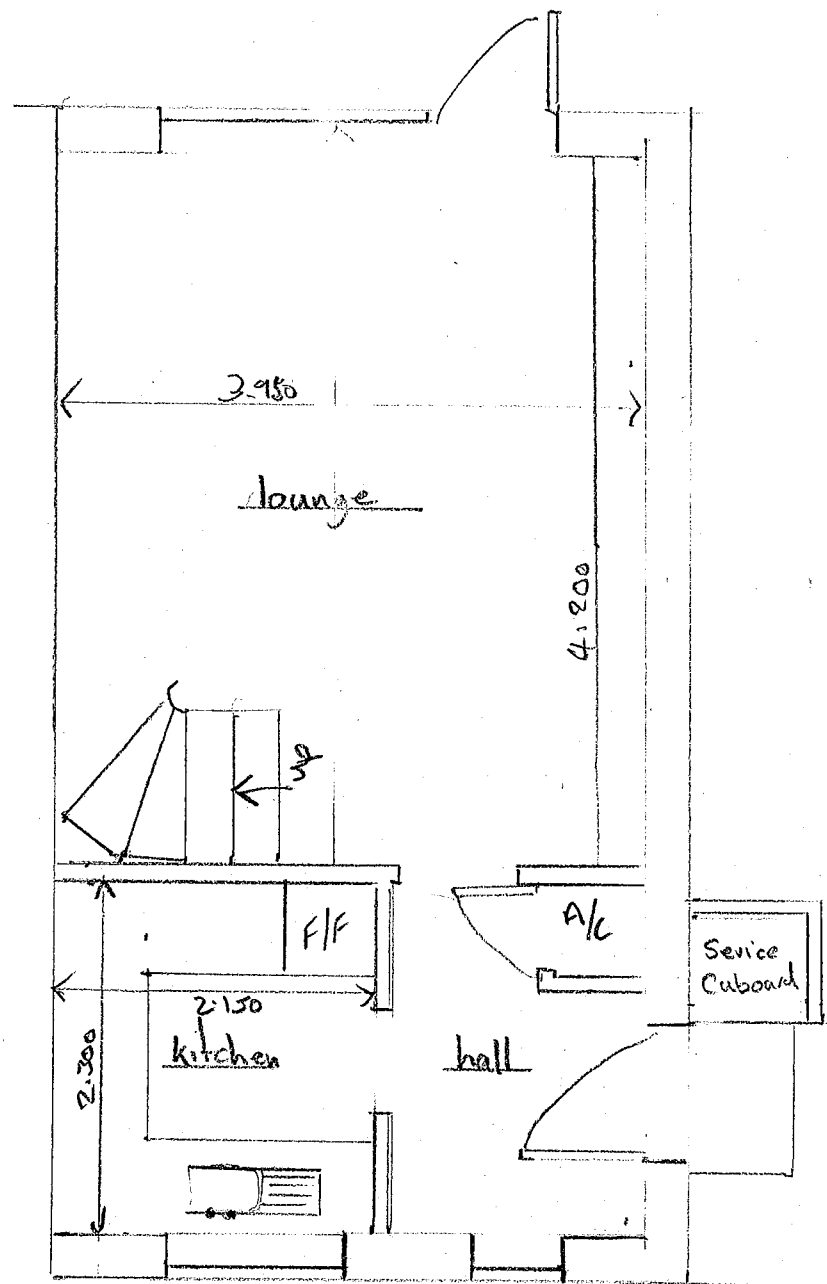


Ground floor

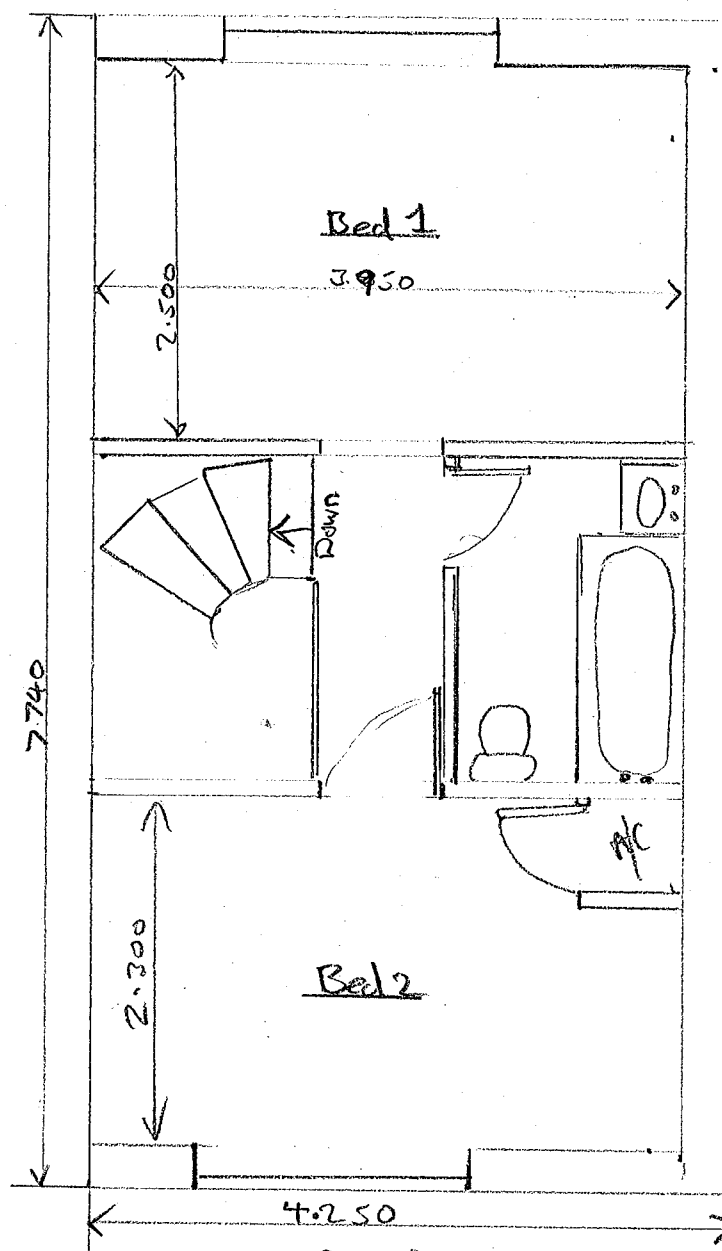



First floor







MR. S Gombas
1 Bedroom close
GUJIS 91S
Existing Floor
Plans
Scale 1:50 A3
Dec 23

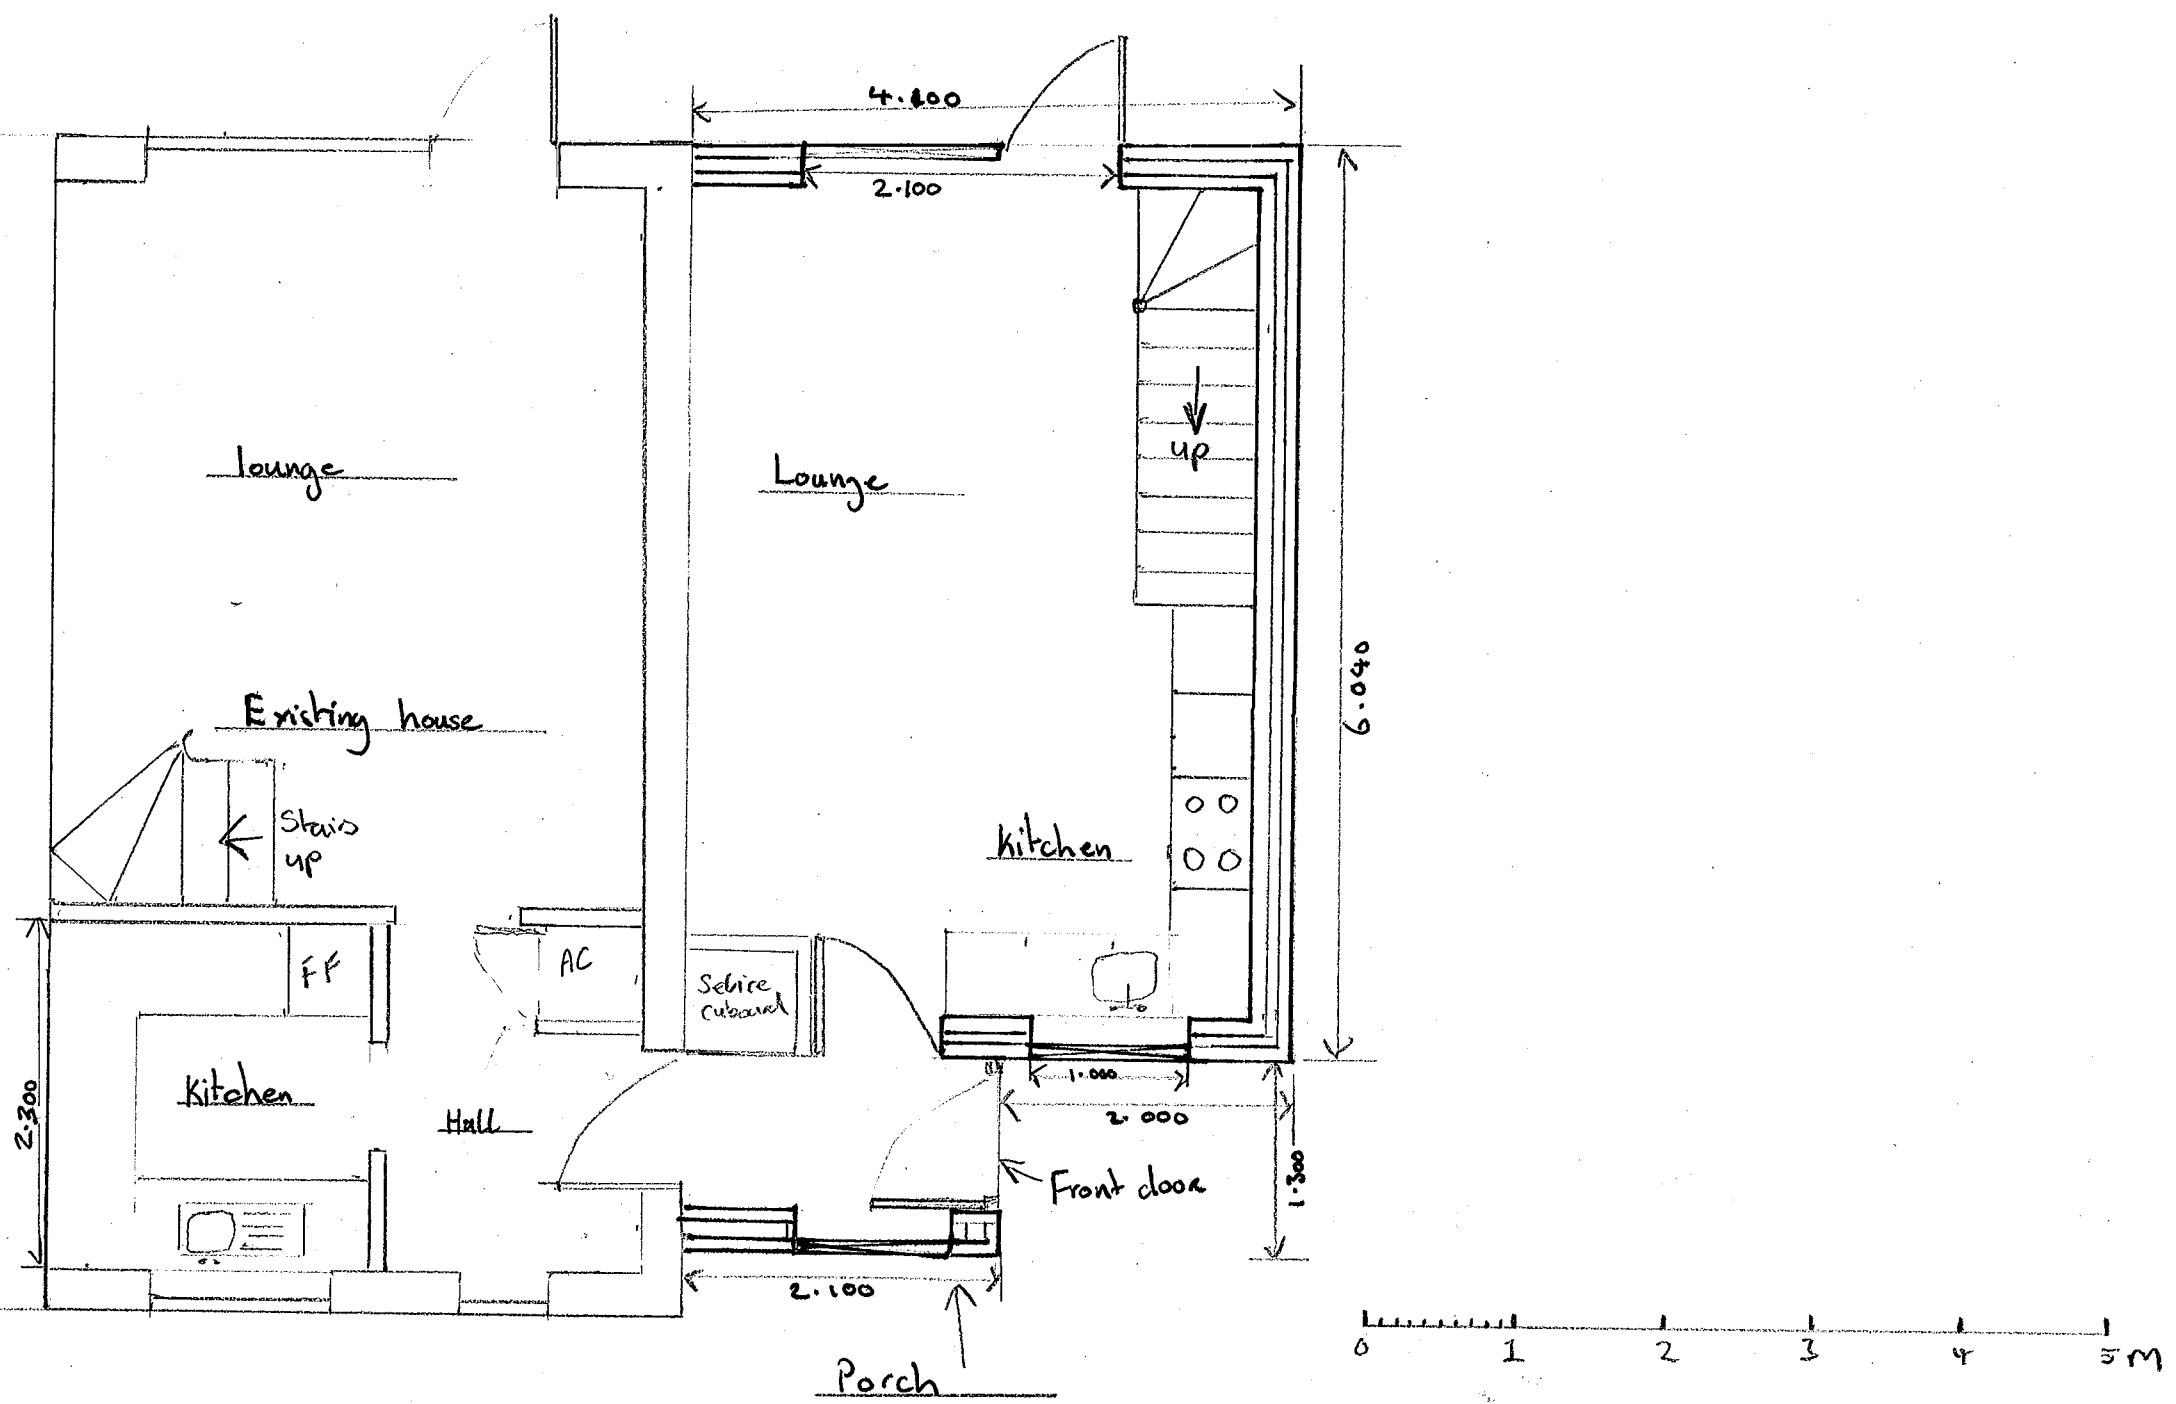


MR S. Coombes
1 Bedford close
GU35 9PS
Proposed Ground
Floor plan
Scale 1:50 A3
July 23

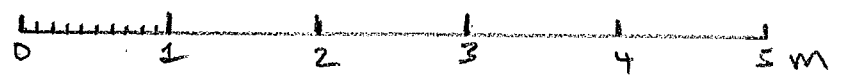
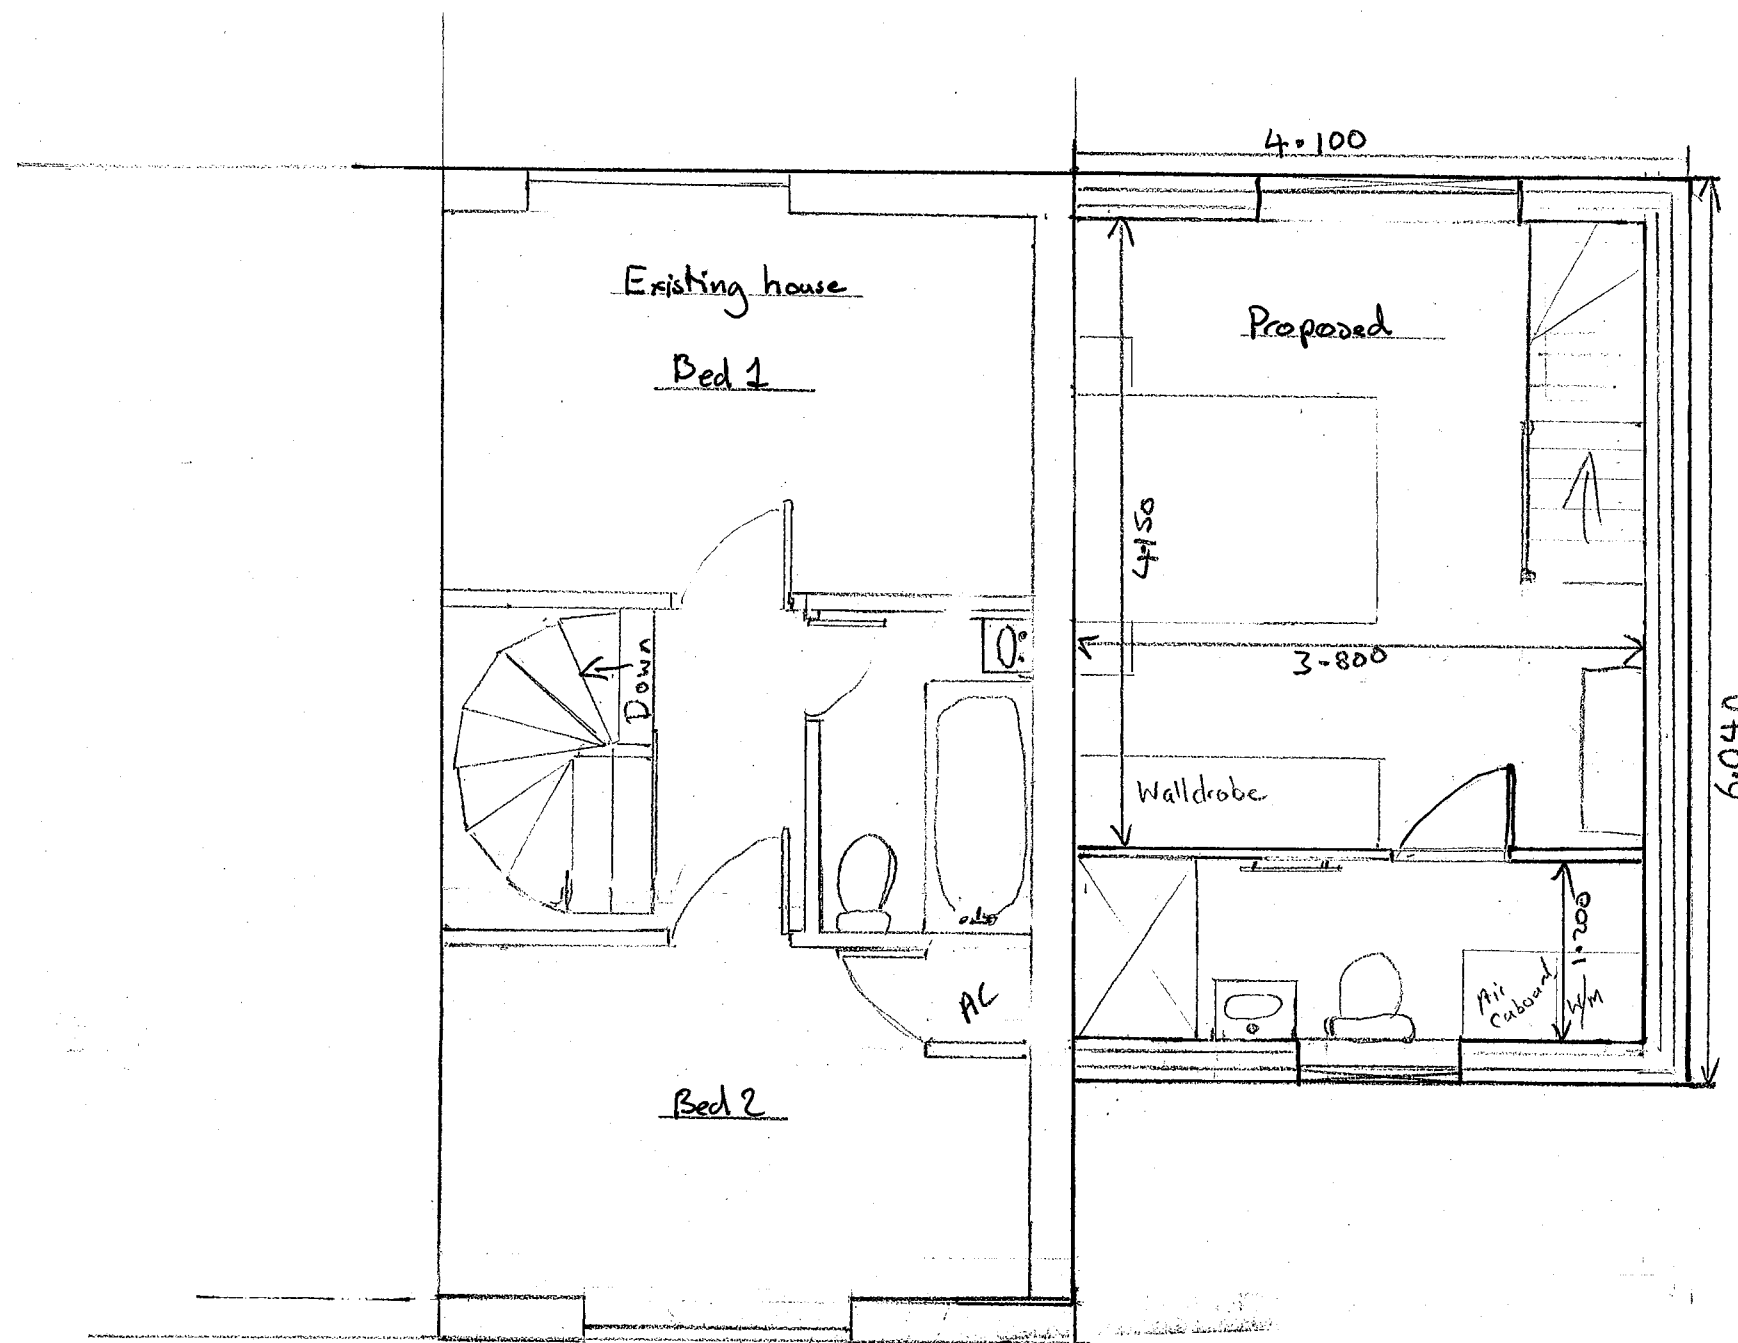


MR S COOMBS
1 Bedford close
Proposed Annexe
First Floor plan
6/35 9/95
Scale 1:50 AB
July 23

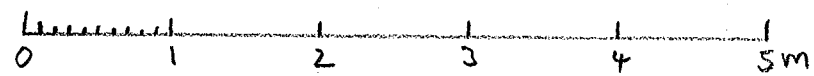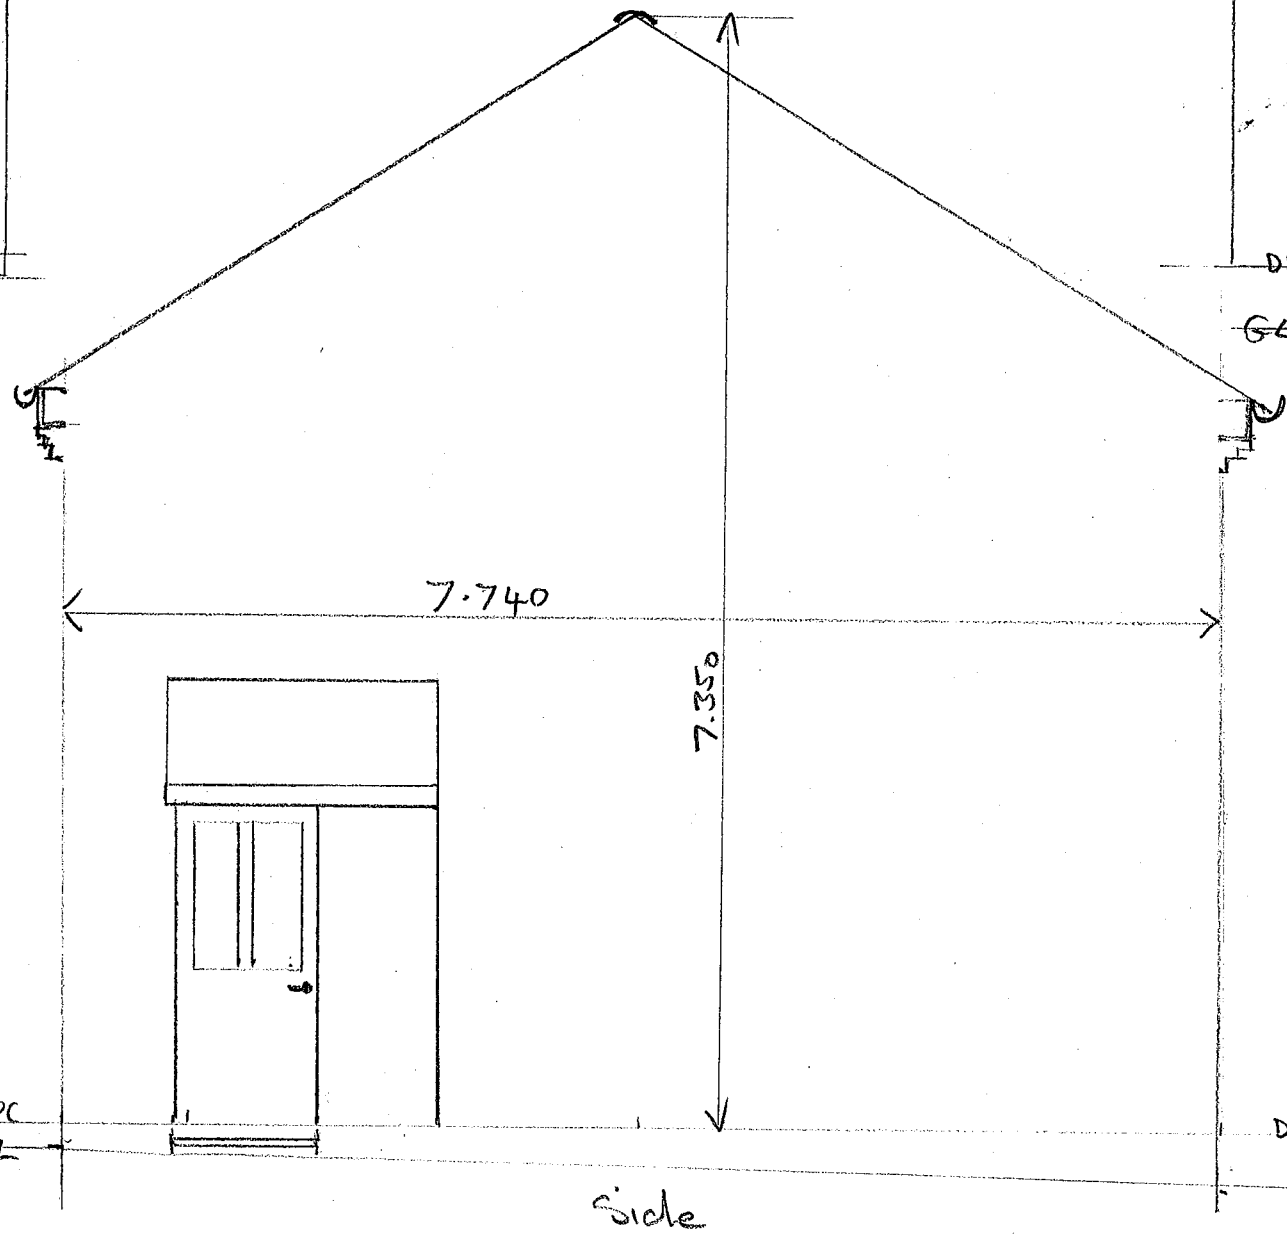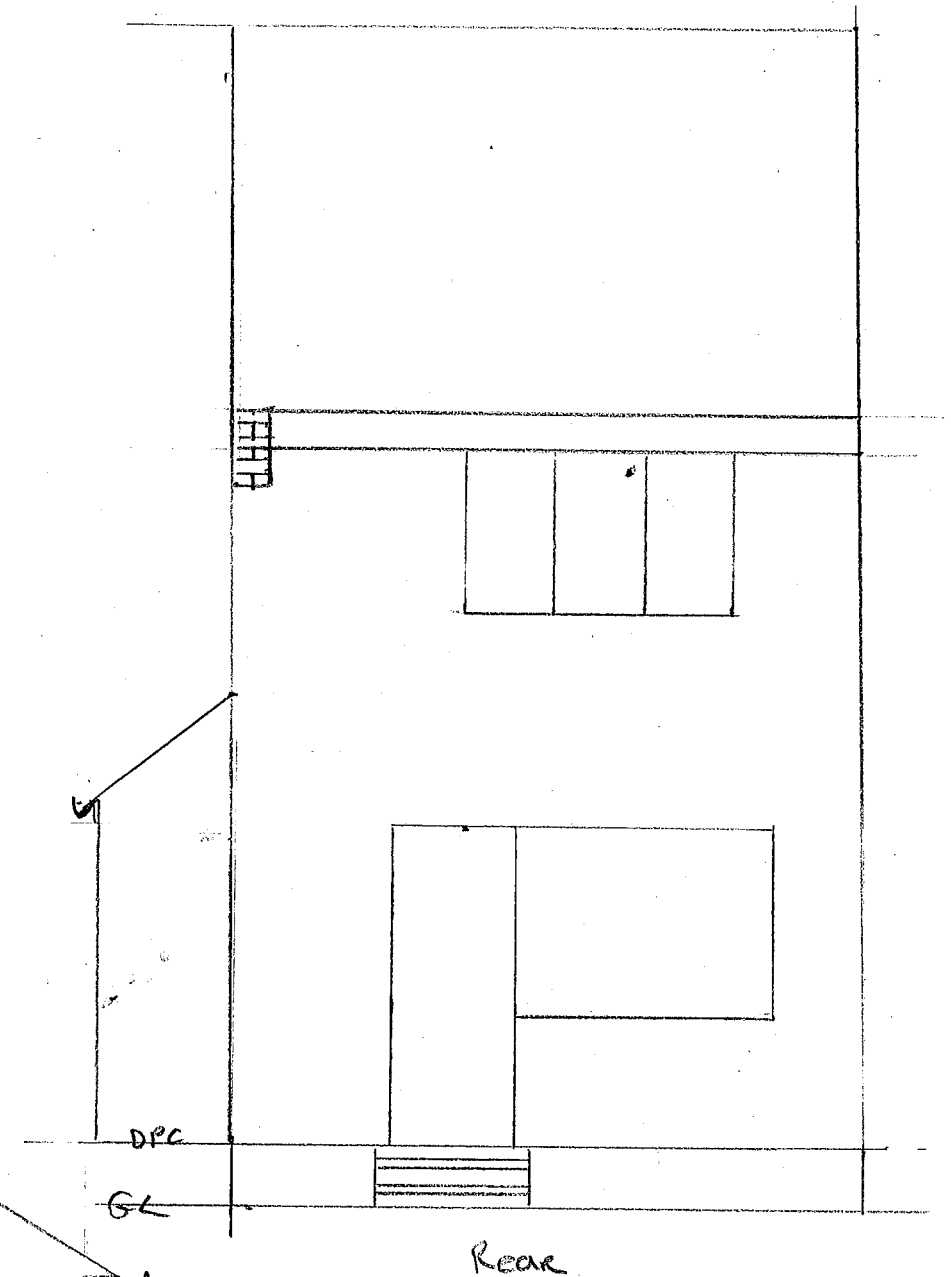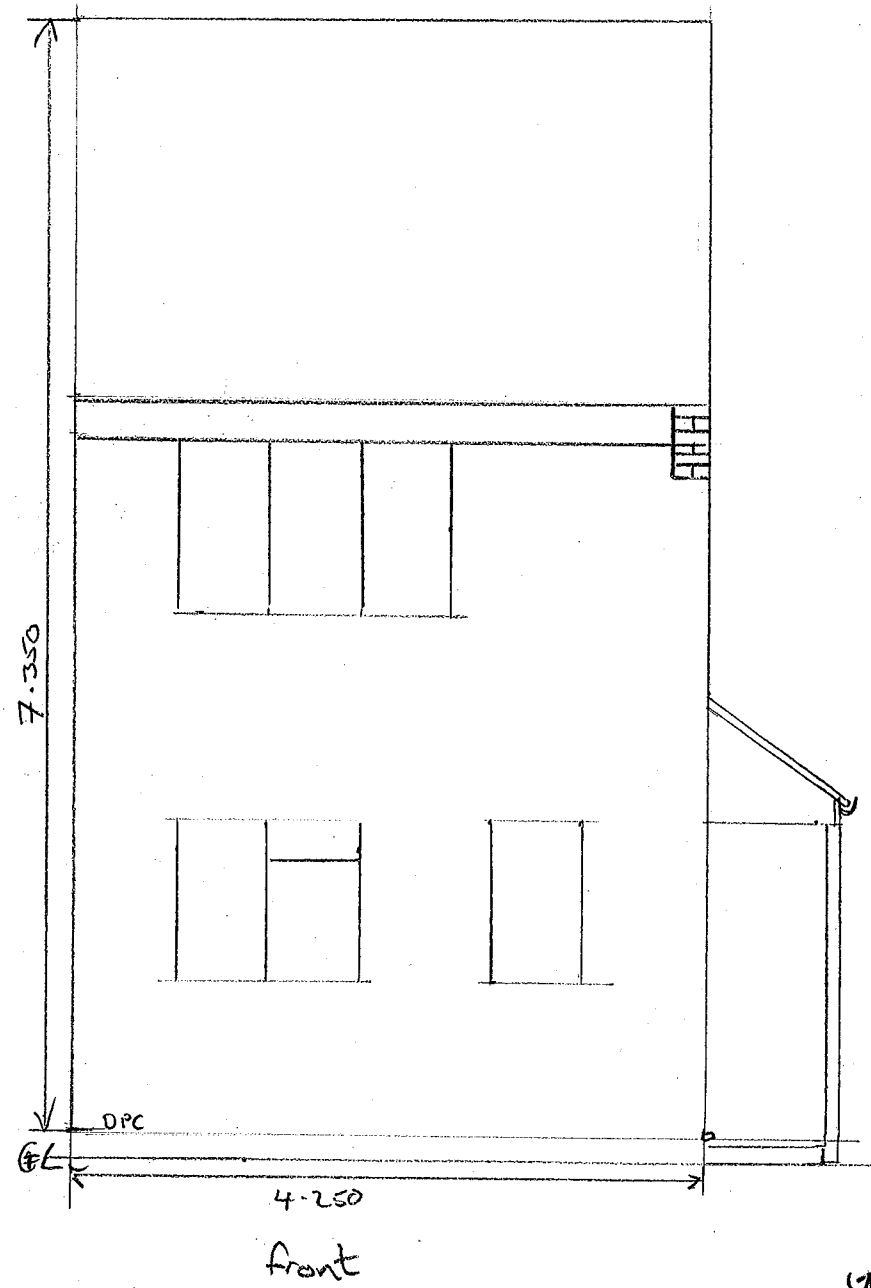


MR S Coombes
 1 Bedford Close
 16U35 9PS
 Existing
 Elevations
 Scale 1:50 A3
 November 23

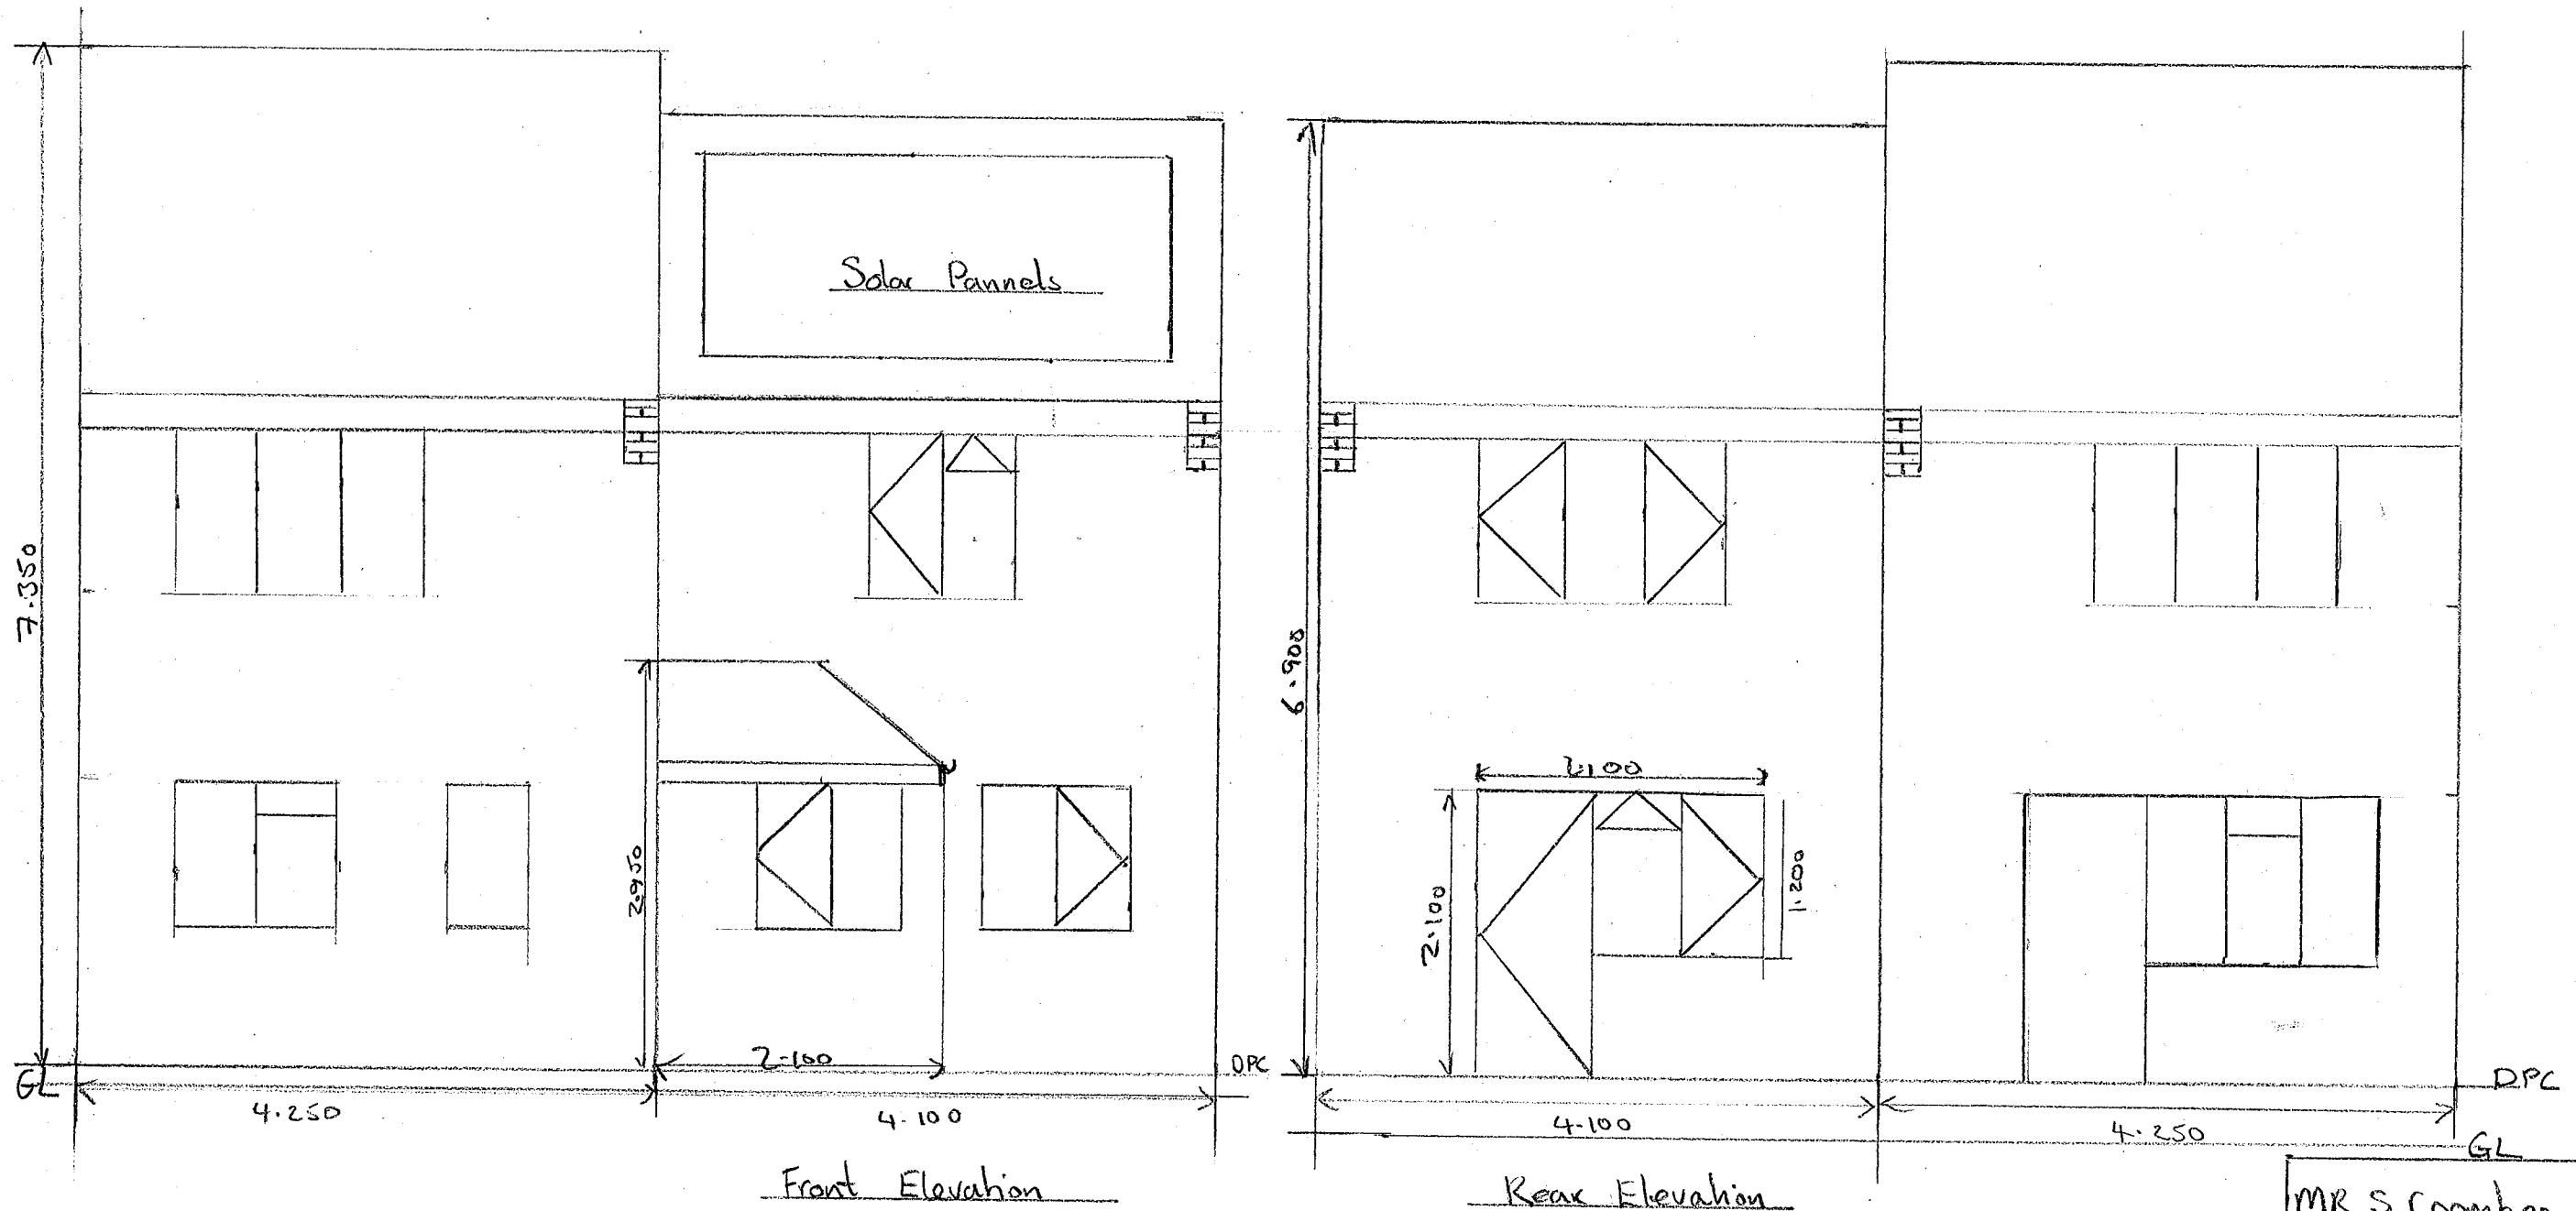

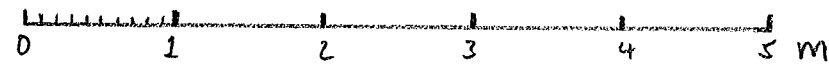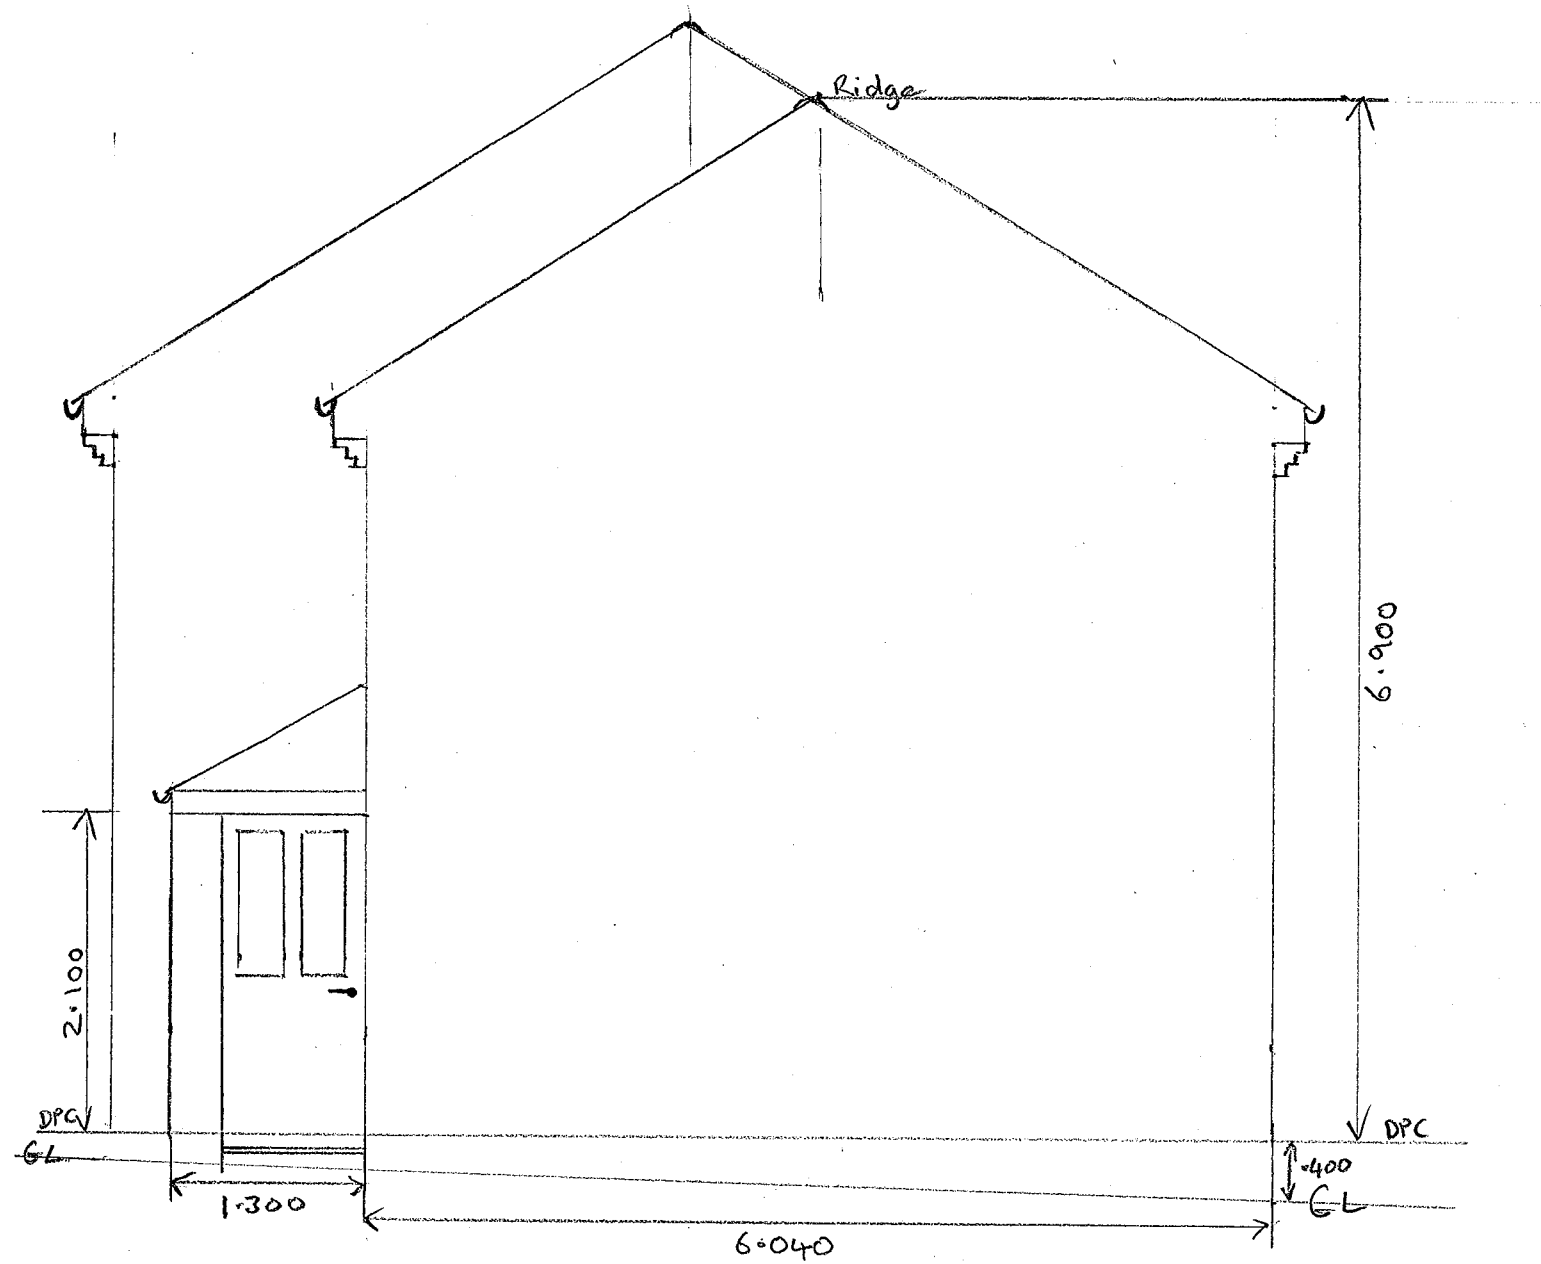


MR S Coombes
1 Bedford Close
GU35 9PS
Proposed Annexe
Side Elevation
Scale 1:50 A3
Nov 23

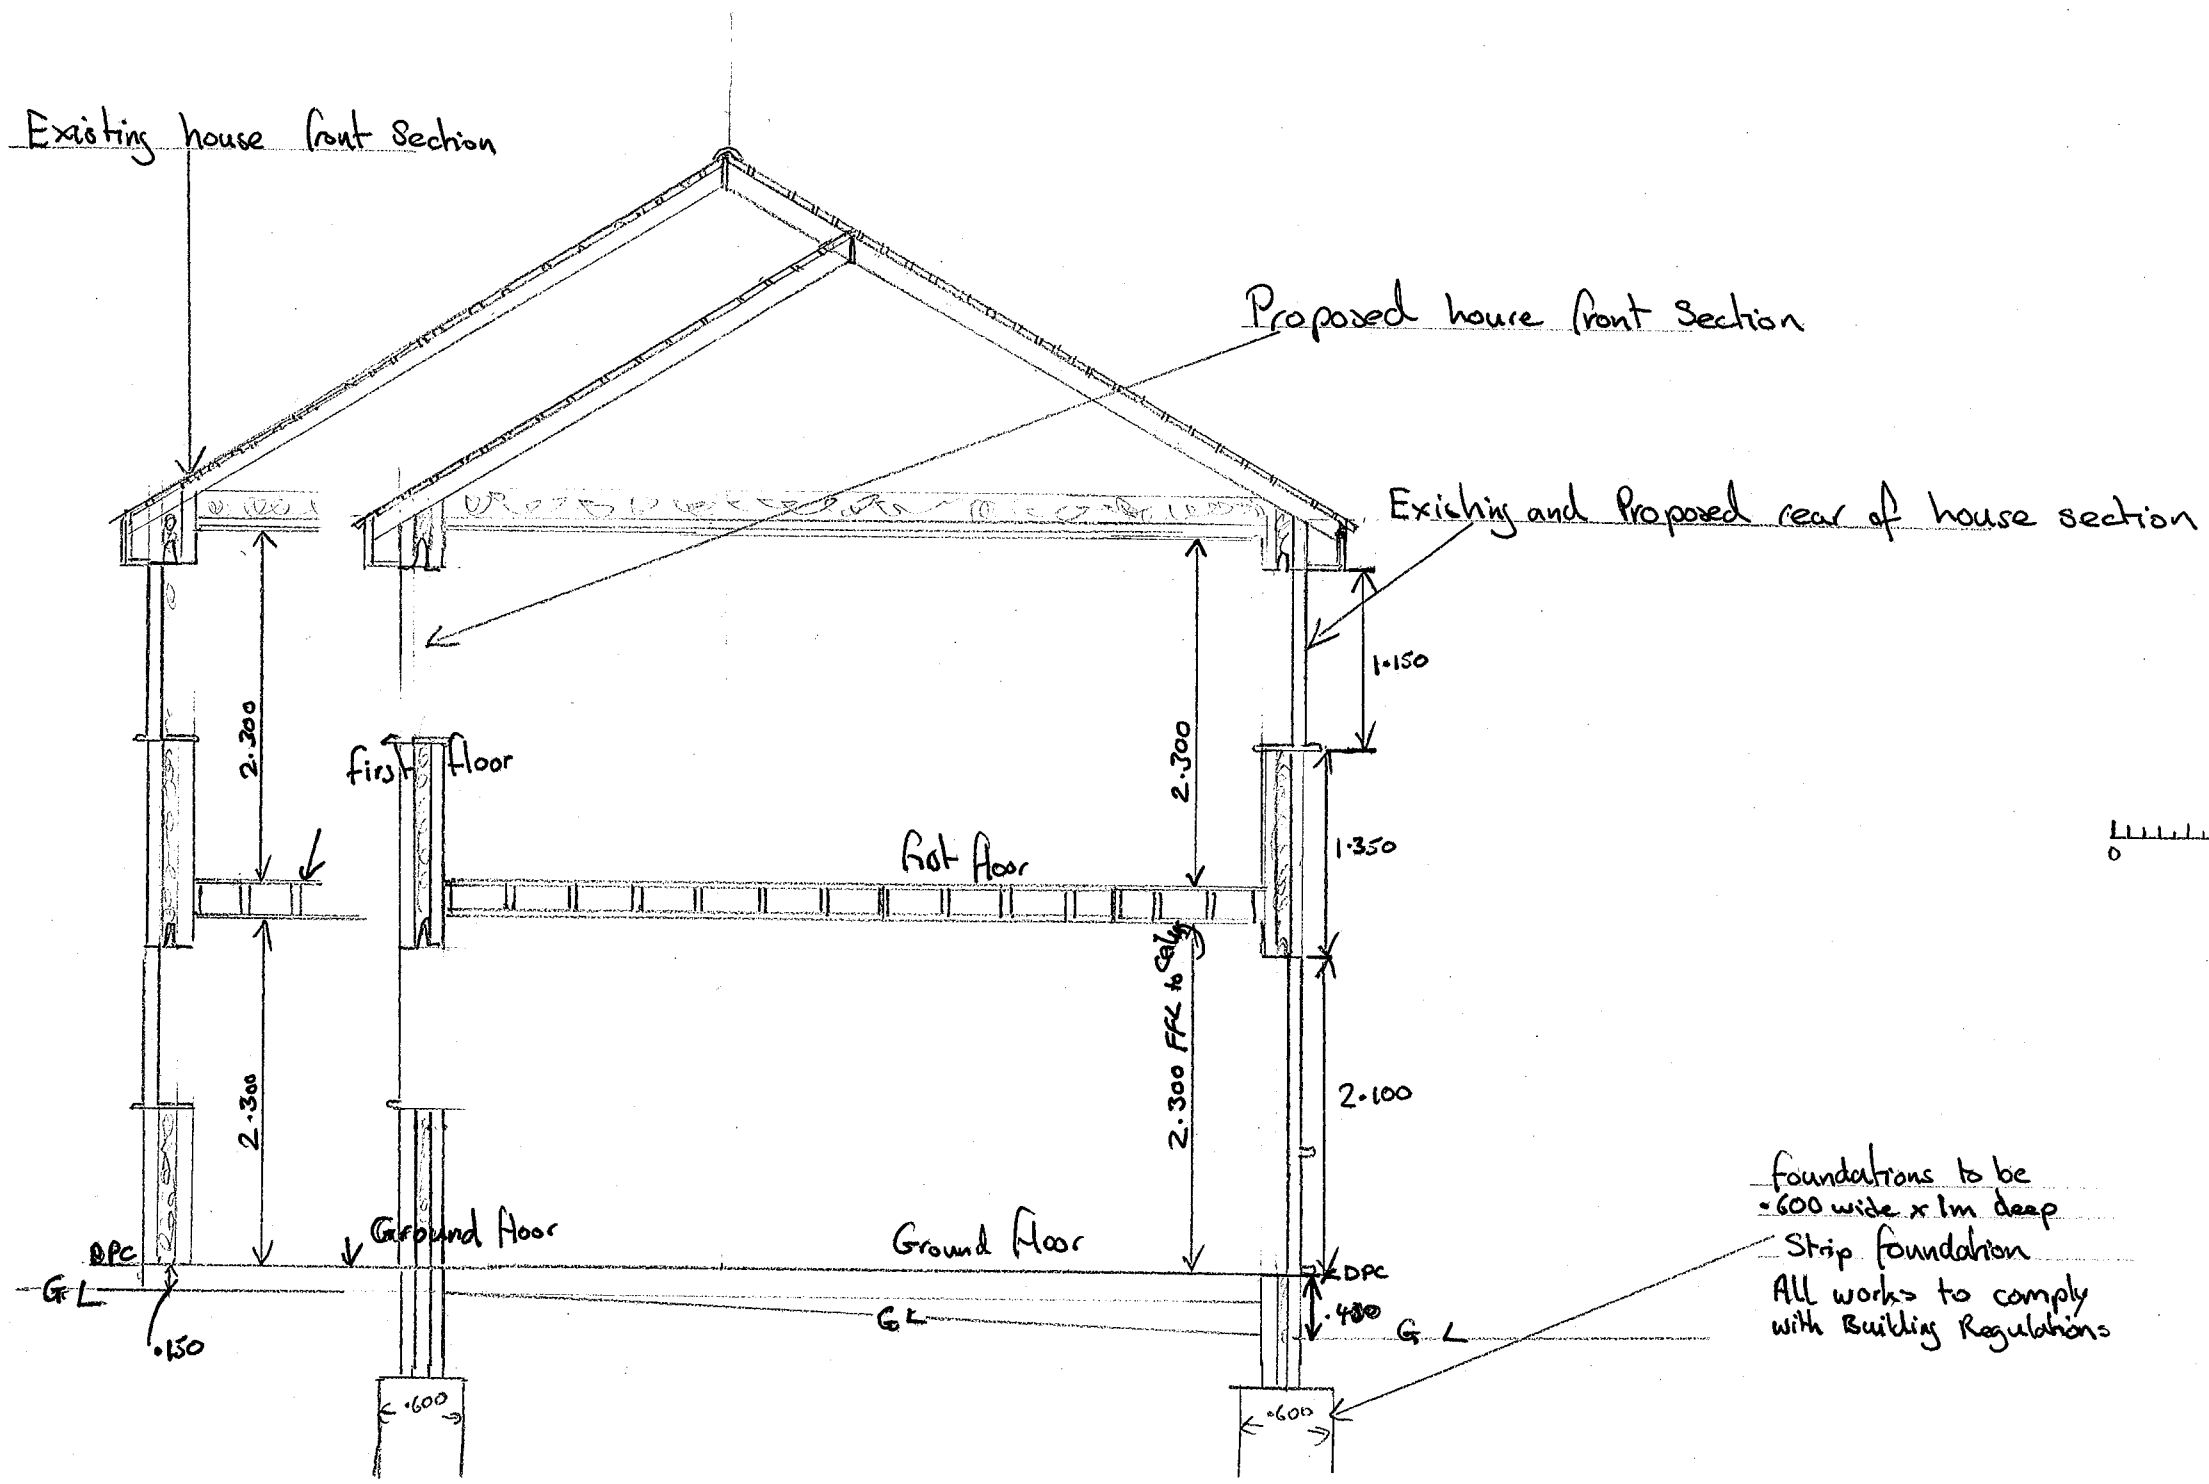



foundations to be
 600 wide x 1m deep
 Strip foundation
 All works to comply
 with Building Regulations

MR S Coombes
1 Bedford close
GU35 9PS
Proposed + Existing
Sections
Scale 1:50 A3
Nov 23

Existing

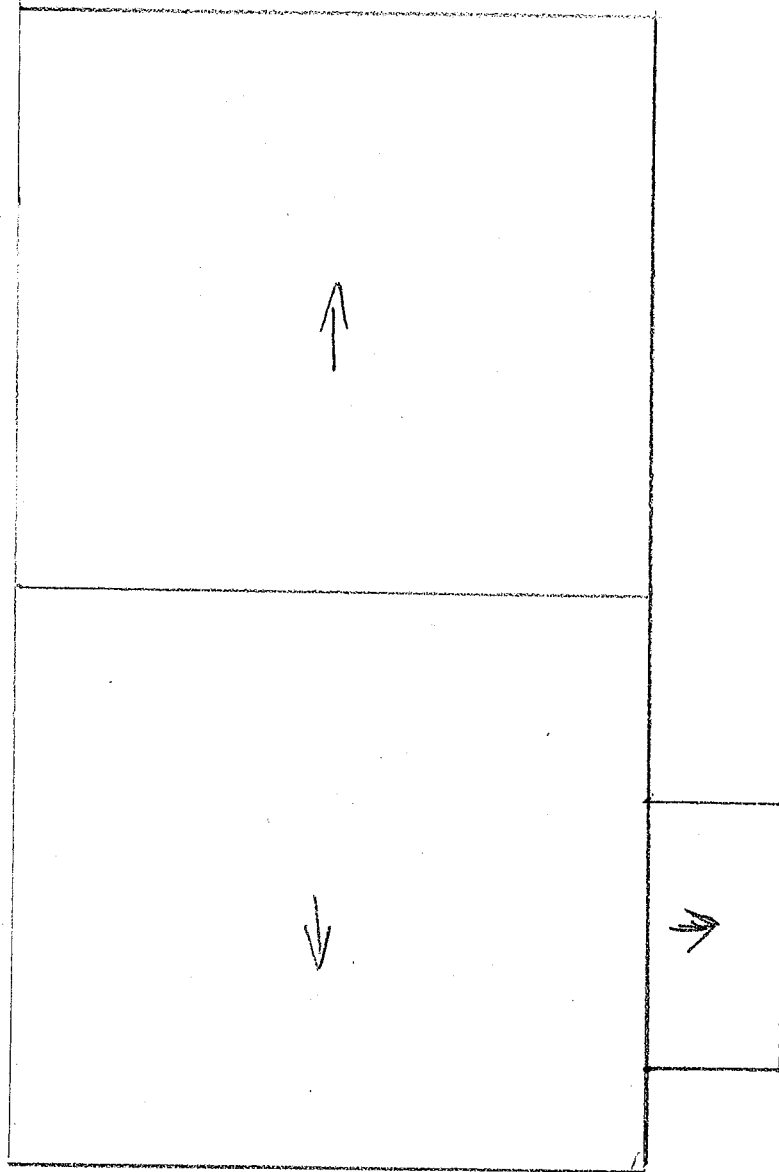

Proposed

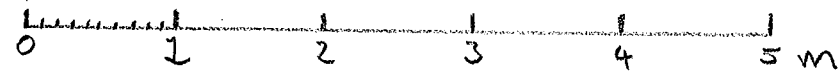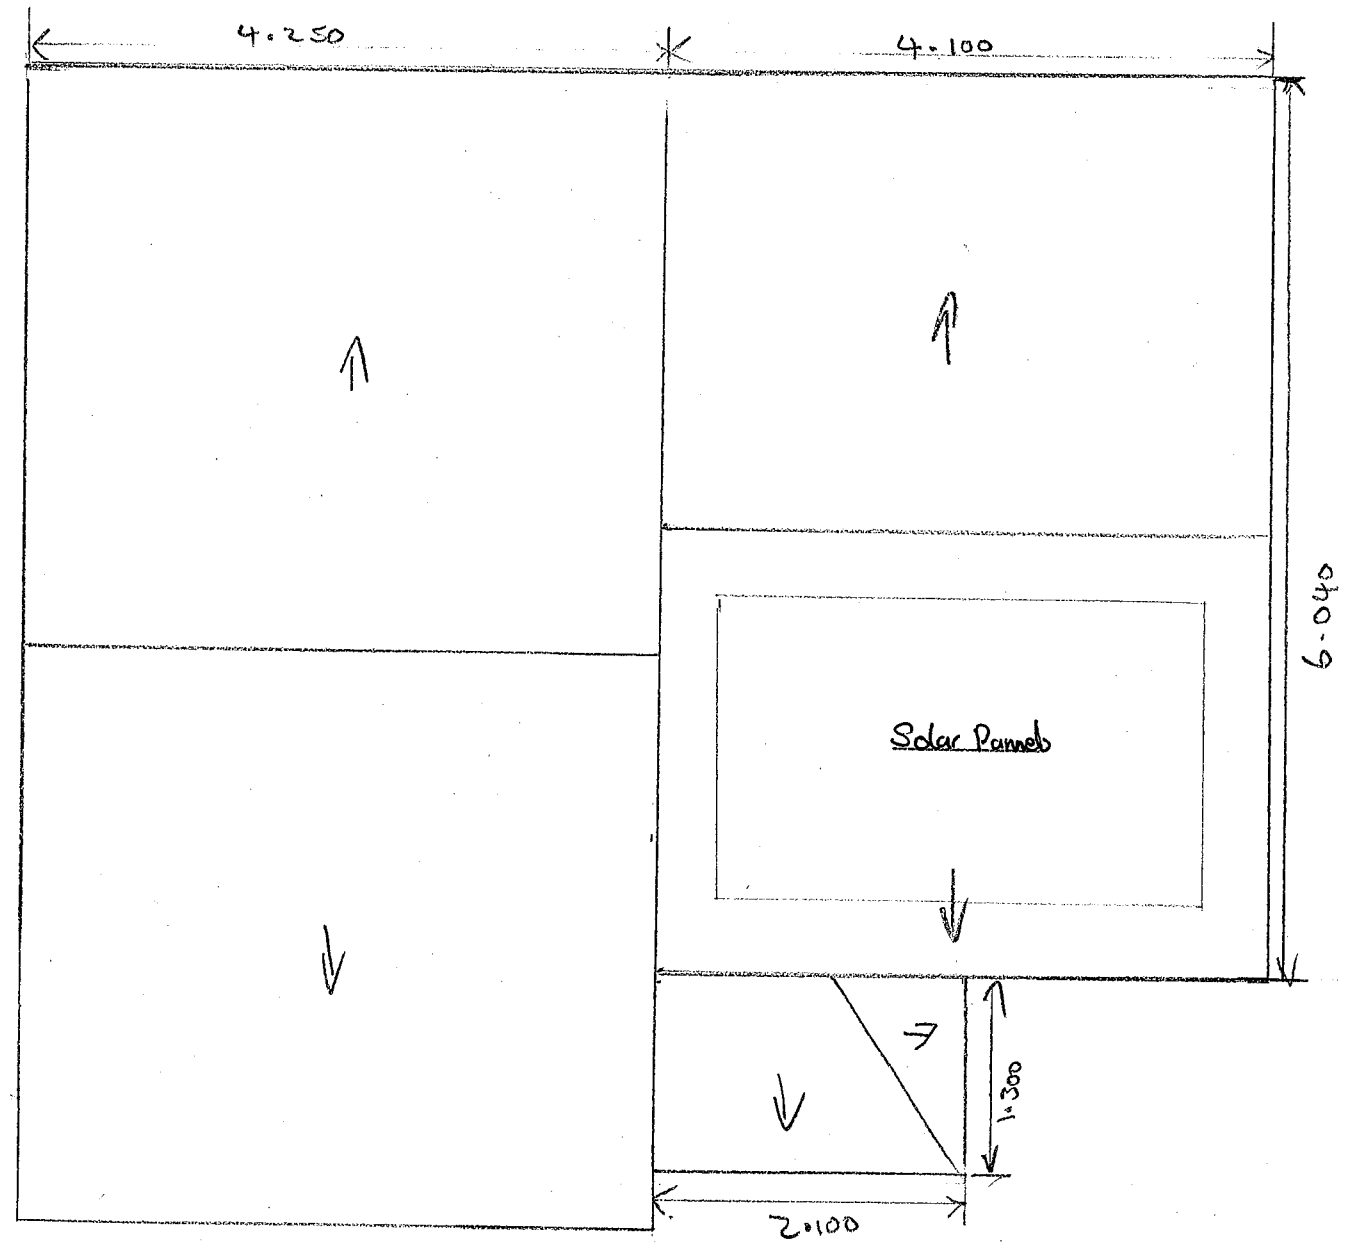

MR S COOMBS
1 Bedford Close
G-U35 9PS
Proposed and Existing Roof Plan
Scale 1:50 A3
Nov 23