


Location Plan
scale 1:1250 @ A1



Block Plan
scale 1:1200 @ A1

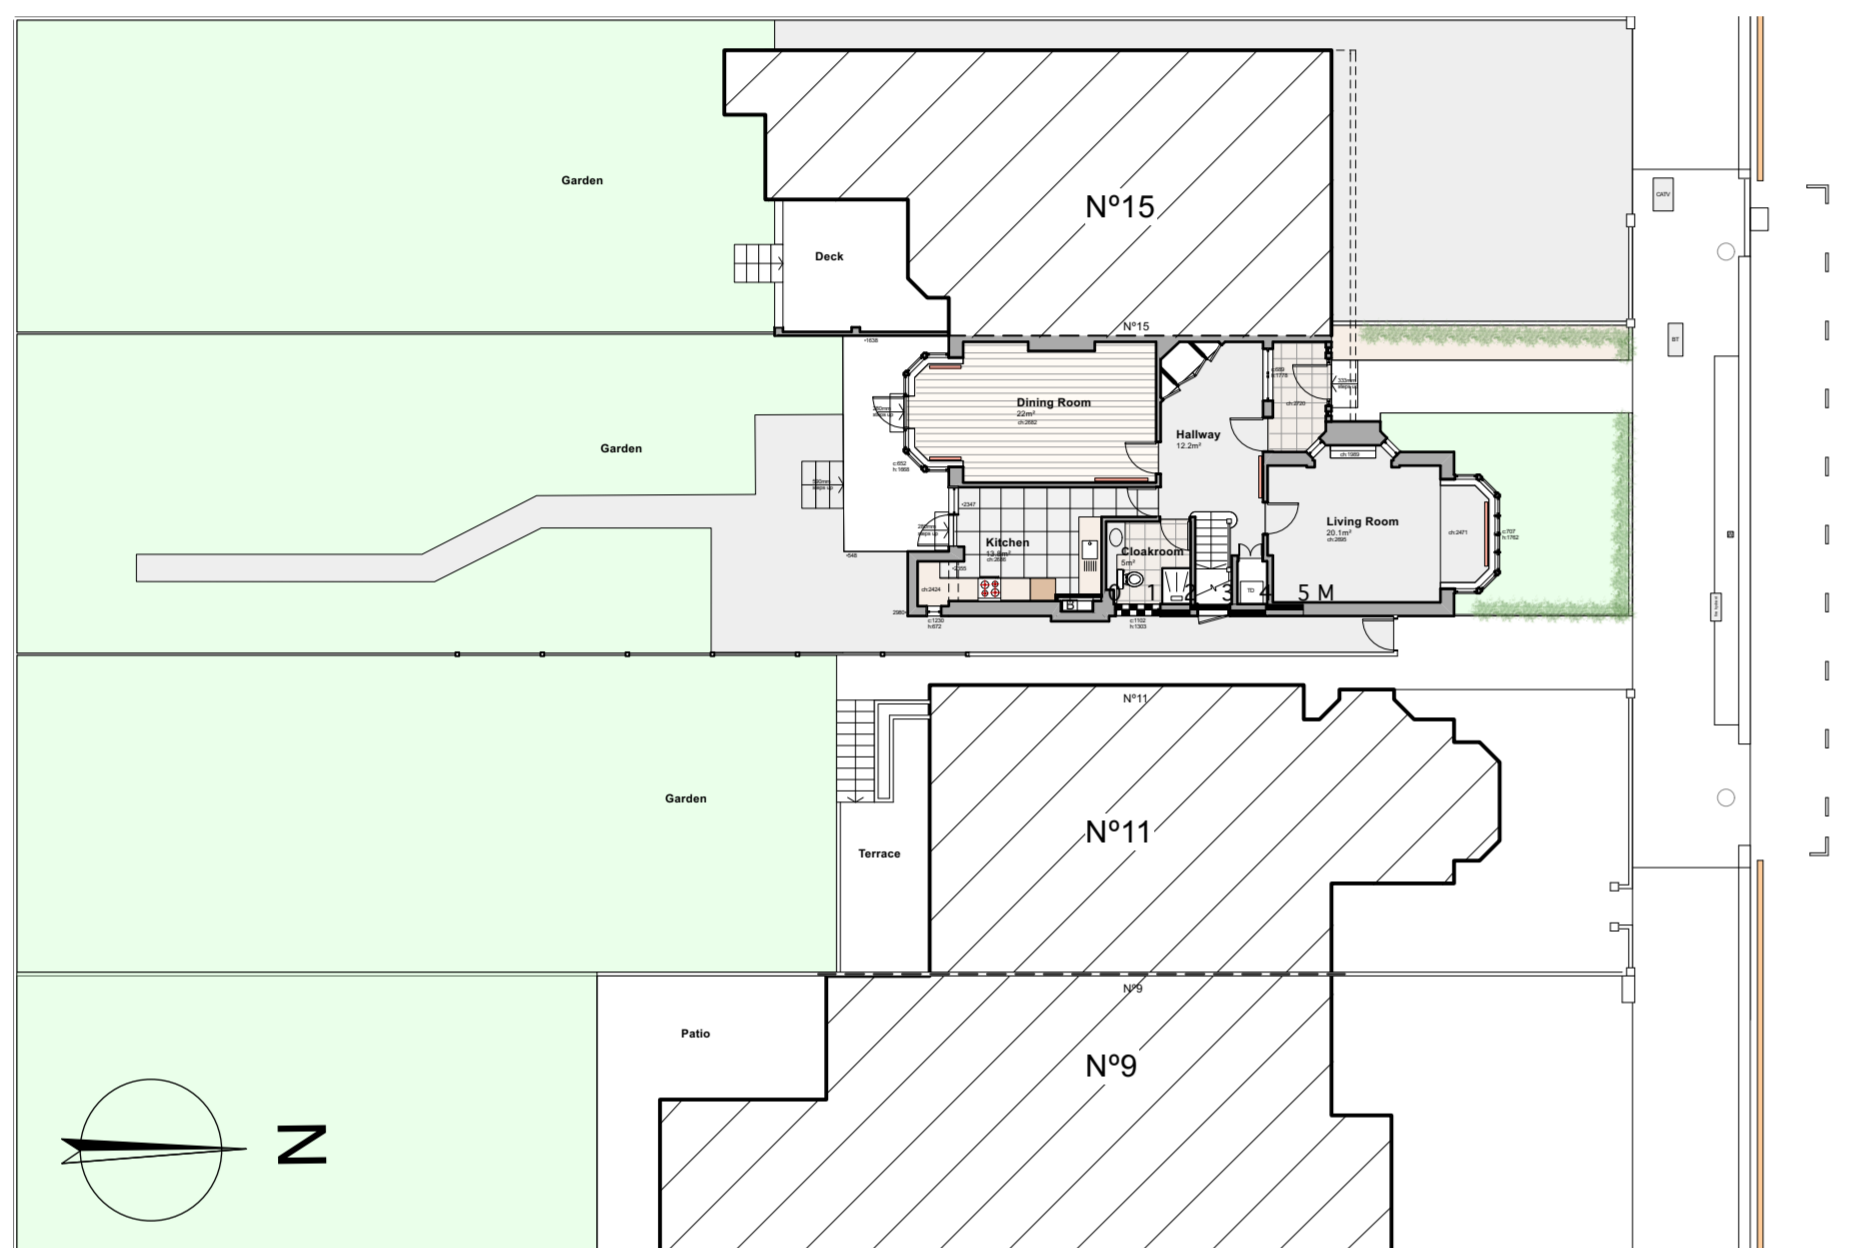

Rear View



Rear View



View from patio of N°11 looking towards rear projection of N°15




View from N°13 looking towards rear projection of N°9




View from N°13 dormer looking towards N°15 dormer

Site Photos


			CLIENT	SCALE	PROJECT	DRAWING NO.	REV.
				DATE	13 Dunstan Road, London, NW11 8AG	392/22- PA-01	
				Nov 2023			
			STATUS	DRAWN	DRAWING TITLE	FBD FULCRUM BUILDING DESIGN LTD. 9 Heneage Street, Spitalfield, London, E1 5LJ Tel.: 07974086475 e-mail: info@fbd-ltd.com www.fbd-ltd.com	
REV.	DATE	NOTES		CHECKED	Location/ Block Plan and Site Photos	FBD FULCRUM BUILDING DESIGN LTD LONDON	

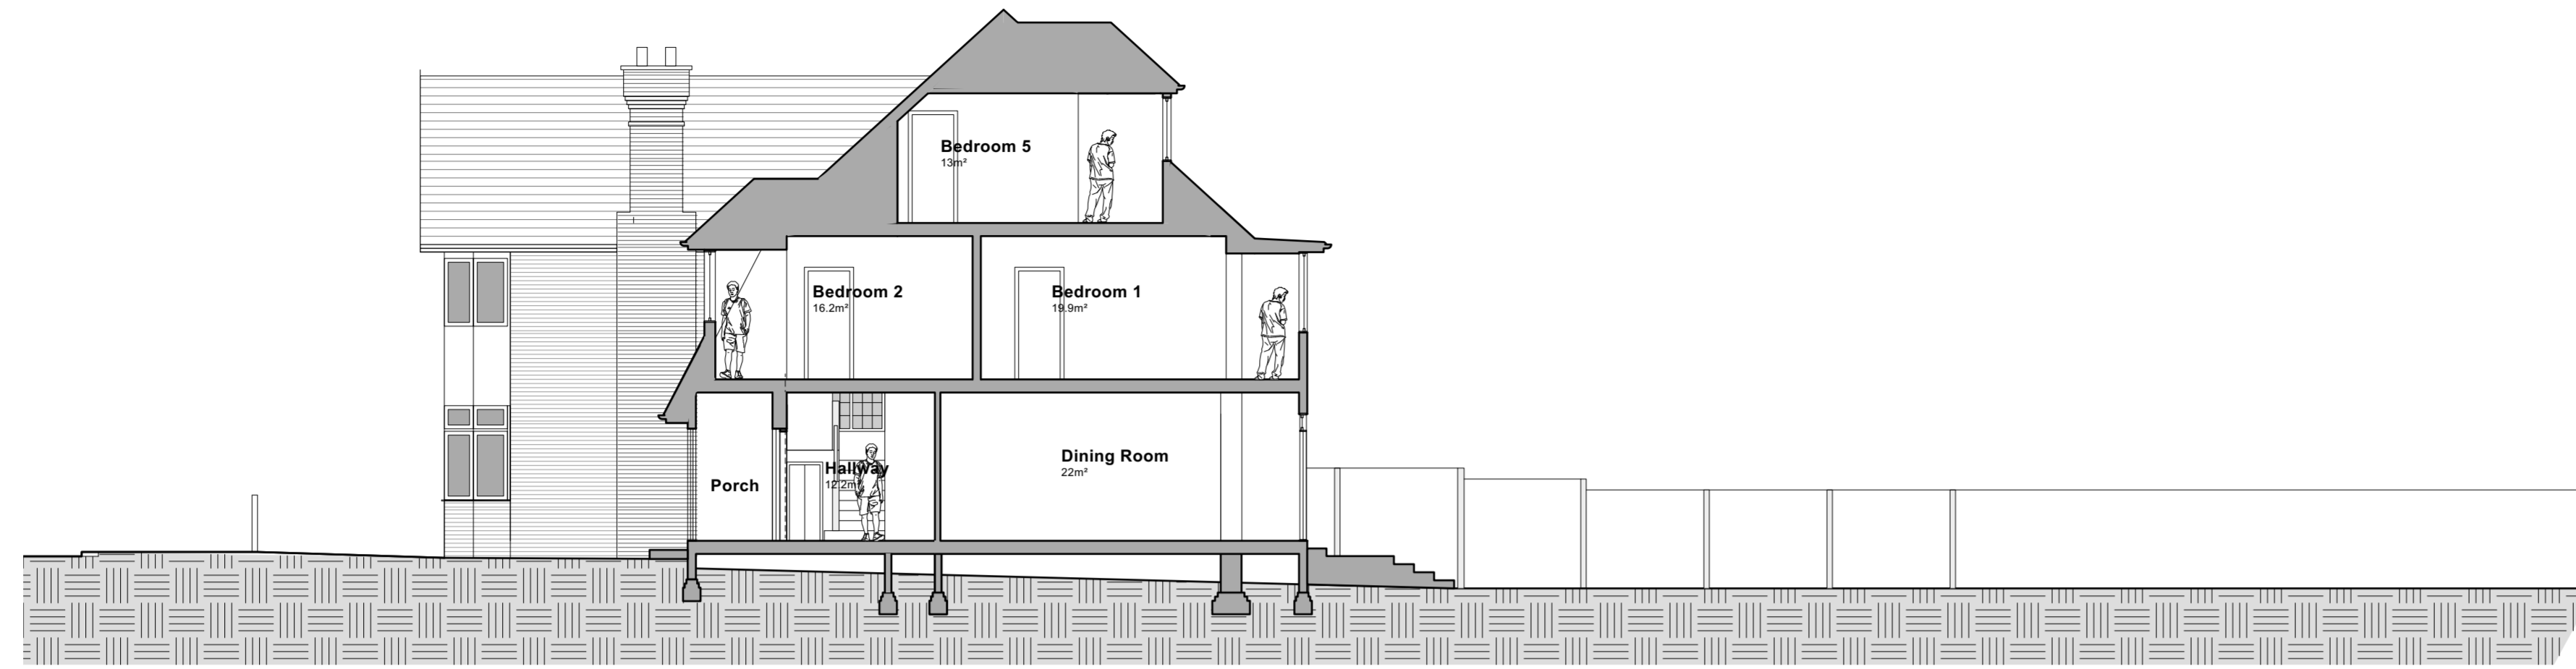


Existing Section A-A
scale 1:100 @ A1

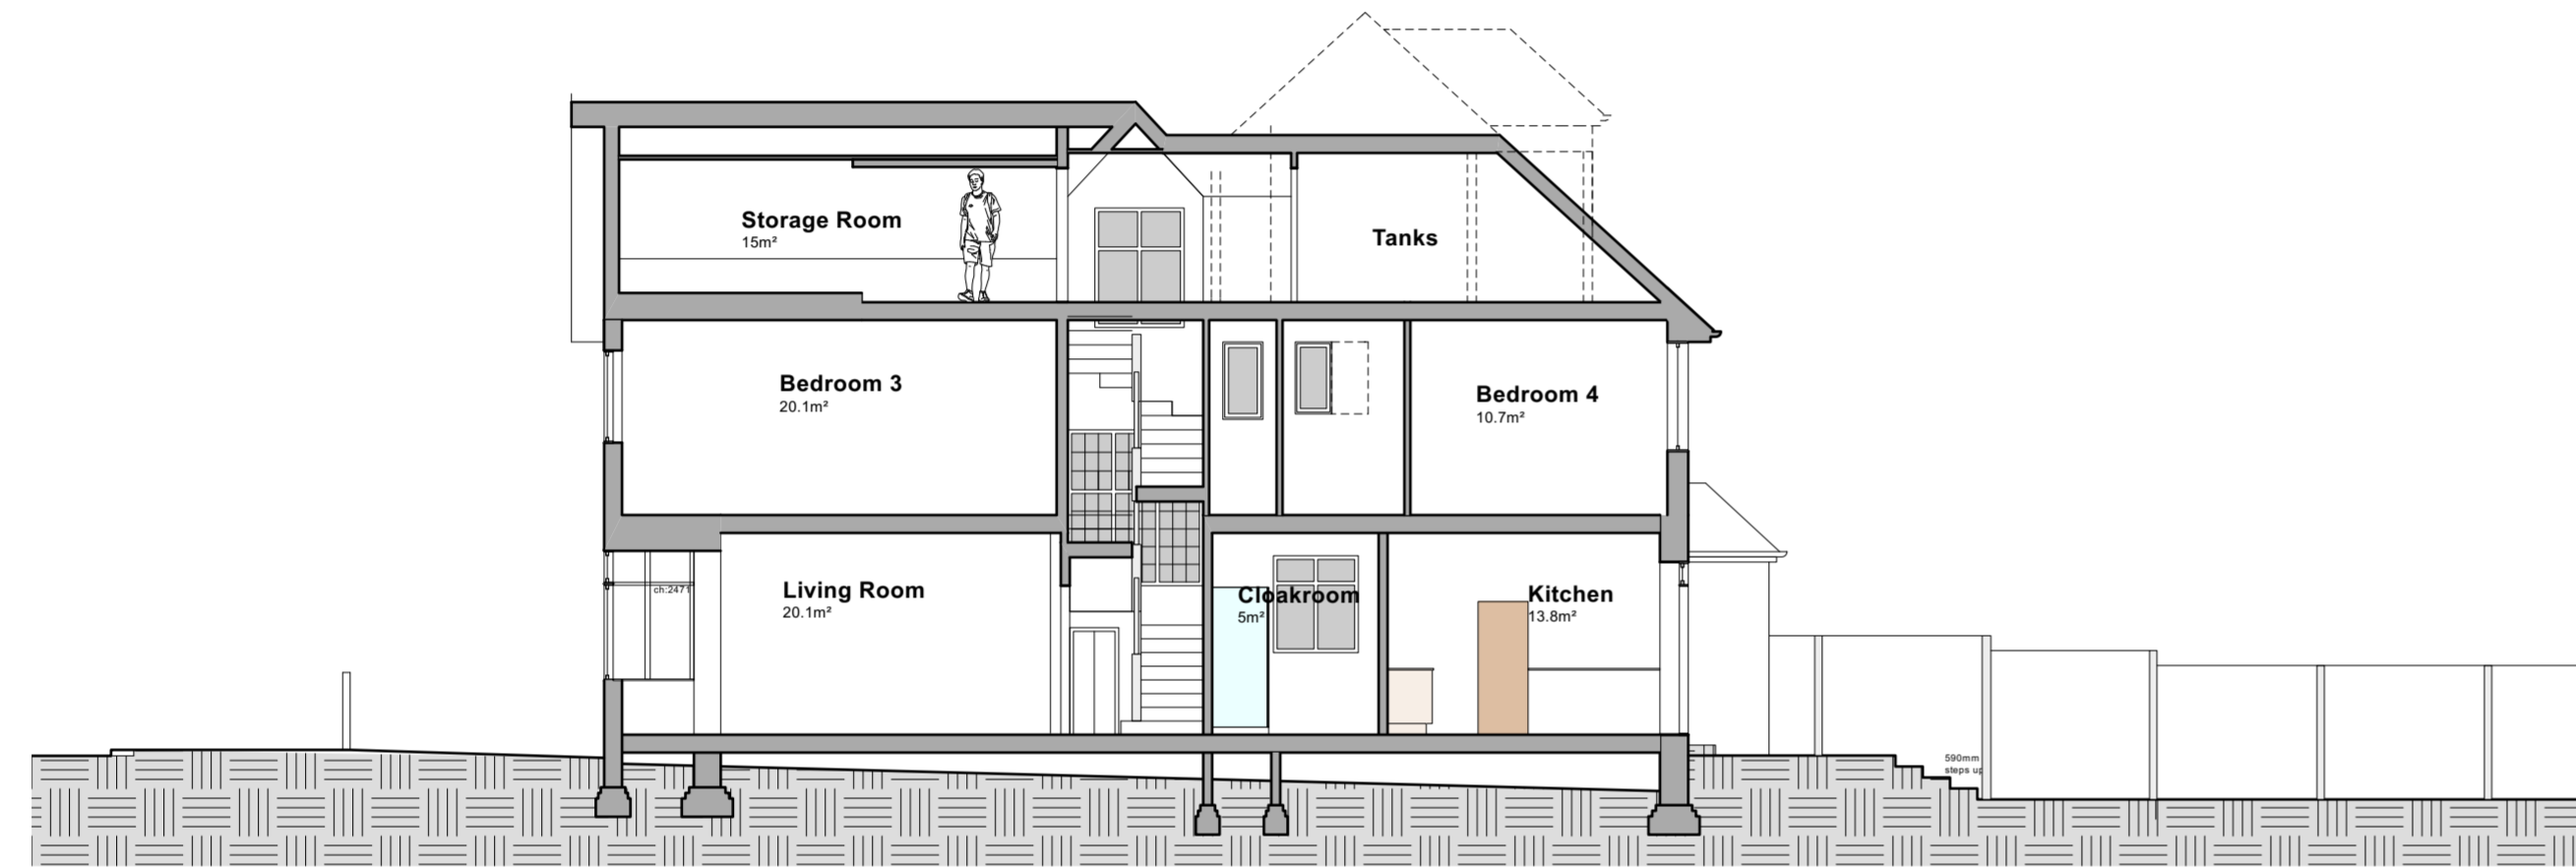


Existing Section B-B
scale 1:100 @ A1

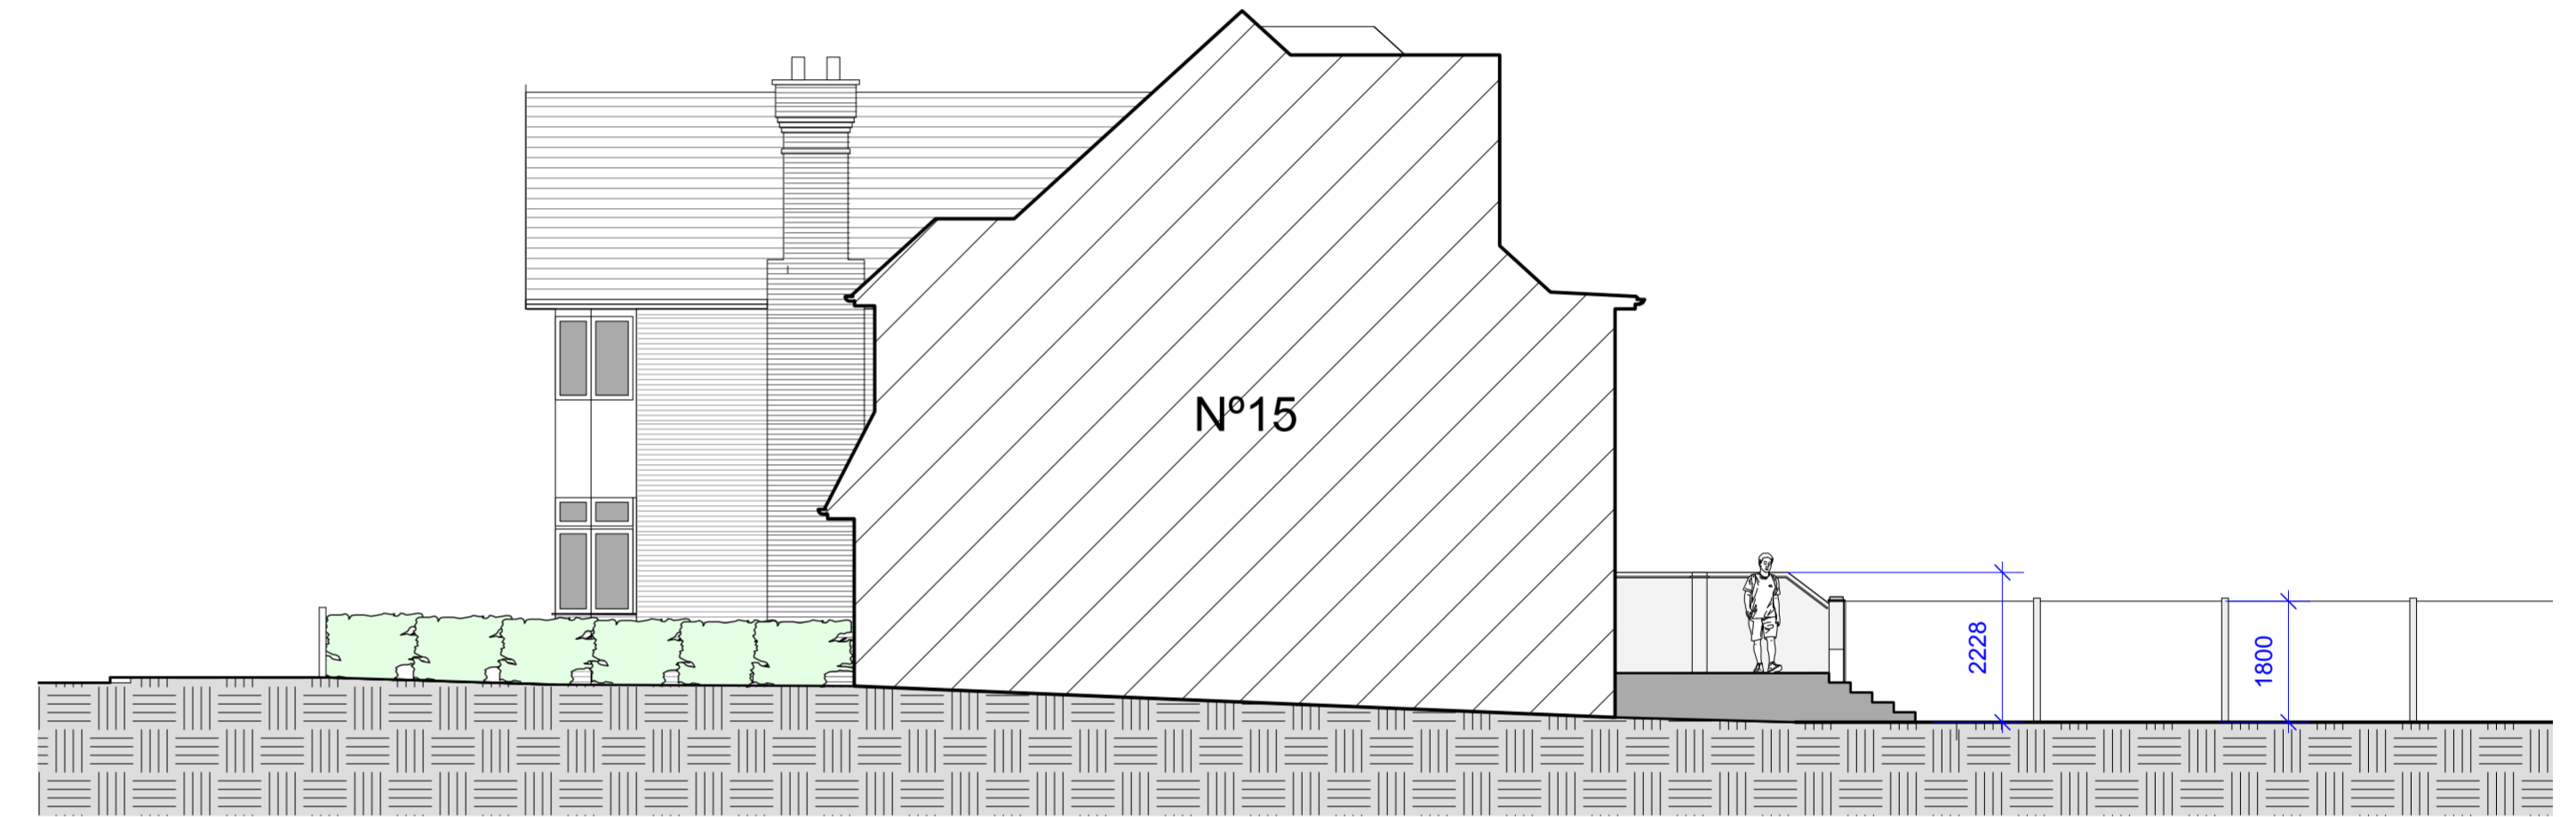

Existing Section C-C
scale 1:100 @ A1

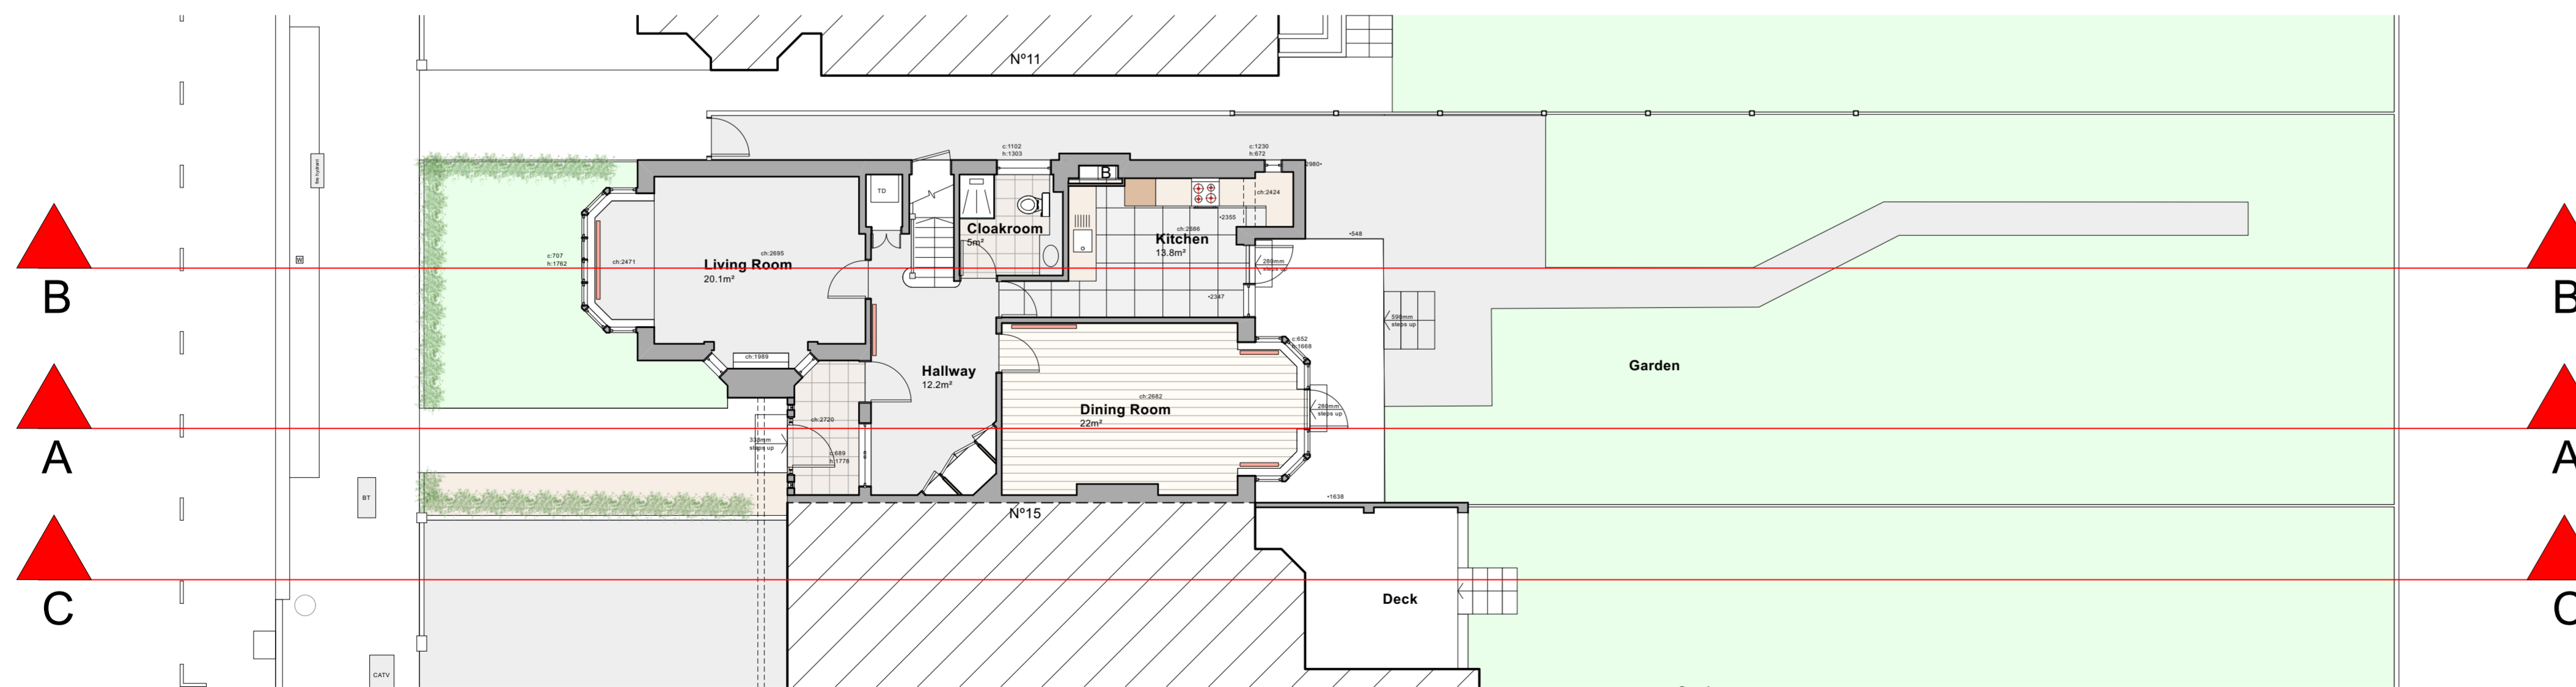

Existing Ground Floor Plan
scale 1:100 @ A3

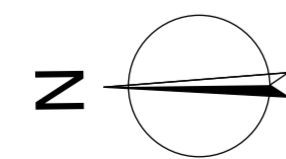

REV.	DATE	NOTES


CLIENT	
STATUS	

SCALE	
DATE	Nov 2023
DRAWN	
CHECKED	


PROJECT	13 Dunstan Road, London, NW11 8AG
DRAWING TITLE	Existing Sections A-A and B-B, C-C

DRAWING NO.	392/22- PA-03
REV.	
FBD FULCRUM BUILDING DESIGN LTD. 9 Heneage Street, Spitalfield, London, E1 5LJ Tel.: 07974086475 e-mail: info@fbd-ltd.com www.fbd-ltd.com	




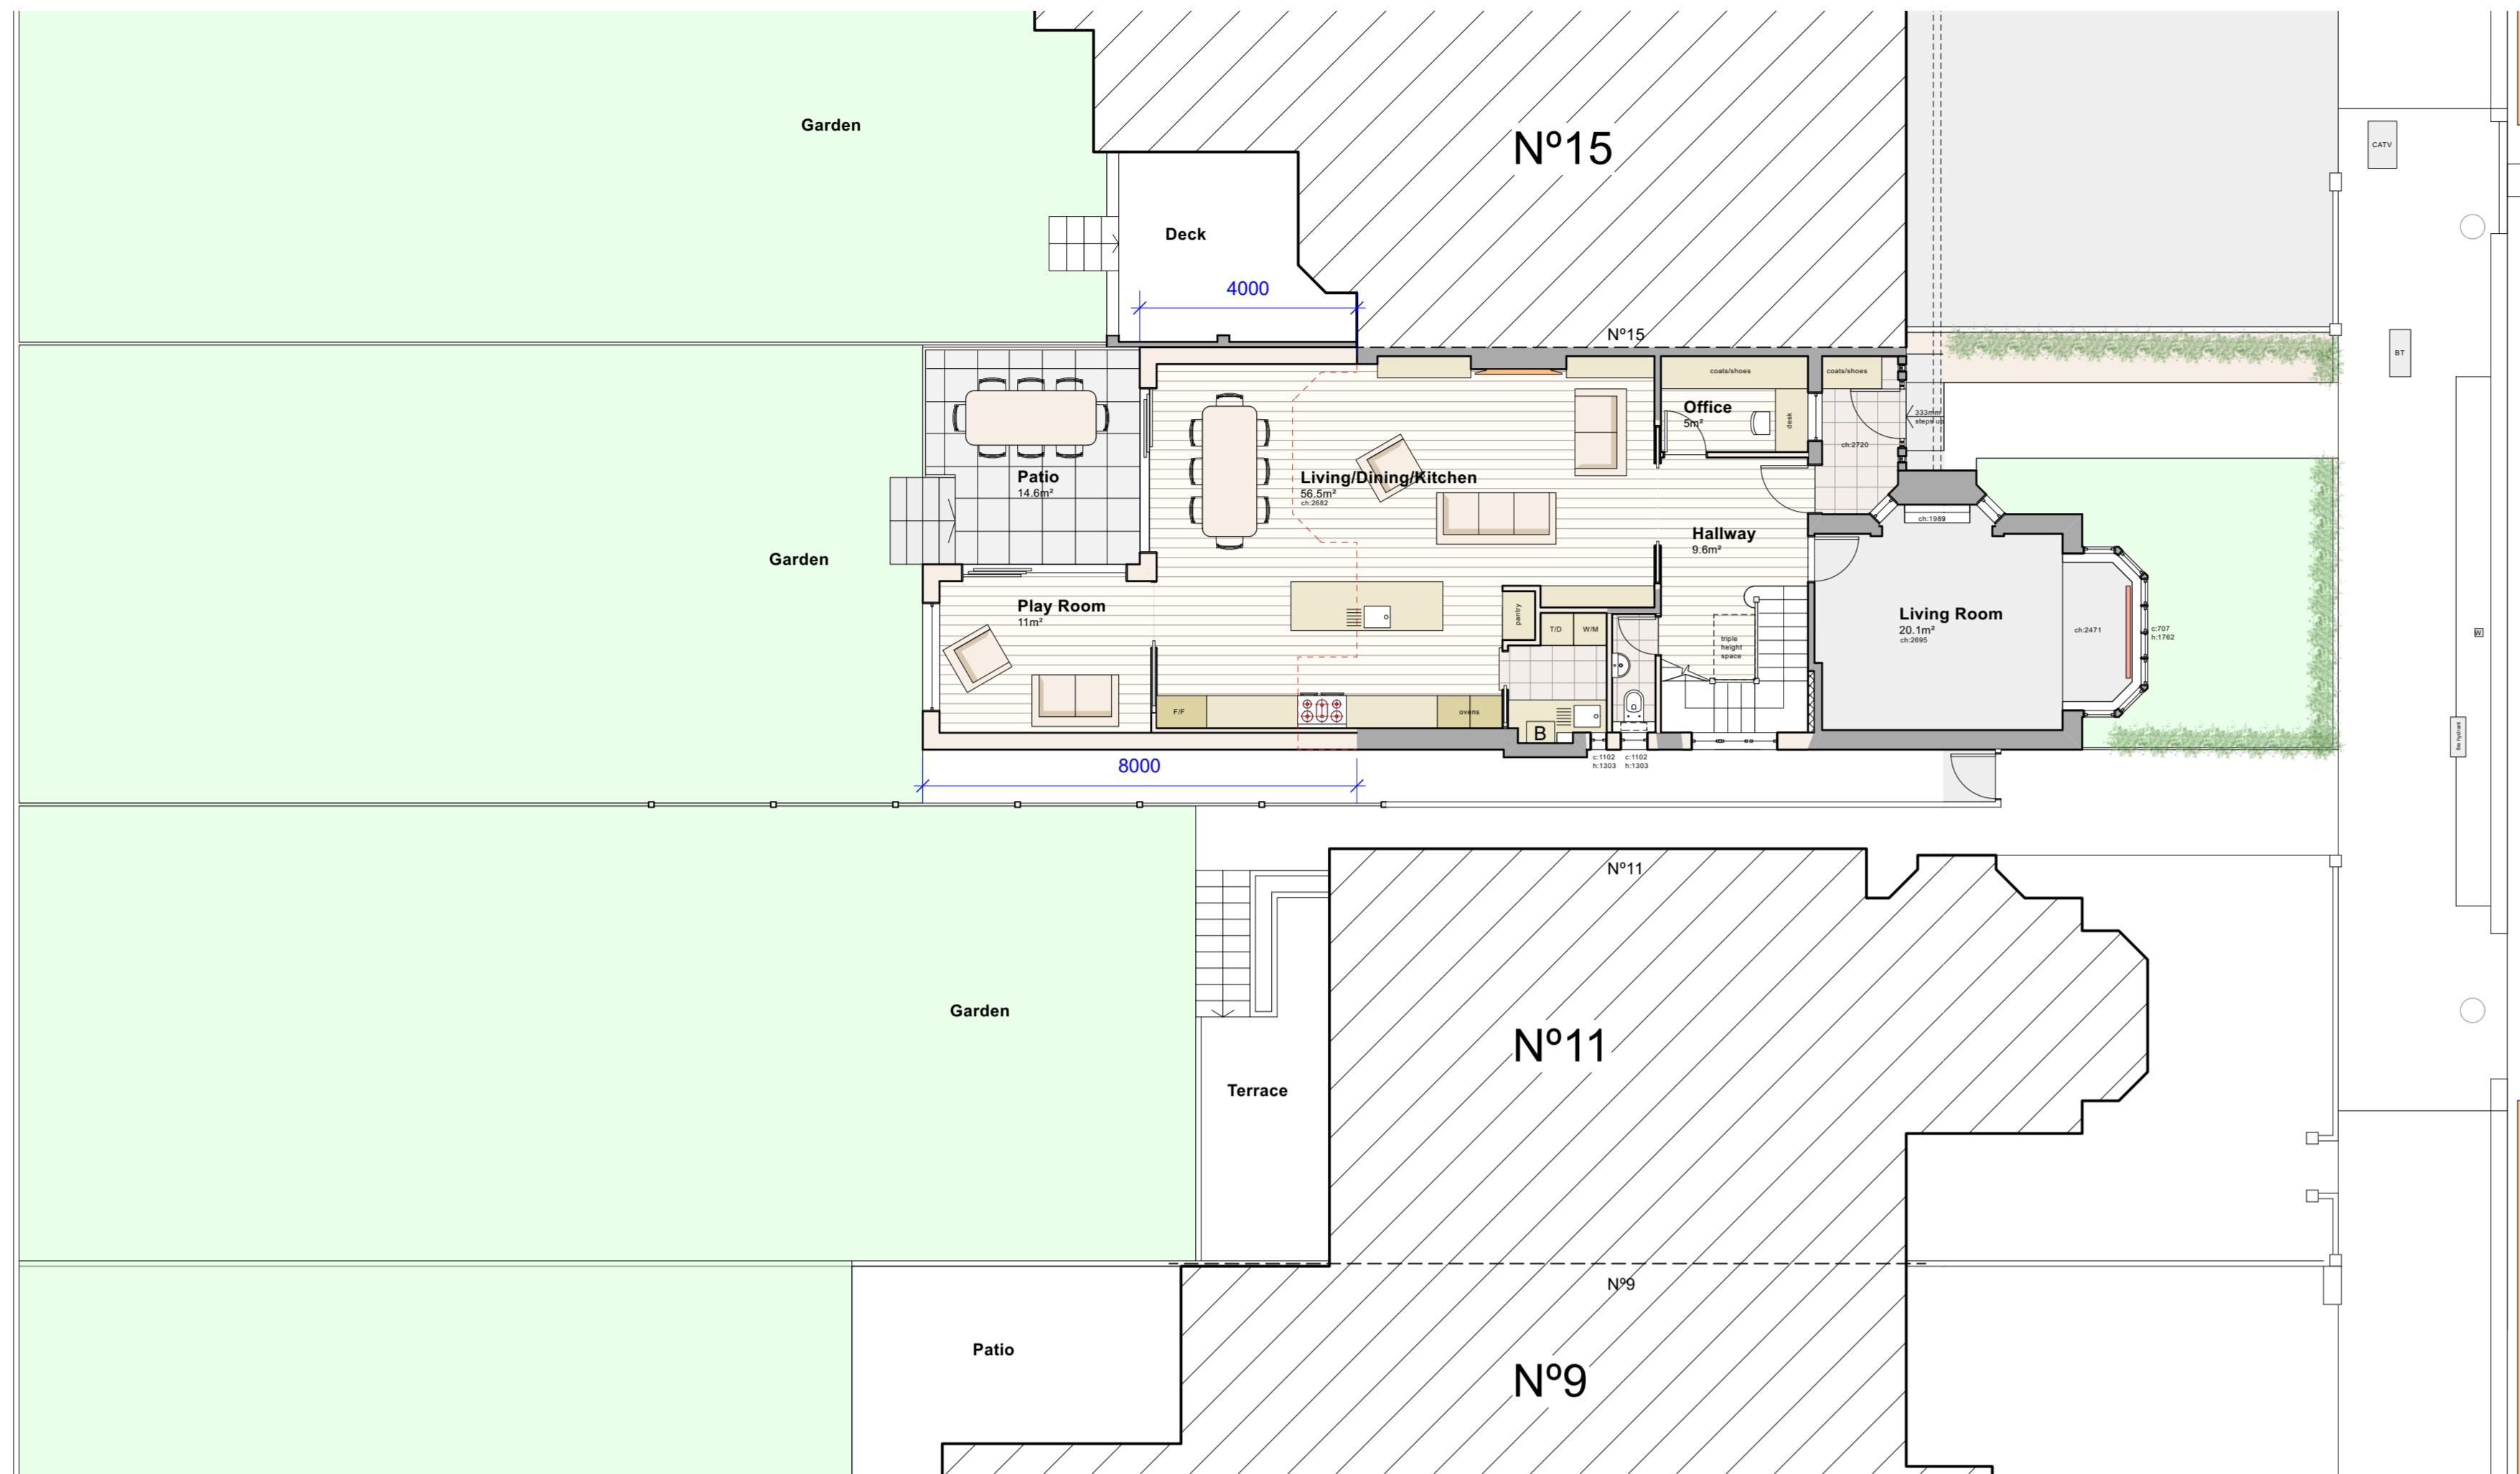

Proposed Ground Floor Plan
scale 1:100 @ A3

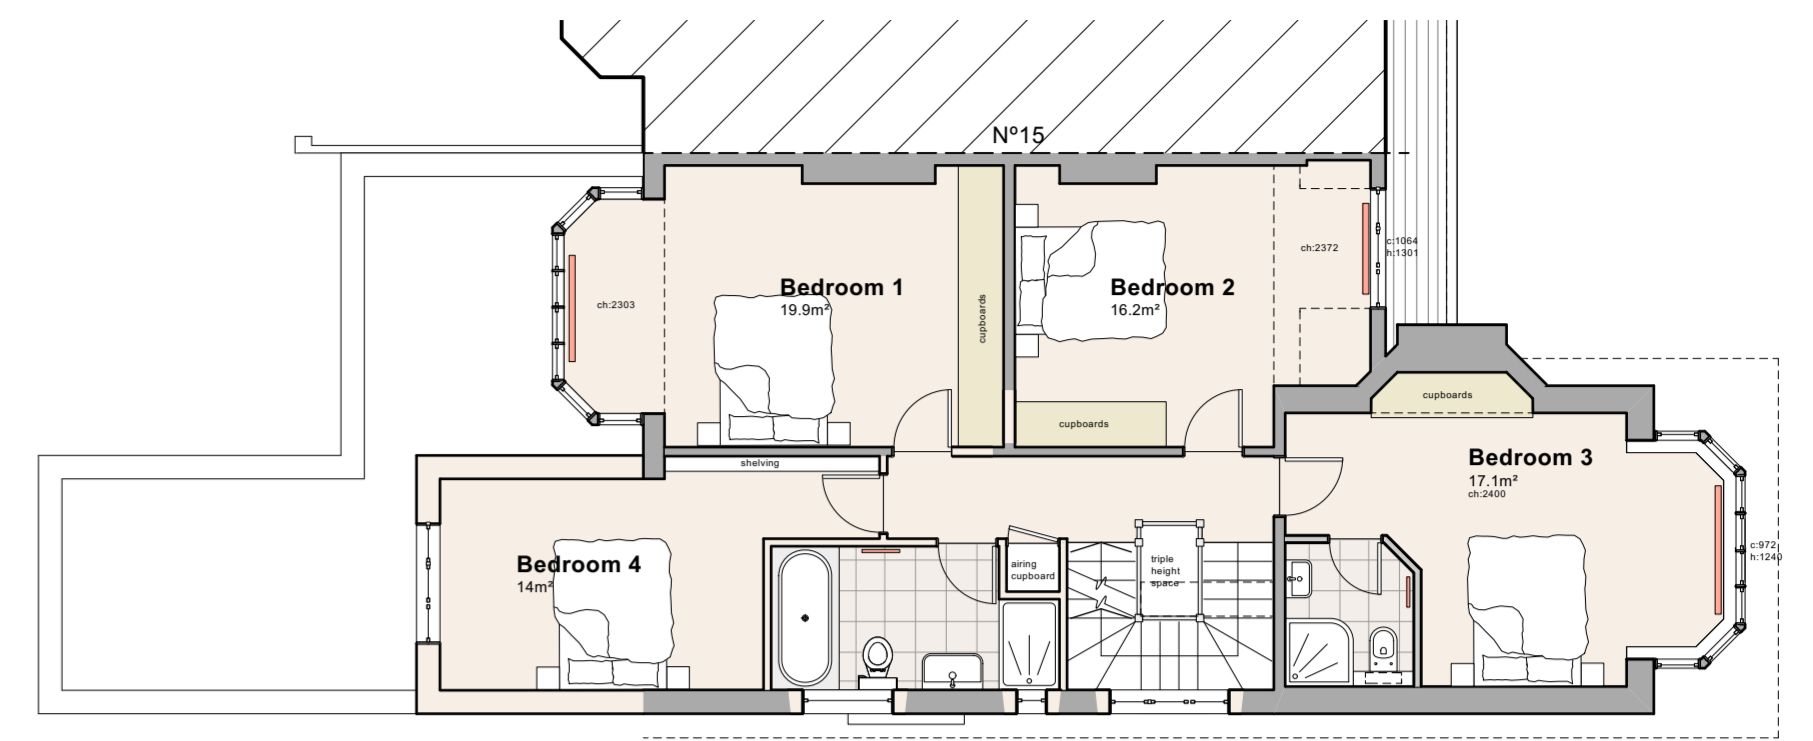

Proposed First Floor Plan
scale 1:100 @ A1

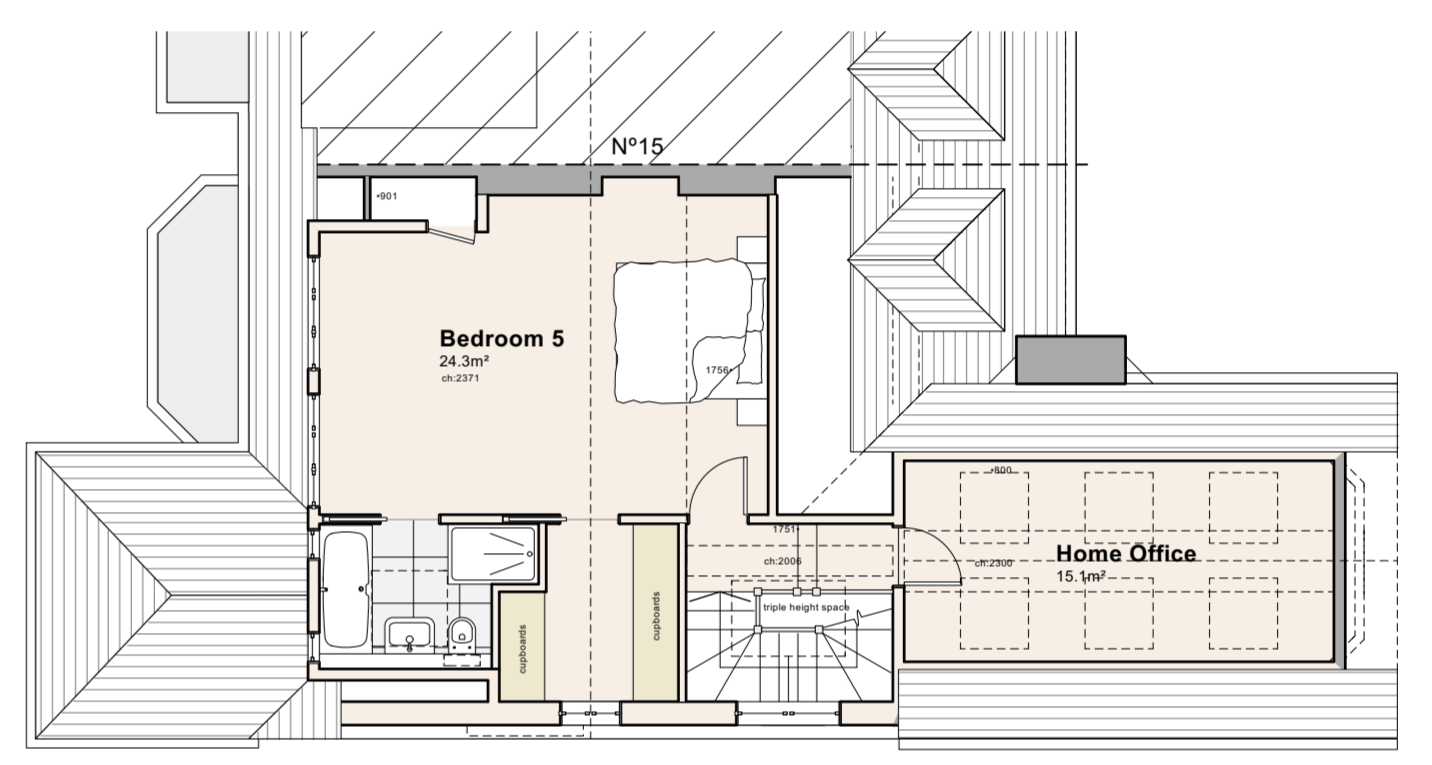


Proposed Second Floor Plan
scale 1:100 @ A1



Proposed South Elevation
scale 1:100 @ A1




Proposed East Elevation
scale 1:100 @ A1

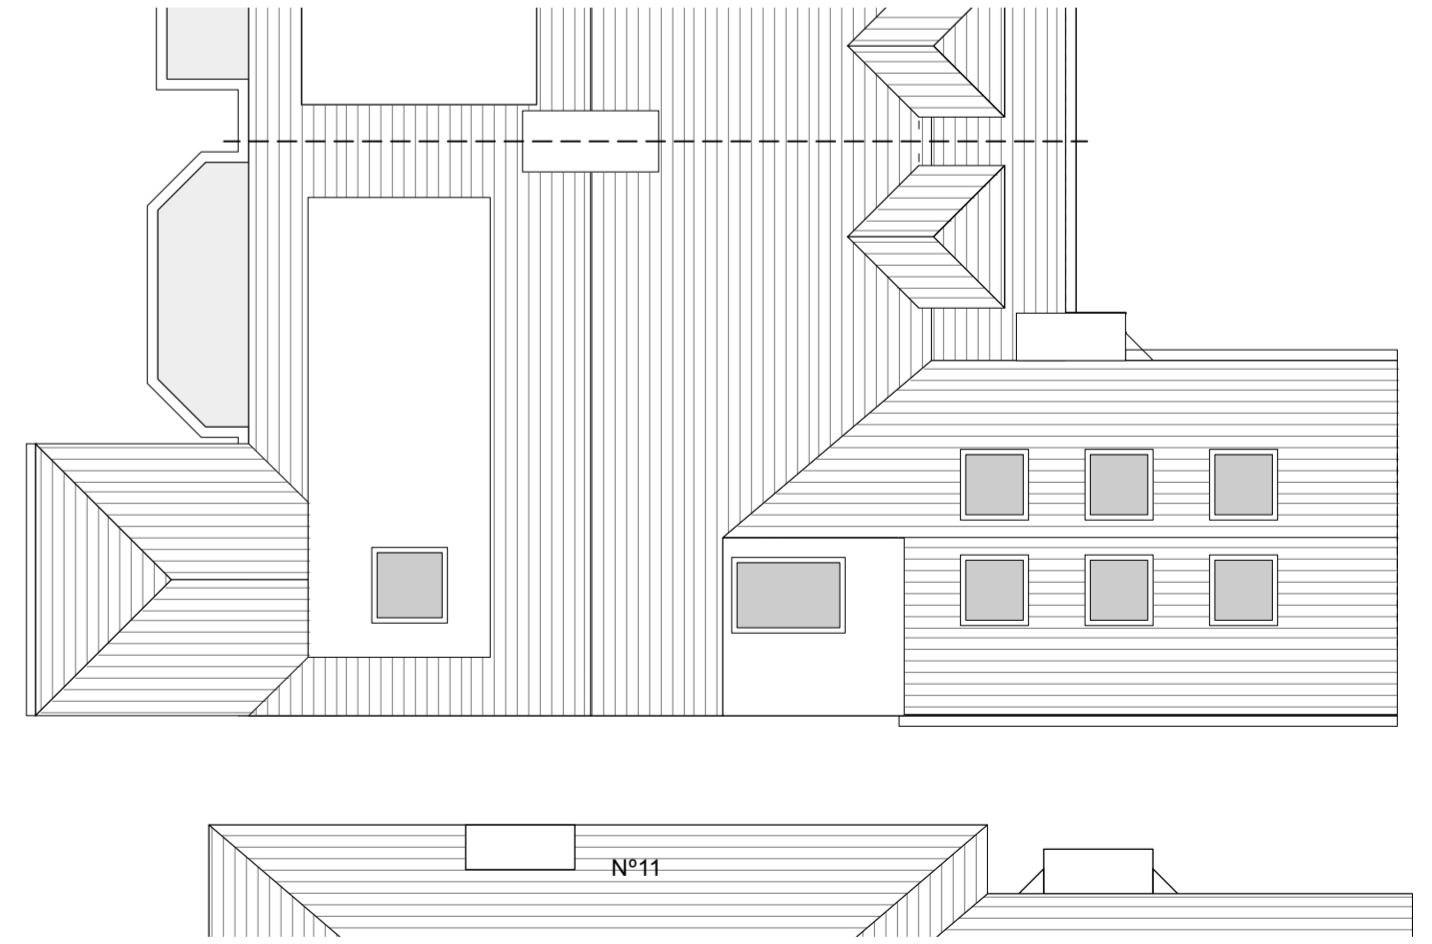


Proposed Roof Plan
scale 1:100 @ A1


REV.			DATE	NOTES	CLIENT	SCALE	PROJECT	DRAWING NO.	REV.	FBD FULCRUM DESIGN LTD LONDON
						DATE	13 Dunstan Road, London, NW11 8AG	392/22-PA-04		
						Nov 2023	DRAWING TITLE	FBD FULCRUM BUILDING DESIGN LTD. 9 Heneage Street, Spitalfield, London, E1 5LJ Tel.: 07974086475 e-mail: info@fbd-ltd.com www.fbd-ltd.com		
							Proposed Plans and Elevations			

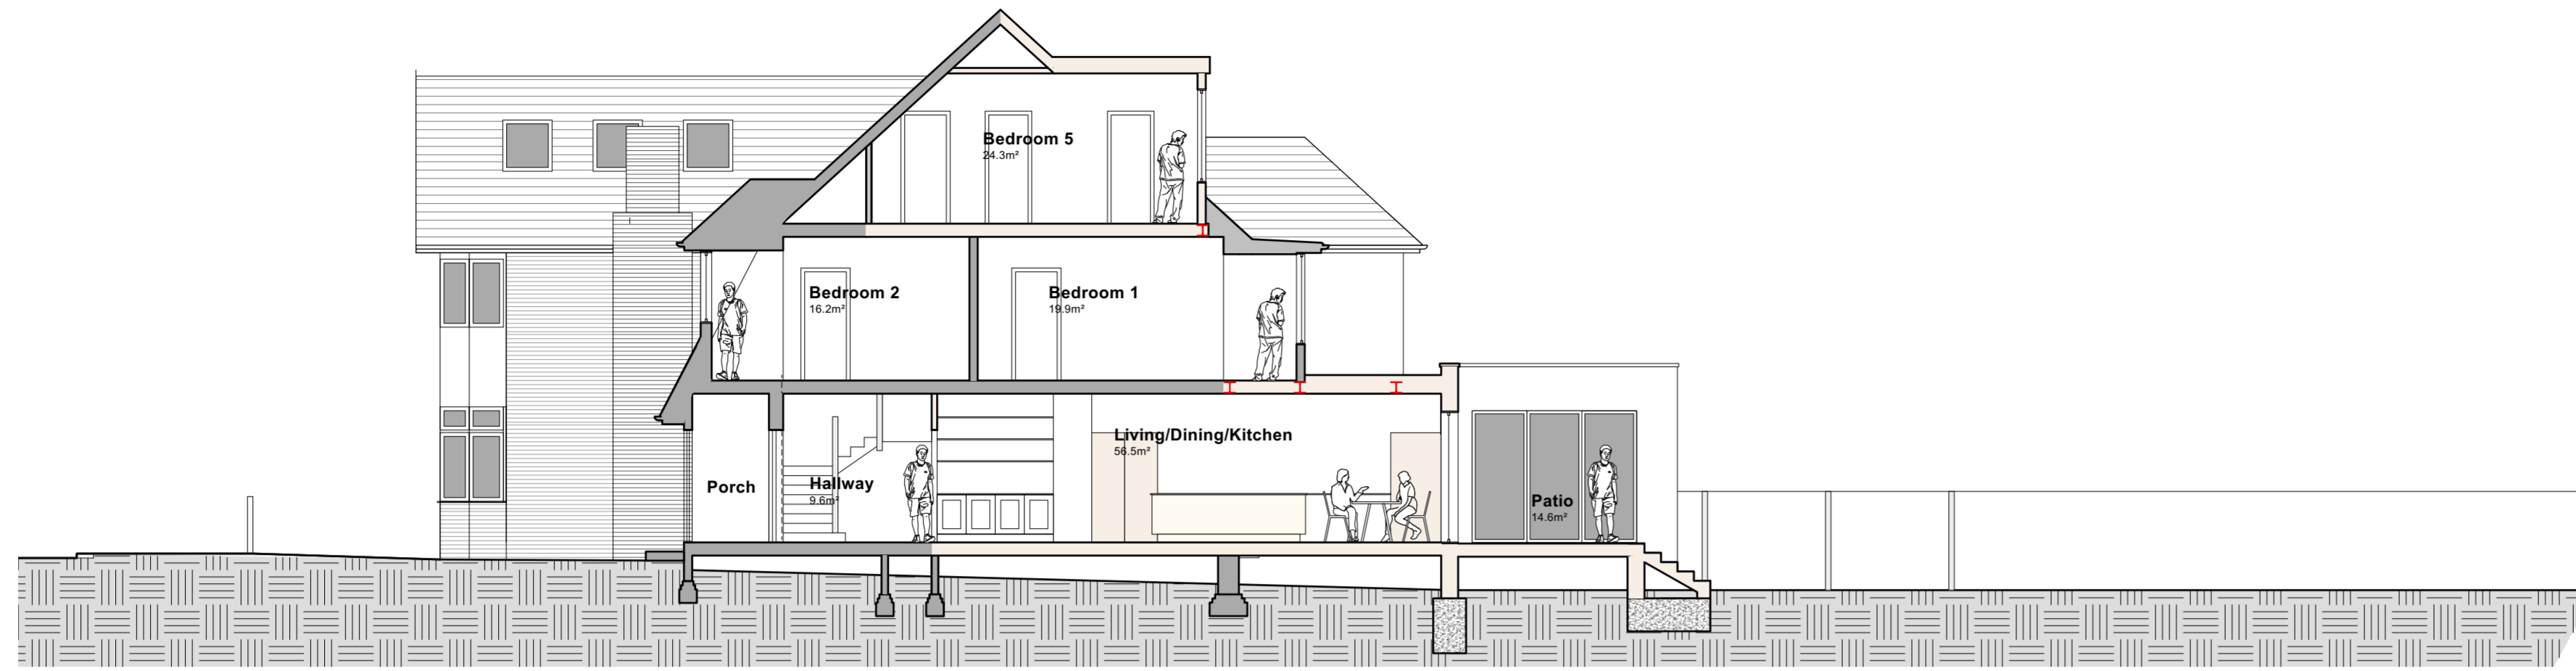


Proposed Section A-A
scale 1:100 @ A1

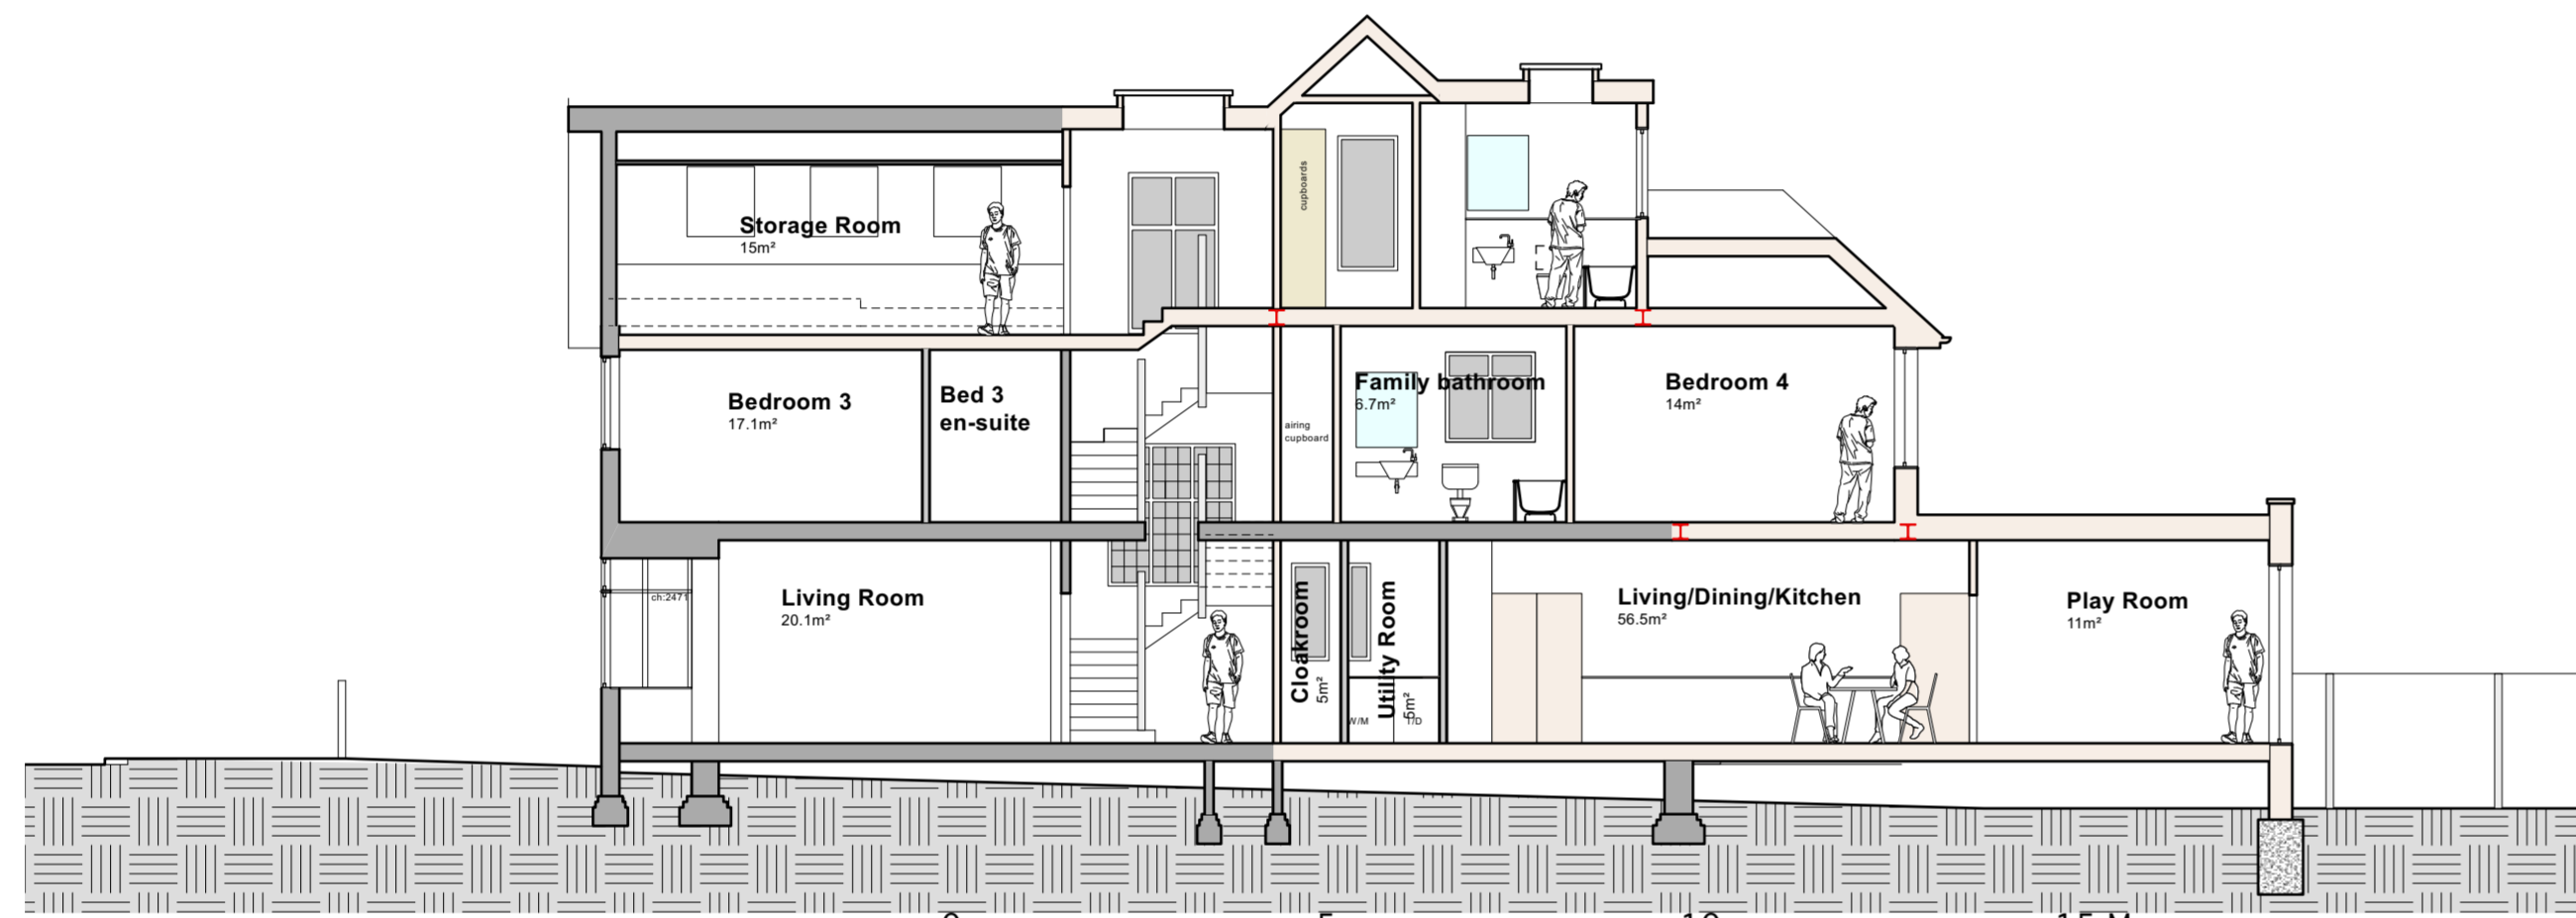


Proposed Section B-B
scale 1:100 @ A1

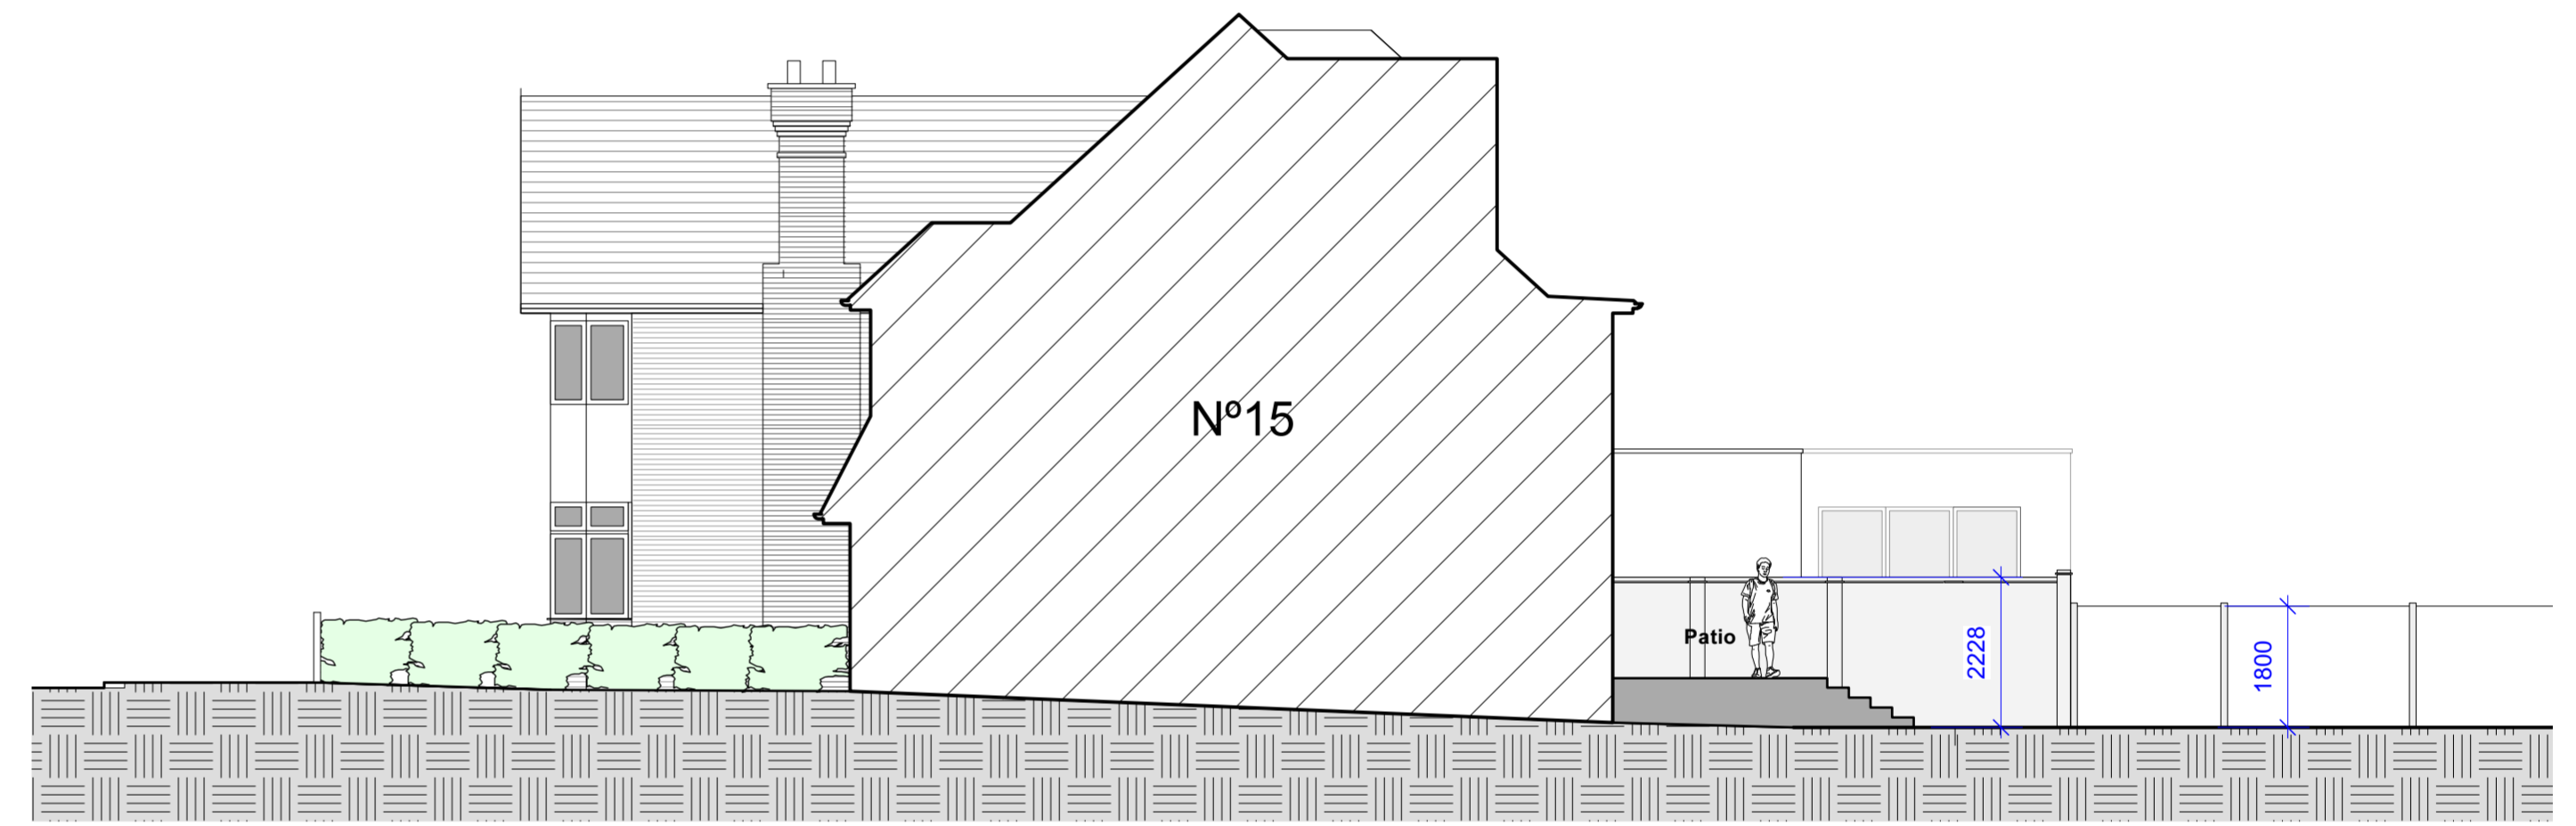

Proposed Section C-C
scale 1:100 @ A1

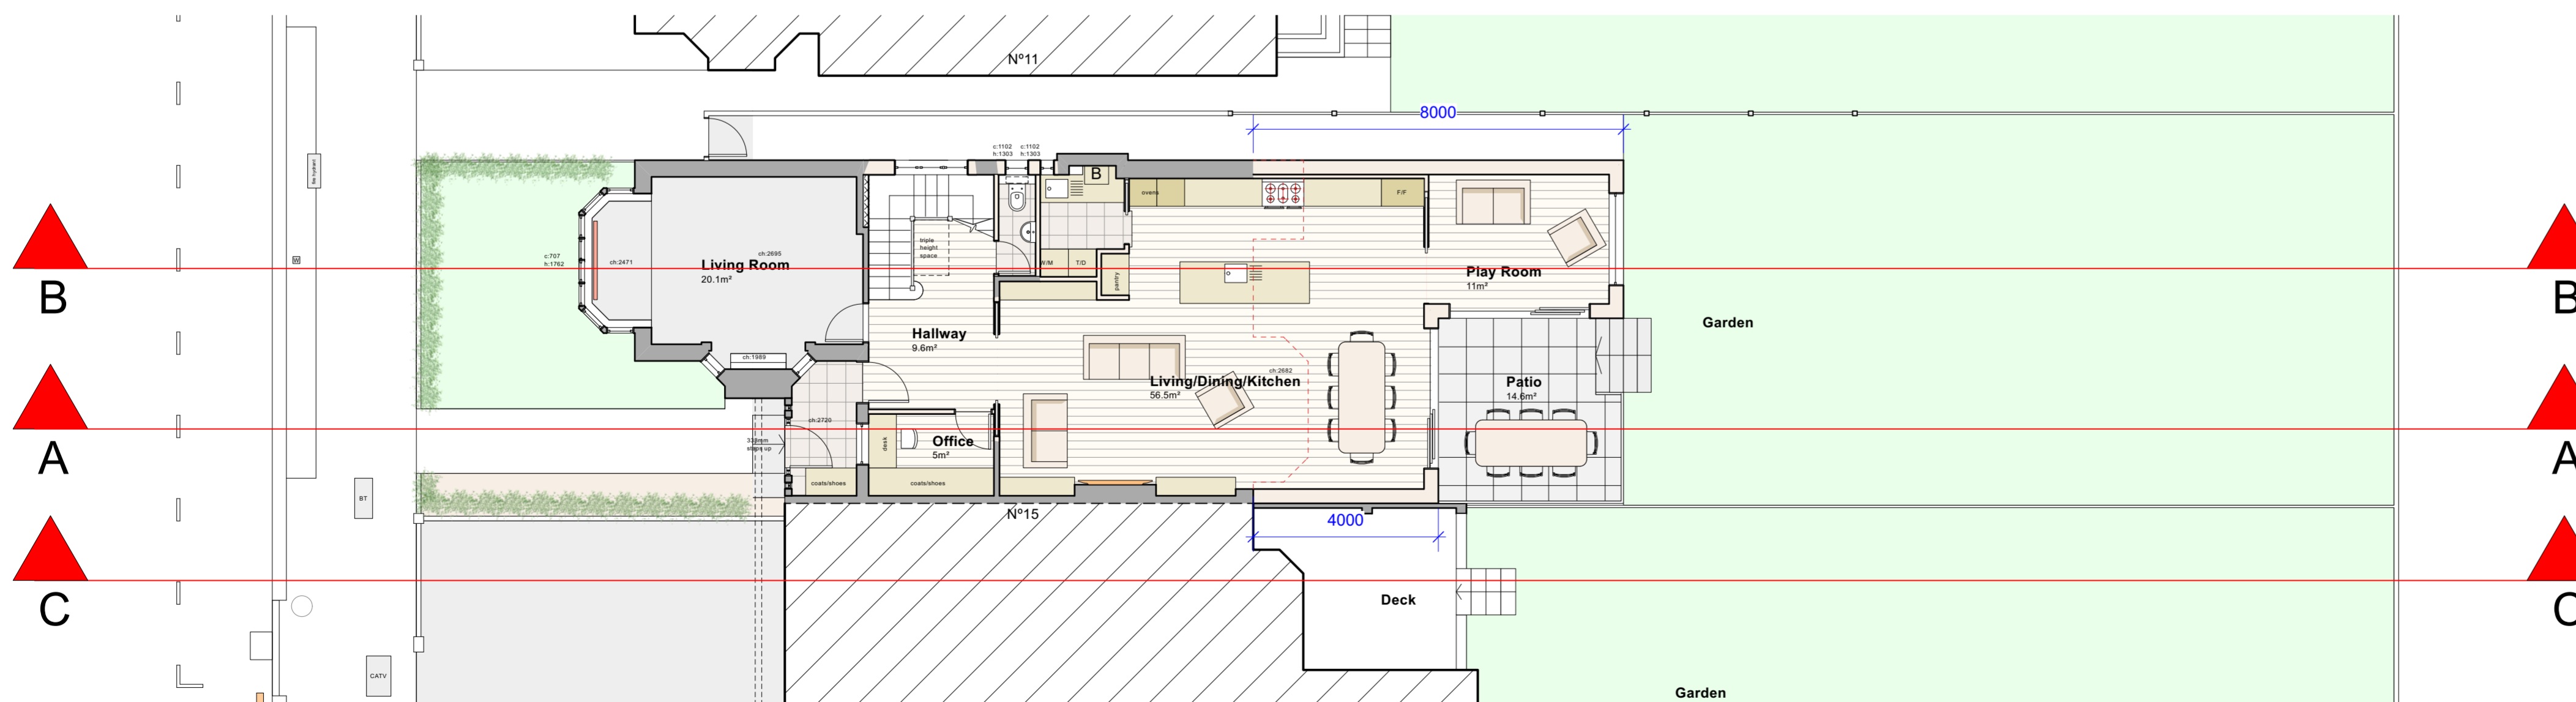

Proposed Ground Floor Plan
scale 1:100 @ A3

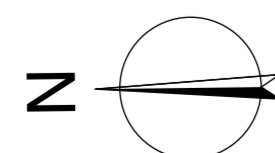

REV.	DATE	NOTES

CLIENT	
STATUS	

SCALE	
DATE	Nov 2023
DRAWN	
CHECKED	

PROJECT	13 Dunstan Road, London, NW11 8AG
DRAWING TITLE	Proposed Sections A-A and B-B, C-C

DRAWING NO.	392/22- PA-05
REV.	
FBD FULCRUM BUILDING DESIGN LTD. 9 Heneage Street, Spitalfield, London, E1 5LJ Tel.: 07974086475 e-mail: info@fbd-ltd.com www.fbd-ltd.com	

