

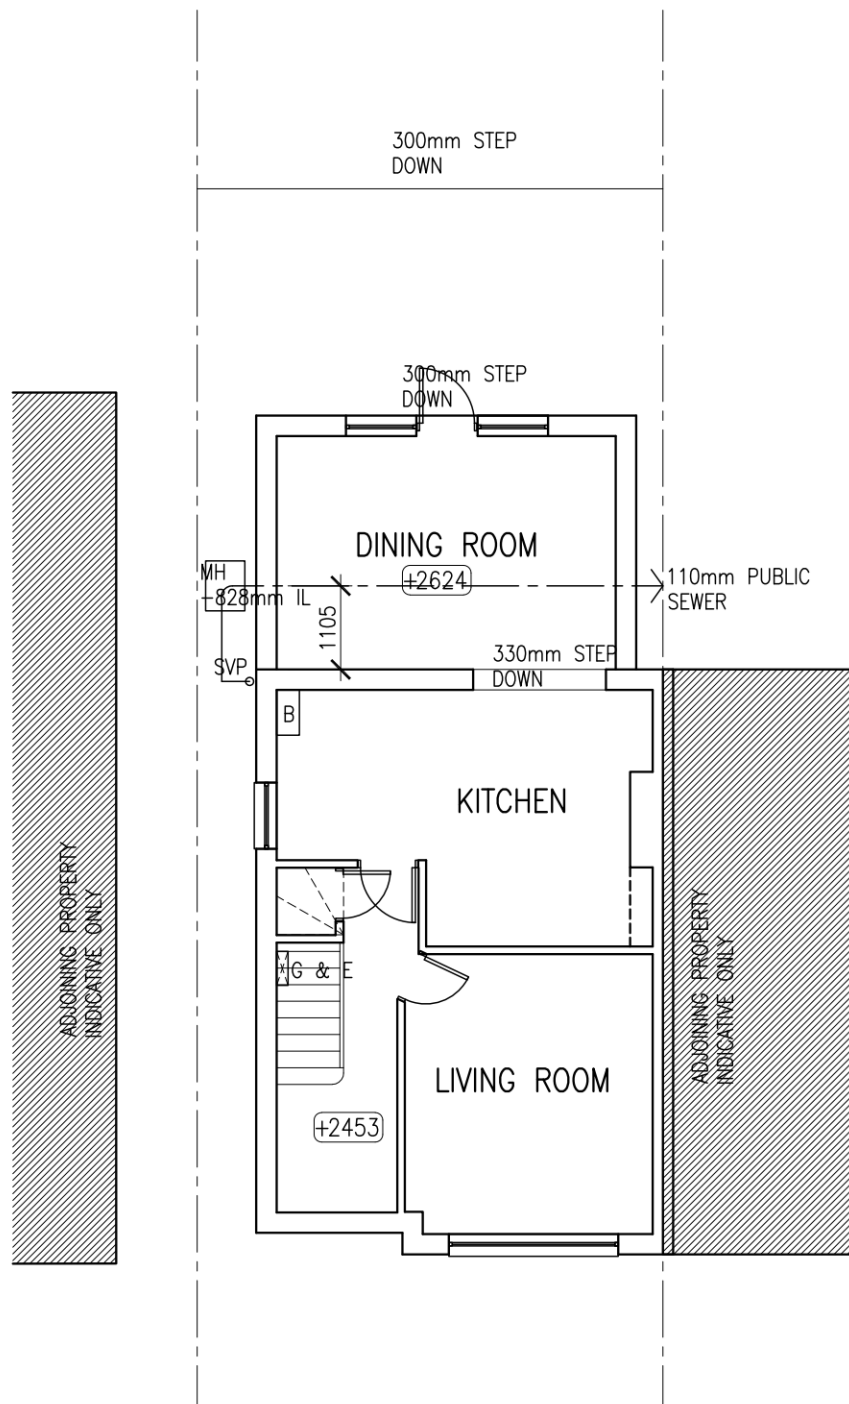



Revision:		
F 1	FIRST ISSUE	28.08.20 MA
F 2	PLANNING ISSUE	02.09.20 MA
F 3	PLANNING ISSUE	08.12.23 MA

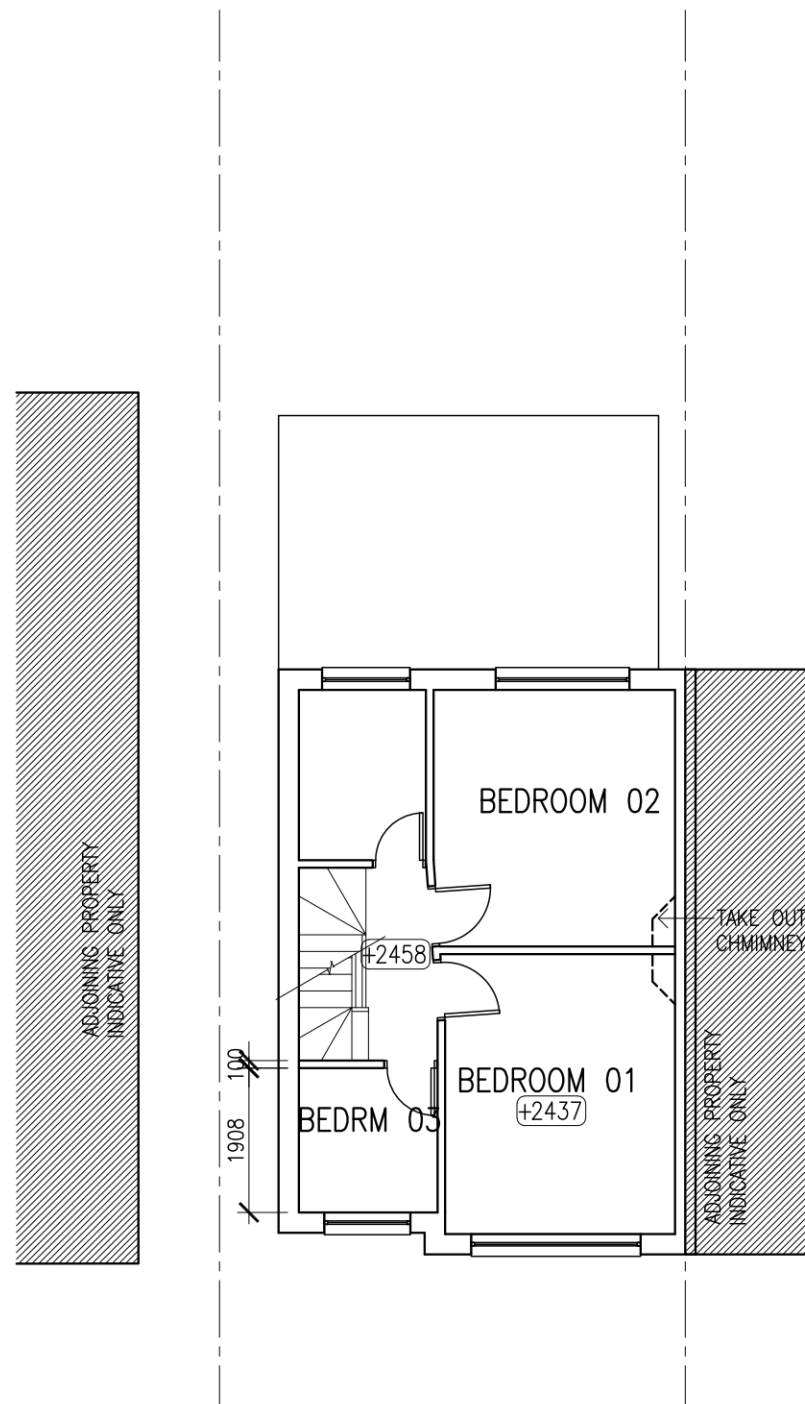

1 GROUND FLOOR PLAN
SCALE 1:100

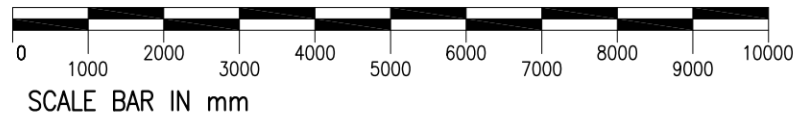

2 FIRST FLOOR PLAN
SCALE 1:100

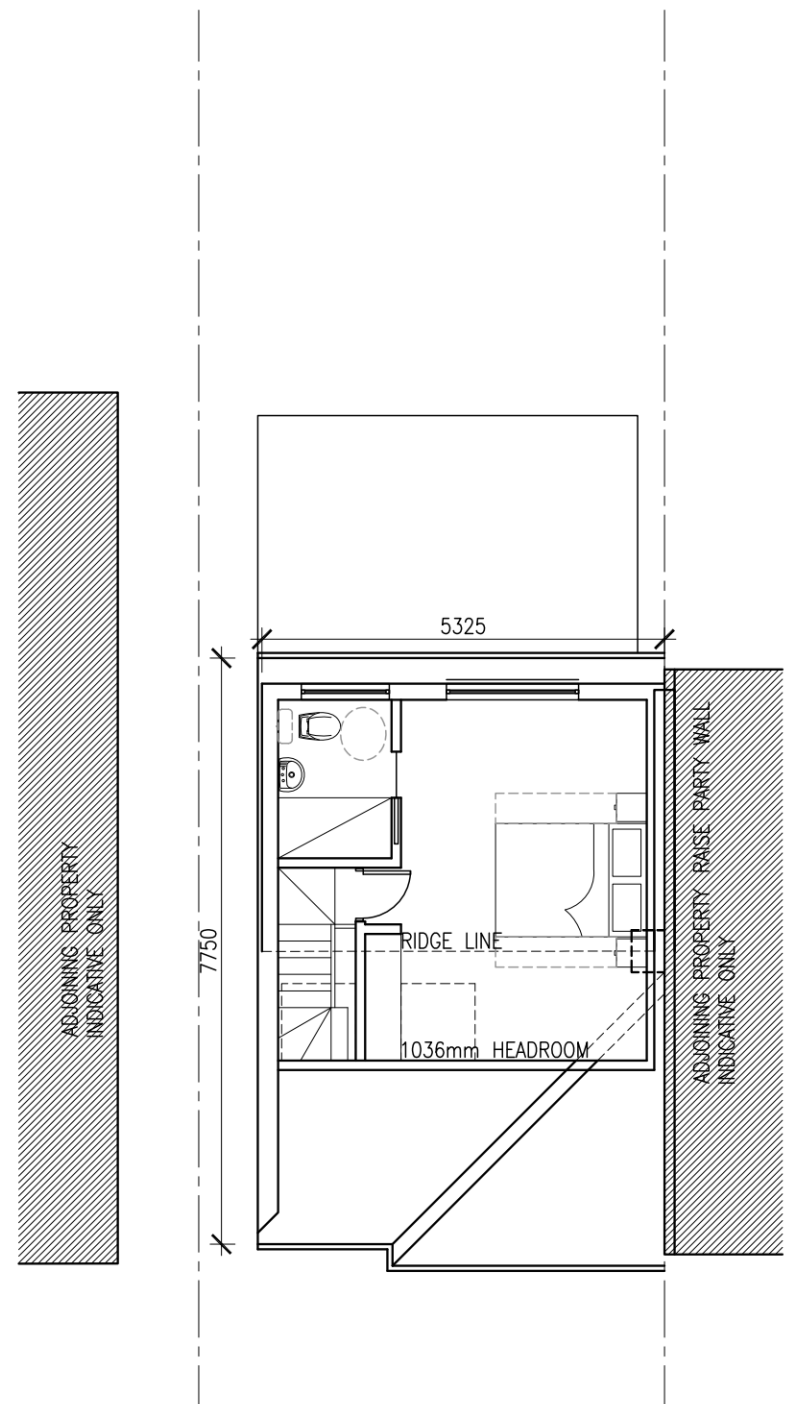

3 ROOF PLAN
SCALE 1:100

Unspecified dimensions are not to be scaled off this drawing. If dimensions or details on these drawings conflict with other drawing information precedence shall be given to the larger scale drawings. Where the drawing relates to existing buildings or completed construction the contractor is responsible for checking that there is no conflict between actual building dimensions and drawing dimensions. In the event of discrepancies between this drawing and subcontractor's working drawings for relevant building components, the subcontractor's drawing shall take precedence. Any conflicts arising out of information as noted above must be reported immediately to Marianne Pachonick Architects. This drawing is the copyright of Marianne Pachonick Architects and it is forbidden to reproduce this drawing in part or full without written permission. All dimensions are in millimetres unless otherwise stated.

MARIENNE PACHONICK ARCHITECTS
272 PICKHURST RISE BR4 OAX | 07825067240

Client **MRS KASHCHUK**

Project **58 CHANTRY ROAD
KT9 1JP**

Title **EXISTING PLANS**

Scale **1:100** A3 Date **28.08.2020**

Issue Status
PLANNING
Stages C-D (Design)

By **MP** Chk. **MP** Appr. **MP**

Drawing Number **M2021/100** Rev. **F3**