
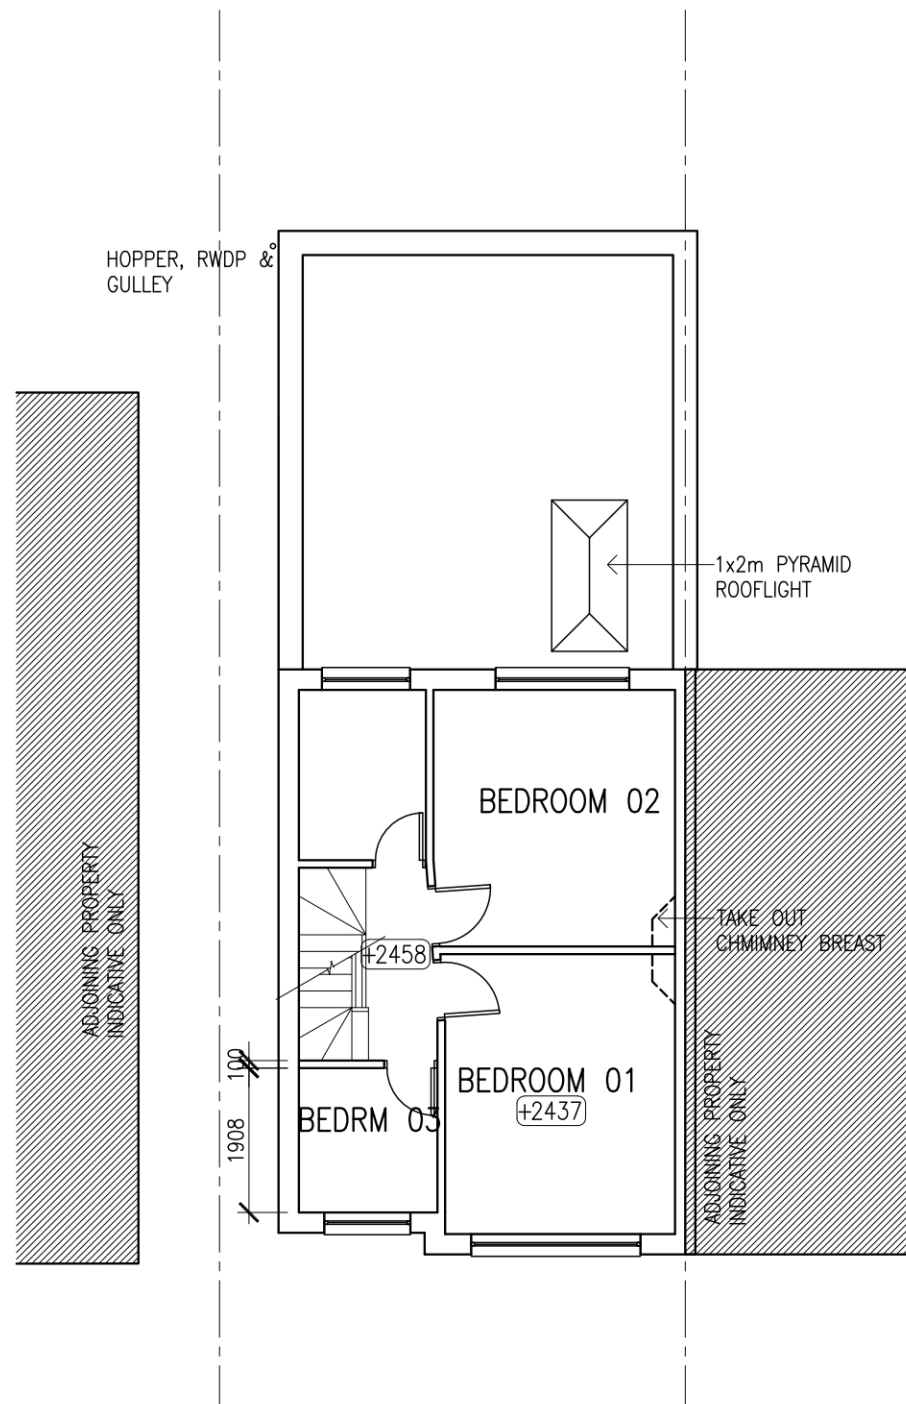


1 GROUND FLOOR PLAN
 SCALE 1:100

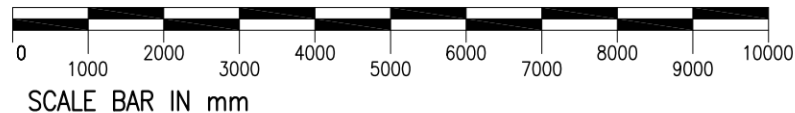

2 FIRST FLOOR PLAN
 SCALE 1:100

Unspecified dimensions are not to be scaled off this drawing. If dimensions or details on these drawings conflict with other drawing information precedence shall be given to the larger scale drawings. Where the drawing relates to existing buildings or completed construction the contractor is responsible for checking that there is no conflict between actual building dimensions and drawing dimensions. In the event of discrepancies between this drawing and subcontractor's working drawings for relevant building components, the subcontractor's drawing shall take precedence. Any conflicts arising out of information as noted above must be reported immediately to Marianne Pachonick Architects. This drawing is the copyright of Marianne Pachonick Architects and it is forbidden to reproduce this drawing in part or full without written permission. All dimensions are in millimetres unless otherwise stated.

MARIENNE PACHONICK ARCHITECTS
 272 PICKHURST RISE BR4 OAX | 07825067240

Client **MRS KASHCHUK**

Project **58 CHANTRY ROAD
 KT9 1JP**

Title **PROPOSED PLANS**

Scale **1:100** A3 Date **13.12.2023**

Issue Status
PLANNING
 Stages C-D (Design)

By **MP** Chk. **MP** Appr. **MP**

Drawing Number **M2021/120** Rev. **F2**