

G136 | 17-18 Wakefield, Wellingborough | Existing Elevations

Disclaimer: brp architects ltd. accept no responsibility for work not undertaken fully in accordance with the contents of this drawing and related specifications. This document and its design content is copyright protected ©. It shall be read in conjunction with all other associated project information including models, specifications, schedules and related consultants documents. Do not scale from documents for construction purposes. Dimensions to take precedent over scaling. All scales noted correct at original paper size. All dimensions to be checked on site. Immediately report any discrepancies, errors or omissions on this document to the originator. If in doubt ask.
Source File:
G136-6-27 Housetypes Model Teamwork




North Elevation (Front)

Scale: 1:100




South Elevation (Rear)

Scale: 1:100

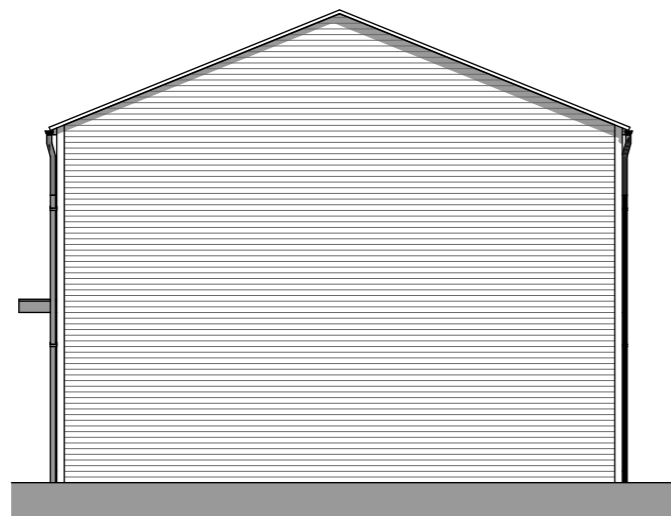

East Elevation


Scale: 1:100

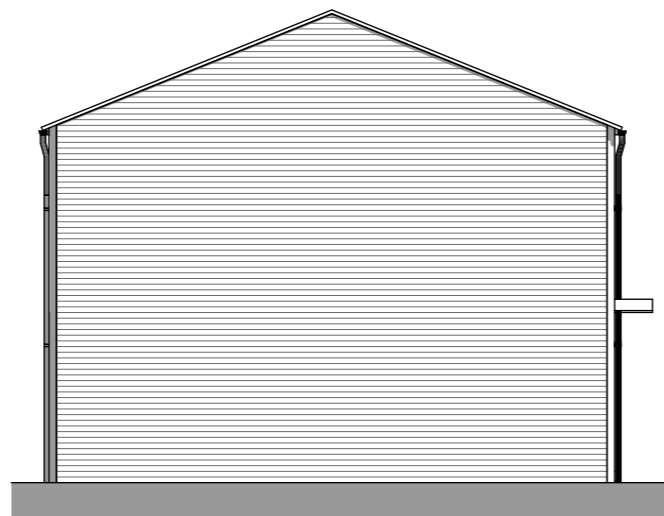

West Elevation

Scale: 1:100

Scale (m) 1:100

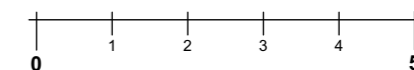

Rev	Date	Drawn	Note

Note: This drawing has been created for the purposes of a planning application submission using basic overall measurements taken from site combined with photographic records. Consequently, the information does not constitute a full measured building survey and therefore should not be used for construction purposes.



Client Greatwell Homes	
Project Title Proposed Envelope Improvements Various Sites Wellingborough	
Drawing Title 17-18 Wakefield Existing Elevations	
Drawing Status Planning	
Scale: 1:100	Original Paper Size A3
Drawn By JWH / JSJ	Date 12.12.23
Document Reference G136-BRP-00-ZZ-DR-A-1018-P01	