




Revision
DRAWING No. A023/236/P/101

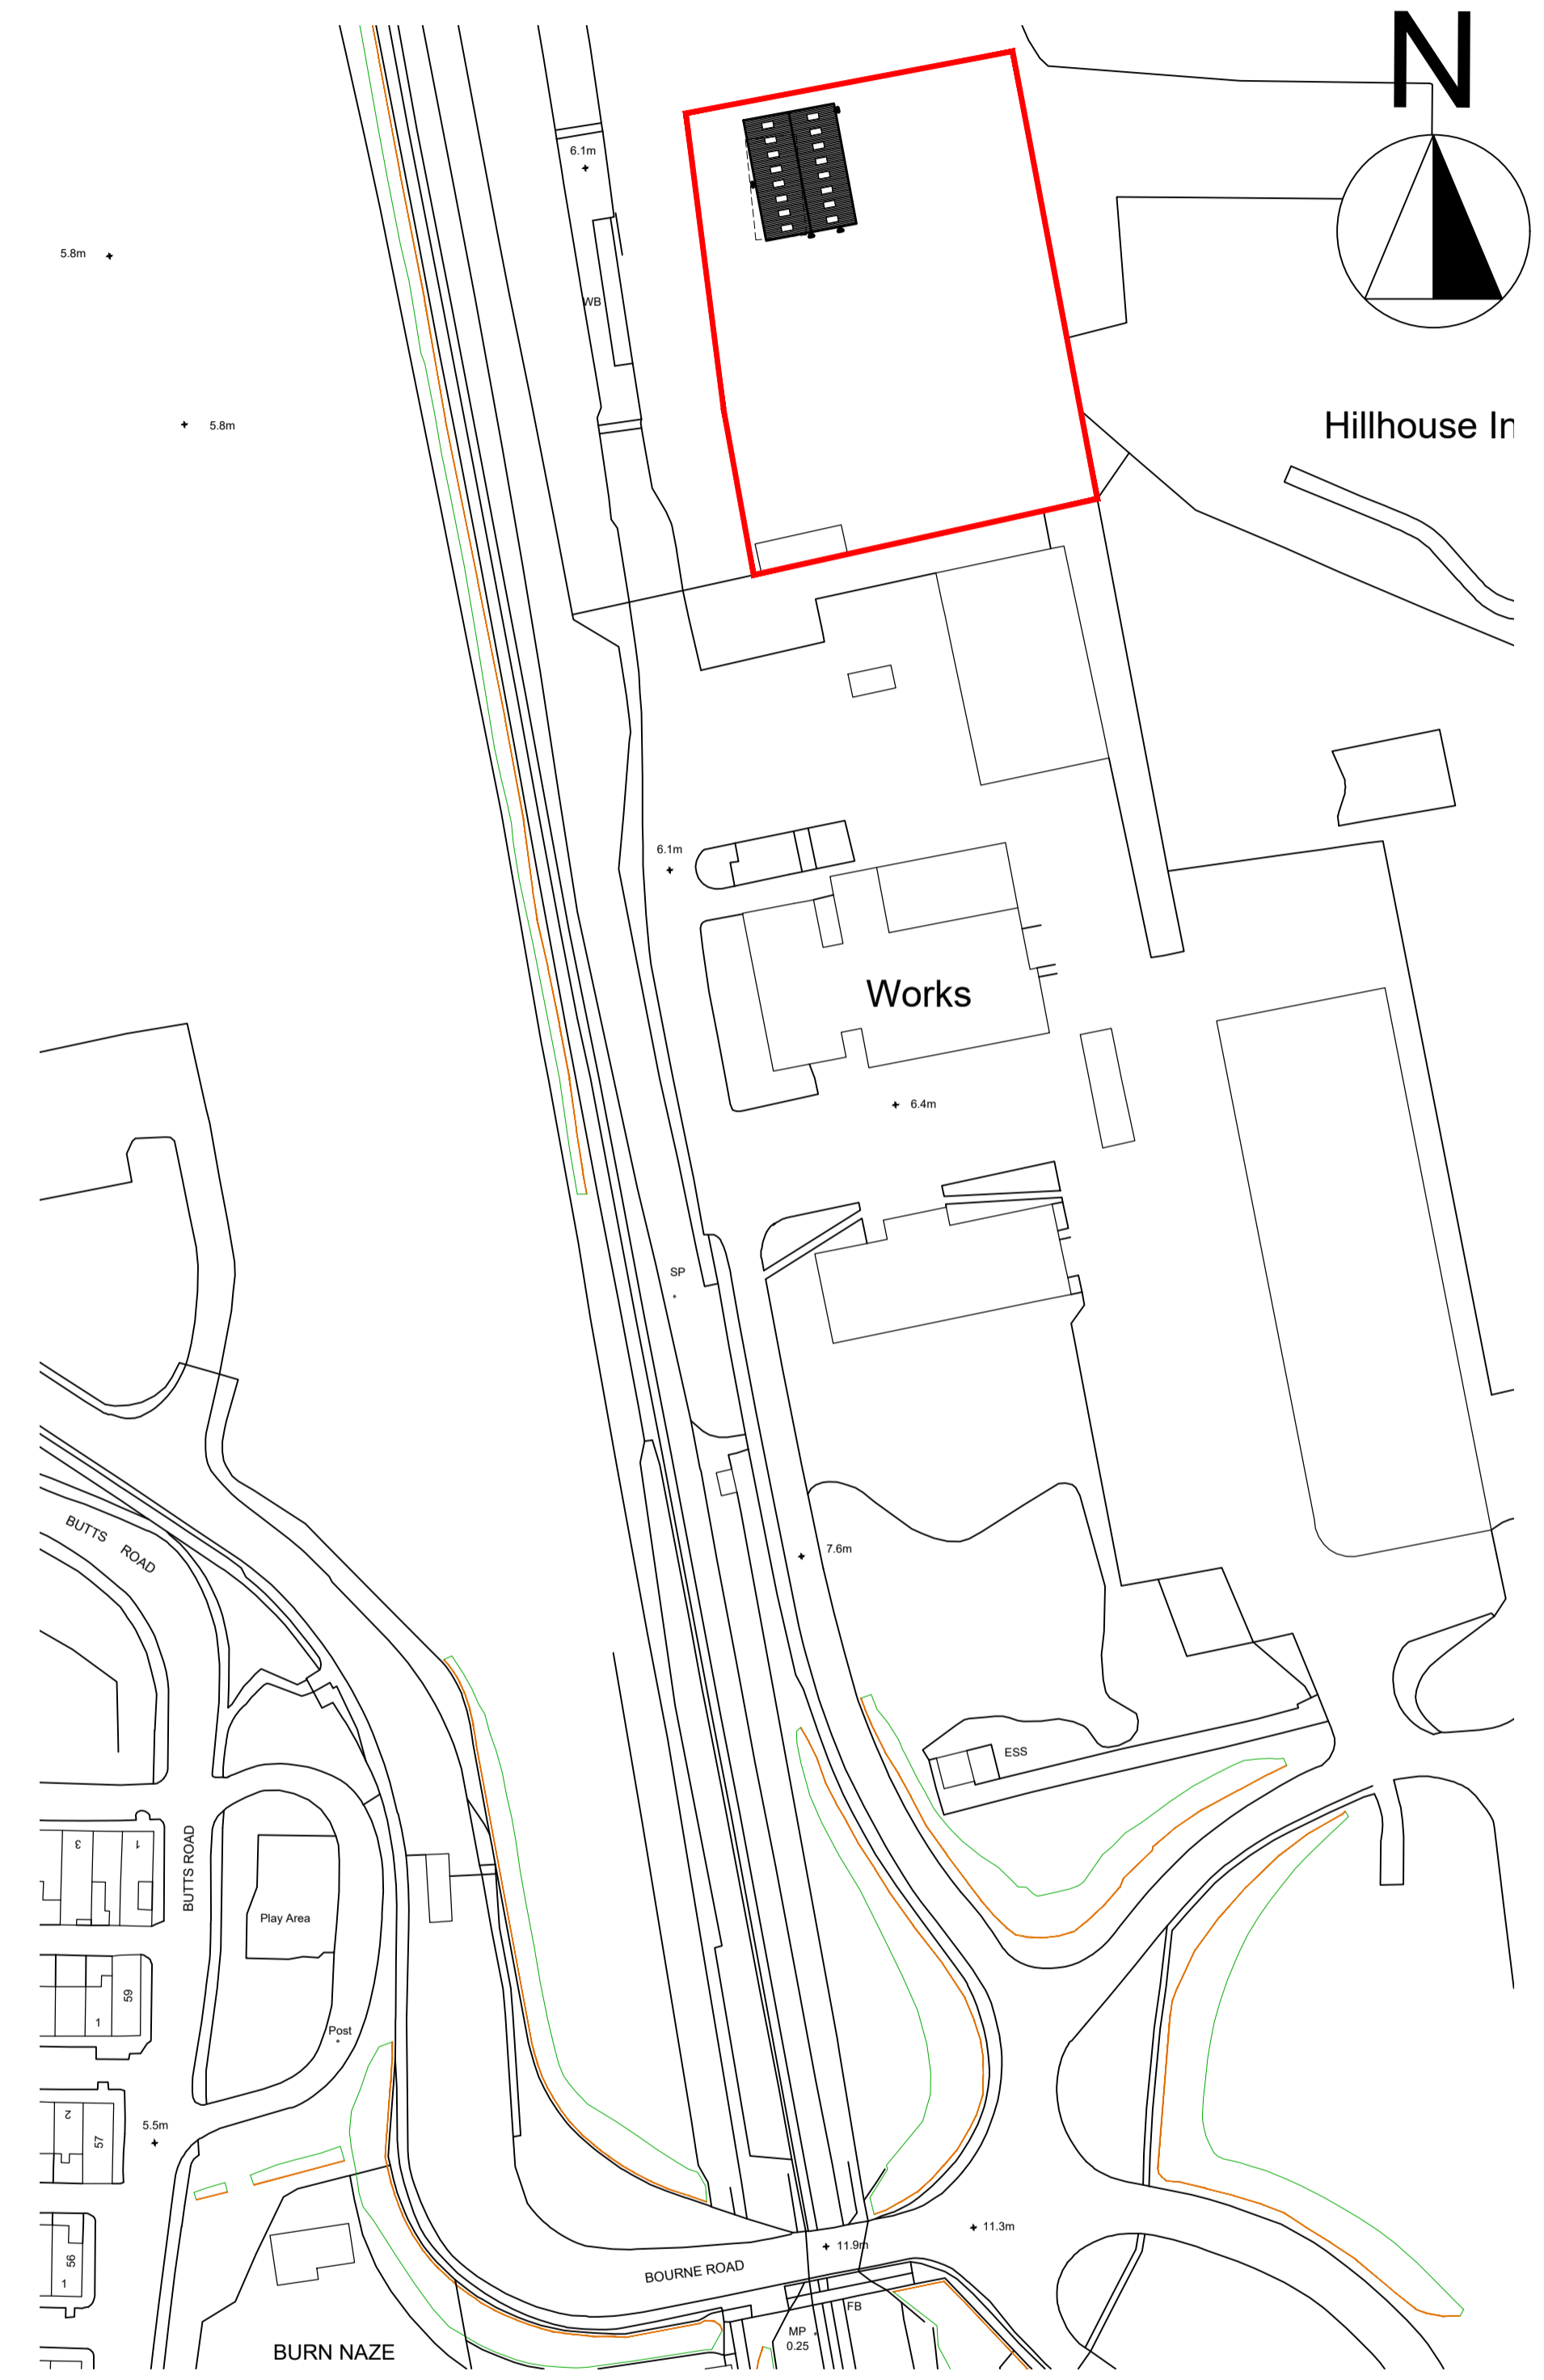

SITE LOCATION PLAN
SCALE 1:1000

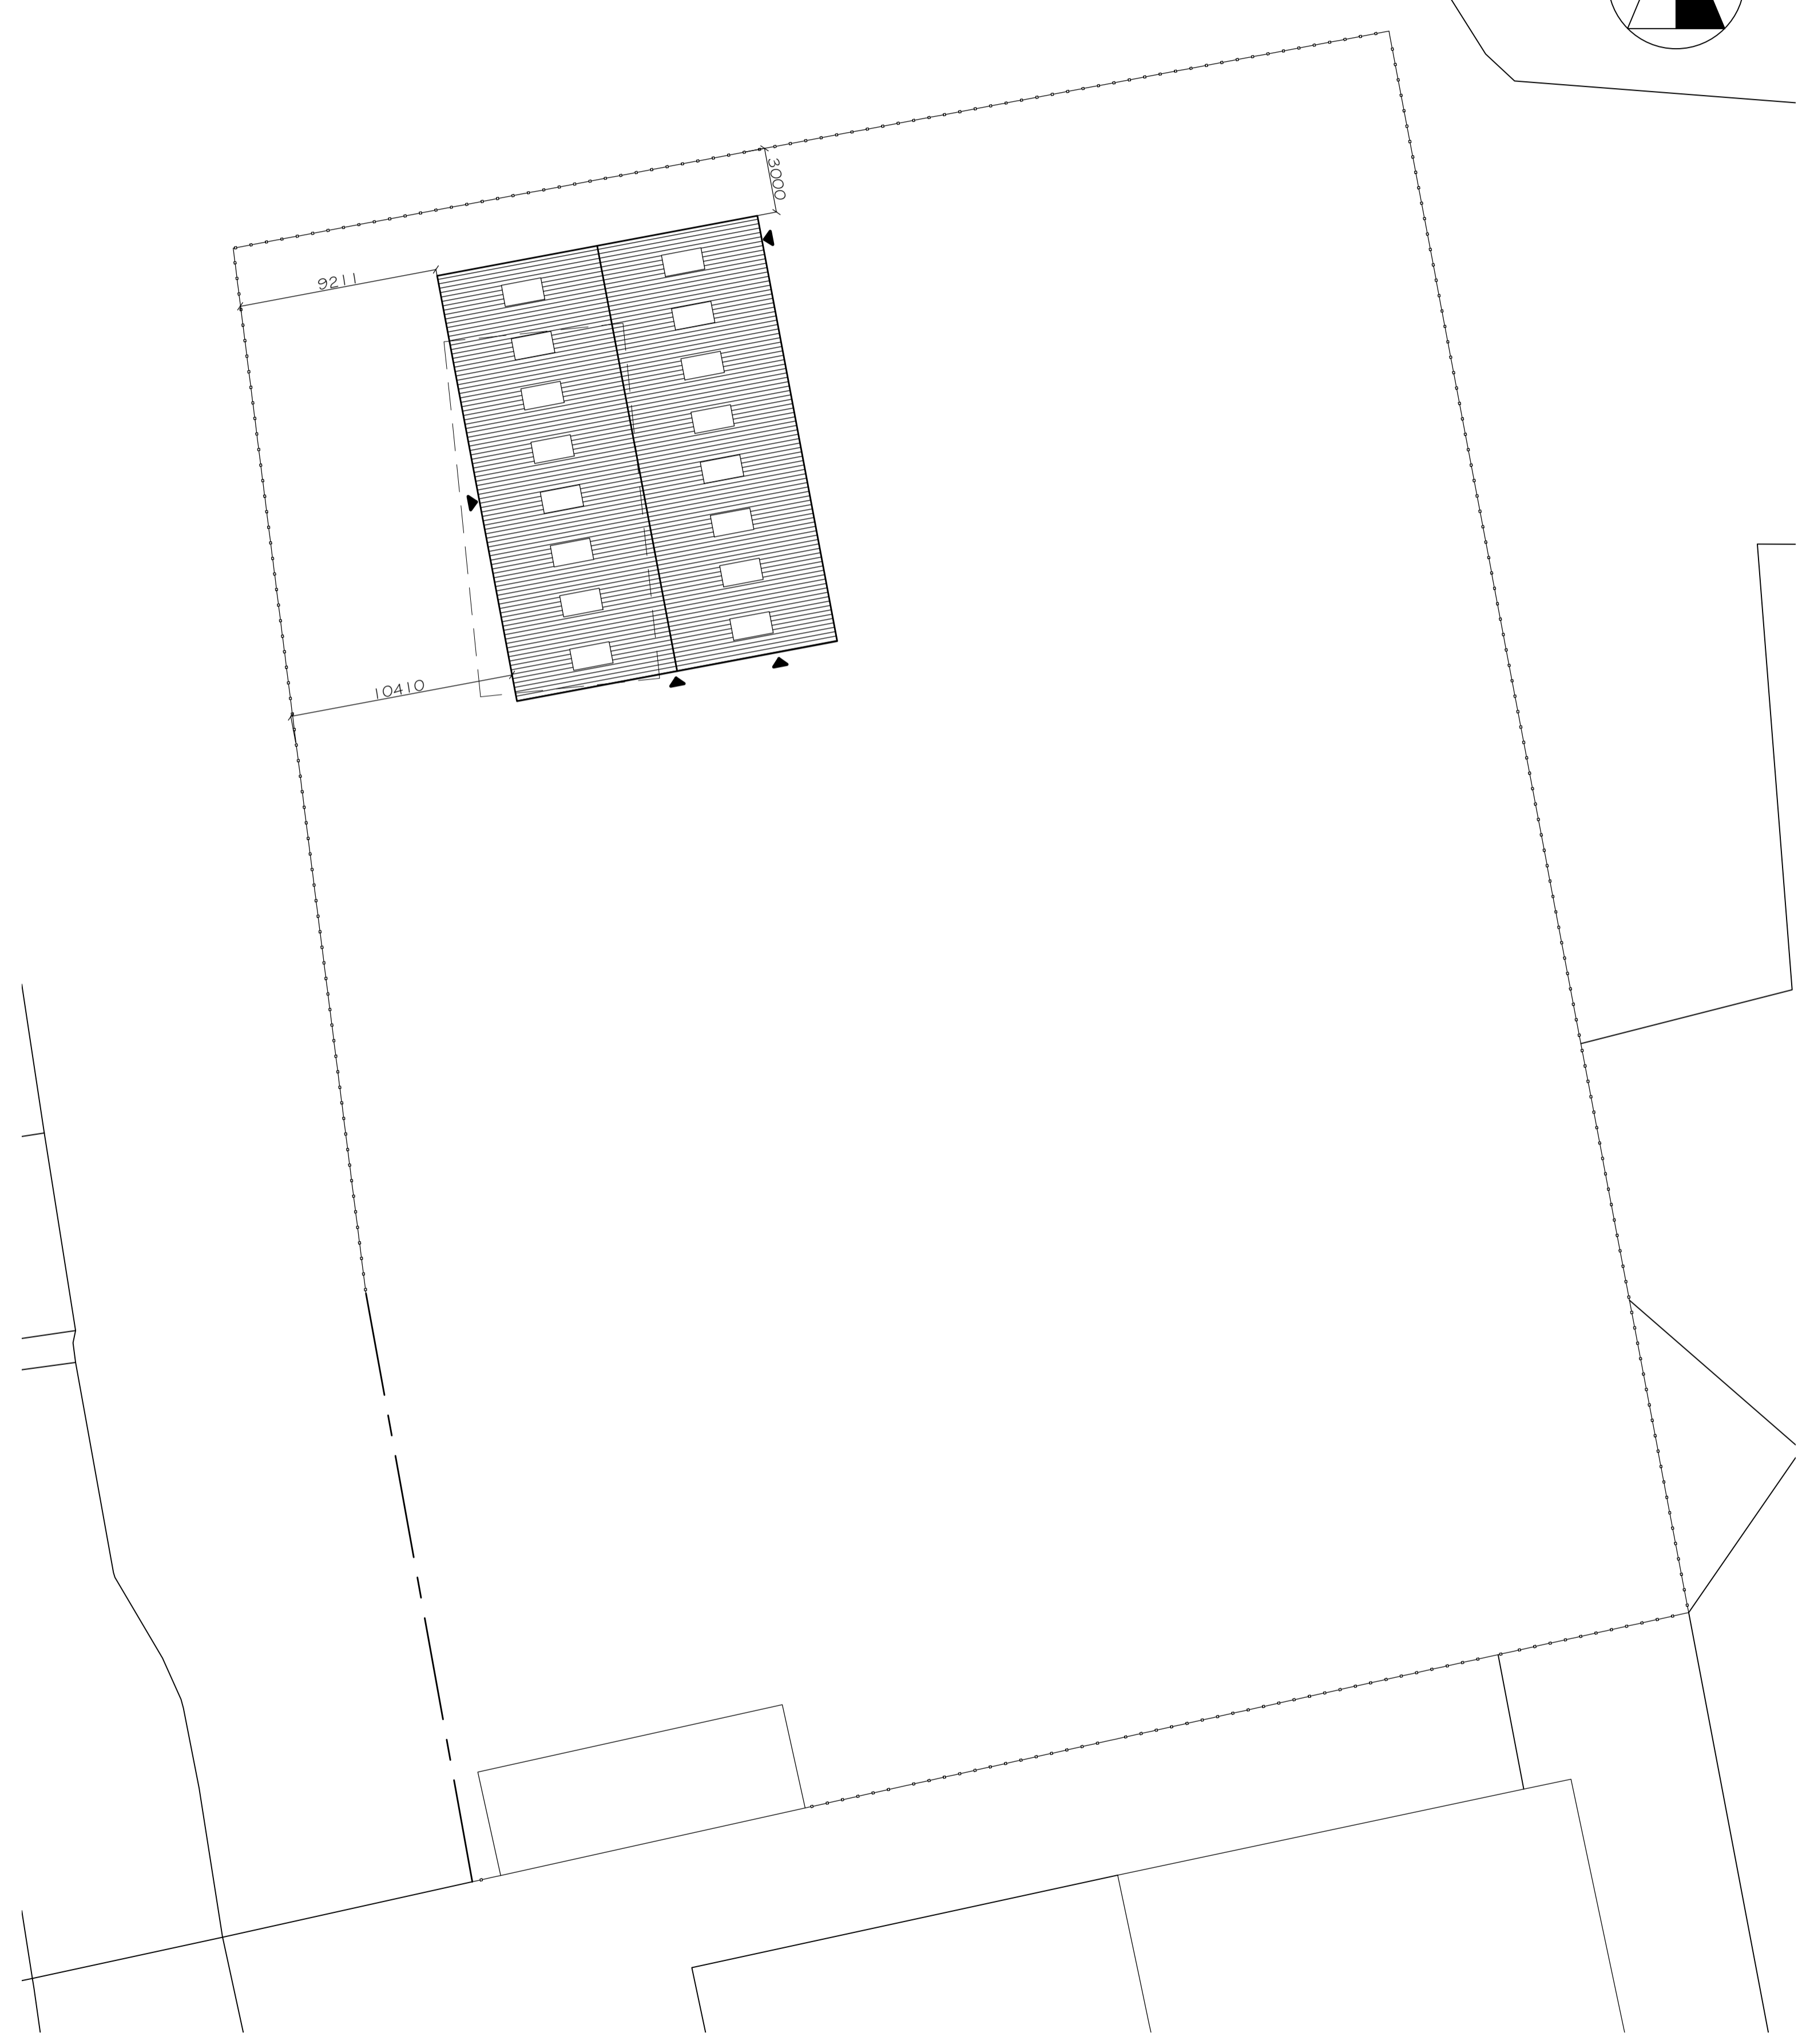

SITE PLAN
SCALE 1:200

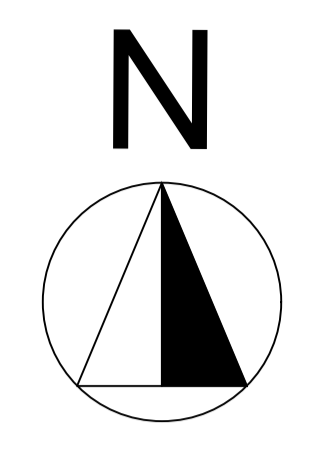

- NOTES
1. ALL DIMENSION ARE IN MILLIMETERS.
 2. DO NOT SCALE FROM THIS DRAWING.
 3. THIS DRAWINGS IS TO BE READ IN CONJUNCTION WITH ALL OTHER RELATED DRAWINGS & DOCUMENTS. THE USER SHOULD CONSULT THE DRAWING ISSUE REGISTER FOR DETAILS.
 4. THE CONTRACTOR IS TO CHECK AND VERIFY ALL DIMENSIONS ON SITE PRIOR TO COMMENCEMENT OF CONSTRUCTION WORKS.
 5. THE ENGINEER/ARCHITECT SHOULD BE CONTACTED IMMEDIATELY IF THE ASSUMPTIONS USED IN THE DESIGN DIFFER TO THAT FOUND ON SITE.

Rev.	Amendments	Date	By



Keystone Design Associates Ltd.
 Registered Office
 261 Church Street
 Blackpool
 FY1 3PB
 Tel No. 01253840040
 Fax No. 01253762901
 Email: info@keystonedesign.co.uk

PROJECT ADDRESS
 LAND OFF HILL HOUSE INDUSTRIAL ESTATE,
 THORNTON-CLEVELEYS, FY5 4QD

PROJECT TITLE
 NEW INDUSTRIAL BUILDING

DRAWING TITLE
 PROPOSED SITE GA
 (OPTION 2)

Client: MRS J HILL Scales @A1
 1:1000/200

Drawn By: JG Checked By: DWH Date: 03/10/23

DRAWING No. A023/236/P/101 Revision -

This drawing & contents are the property of Keystone Design Assoc Ltd
 unauthorized reproduction of the whole or any part there of infringes
 copyright and may lead to prosecution of civil proceedings
 \\sbsrver\data\documents\Drawings\2023\Hill House Industrial Estate