


Revision -
DRAWING No. A023/236/5/02

NOTES

1. ALL DIMENSION ARE IN MILLIMETERS.
2. DO NOT SCALE FROM THIS DRAWING.
3. THIS DRAWINGS IS TO BE READ IN CONJUNCTION WITH ALL OTHER RELATED DRAWINGS & DOCUMENTS. THE USER SHOULD CONSULT THE DRAWING ISSUE REGISTER FOR DETAILS.
4. THE CONTRACTOR IS TO CHECK AND VERIFY ALL DIMENSIONS ON SITE PRIOR TO COMMENCEMENT OF CONSTRUCTION WORKS.
5. THE ENGINEER/ARCHITECT SHOULD BE CONTACTED IMMEDIATELY IF THE ASSUMPTIONS USED IN THE DESIGN DIFFER TO THAT FOUND ON SITE.

CONFIGURATION
GROUND FLOOR TOTAL AREA: 126.3m ²
TOTAL SITE AREA: 4254m ²

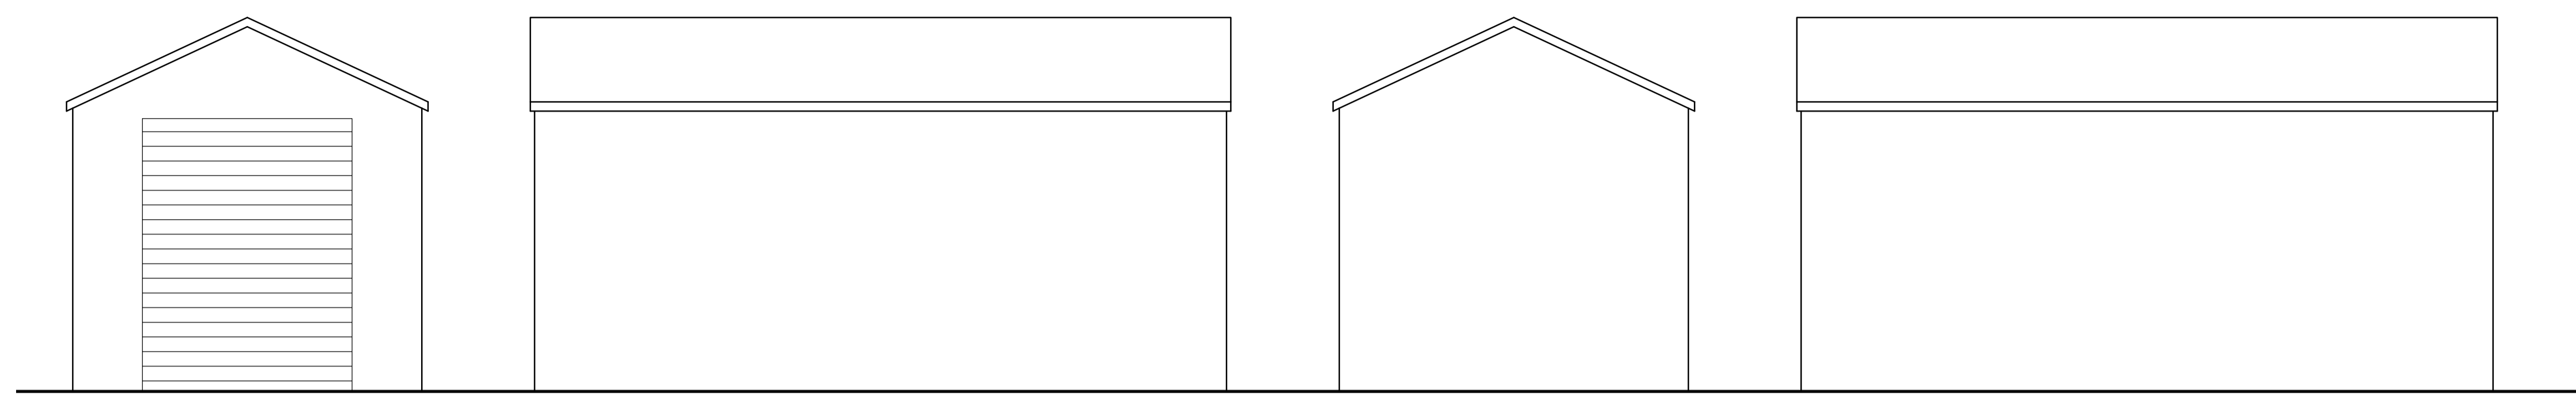


FRONT ELEVATION
SCALE 1:100

SIDE ELEVATION

REAR ELEVATION

SIDE ELEVATION

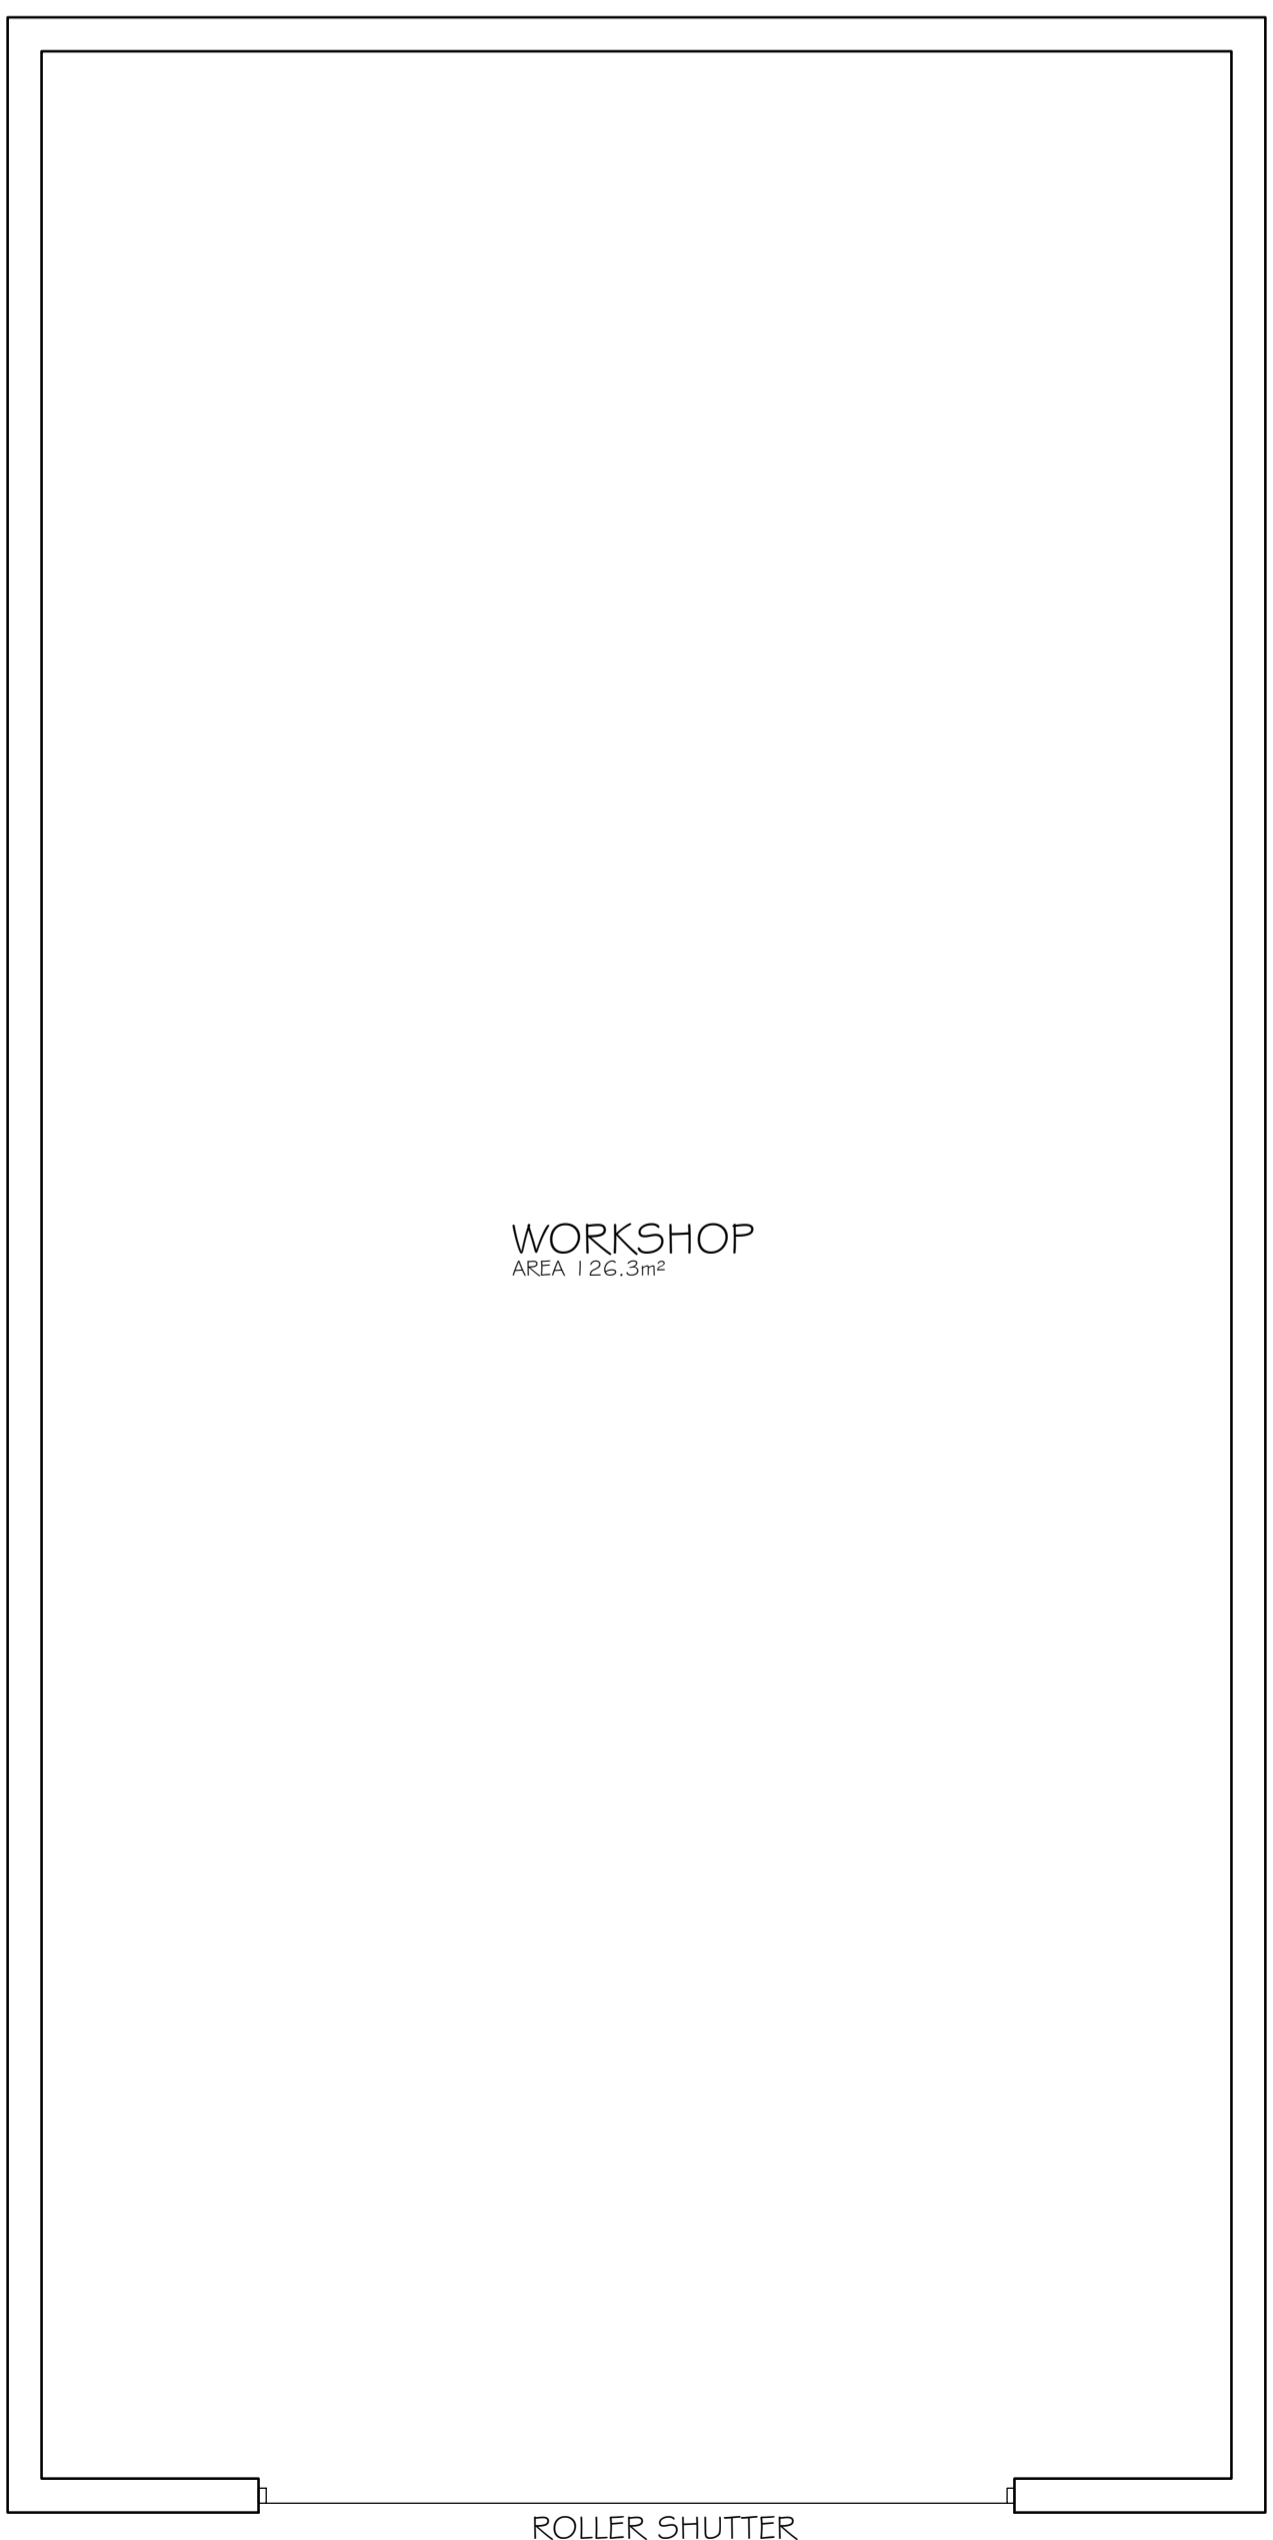

FLOOR PLAN
SCALE 1:50

Rev.	Amendments	Date	By

Keystone Design Associates Ltd.

Registered Office
261 Church Street
Blackpool
FY1 3PB
Tel No. 01253849040
Fax No. 01253762901
Email: info@keystonedesign.co.uk

PROJECT ADDRESS
LAND OFF HILL HOUSE INDUSTRIAL ESTATE,
THORNTON-CLEVELEYS, FY5 4QD

PROJECT TITLE
NEW INDUSTRIAL BUILDING

DRAWING TITLE
EXISTING FLOORPLAN & ELEVATIONS

Client:	MRS J HILL	Scales @A1	1:50/100
---------	------------	------------	----------

Drawn By:	JG	Checked By:	DWH	Date	17/11/23
-----------	----	-------------	-----	------	----------

DRAWING No.	A023/236/5/02	Revision	-
-------------	---------------	----------	---

This drawing & contents are the property of Keystone Design Assoc Ltd
unauthorized reproduction of the whole or any part thereof infringes
copyright and may lead to prosecution of civil proceedings

H:\documents\Drawings\2023\Hill House Industrial Estate