


AS PROPOSED GROUND FLOOR PLAN  
1:100



AS PROPOSED FRONT ELEVATION  
1:100

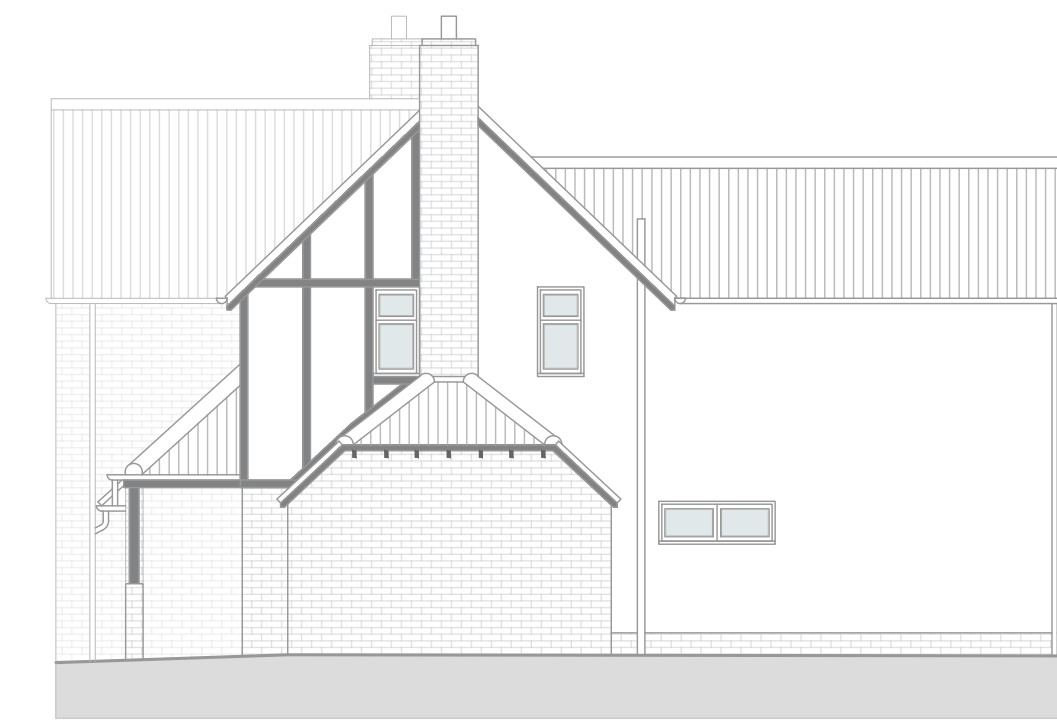


AS PROPOSED SIDE ELEVATION  
1:100




AS PROPOSED SIDE ELEVATION  
1:100



AS PROPOSED REAR ELEVATION  
1:100

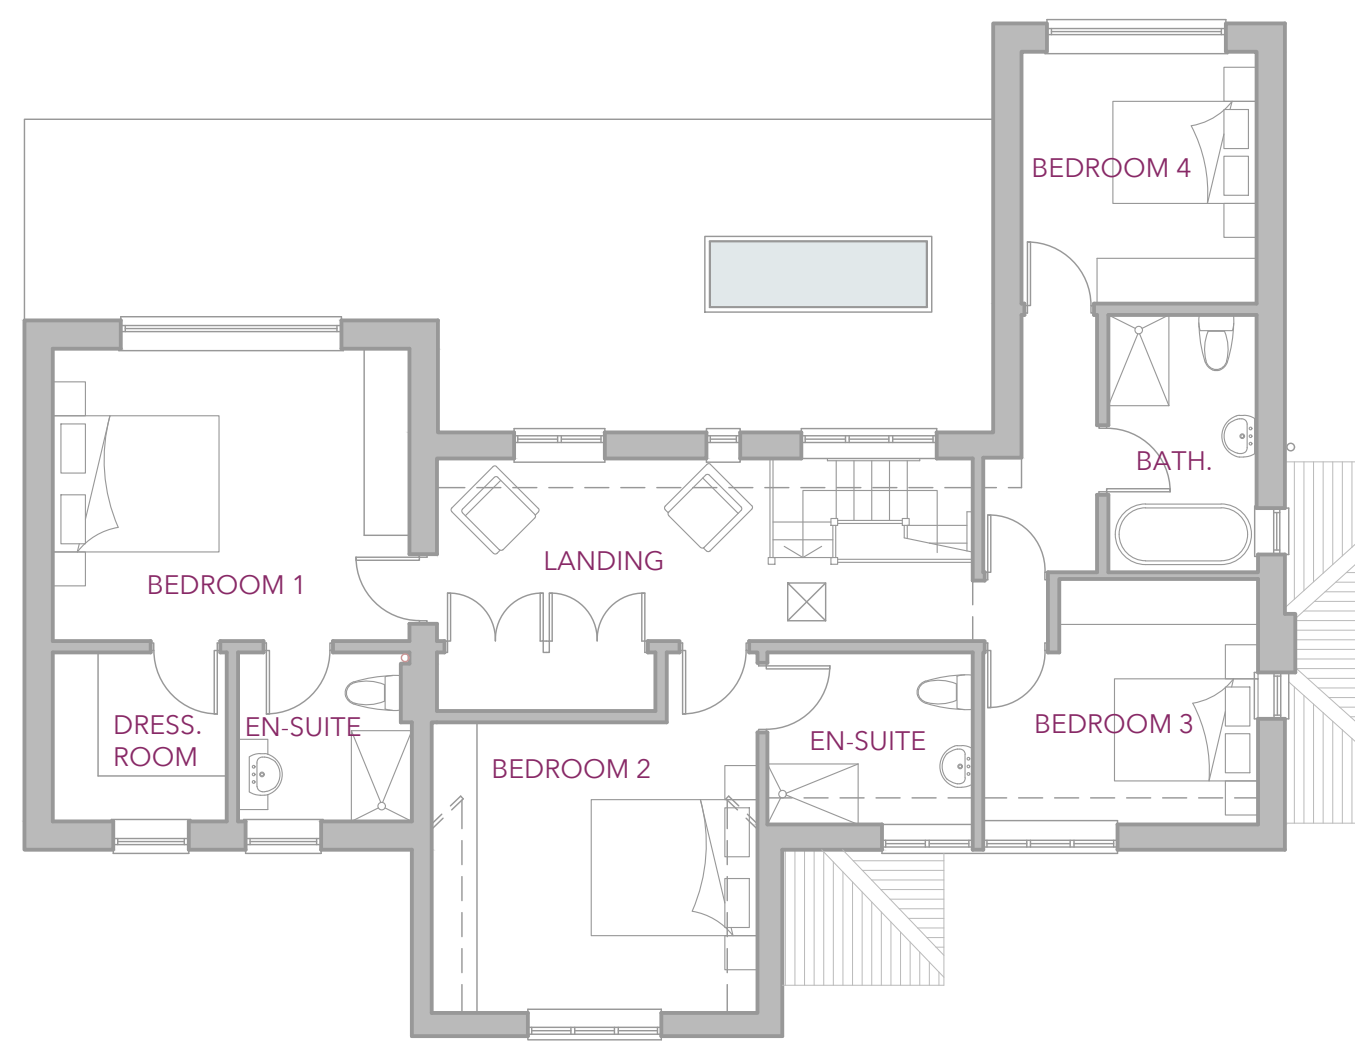

AS PROPOSED FIRST FLOOR PLAN  
1:100

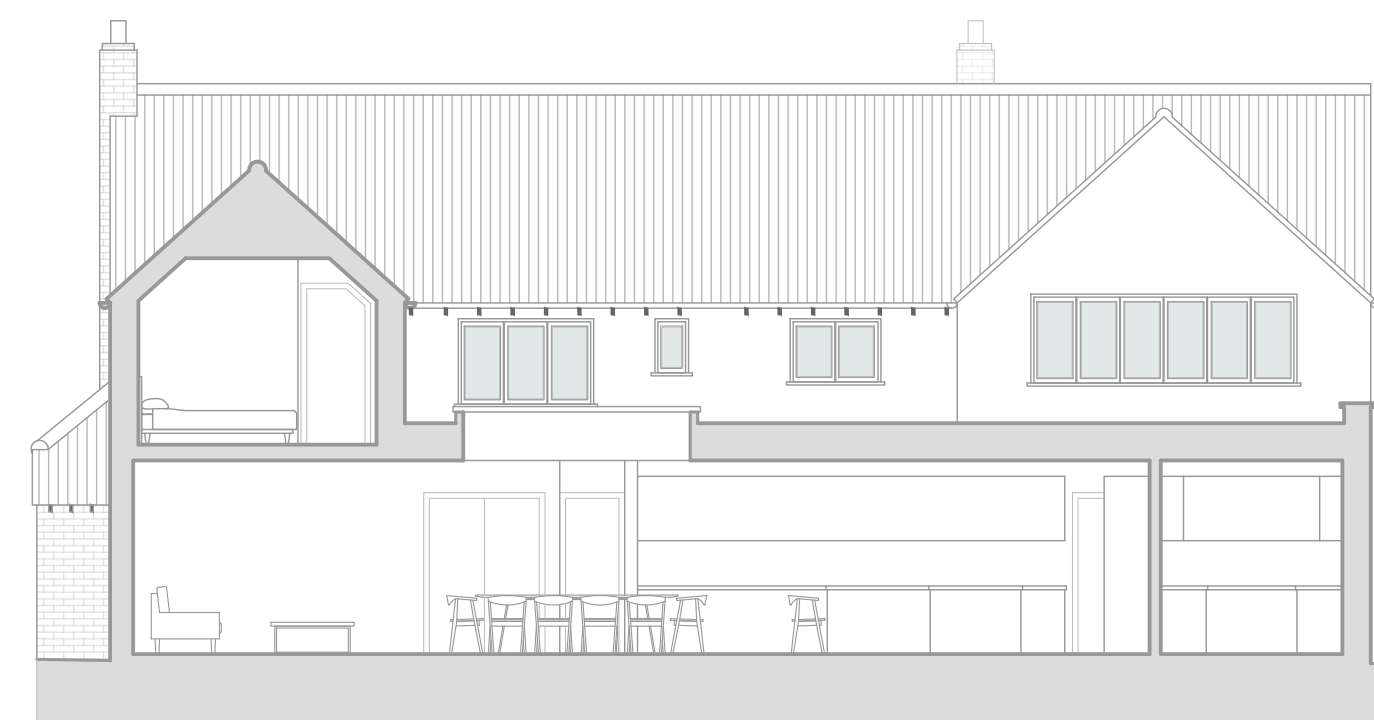


AS PROPOSED SECTION A-A  
1:100



AS PROPOSED DIVE ACCESS  
INCLUDING PROPOSED GATE STYLE  
1:100

Proposed Extension & Alterations  
27 Garths End, Pocklington, YO42 2JB  
for Mr & Mrs Bradley

THIS DRAWING MAY ONLY BE SCALED FOR PLANNING PURPOSES, NOT FOR CONSTRUCTION  
ALL DIMENSIONS, SETTING OUT, LEVELS ETC. TO BE CHECKED ON SITE  
THIS DRAWING MUST BE READ IN CONJUNCTION WITH OTHER RELEVANT SPECIFICATIONS AND DRAWINGS  
THIS DRAWING MUST NOT BE USED FOR LAND TRANSFER PURPOSES

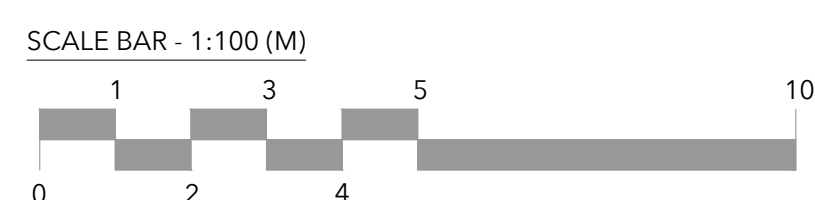

Revisions  
REV. A - Size of window in bedroom 4 altered on plan - 07.12.2023

Client MR & MRS BRADLEY  
Project PROPOSED EXTENSION & ALTERATIONS  
27 GARTHS END, POCKLINGTON, YO42 2JB  
Title AS PROPOSED  
Prj No 23-123 Scale 1:100@A1  
Drg No 104 Date NOVEMBER 2023  
Revision A Drawn BH

**goba**  
graham  
binnington  
architects

23a North Bar Within Beverley HU17 8DB  
Tel 01482 867731  
info@grahambinningtonarchitects.co.uk ©

AS PROPOSED