


SECOND FLOOR PLAN

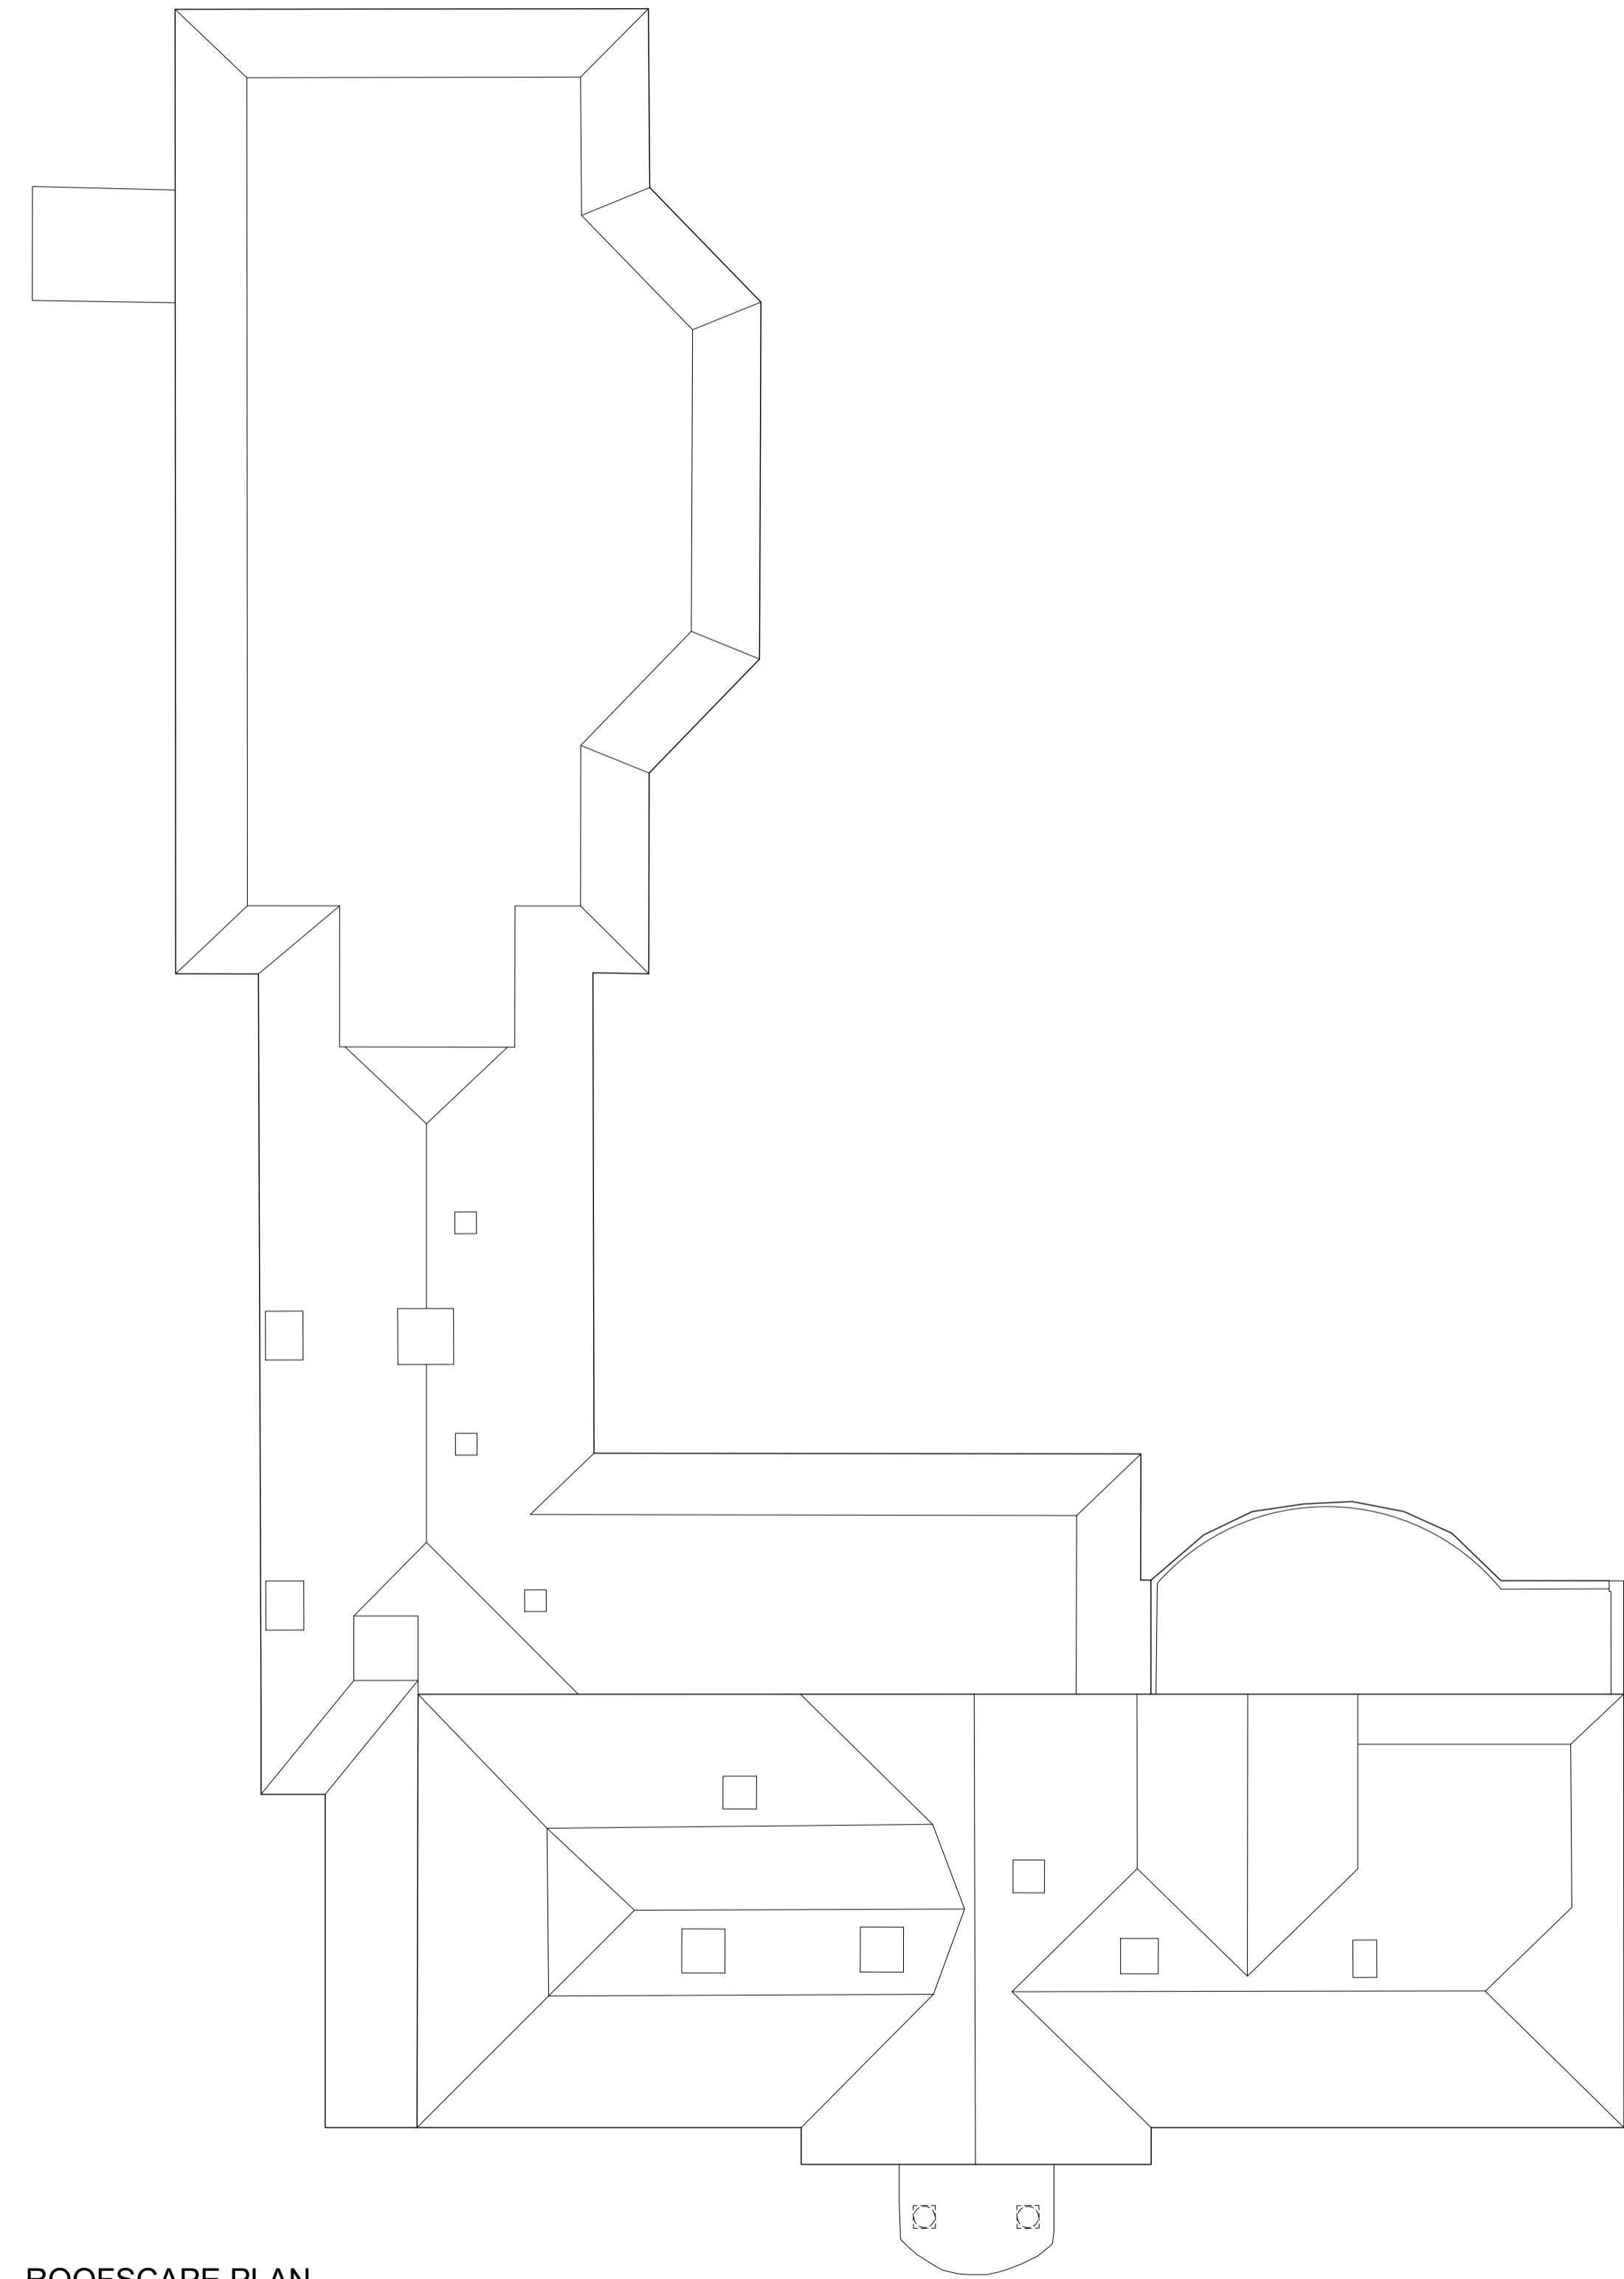

ROOFSCAPE PLAN

REV.	DATE	REVISIONS	REV.	DATE	REVISIONS	CLIENT:	PROJECT:
						MR & MRS S & J ANGEL	HIGHLANDS, ST MARYS HILL, SUNNINGDALE, BERKSHIRE, SL5 9RH.
<small>© COPYRIGHT EXISTS ON THE DESIGNS AND INFORMATION SHOWN ON THIS DRAWING. This drawing may be scaled or cross referenced to the scale bar for planning application purposes only. Do not scale for any other purpose. Use figured dimensions only. Subject to site survey and all necessary consents. All dimensions to be checked by user and any discrepancies, errors or omissions to be reported to Twenty20 Architecture Ltd before work commences. This drawing is to be read in conjunction with all other relevant materials.</small>						SCALE:	DRAWING:
						1:100 (A1 ORIGINAL)	SECOND FLOOR PLAN & ROOF PLAN AS PROPOSED
						DRAWN:	DRAWING NO:
						BM	P101
						DATE:	REVISION:
						OCT 23	-
						<b>TWENTY-20</b> <small>Architecture</small> <small>TECHNICAL</small> <small>VISION</small>	
						<small>144 (E) 1344 613514          admin@twenty20architecture.co.uk          www.twenty20architecture.co.uk          Old Boundary House, London Road, Sunningdale, Berkshire, SL5 0DU</small>	