



EXISTING GROUND FLOOR PLAN


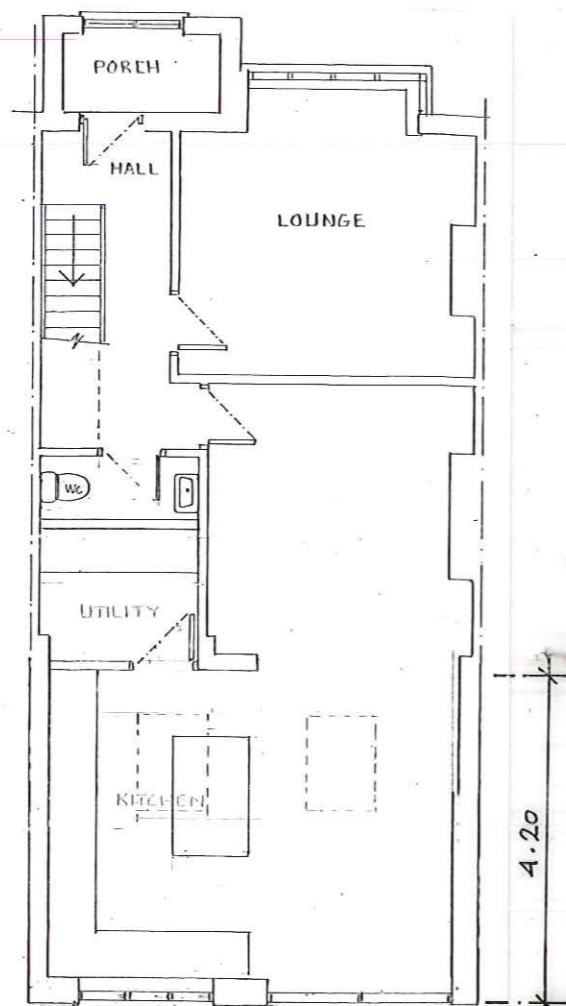


PROPOSED GROUND FLOOR PLAN

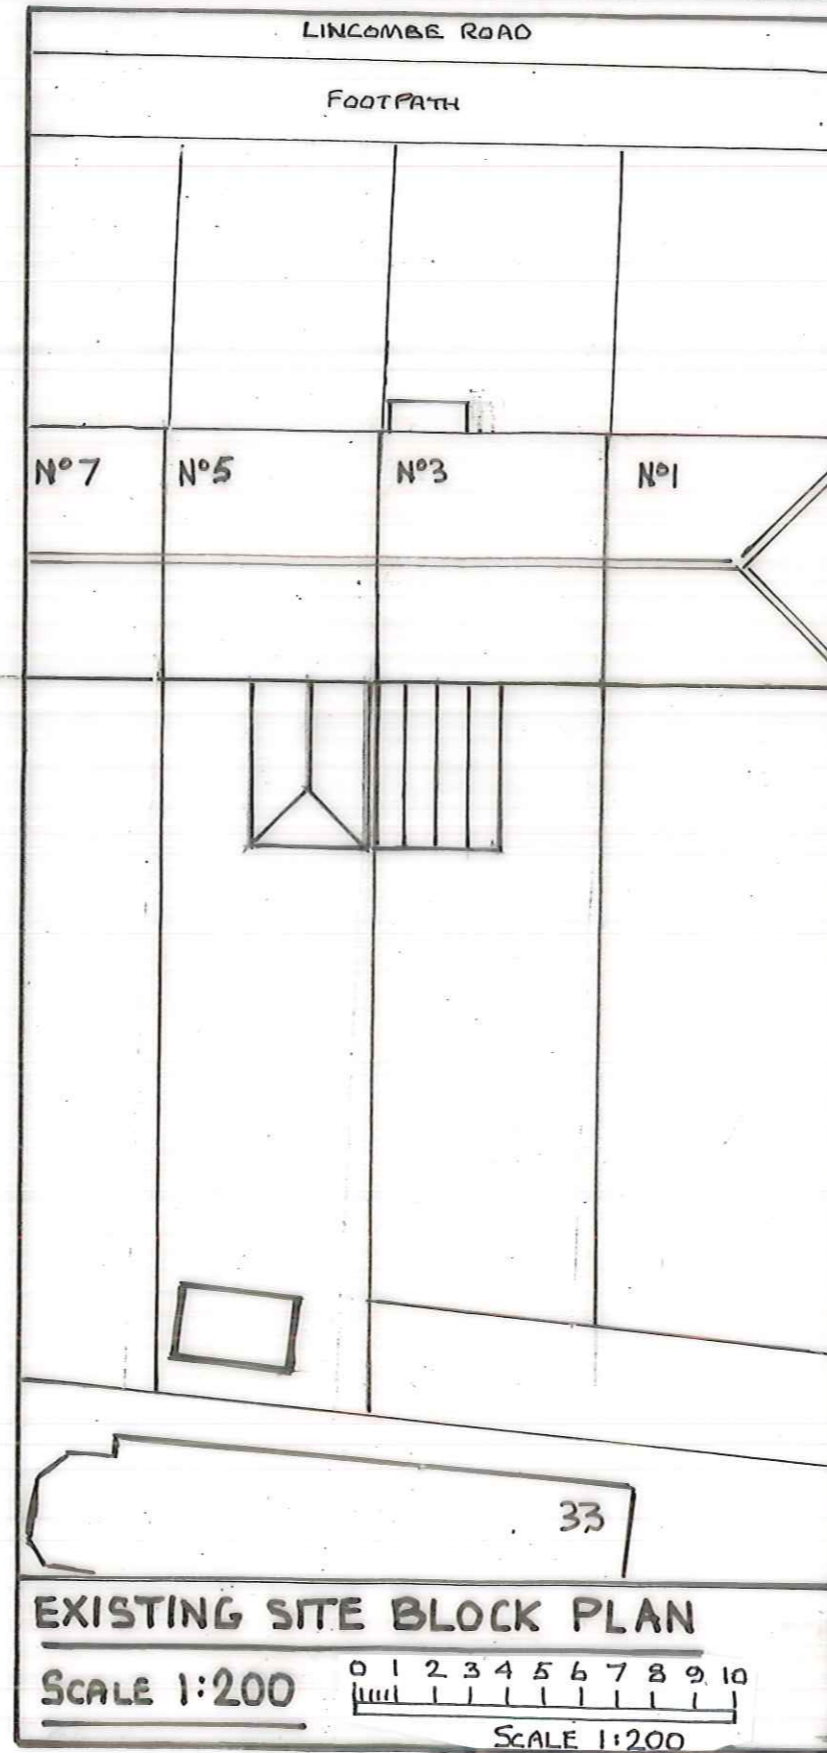


EXISTING SITE BLOCK PLAN

SCALE 1:200

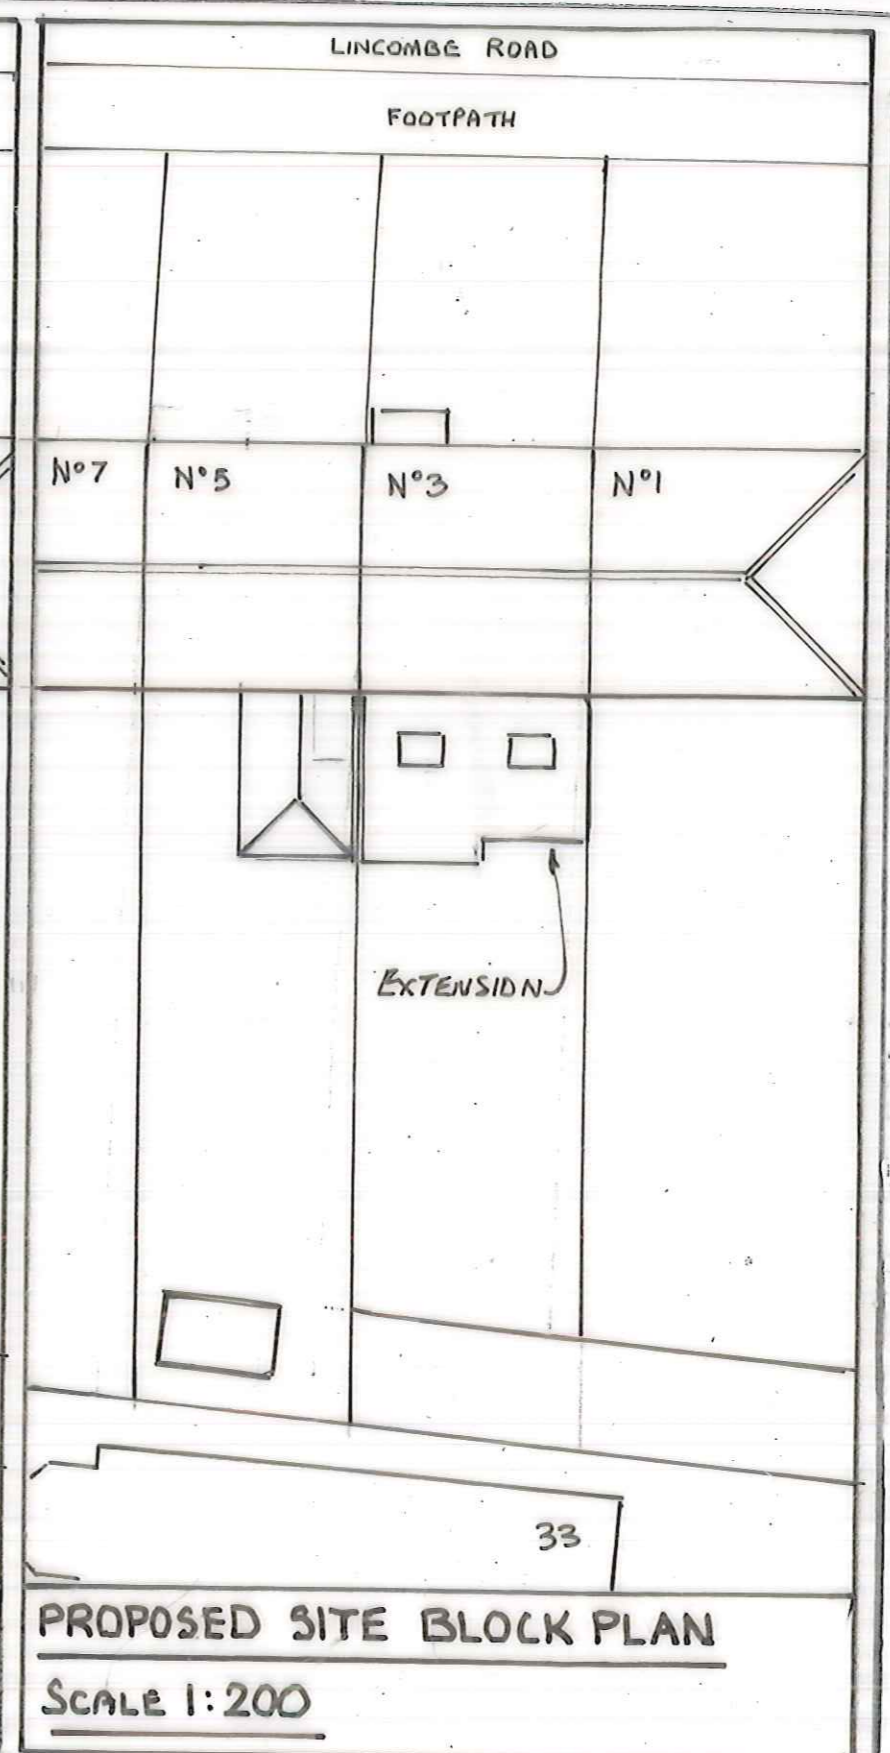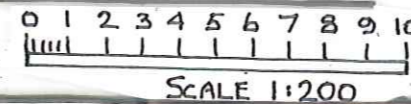

PROPOSED SITE BLOCK PLAN

SCALE 1:200

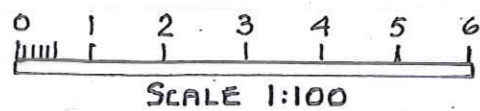

SCALE 1:100

SHT. 2 OF 2.

B R H



Tel : 07764 255096

PROJECT

PROPOSED REAR EXTENSION AT:-

3 LINCOMBE RD DOWNEND BS16 5UB

CLIENT.

I HUGHES

DATE

DEC 2023

DRAWN

BRH

SCALE

NUMBER

4320/P2

A | | | |