
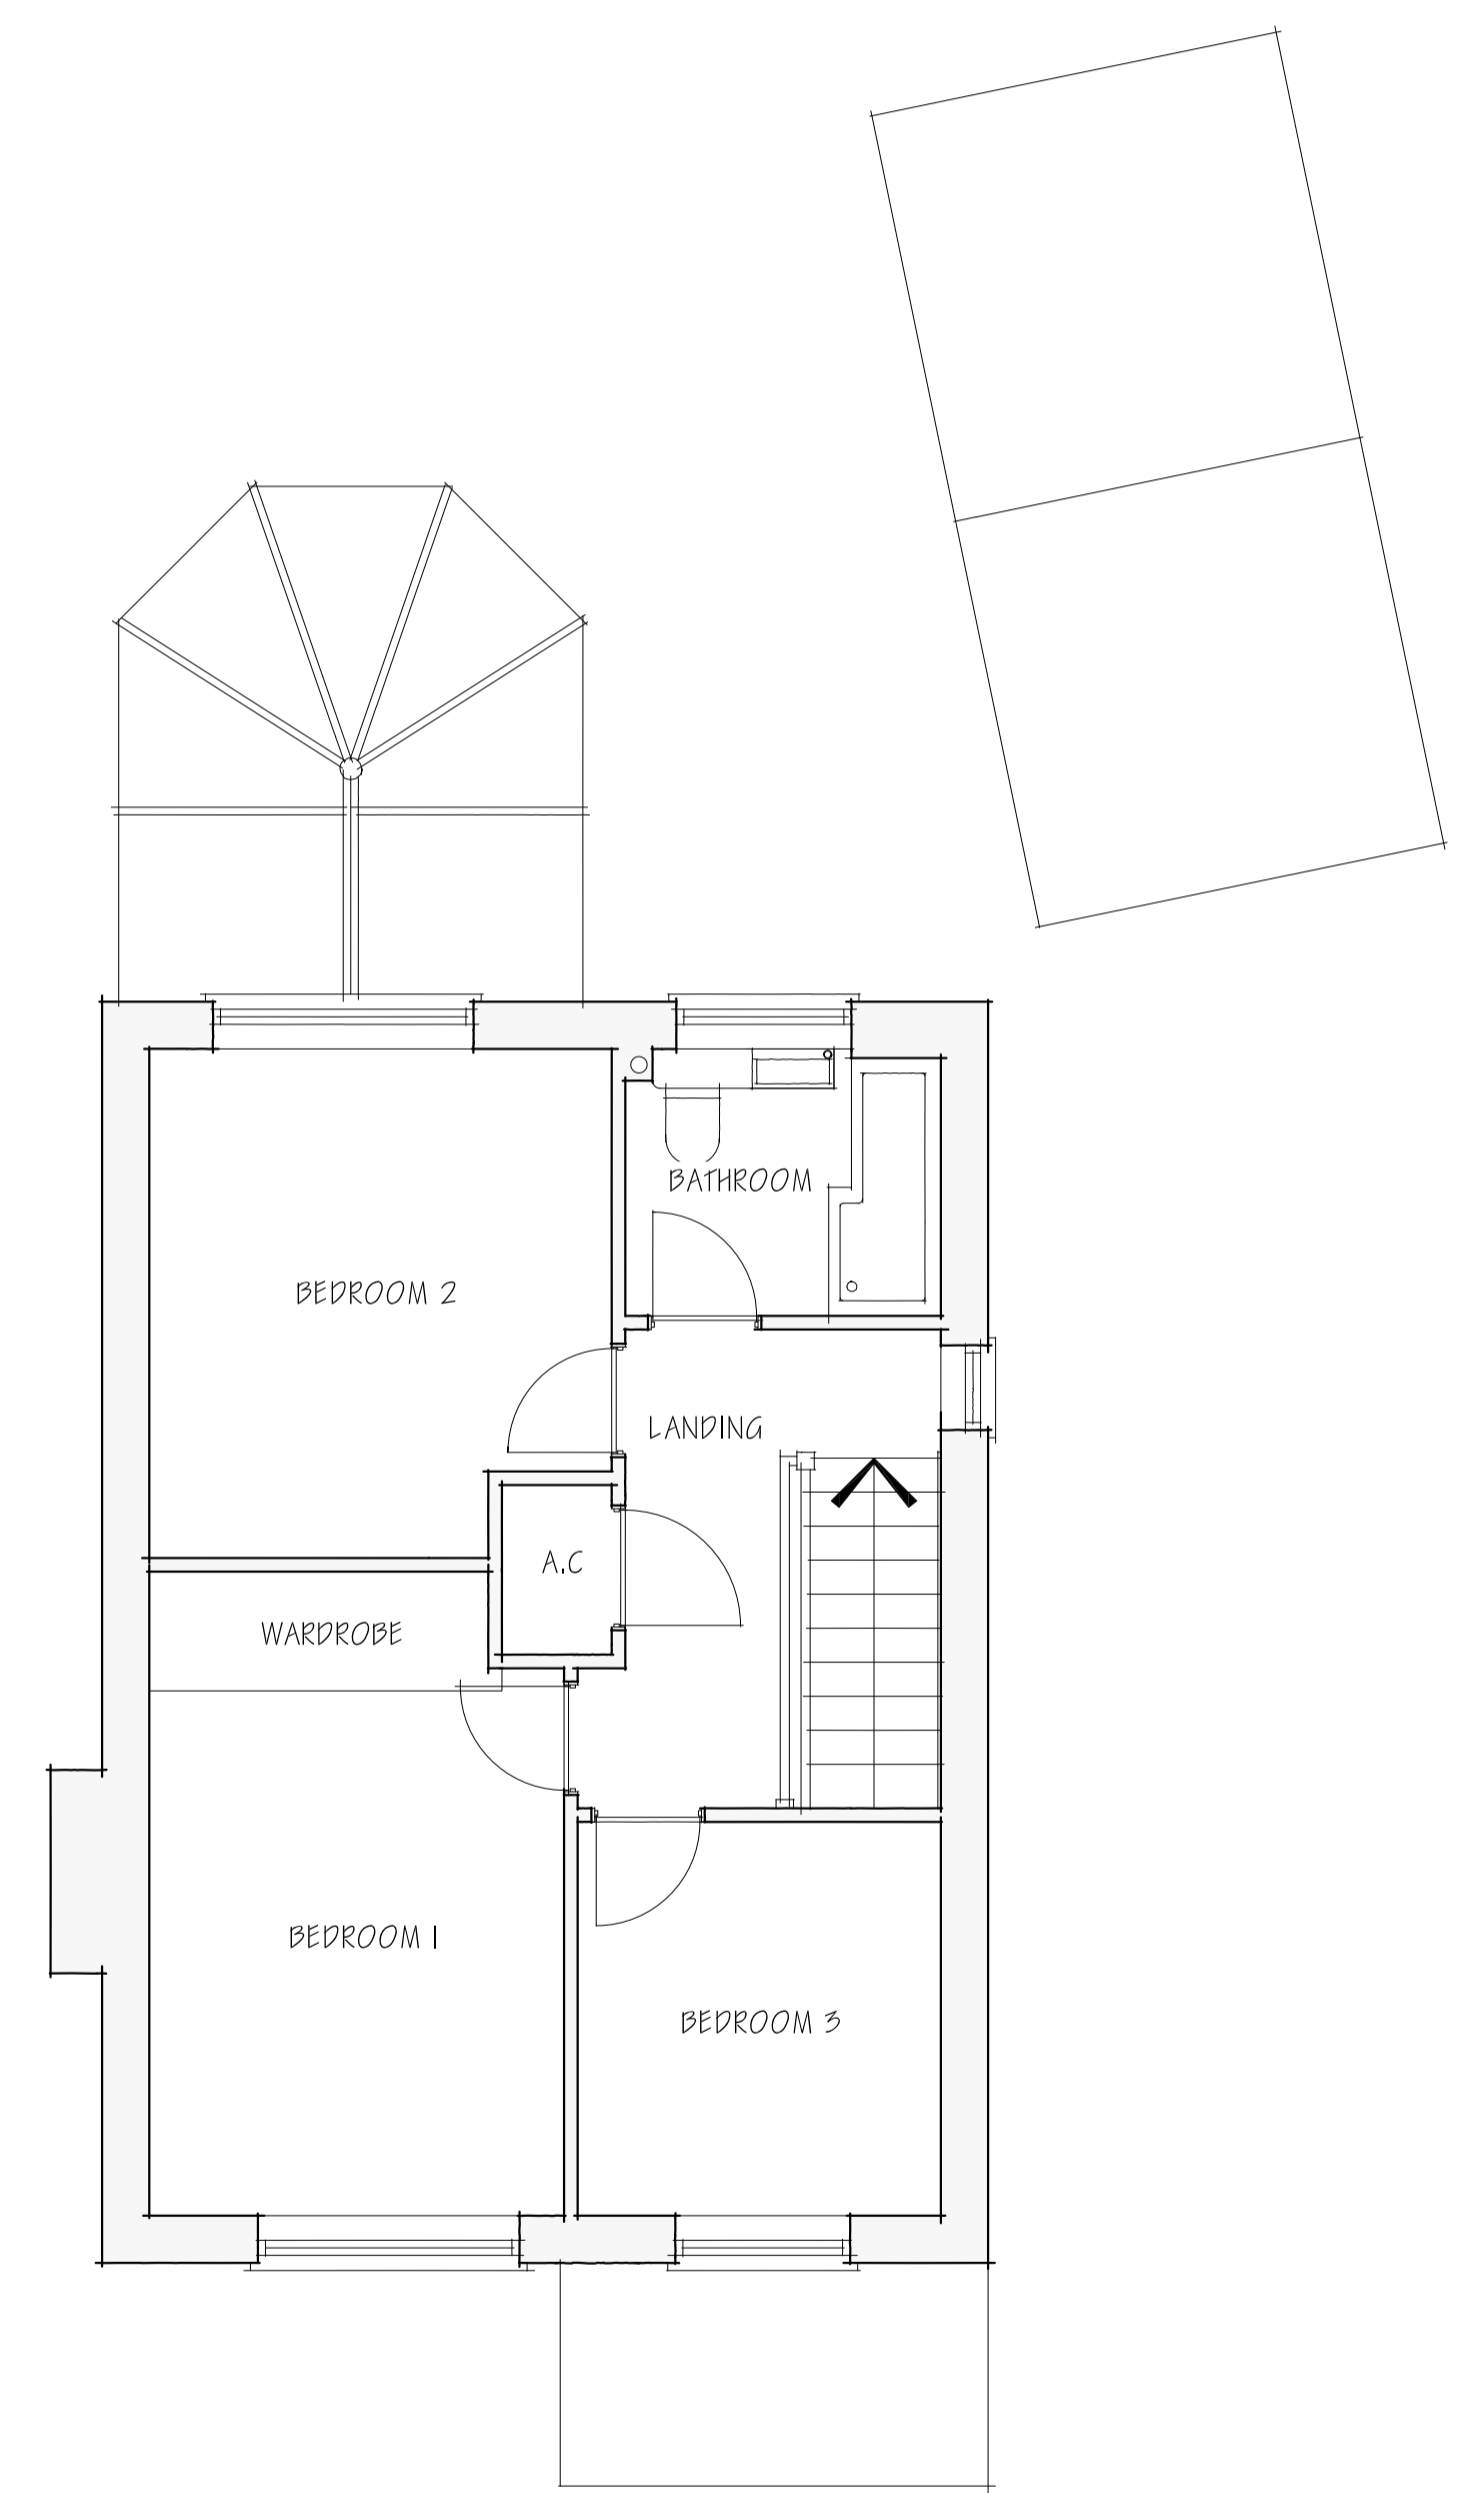
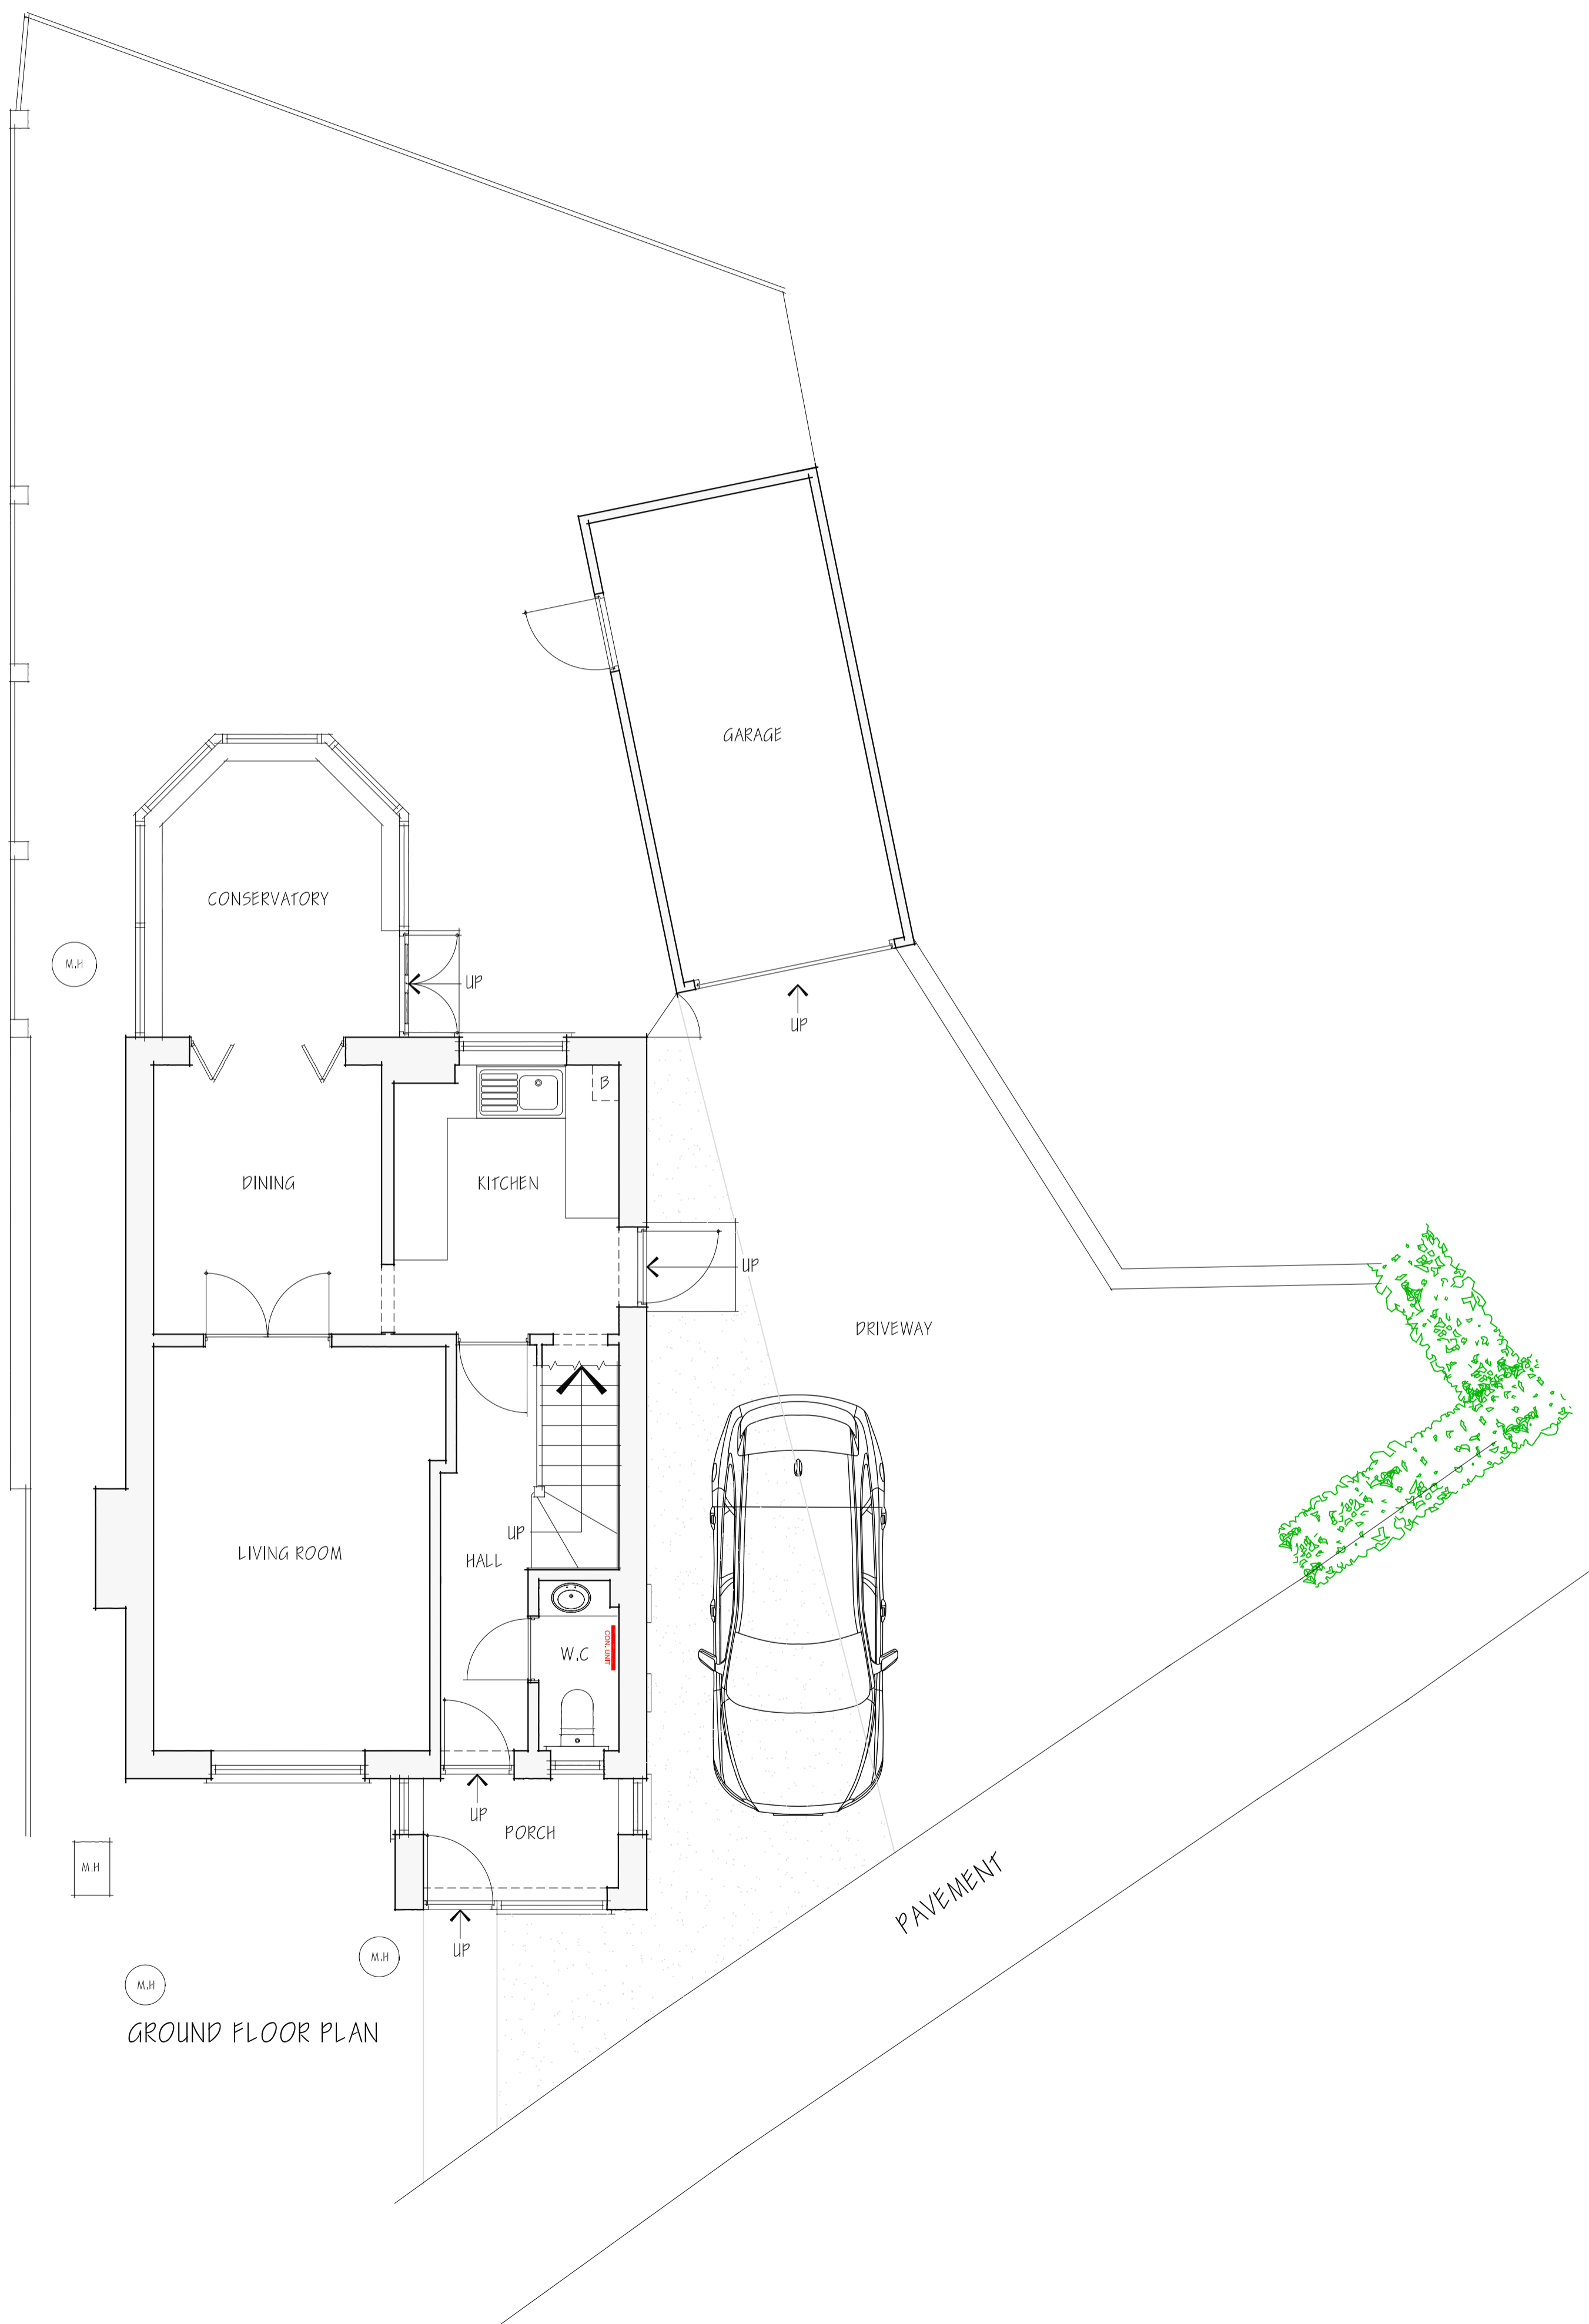


This drawing is copyright of CLARK & MASLIN Ltd and may not be copied or reproduced without permission.  
 Figured dimensions are to be taken in preference to scaled dimensions.  
 Large scale drawings to have preference to small scale drawings.  
 Dimensions for fixed-in items are to be checked on site prior to manufacture.

REV	DETAIL OF REVISION	BY	DATE
-----	--------------------	----	------

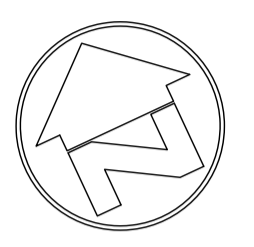

## SURVEY DRAWING

	<b>CLARK &amp; MASLIN</b>		
	Unit 5, Charlton Business Park Crudwell Road, Malmesbury Wiltshire, SN16 9RU Telephone: 01666 822911 www.clarkandmaslin.co.uk		
	Planning Architecture Conservation		
	Client <b>MR J WESTON</b>		

Client  
**MR J WESTON**

Project  
**PROPOSED EXTENSION & ALTERATIONS,  
 144 INGLESTONE ROAD, WICKWAR,  
 WOTTON-UNDER-EDGE, GLOS, GL12 8PJ**

Description  
**EXISTING FLOOR PLANS**

Scale 1:50	PG Size A1	Drawn EM	Date NOV '23
---------------	---------------	-------------	-----------------

Drawing No. <b>5588/01</b>	Revision -
-------------------------------	---------------