
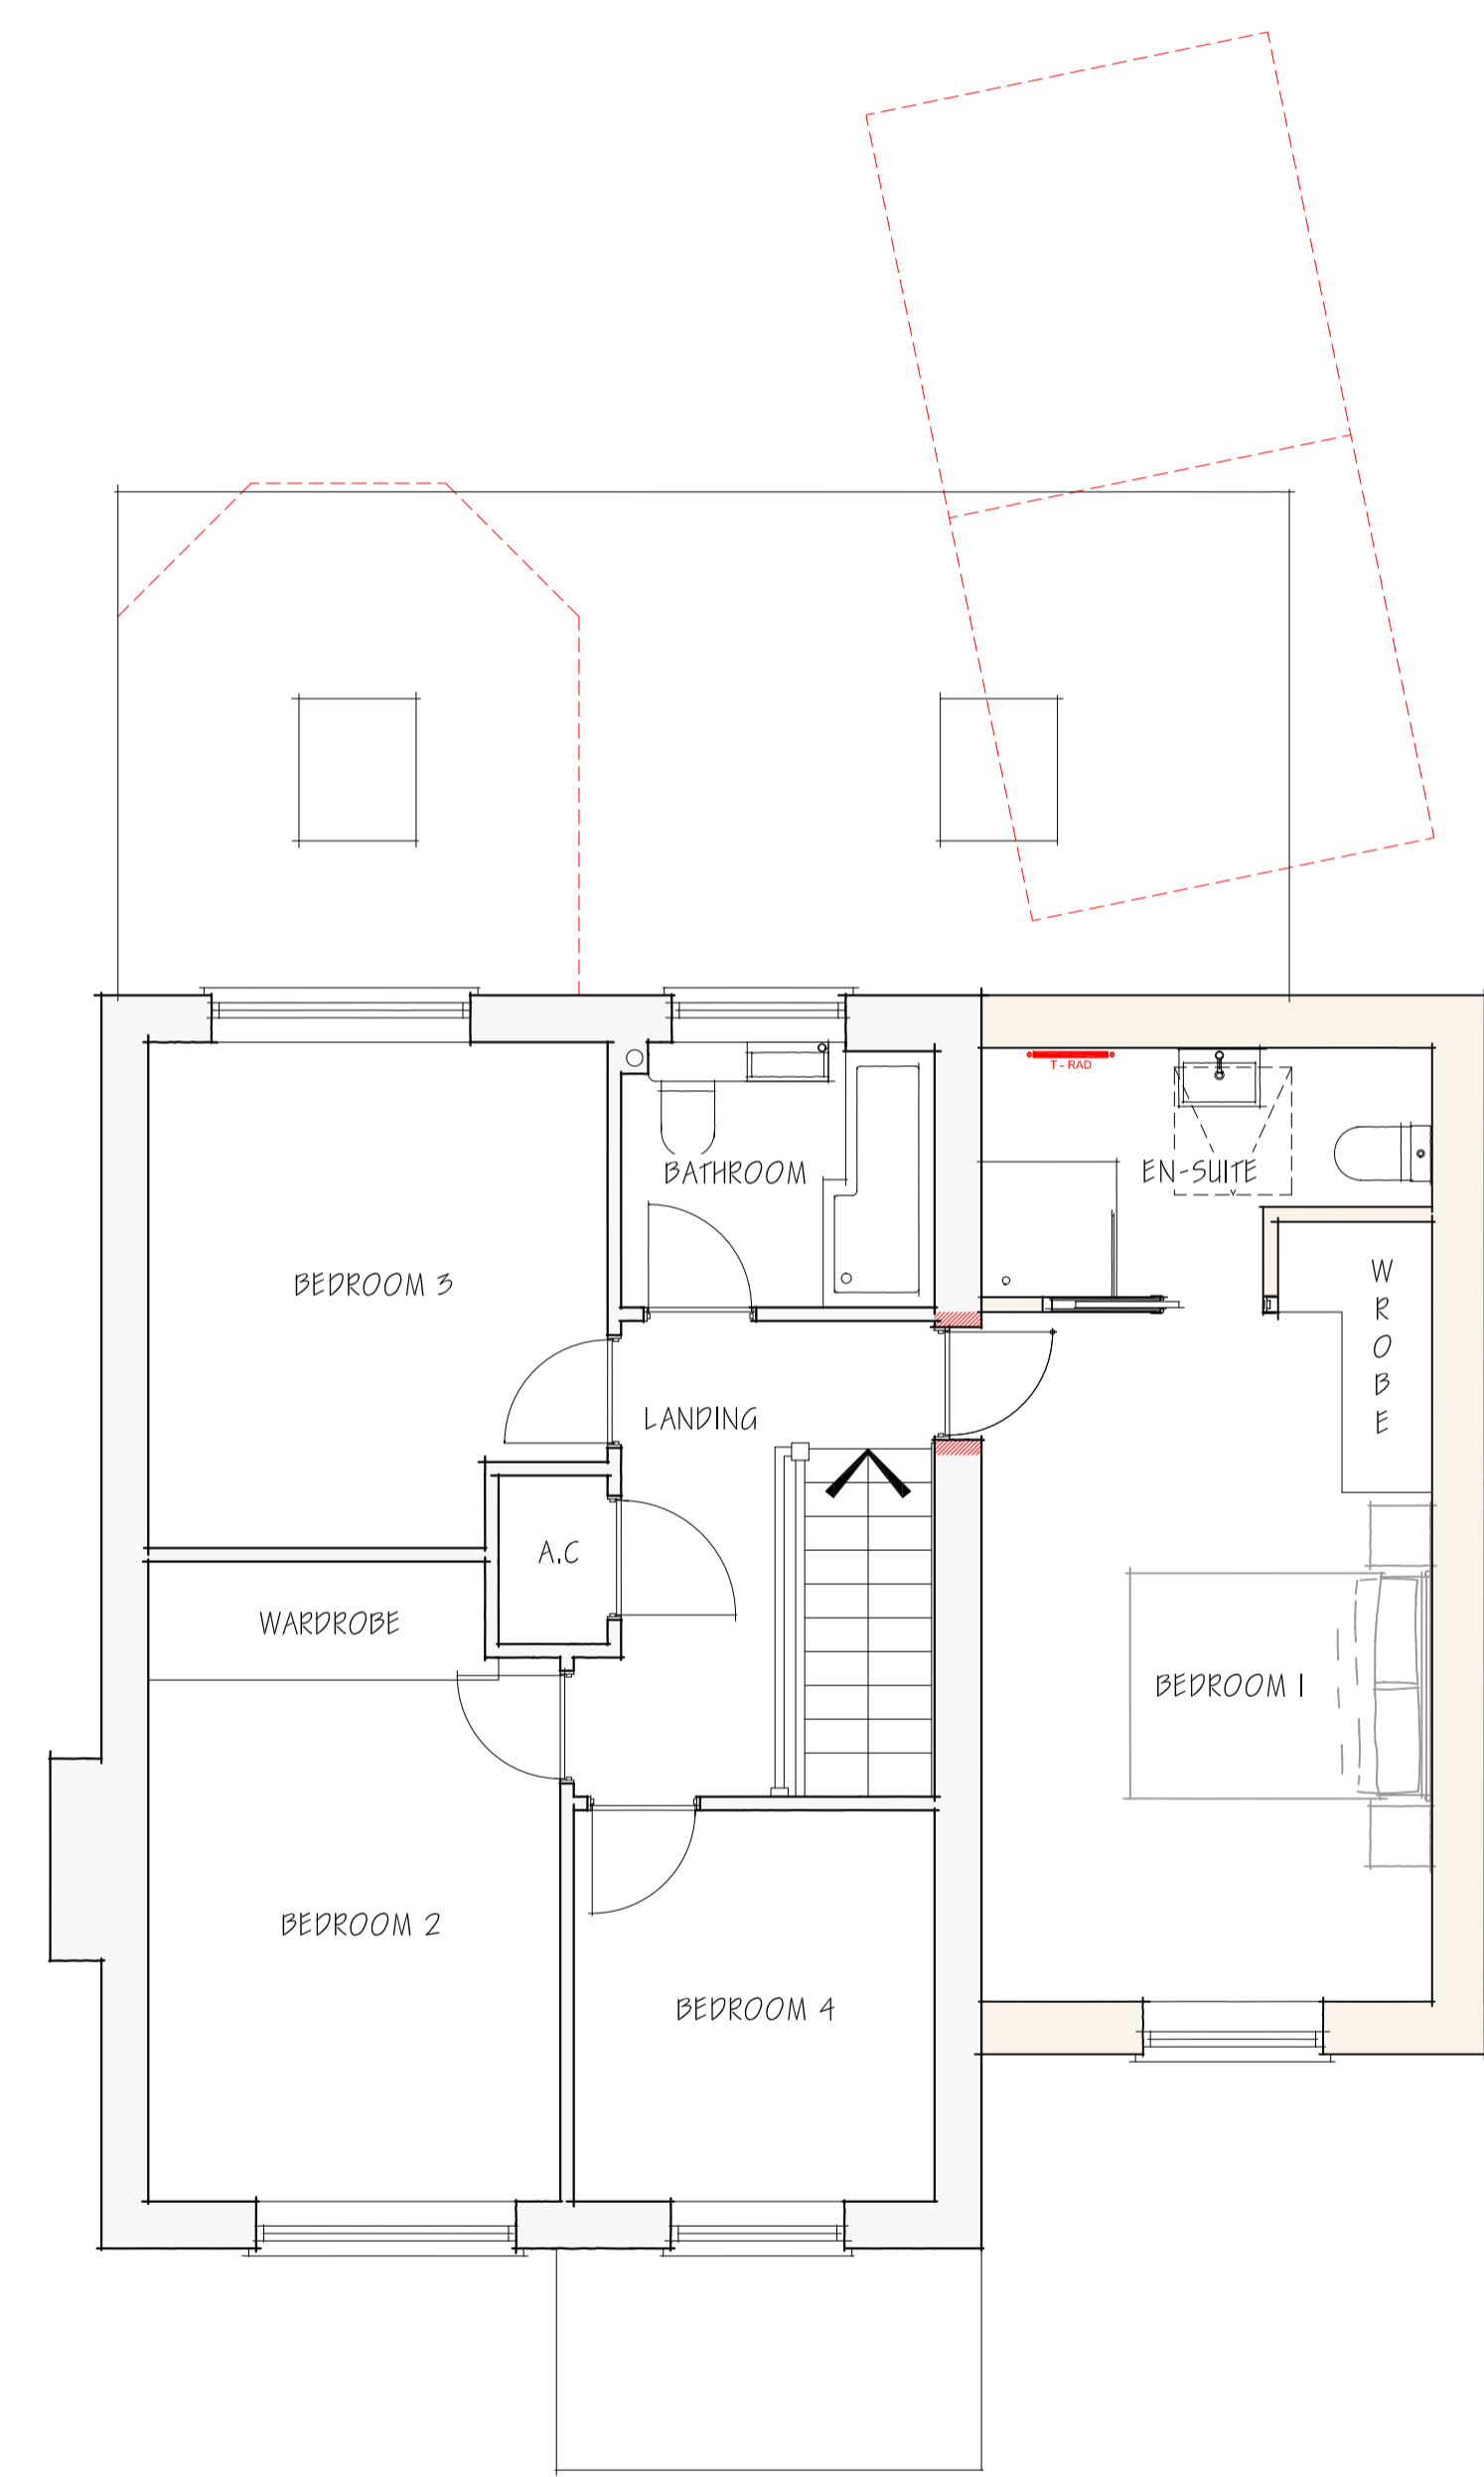
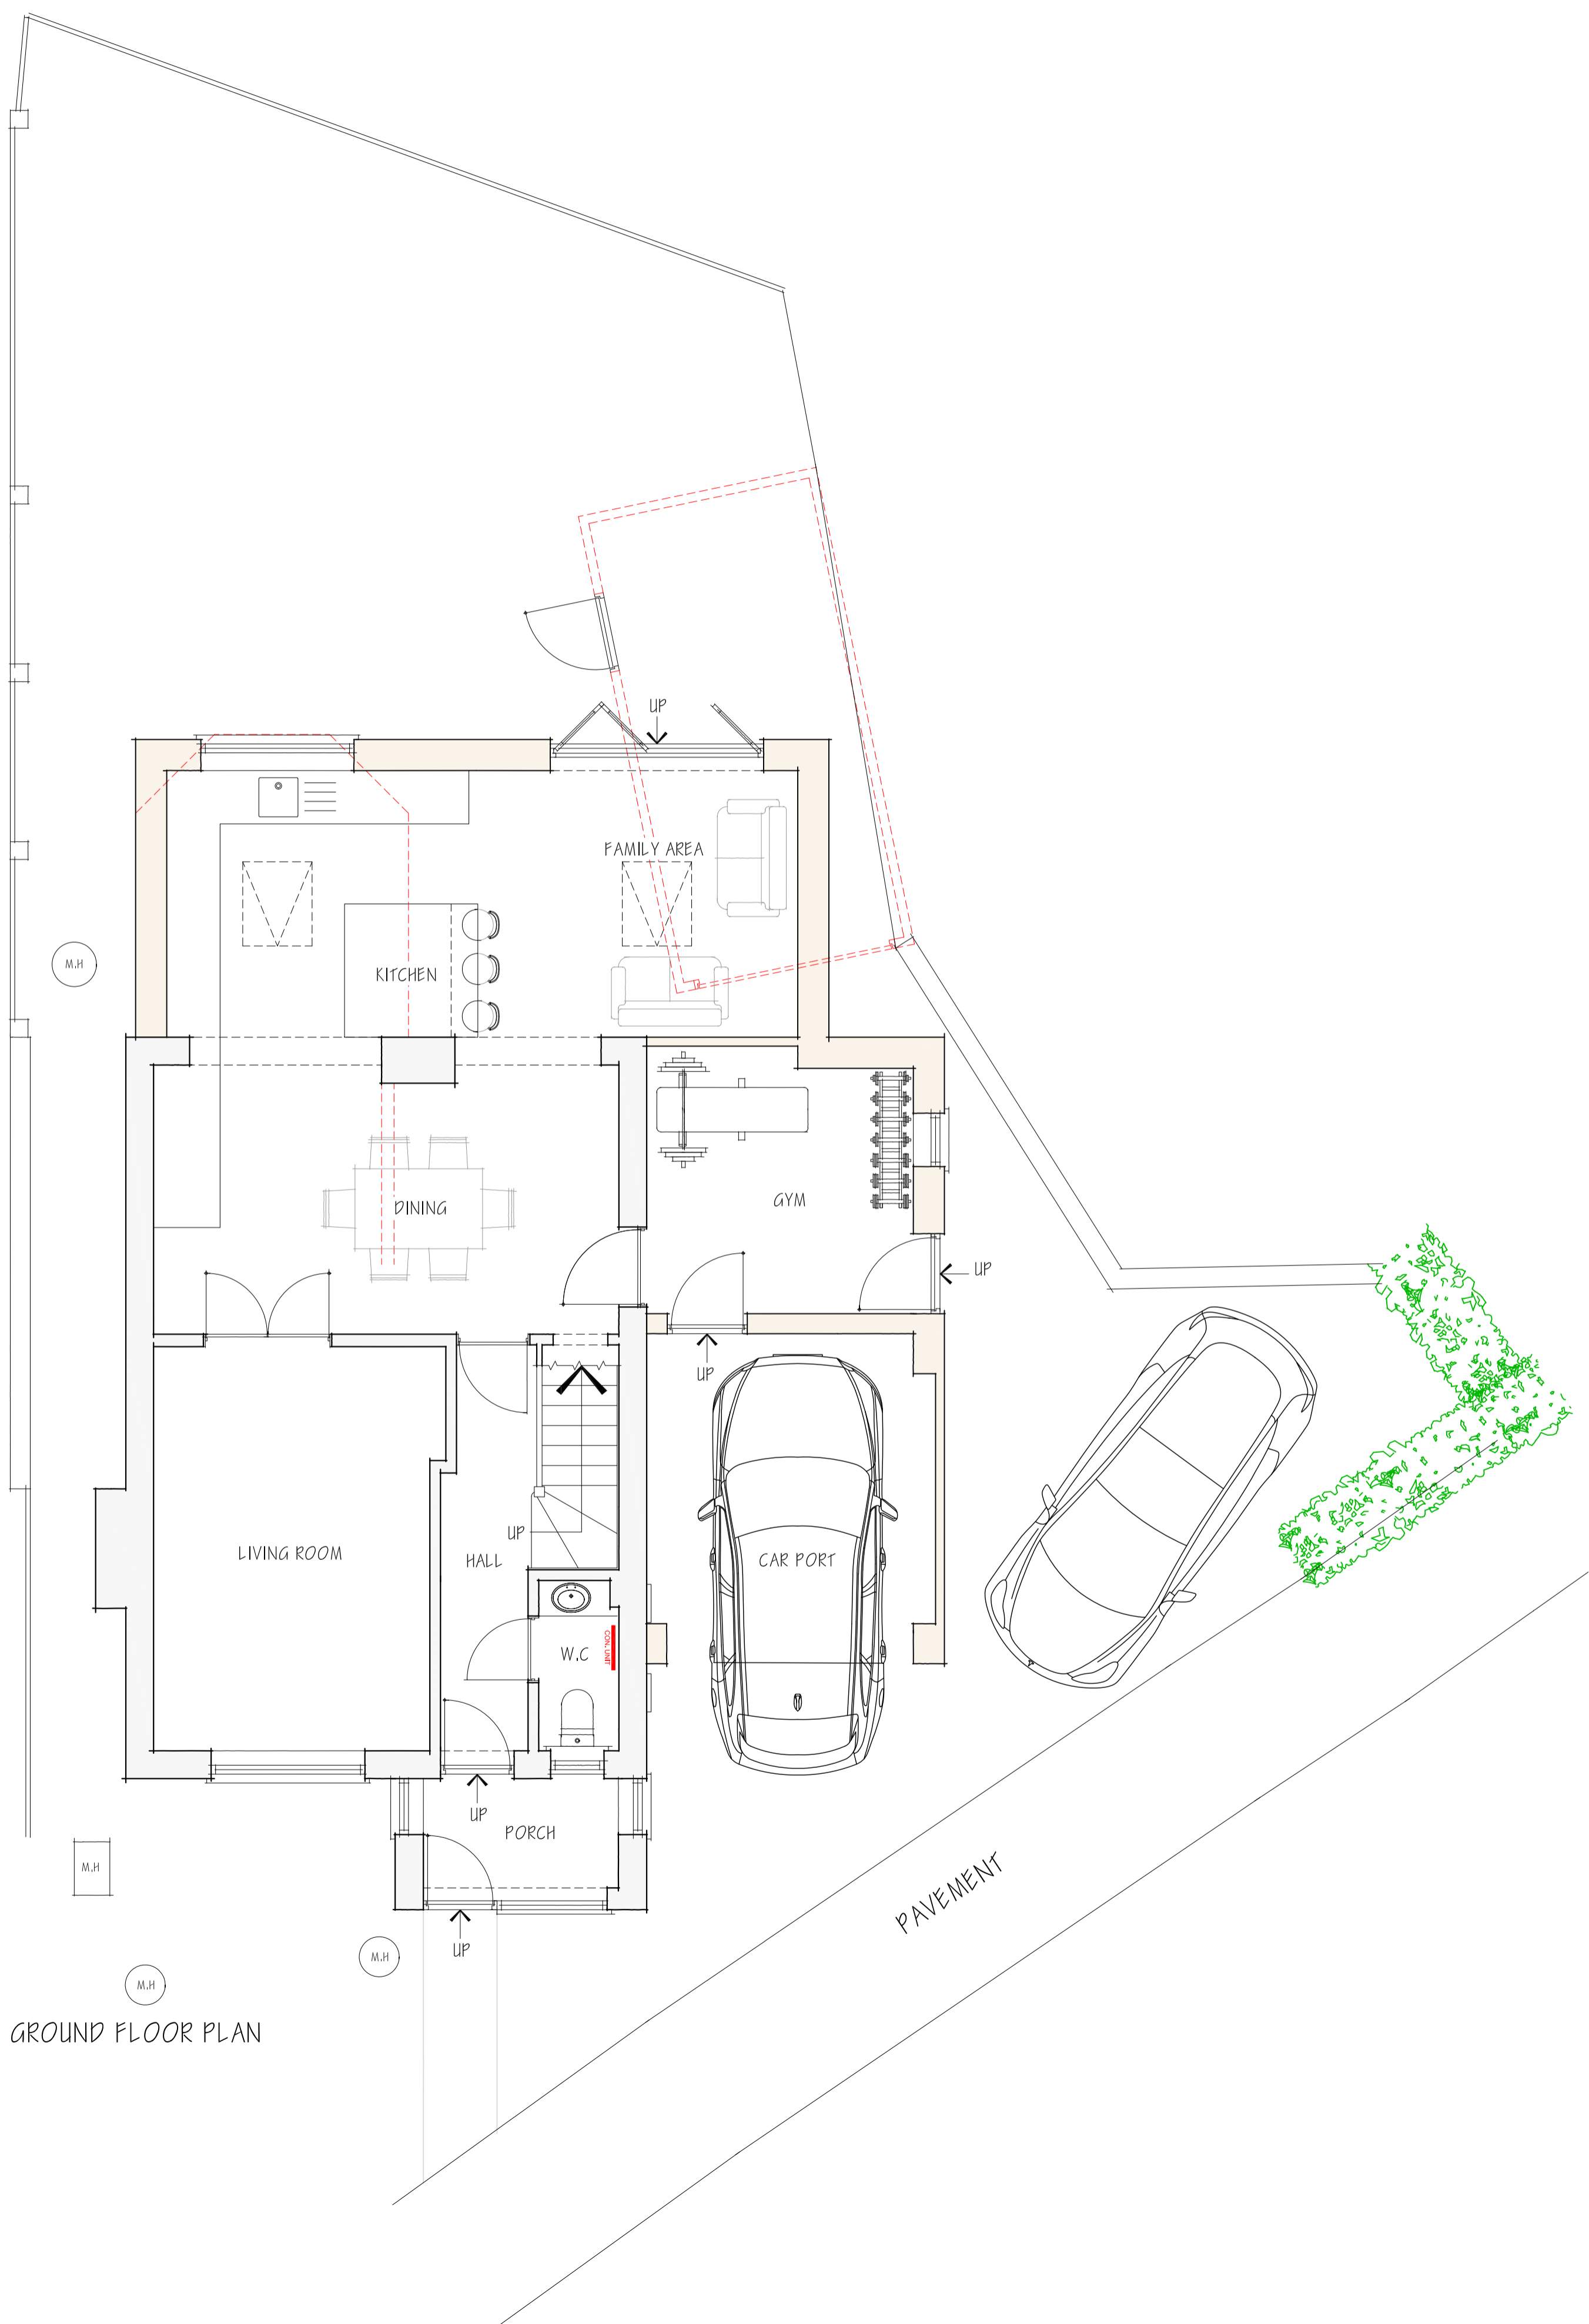


This drawing is copyright of CLARK & MASLIN Ltd and may not be copied or reproduced without permission.
 Figured dimensions are to be taken in preference to scaled dimensions.
 Large scale drawings to have preference to small scale drawings.
 Dimensions for fixed-in items are to be checked on site prior to manufacture.

REV	DETAIL OF REVISION	BY	DATE
A	AMENDED FOR PLANNING	EM	14/12/23
B	AMENDED FOR PLANNING	EM	19/12/23

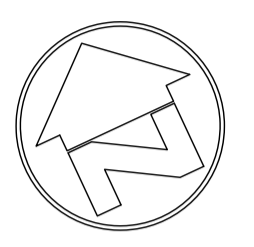

PLANNING DRAWING

CLARK & MASLIN
 Unit 5, Charlton Business Park
 Crudwell Road, Malmesbury
 Wiltshire, SN16 9RU
 Telephone: 01666 822911
 www.clarkandmaslin.co.uk
 Planning Architecture Conservation

Client MR J WESTON			
Project PROPOSED EXTENSION & ALTERATIONS, 144 INGLESTONE ROAD, WICKWAR, WOTTON-UNDER-EDGE, GLOS, GL12 8PJ			
Description PROPOSED FLOOR PLANS			
Scale 1:50	PG Size A1	Drawn EM	Date NOV '23
Drawing No. 5588/50			Revision B