



lower ground floor plan

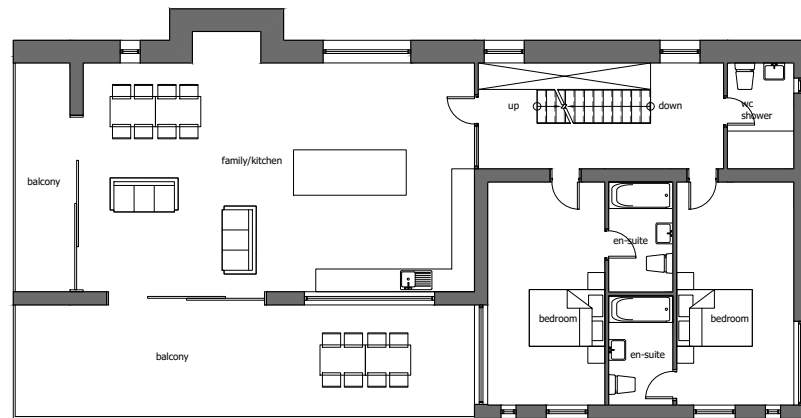

ground floor plan

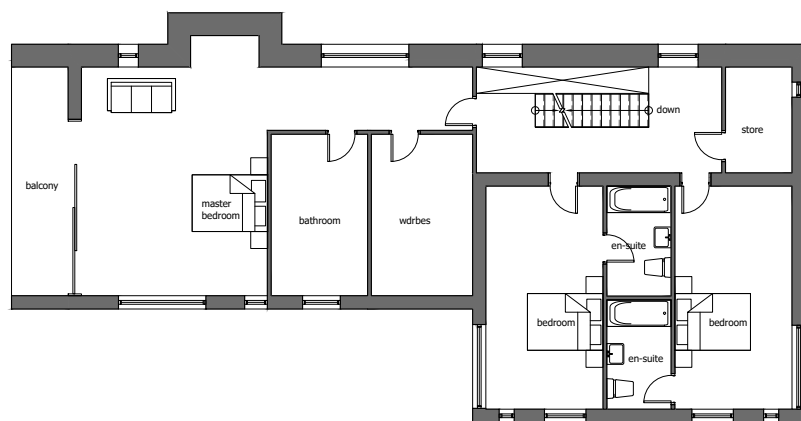


first floor plan



south elevation



north elevation

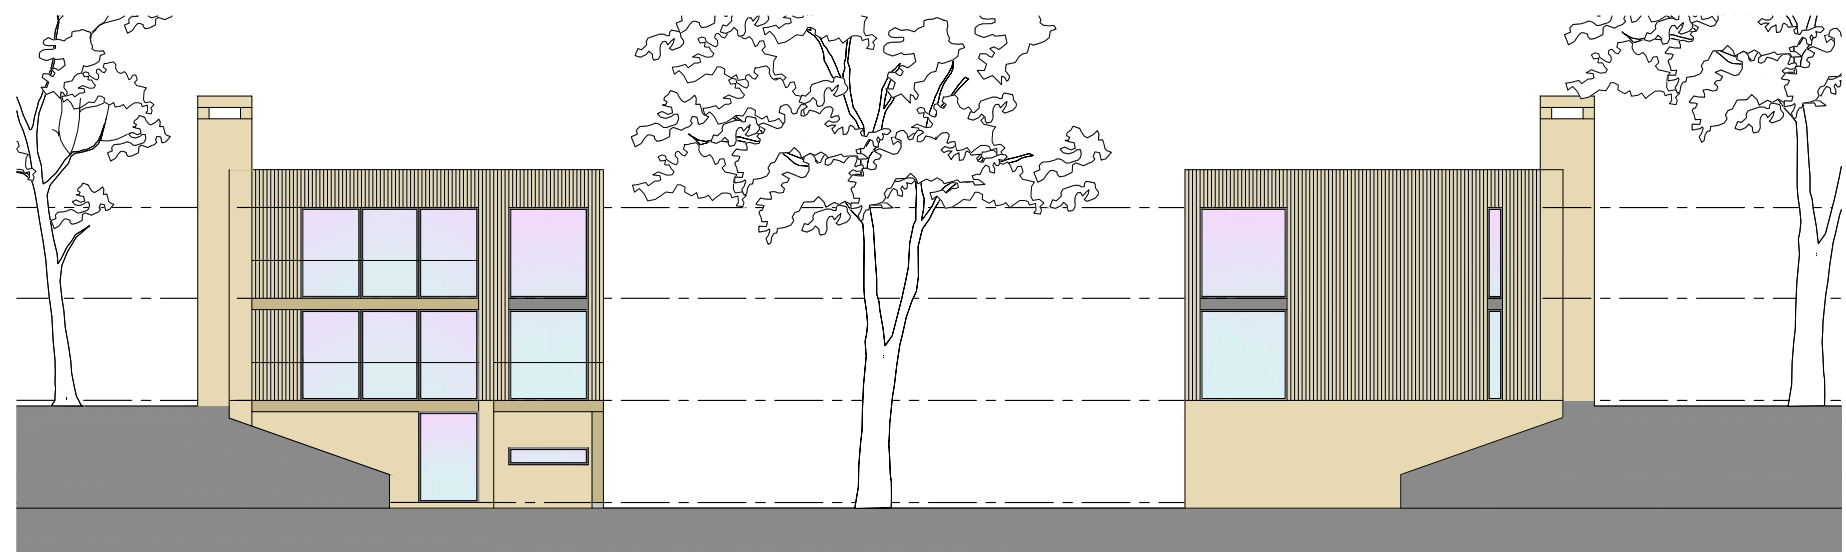

west elevation

east elevation

- Key**
- 1 timber cladding (natural finish/charred)
 - 2.natural sandstone (locally sourced)
 - 3.laminated timber stucture
 - 4.high performance timber windows

Summershades Developments
Summershades
Oldham Road
Grasscroft
Saddleworth

House Types T1a

work to figured dimensions

© CJ Partnership owns the copyright of this design / drawing which must not be reproduced in whole or in part without the written permission of CJ Partnership

contract no

3655 06

drawn by

drawing no

06

date

July 2023

revision

scale @ A3

1:200

Planning

Revisions:
A.

Blue Pit Mill Queensway
Castleton Rochdale OL11 2PG

+44 (0)1706 631347
info@cjpartnership.com
www.cjpartnership.com

CJ PARTNERSHIP
ENVIRONMENTAL ARCHITECTS

