



Proposed Barn Ground Floor Plan:

0m 0.5m 1m 2.5m 1:50 at A1

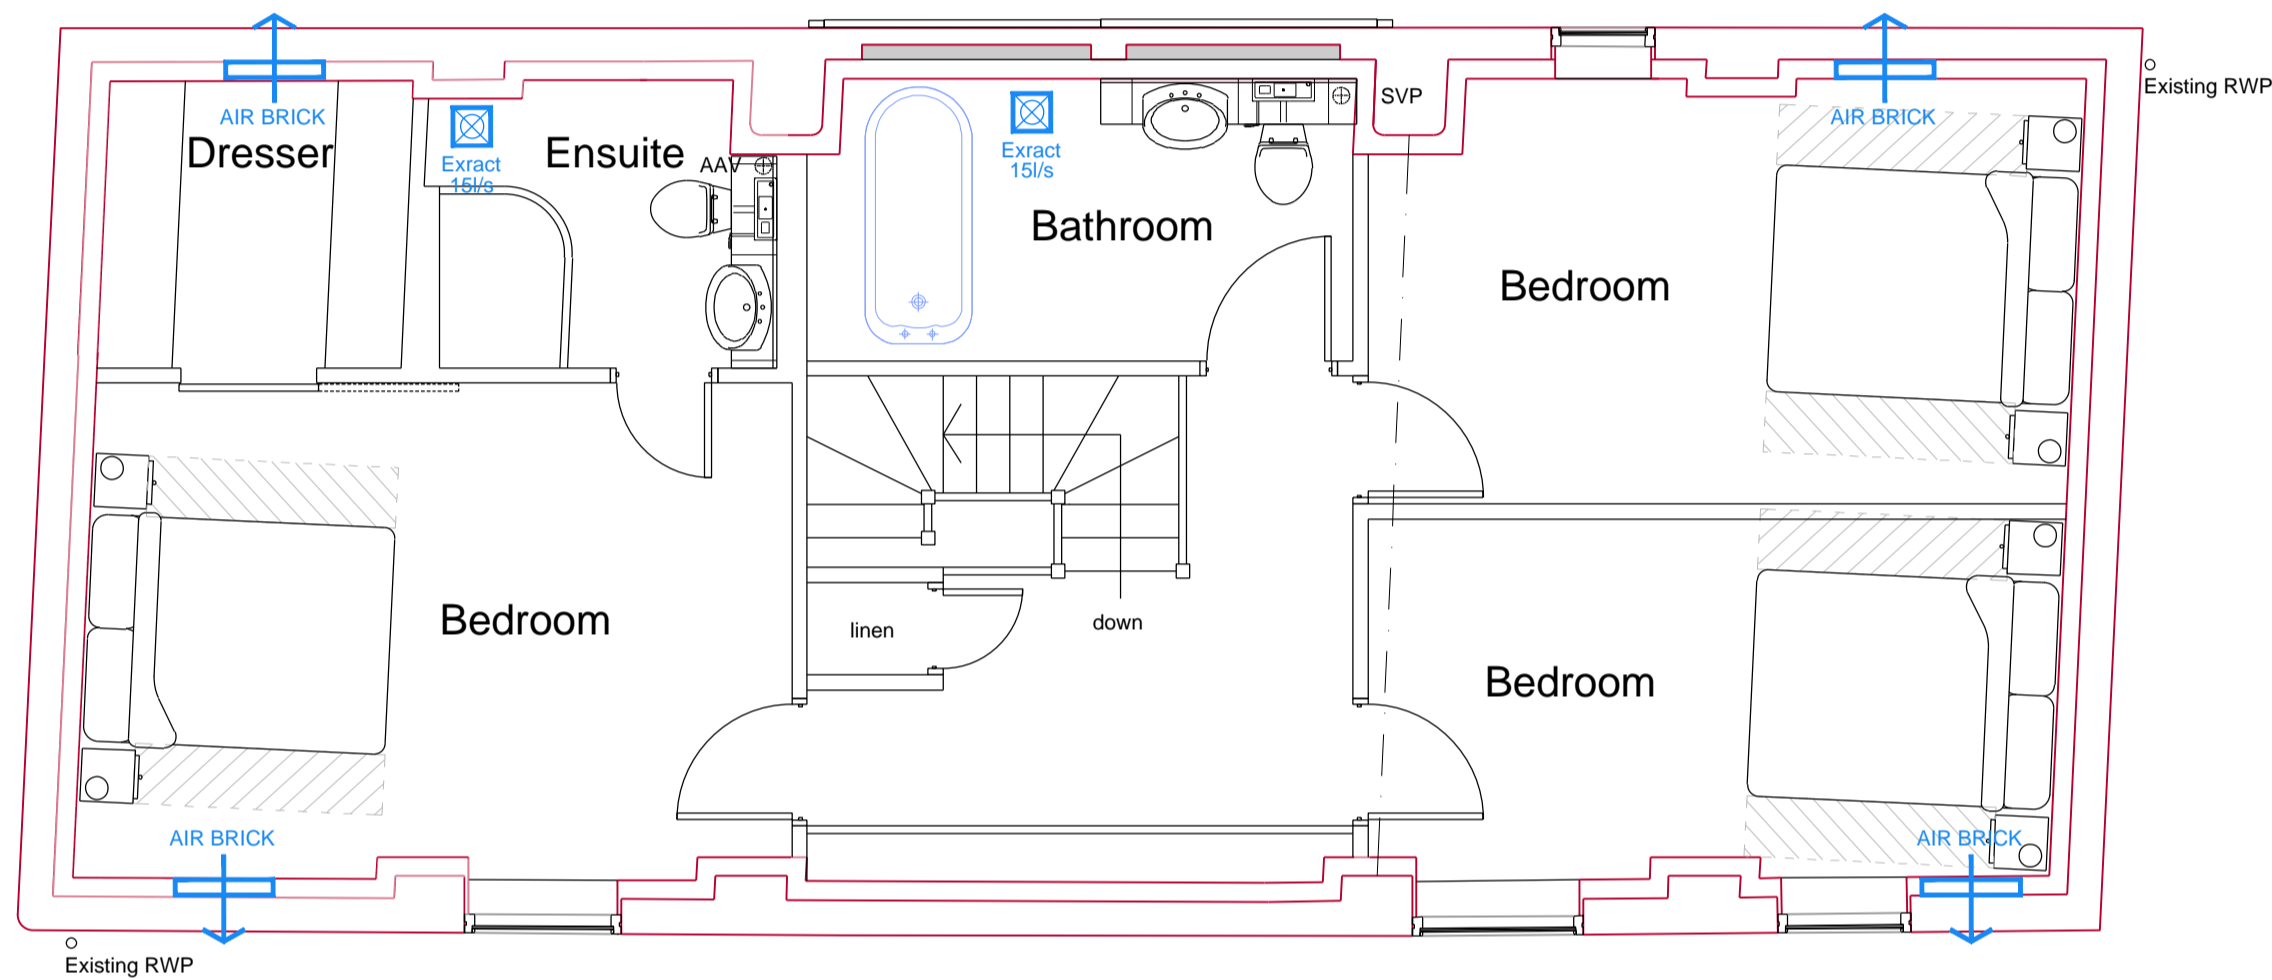

Proposed Barn First Floor Plan:

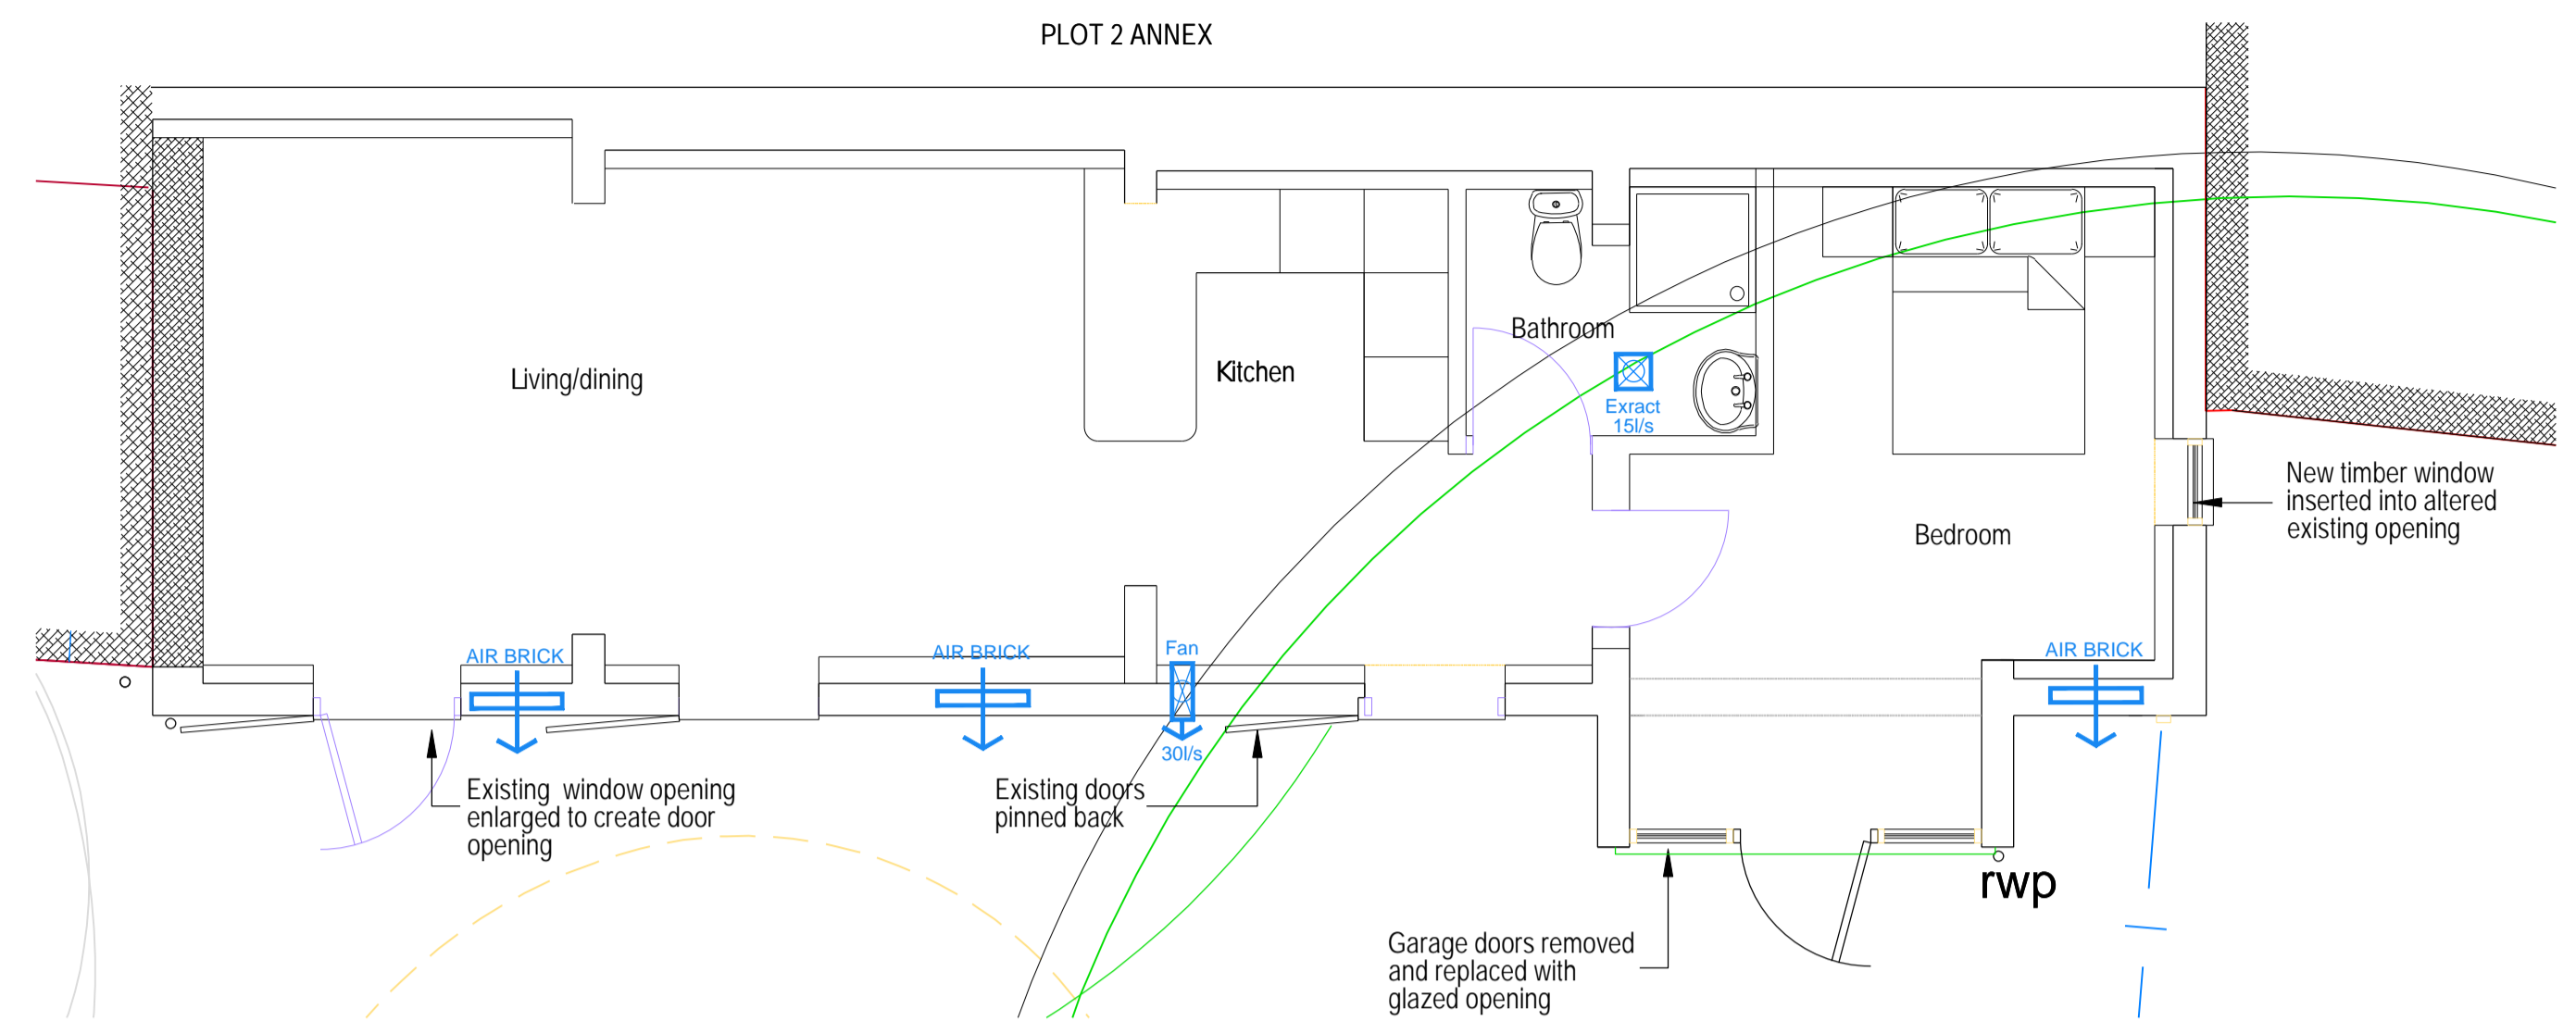

Proposed Annexe Ground Floor Plan:

General Notes

Actual Size:
0 10mm

©2022


These drawings are for tender purposes only and are copyright of TF Architectural Services Ltd. Any anomalies must be reported to TF Architectural Services Ltd.

All measurements are deemed as approximate and must be checked on site prior to works starting.


All works to be carried out in accordance with the current Building Regulations, British Standards and Codes of Practice and to the satisfaction of the Building Inspector.




Proposed Rear (South) Elevation:

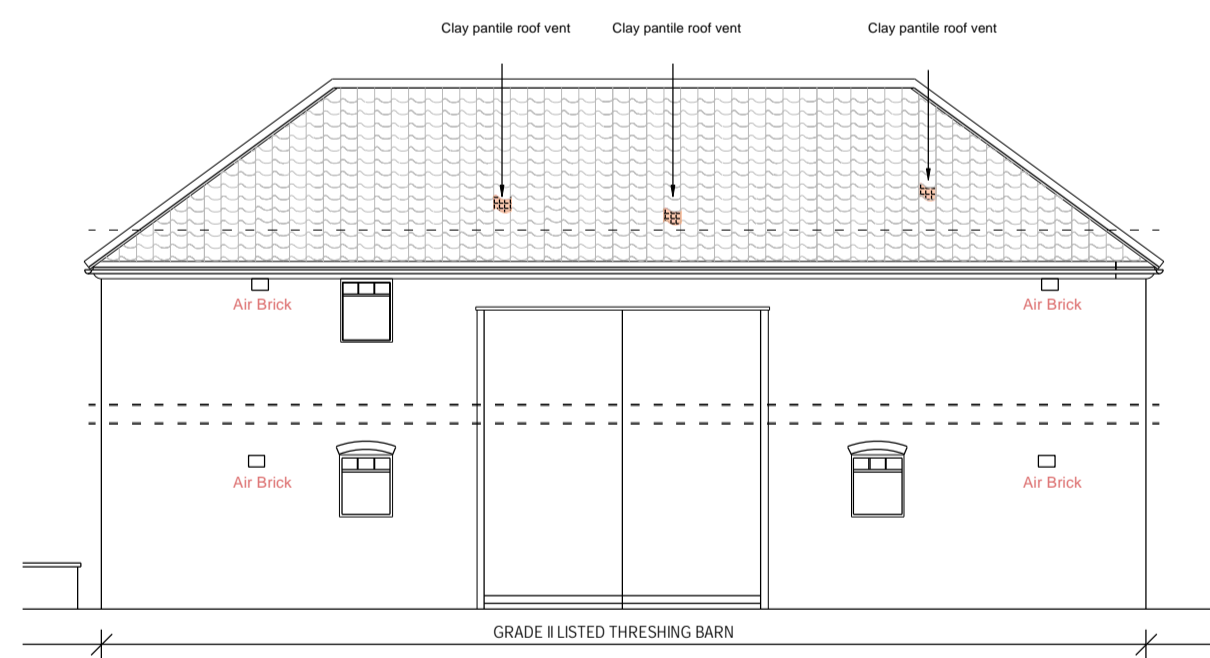

Proposed Front (North) Elevation:

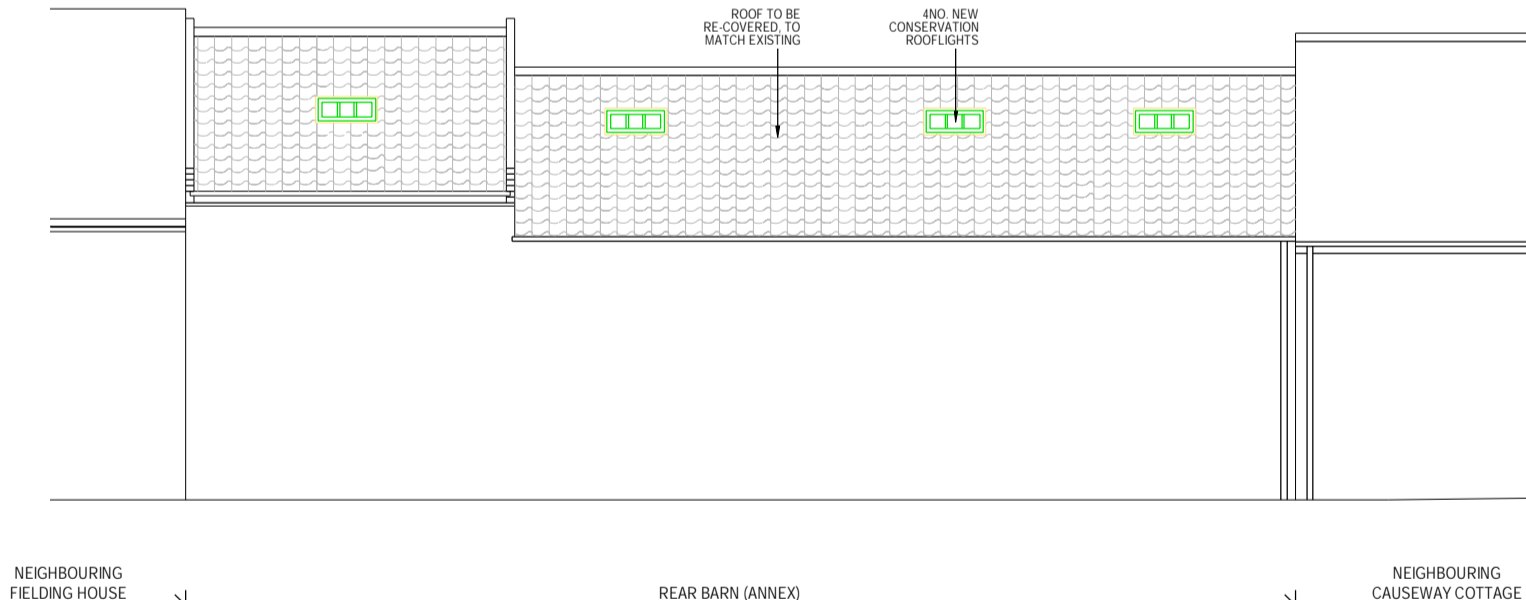


Proposed Rear (East annexe) Elevation:

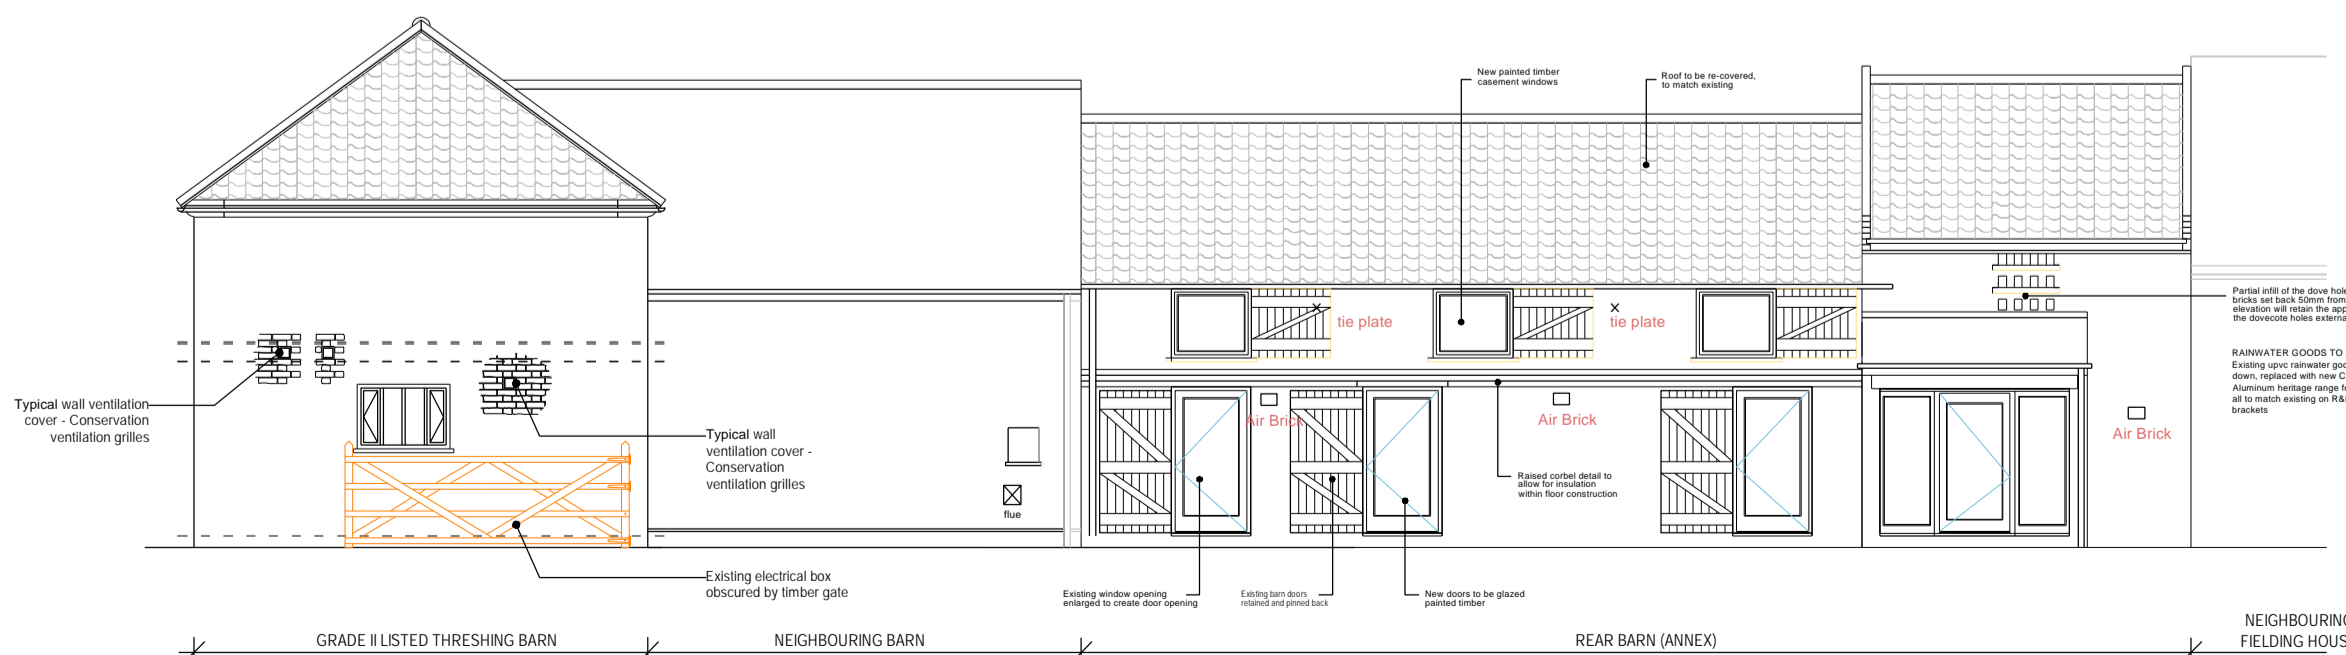

Proposed Side (West) Elevation:

0m 1m 2m 5m 1:100 at A1

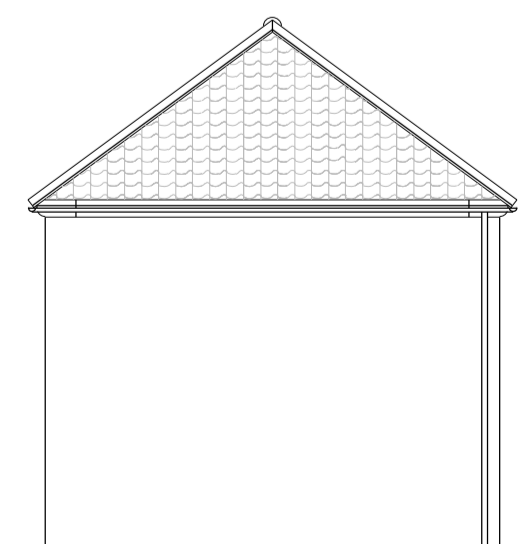

Proposed Side (East) Elevation:

No.	Revision/Issue	Date
C	Corbel detail raised to annexe, internal wall added to barn	12.2023
B	Rear arched opening retained as existing width/height	02.2023
A	Velux windows removed first floor window added	02.2023

TF Architectural Services Ltd

PROJECT:
Proposed barn & annexe conversion

DRAWING TITLE:
Proposed Plans and Elevations

PROJECT ADDRESS:
**Old Manor Farm Barn
Main Street
Farnsfield**

CLIENT: Mr & Mrs Heywood	
DRG NO: 602_2022_03 Rev C	DATE: March 2022
SCALE: 1:50 & 1:100	FORMAT: A1