




Client Name : Mr William Cooper			
Project Title : 39 Manor Avenue, Pitsea, SS13 2AU			
Drawing Name : Existing Floor Plans			
Scale : 1 : 100 @ A3	Drawn/Checked: GF/MN	Status : Application	Rev : -
Date : 28 November 2023	Plot Date : 21 December 2023 09:52:59	Dwg No : 23.7930/E102	

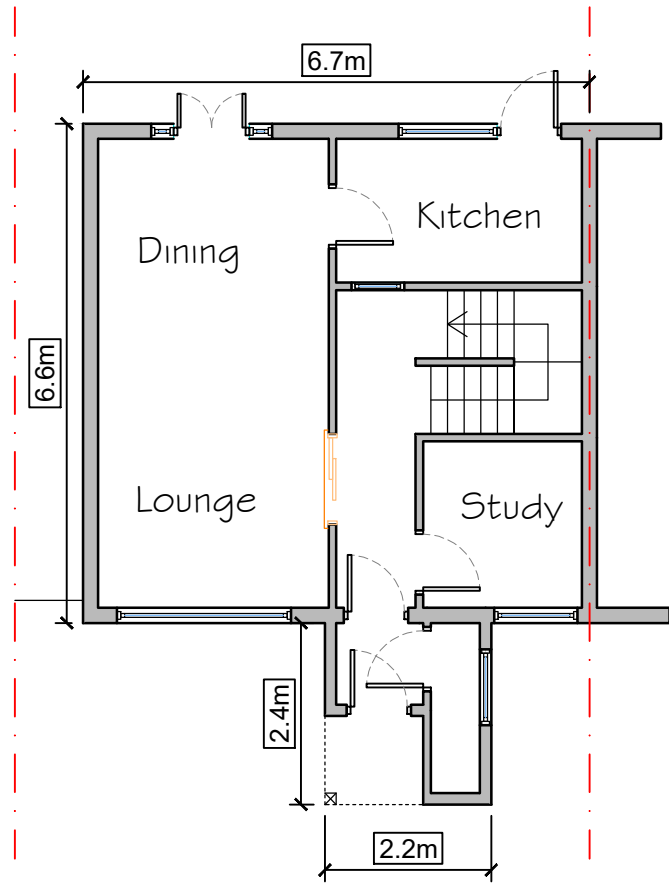

Ground Floor Plan

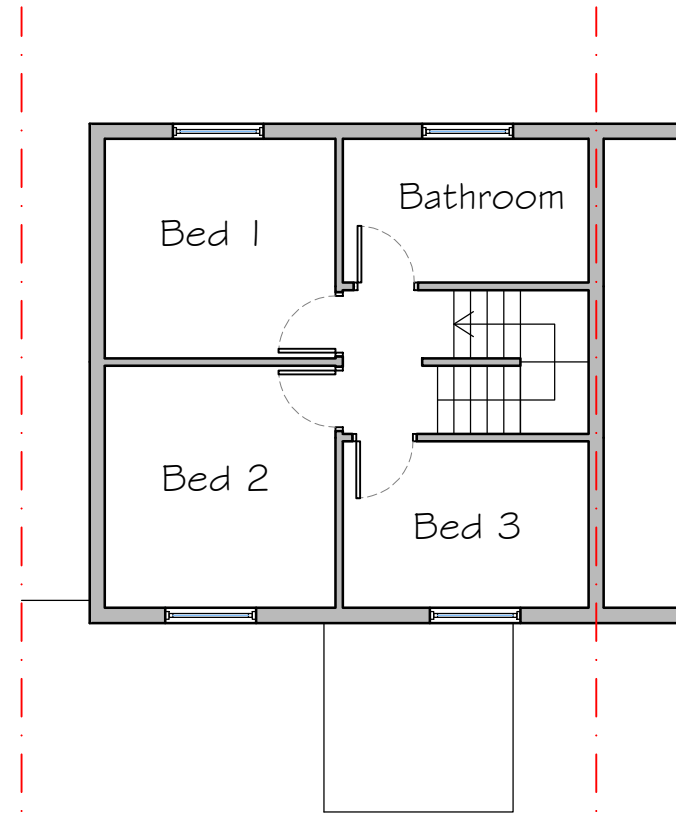

First Floor Plan

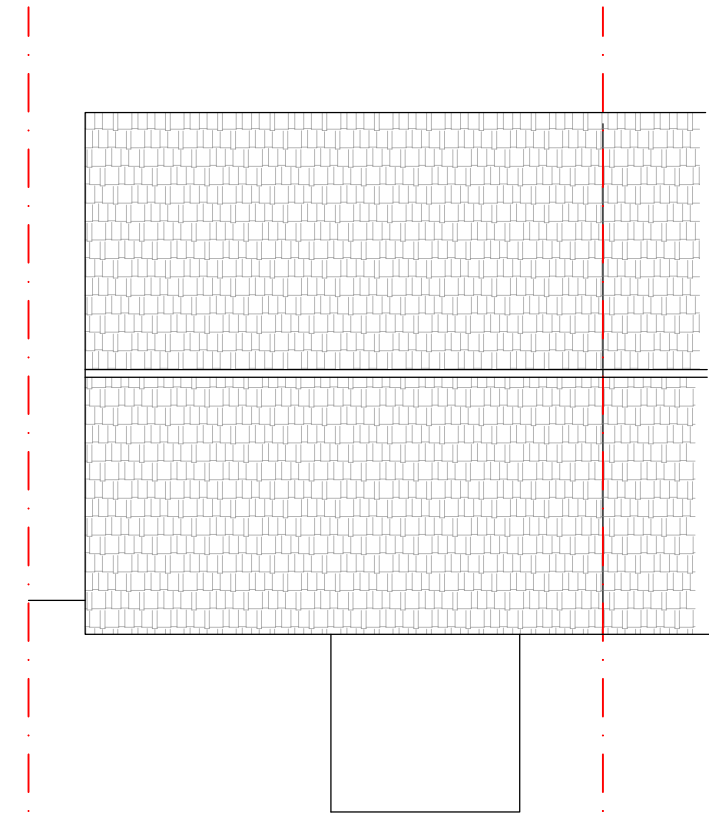

Roof Plan

Note:
 This drawing is provided for planning application purposes only and should not be used or relied upon for Building Regulations applications or in the use of Construction. All dimensions should be checked on site before the commencement of any works or ordering of materials. Any discrepancies should be reported to Smart Planning Ltd.



No.	Date	Amendment	Initials

© THIS DRAWING IS THE COPYRIGHT OF SMARTPLANNING. This document must not be reproduced in whole or in part without prior permission of Smartplanning Ltd. Registered in England No. 04369649. OS Licence Number 100042413



Head Office
 Old School House, Rettendon
 Turnpike, Battlesbridge,
 Essex, SS11 7QL

Email contact@smartplanning.co.uk
 Website www.smartplanning.co.uk
 Phone 0330 053 6811