


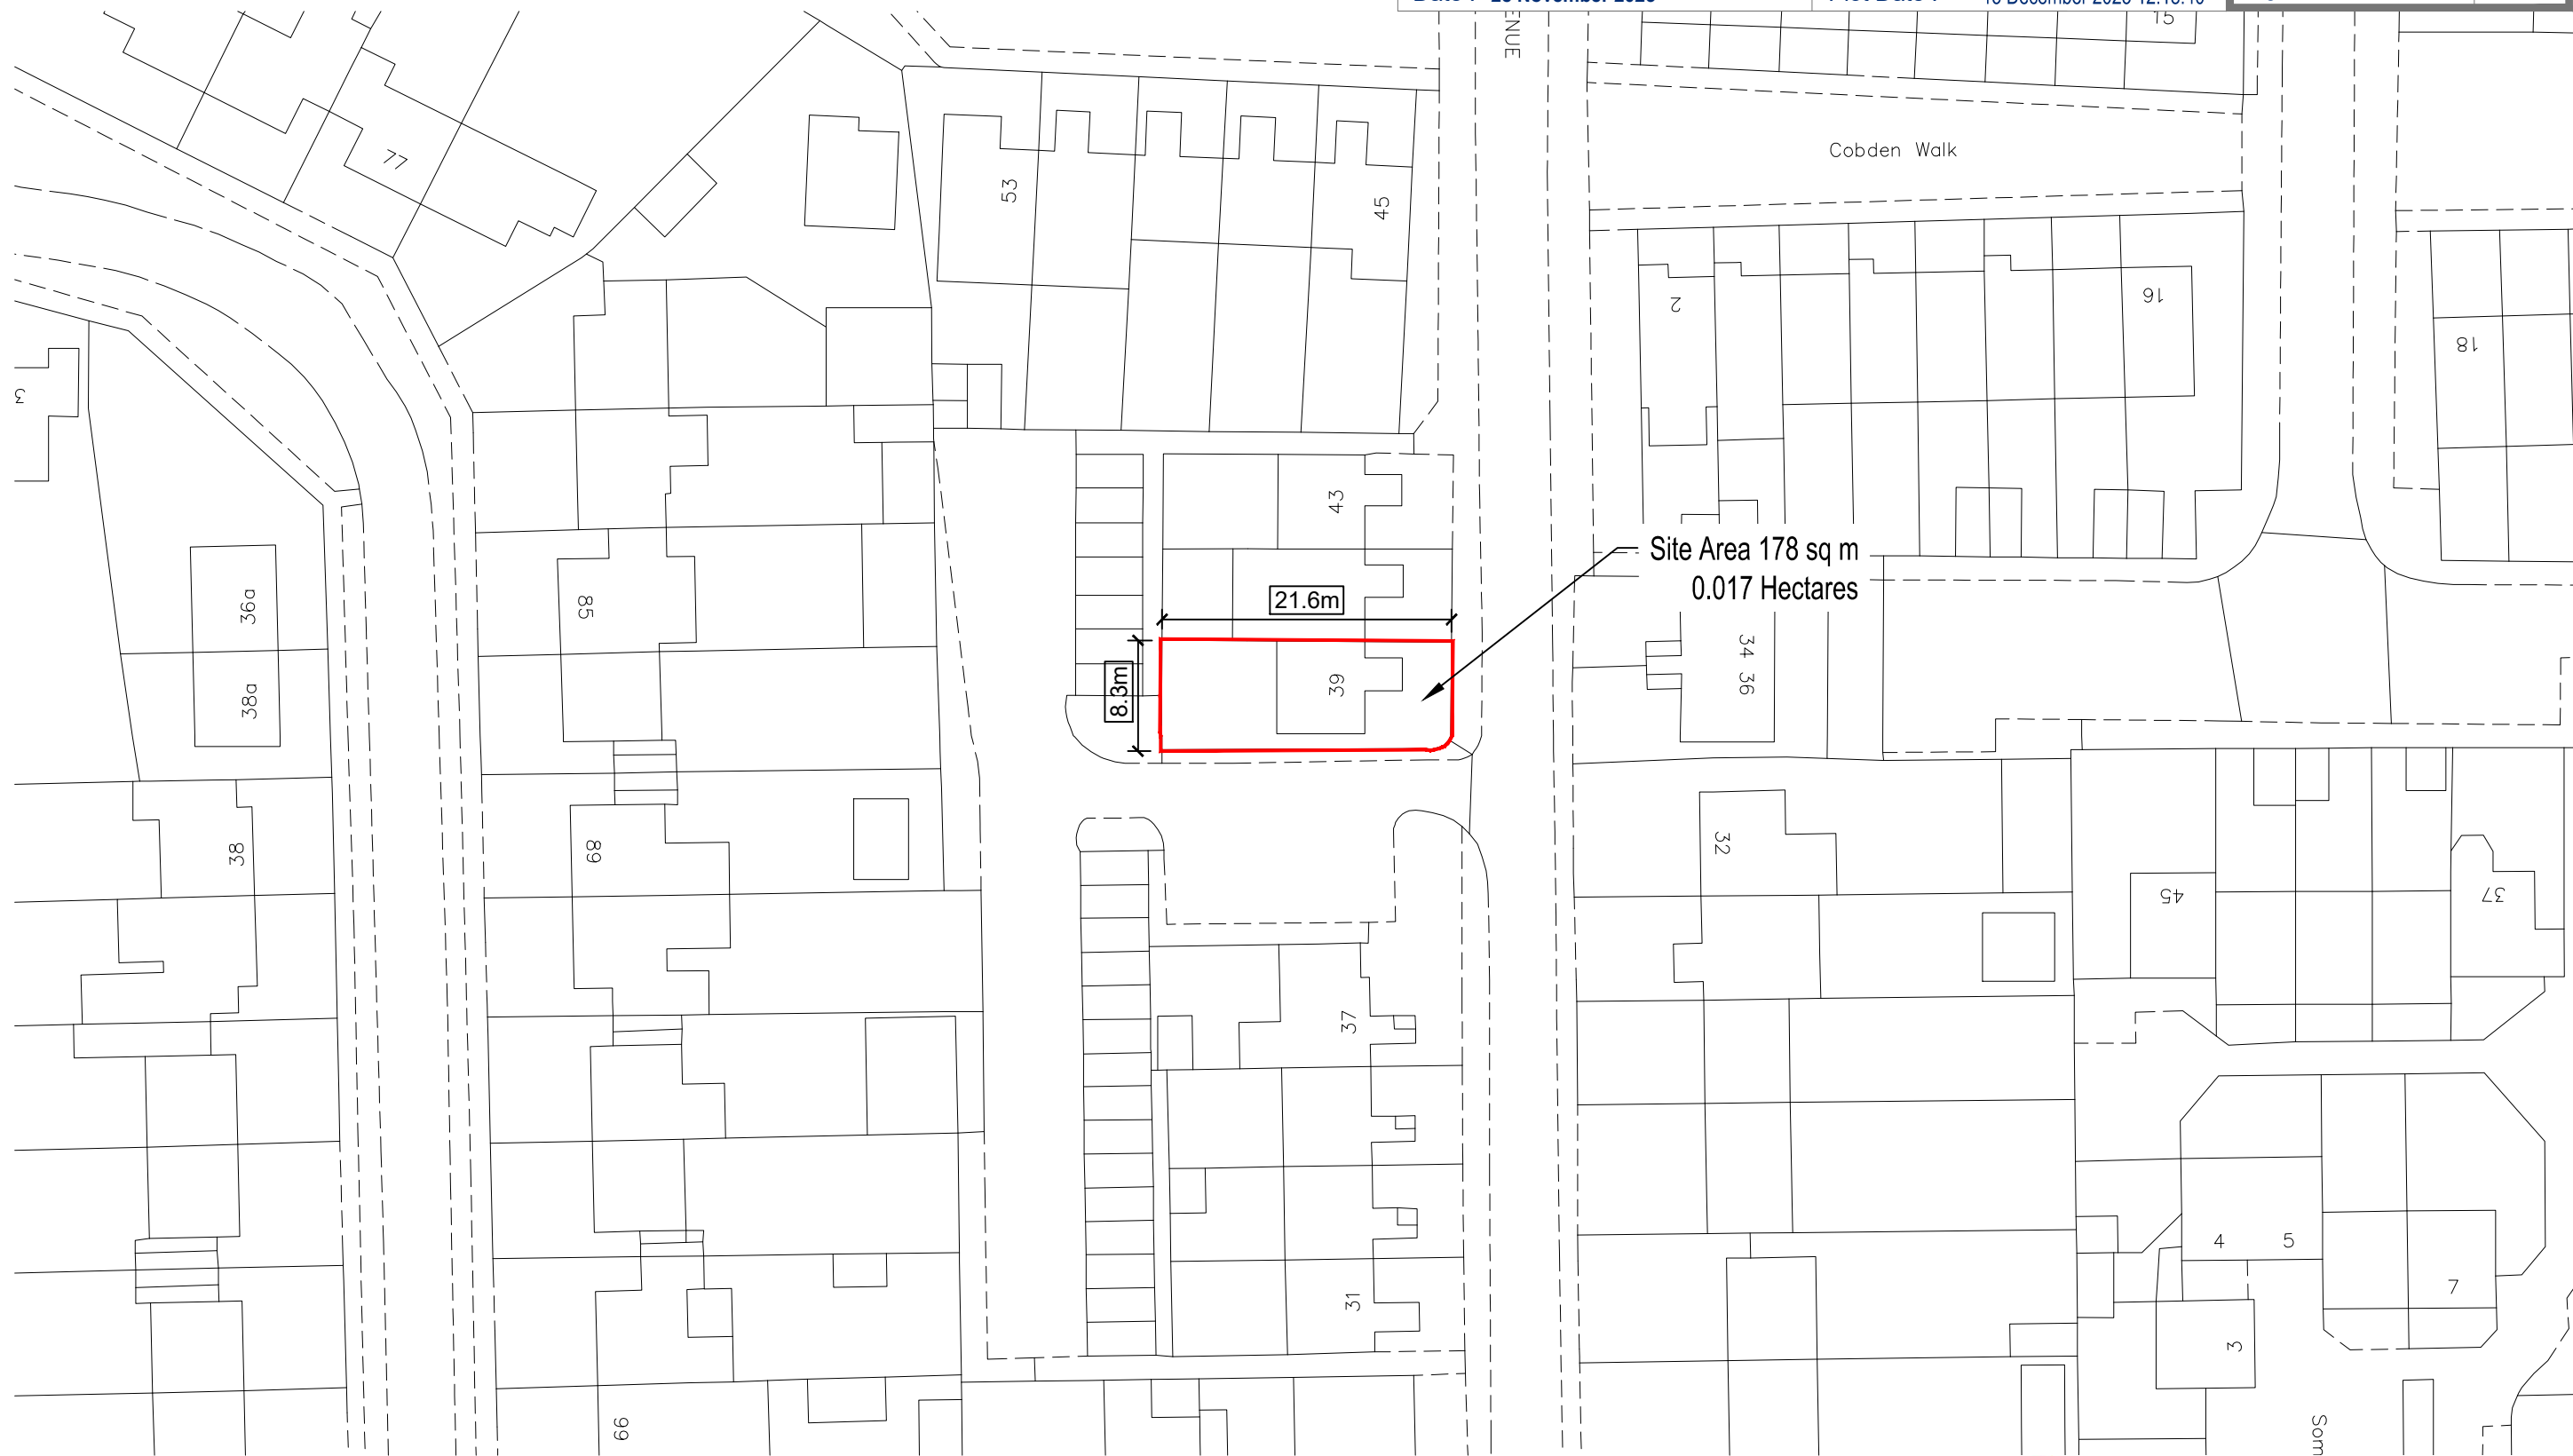

| | | | |
|---|---------------------------------------|-----------------------|---------|
| Client Name : Mr William Cooper | | | |
| Project Title : 39 Manor Avenue, Pitsea, SS13 2AU | | | |
| Drawing Name : Existing Site Plan | | | |
| Scale : 1 : 500 @ A3 | Drawn/Checked: GF/MN | Status : Application | Rev : - |
| Date : 28 November 2023 | Plot Date : 15 December 2023 12:18:40 | Dwg No : 23.7930/E101 | |



Note:
The dimensions of the building hereby submitted are as a result of a third party survey and therefore Smart Planning Ltd accepts no responsibility for any discrepancies that may arise. All dimensions should be checked on site before the commencement of any works or ordering of materials. Any discrepancies should be reported to Smart Planning Ltd.



Head Office
Old School House, Rettendon
Turnpike, Battlesbridge,
Essex, SS11 7QL

Email contact@smartplanning.co.uk
Website www.smartplanning.co.uk
Phone 0330 053 6811

| No. | Date | Amendment | Initials |
|-----|------|-----------|----------|
| | | | |

© THIS DRAWING IS THE COPYRIGHT OF SMARTPLANNING. This document must not be reproduced in whole or in part without prior permission of Smartplanning Ltd. Registered in England No. 04369649. OS Licence Number 100042413