
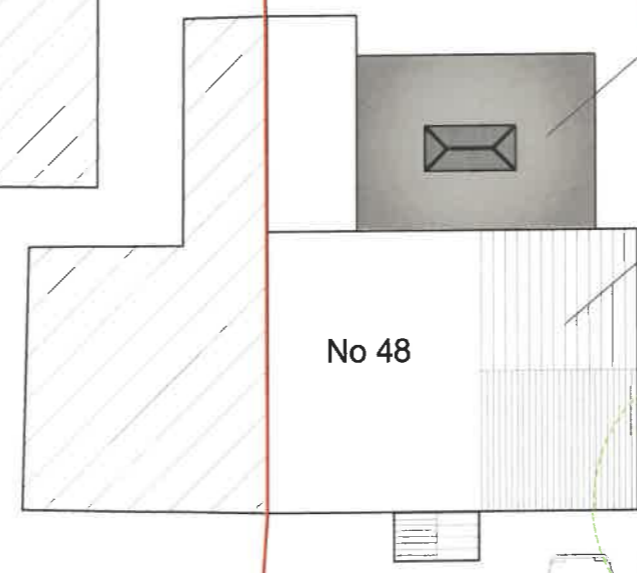


No 56

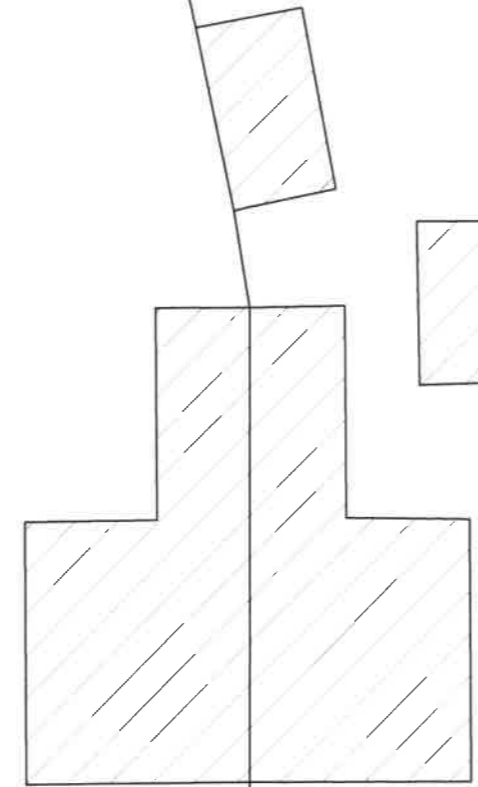

Garden

No 48

Proposed single storey extension

Proposed 2 storey extension



parking

Line of existing tree to be felled

Julius Martin Lane

0m 2m 4m 8m 12m 20m



# SITE PLAN 1:200

Contract :  
EXTENSIONS TO 48, JULIUS  
MARTIN LANE, SOHAM, ELY,  
CAMBS.

Title :  
SITE PLAN

These drawings are the  
COPYRIGHT of Greg  
Saberton Design.  
Unauthorised  
copying is not permitted.

Revisions :

Scale : 1 : 200  
Date : NOV 2022  
Drawing Number : 02 / 3011 / 22

**GREG SABERTON DESIGN**  
ARCHITECTURAL DESIGN CONSULTANCY  
Tom's Hole Barn, Branch Bank, Prickwillow, Ely, Cambridgeshire, CB7 4UR  
Tel/Fax : 01353 687999  
Email : greg@gregsabertondesign.co.uk