




front elevation




rear elevation

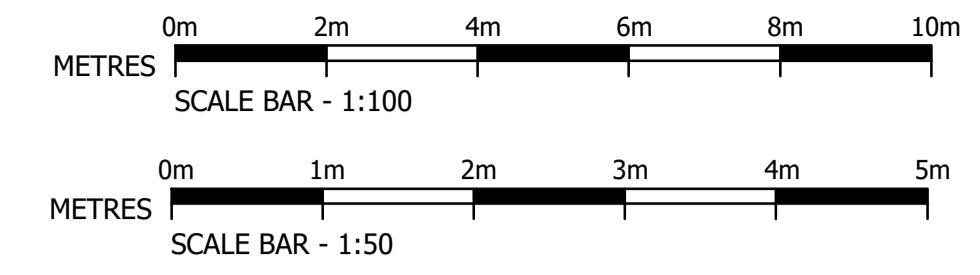


side elevation

side elevation

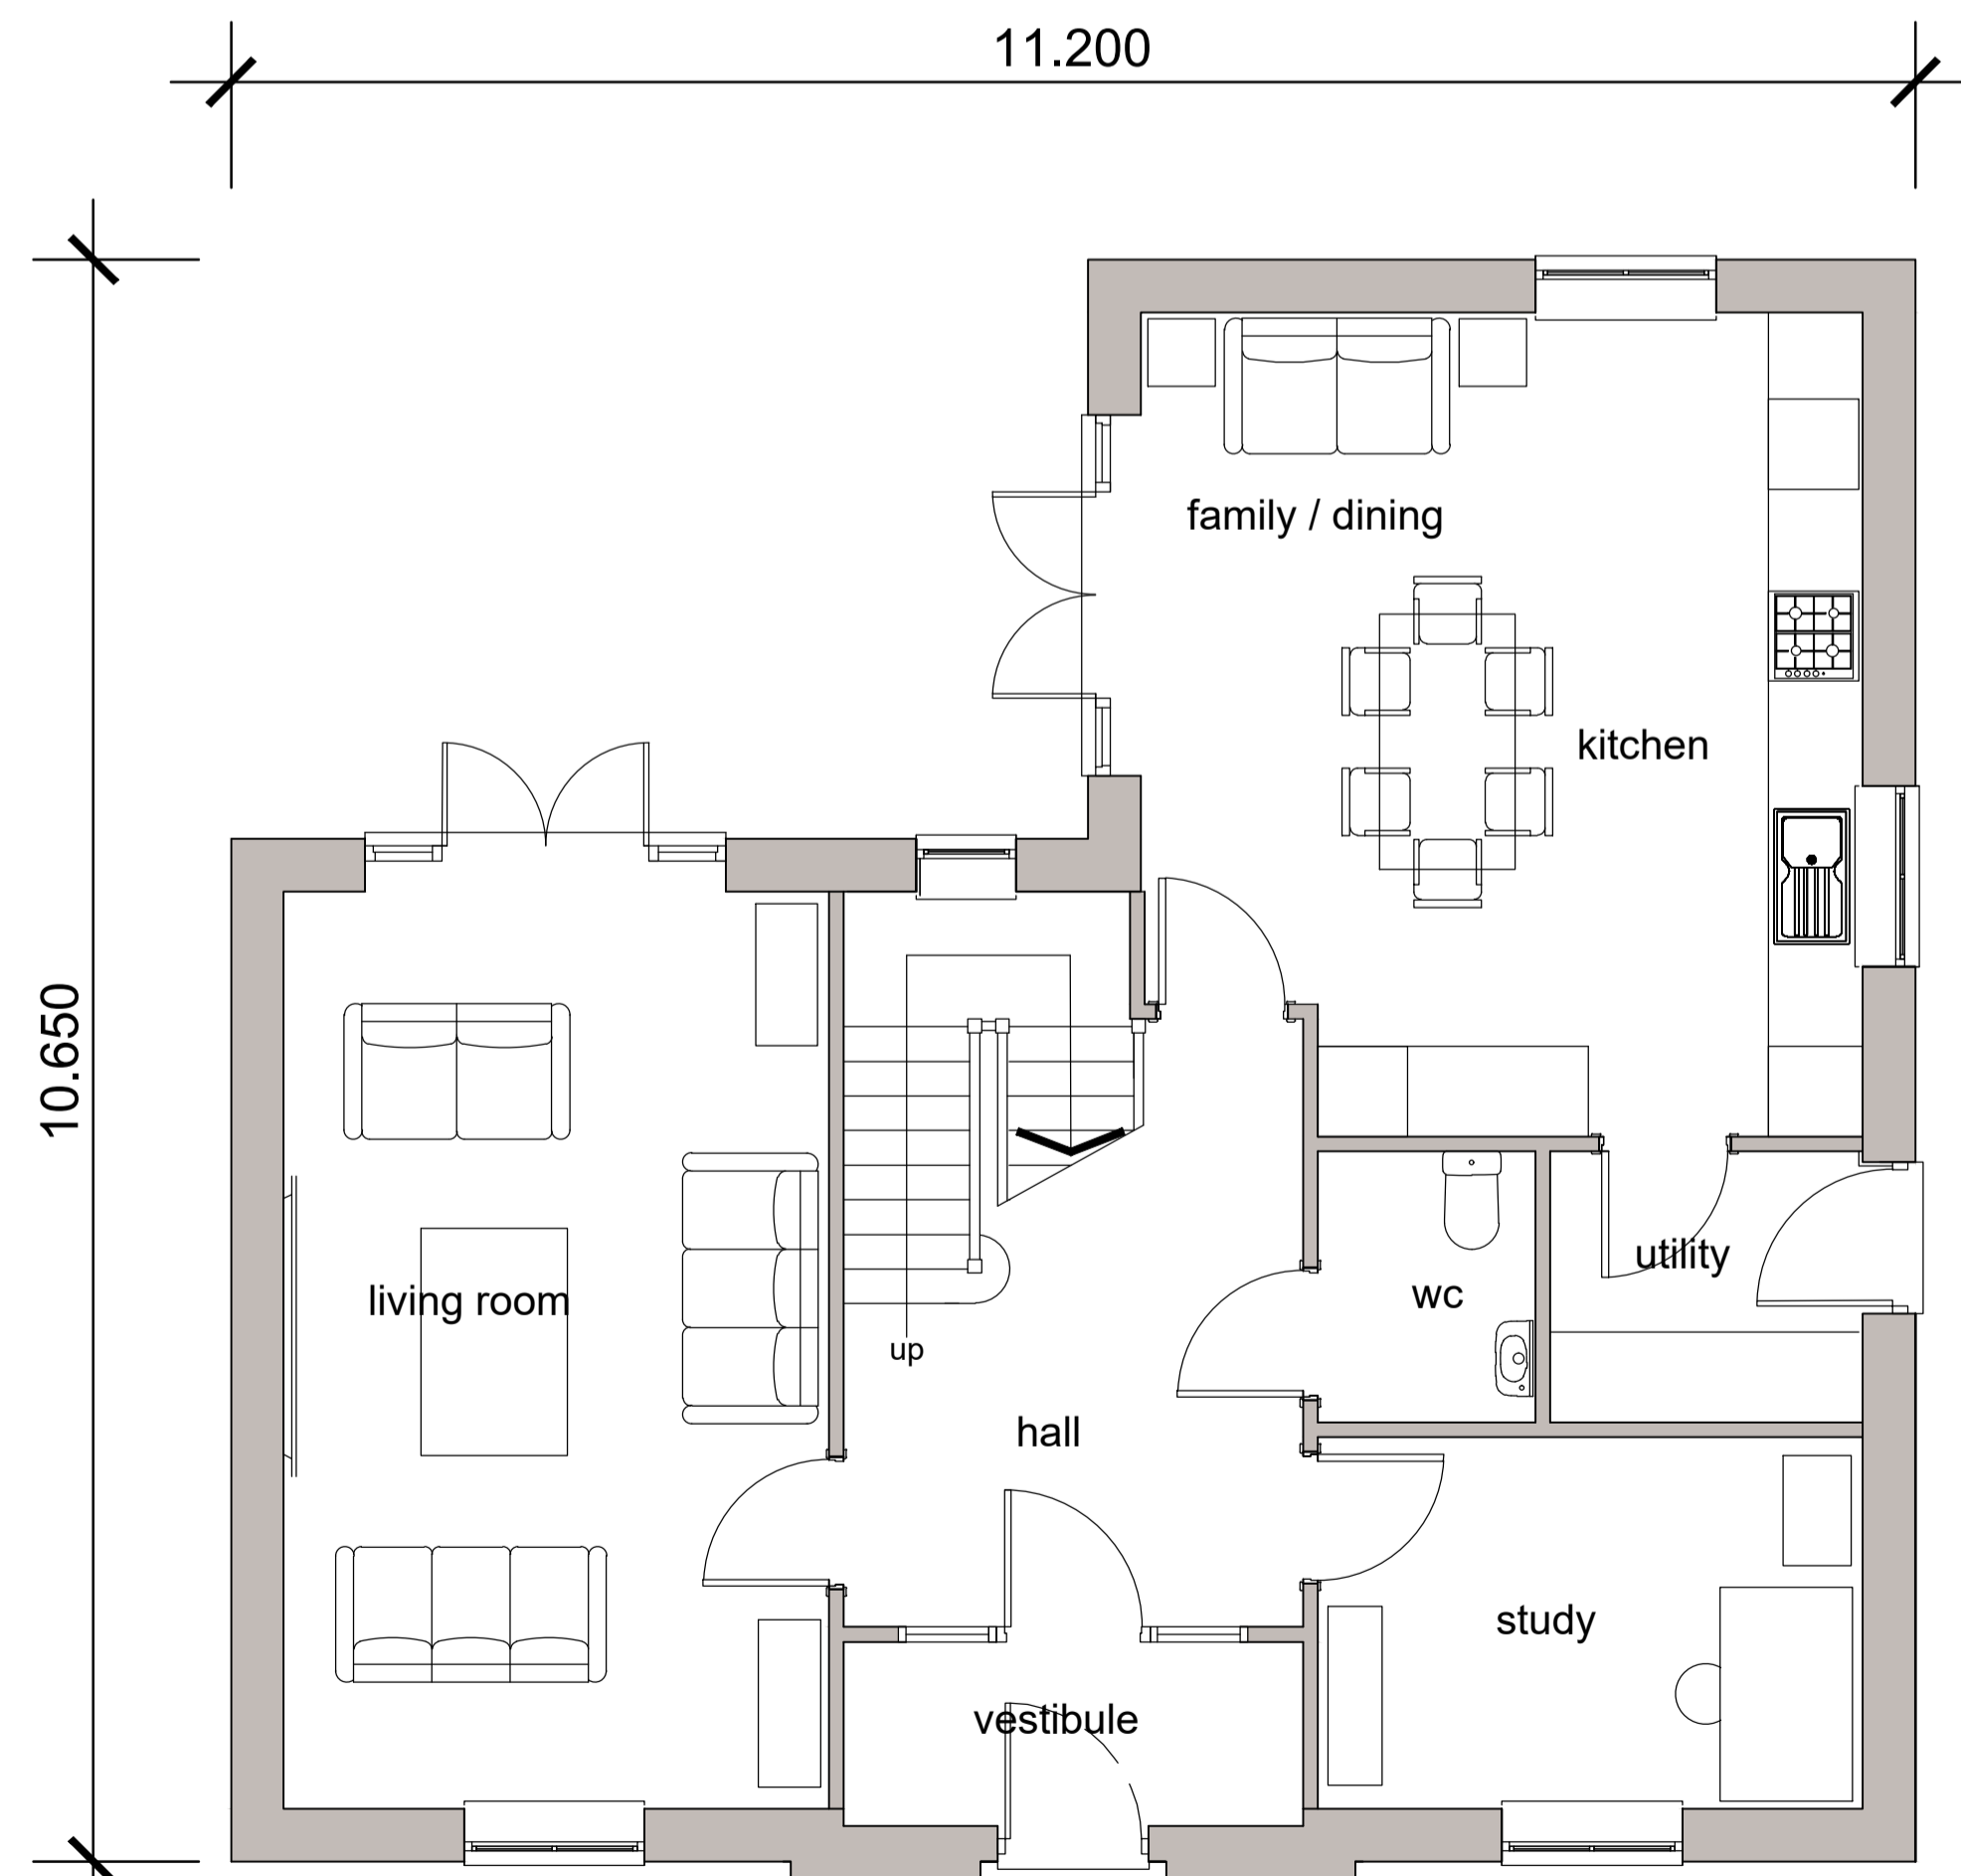

ground floor plan

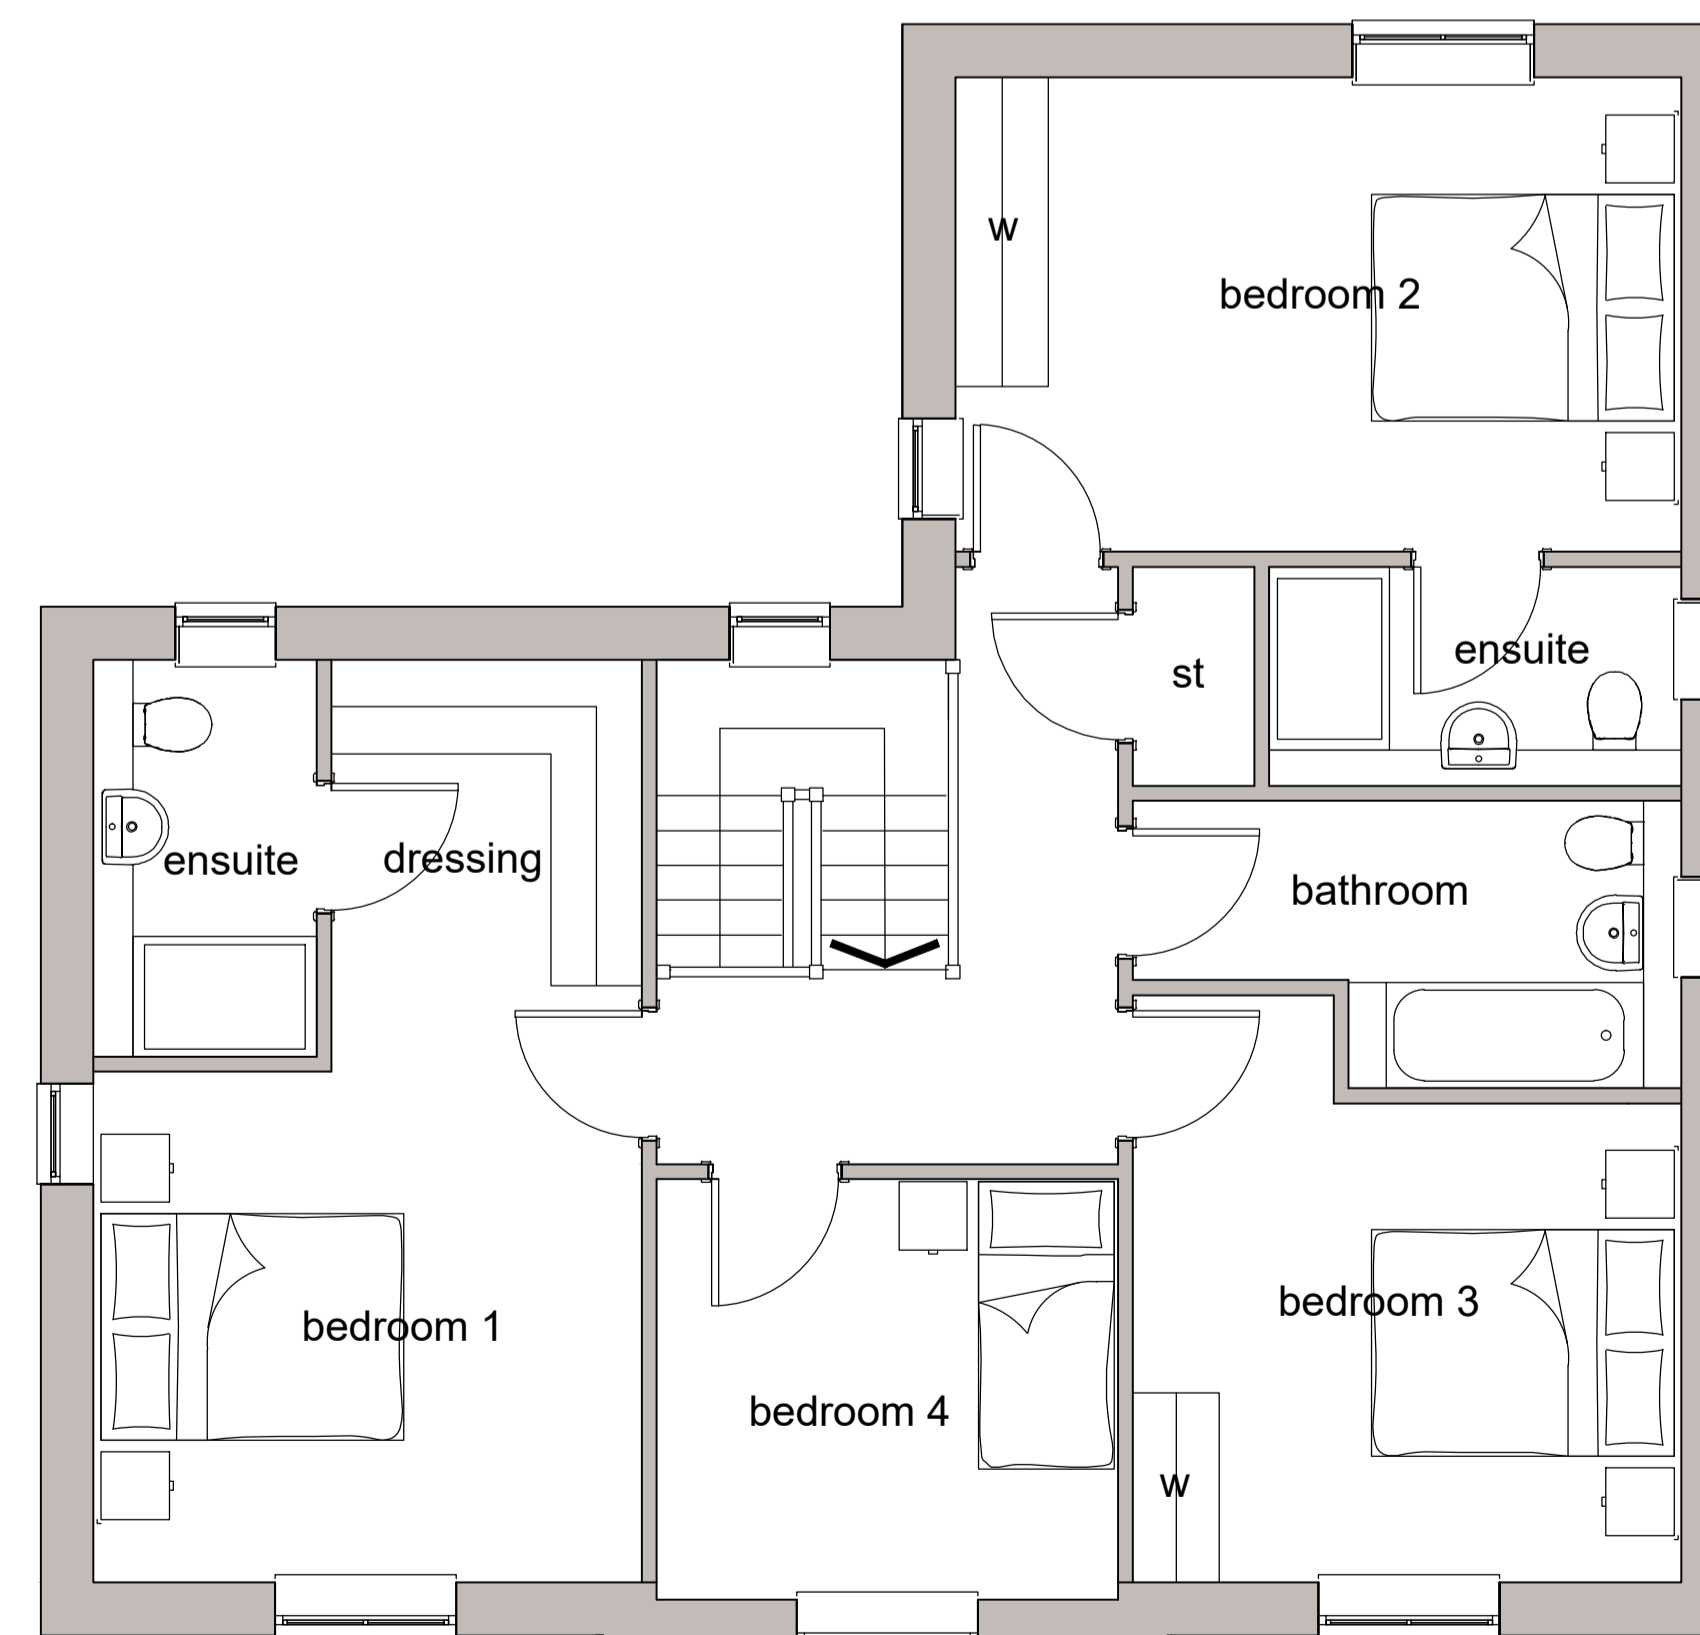

first floor plan

Consultant:

**Kevin R. Twigger & Associates Ltd**

Rushall House, School Road, Brewood, Staffs, ST19 9DS  
 t| 01902 851 641 e| admin@krtassociates.co.uk  
 w| www.krtassociates.co.uk

KRT Job Reference Number: 1258

**Notes**

Rev	Date	Description
B	20.09.23	"not to be scaled note" removed.
A	01.09.23	Detail Updated

**PAUL NEWMAN**

NEW HOMES

12 YEARLSTONE SQUARE  
 ASHLAND  
 MILTON KEYNES MK6 4AT  
 Tel: 01908 690216  
 Web: www.paulnewmanhomes.co.uk

Project:  
 RESIDENTIAL DEVELOPMENT  
 RAUNDS ROAD - SPENCER STREET  
 RINGSTEAD  
 NORTHAMPTONSHIRE

Drawing Title:  
 HOUSE TYPE K  
 plot 30  
 FLOOR PLANS AND ELEVATIONS

Drawn: D.Frost	Date: August 2023	Scale: 1:50/1:100 @A1
-------------------	----------------------	--------------------------

Drawing No: 1258-58	Revision: B
------------------------	----------------

Drawing Status:  
 PLANNING