



Important notes for clients / contractors
No works are to commence on site until all relevant approvals have been obtained. Any deviations to the approved plans have to be reported to this office. Contractors to check all dimensions on site prior to commencement of work. Given dimensions only to be used. "DO NOT SCALE". The copyright of this drawing and design remain the sole property of Fern + Birch Architecture and must not under any circumstance be reproduced in any way without express written consent.

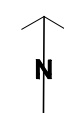

PLANNING

Rev.	Date	Remarks	By	Ch.
Revisions				

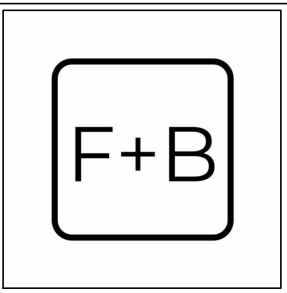


Fern + Birch Architecture
17 Leys Drive, Inverness, IV2 3JB
07842 763 350

Project
New Garage
59 Blarmore Avenue, Inverness
IV3 8QT
Drawing
Proposed Site Plan

Scale 1:200@A3 Date 14/12/2023 Drawn by AJ Checked by --

Drawing no. L103	Rev
---------------------	-----

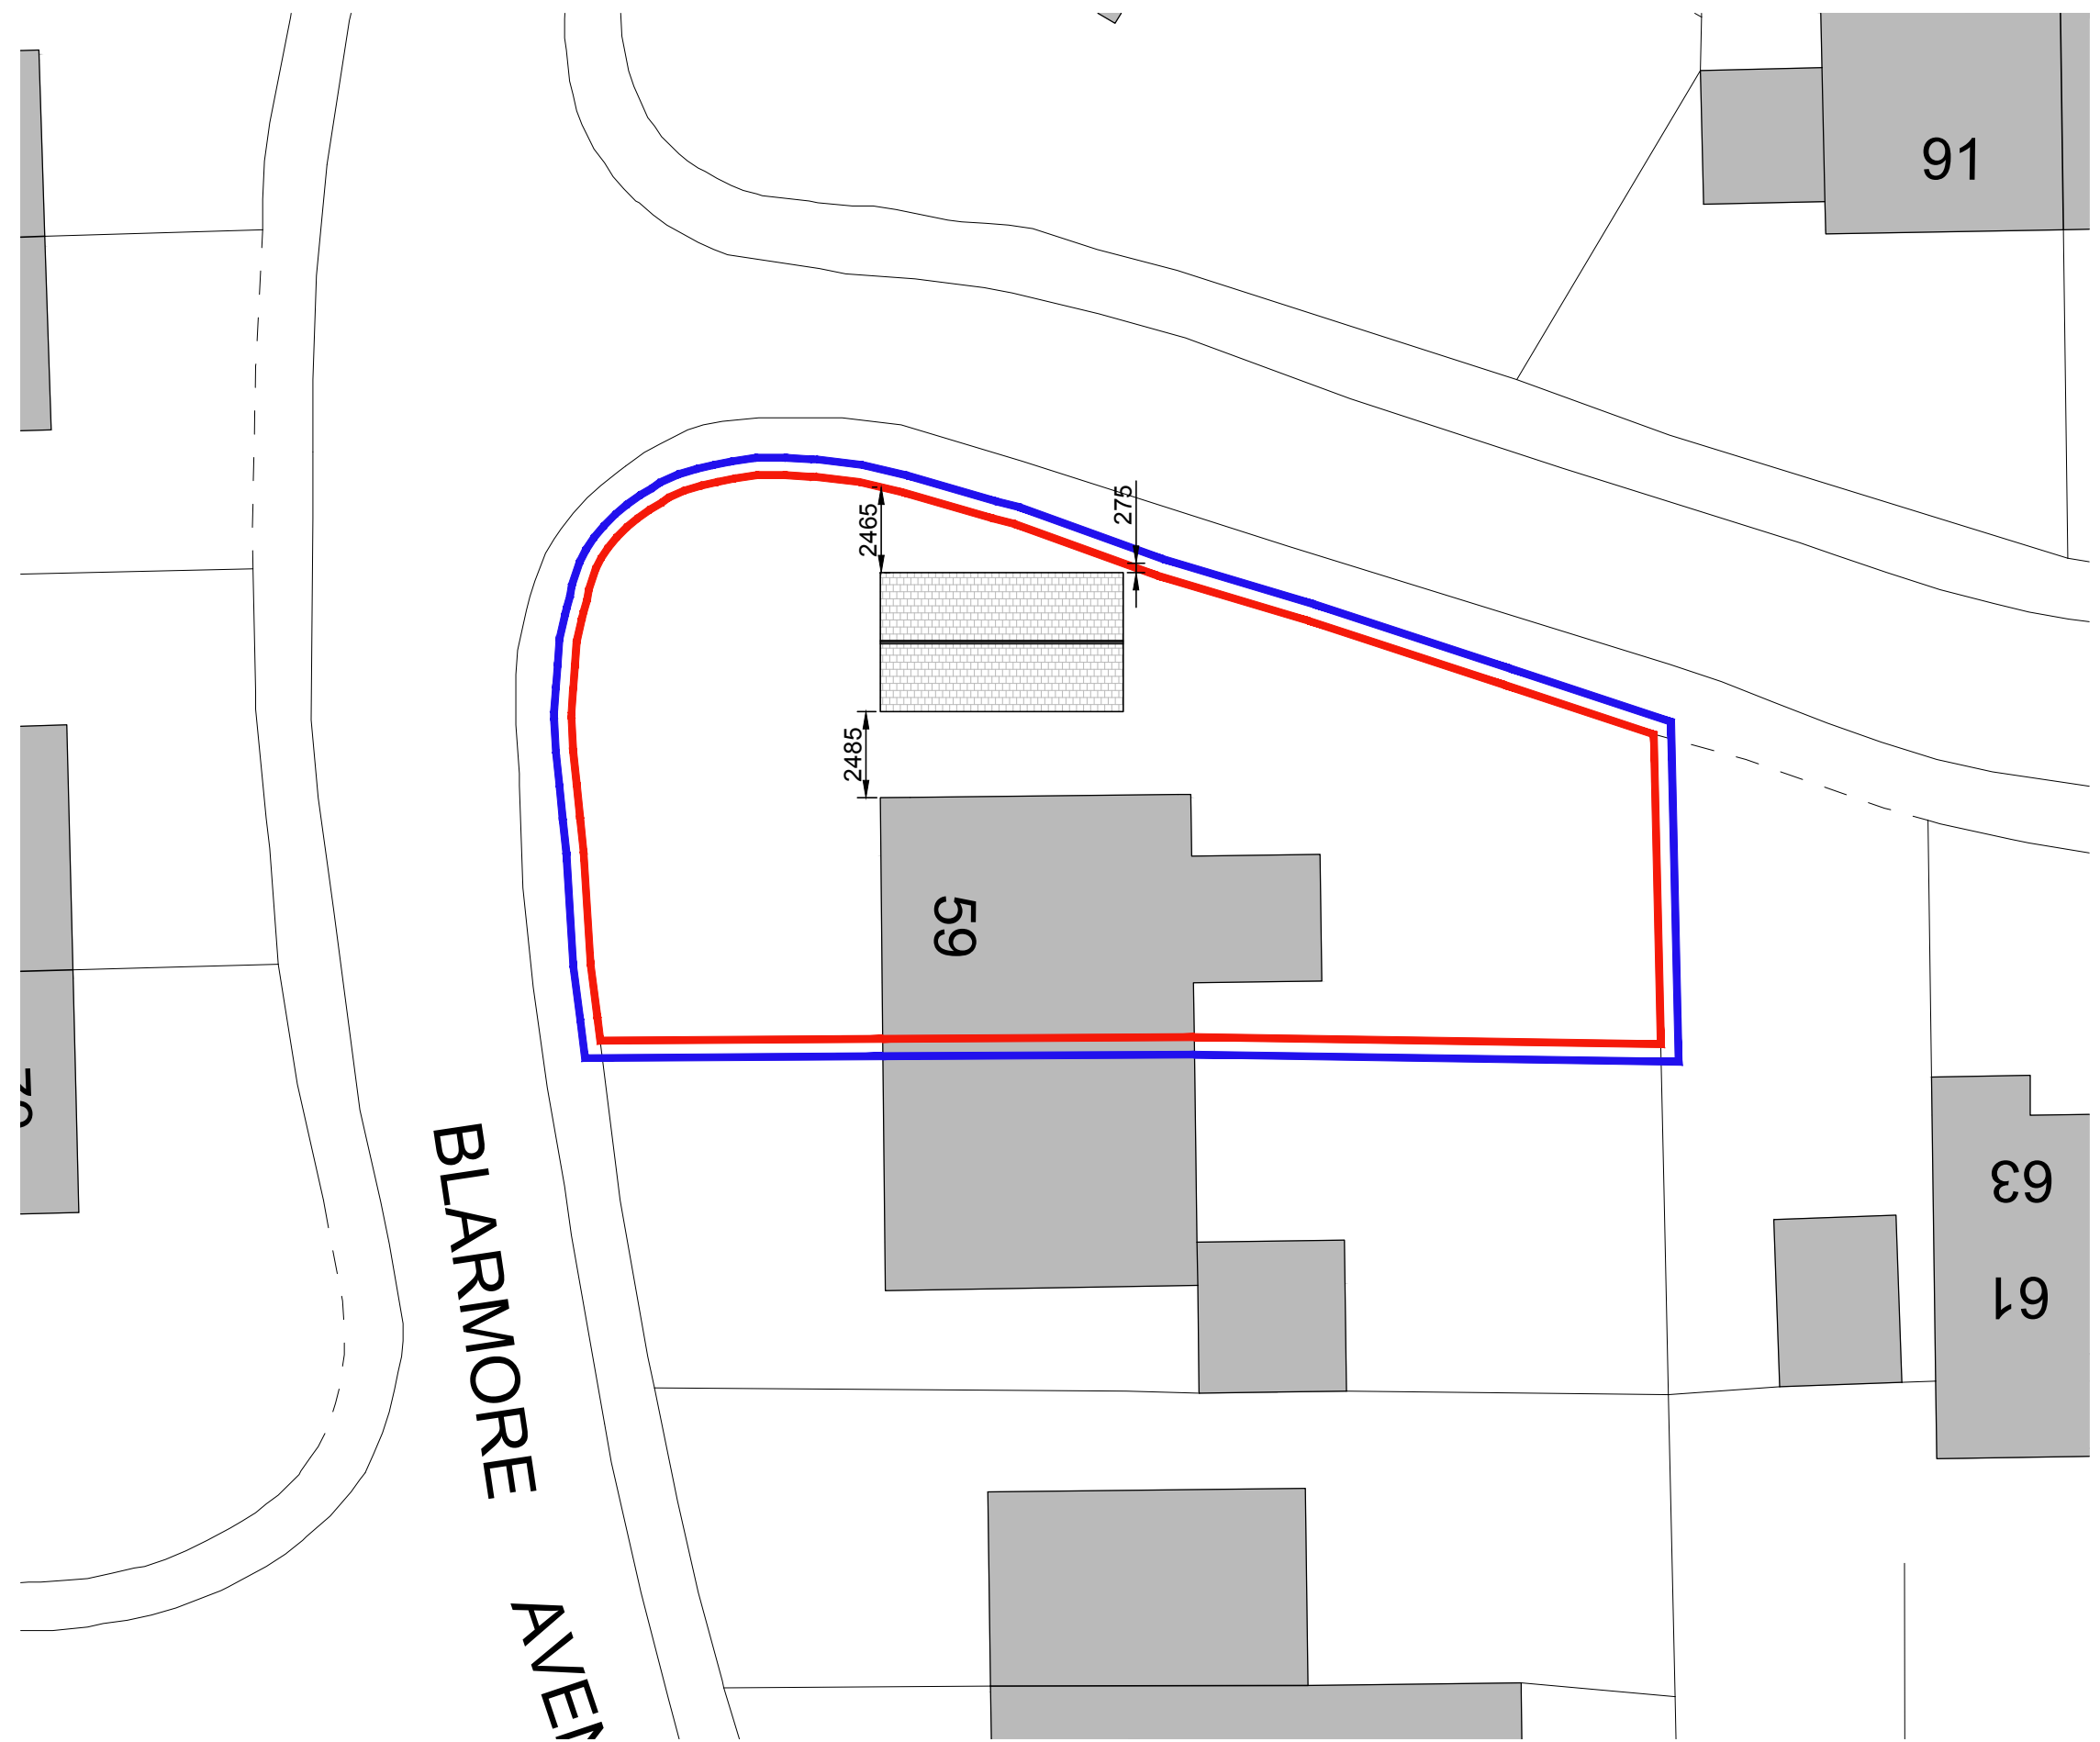

BLARMORE AVENUE

59

91

63

61

1:200

