


Copyright on all drawings and documents prepared by Anglia Building Consultants is their property. Drawings, documents and designs may not be reproduced in part or in whole without their written permission.

All dimensions and levels should be checked on site prior to commencement of works. Any discrepancy found should be reported to the agent.

This drawing is to be read in conjunction with all relevant engineers and specialist sub-contractors drawings and specifications, along with any other drawings, specification and details prepared by Anglia Building Consultants for the project.

0 1m 2m 3m 4m 5m

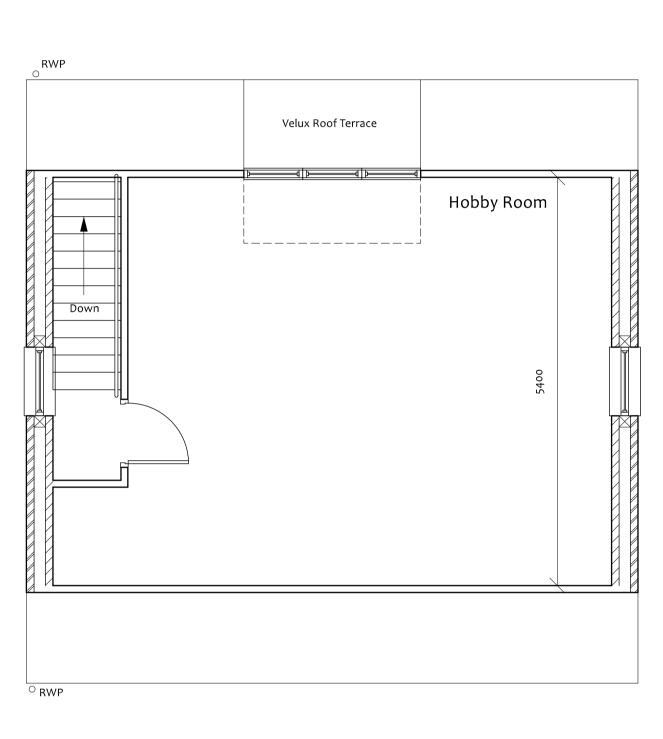

First Floor



Villeneuve - Basin Road - Outwell Norfolk - PE14 8TQ 01223 969427 www.angliabuildingconsultants.co.uk info@angliabuildingconsultants.co.uk

No Date Revision

Issue: For Planning Approval

Site: 36 New Road, Upwell, Norfolk, PE14 9AB

Project: Extension to Dwelling and Detached Garage

Drawing Title: Proposed Floor Plans

Client: Ms Spriggs and Mr Boyce

Date December 2023

Scale 1:50 at A1 or 1:100 at A3

Drawing Number P-23-2372-3

