



Front Elevation Side Elevation Sear Elevation Side Elevation

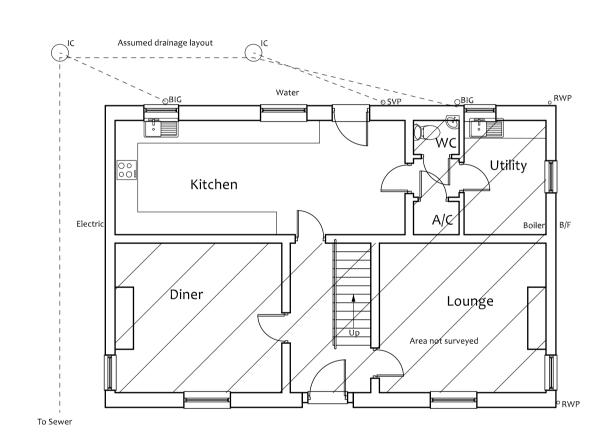

Ground Floor Plan

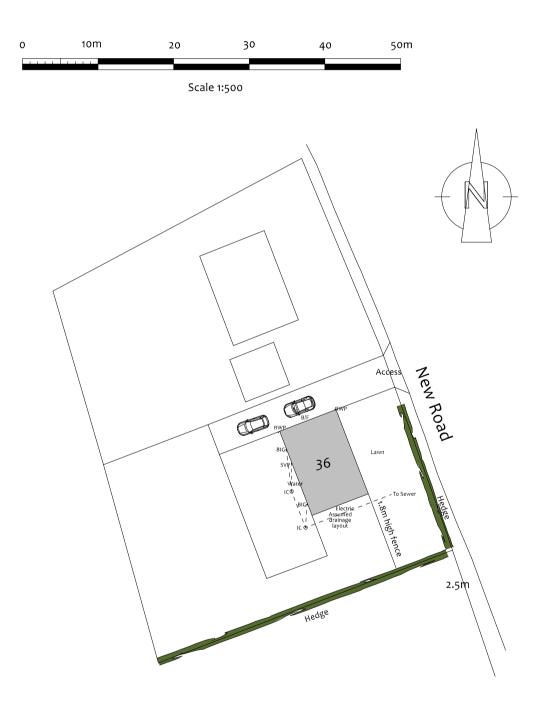

(c) Crown Copyright and database rights 2023. Ordnance Survey Licence 100031961 Reproduction in whole or in part is prohibited without the prior permission of Ordnance Survey.

Site Plan



Copyright on all drawings and documents prepared by Anglia Building Consultants is their property. Drawings, documents and designs may not be reproduced in part or in whole without their written permission.

All dimensions and levels should be checked on site prior to commencement of works. Any discrepancy found should be reported to the agent.

This drawing is to be read in conjunction with all relevant engineers and specialist sub-contractors drawings and specifications, along with any other drawings, specification and details prepared by Anglia Building Consultants for the project.

Scale 1:100

Villeneuve - Basin Road - Outwell Norfolk - PE14 8TQ 01223 969427 www.angliabuildingconsultants.co.uk info@angliabuildingconsultants.co.uk

No	Date	Revision	
Issue: For Planning Approval			

Site: 36 New Road, Upwell, Norfolk, PE14 9AB

Project: Extension to Dwelling and Detached Garage

Drawing Title: Existing Plans

Client: Ms Spriggs and Mr Boyce

-	Date	December 2023			
	Scale	1:100 and 1:500 at A1			
_	Drawin	g Number P-23-2372-2			

