


BUILDING PLANS


Tel 020 8330 4646
 This drawing is for negotiations with the Local Authority Planning & Building Control departments. In the event that it is used for construction then the builder is responsible for checking on site all dimensions and relevant information prior to the commencement of works to ensure the accuracy of any information contained in the drawing. Any discrepancy must be notified before work commences. The drawing may only be used for the address shown and may not be copied without permission. Copyright Building Plans. ©

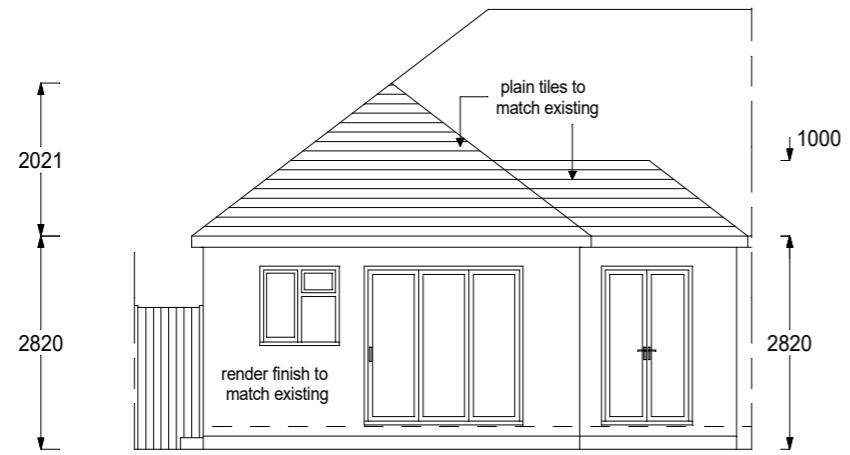


PROPOSED REAR ELEVATION




EXISTING REAR ELEVATION

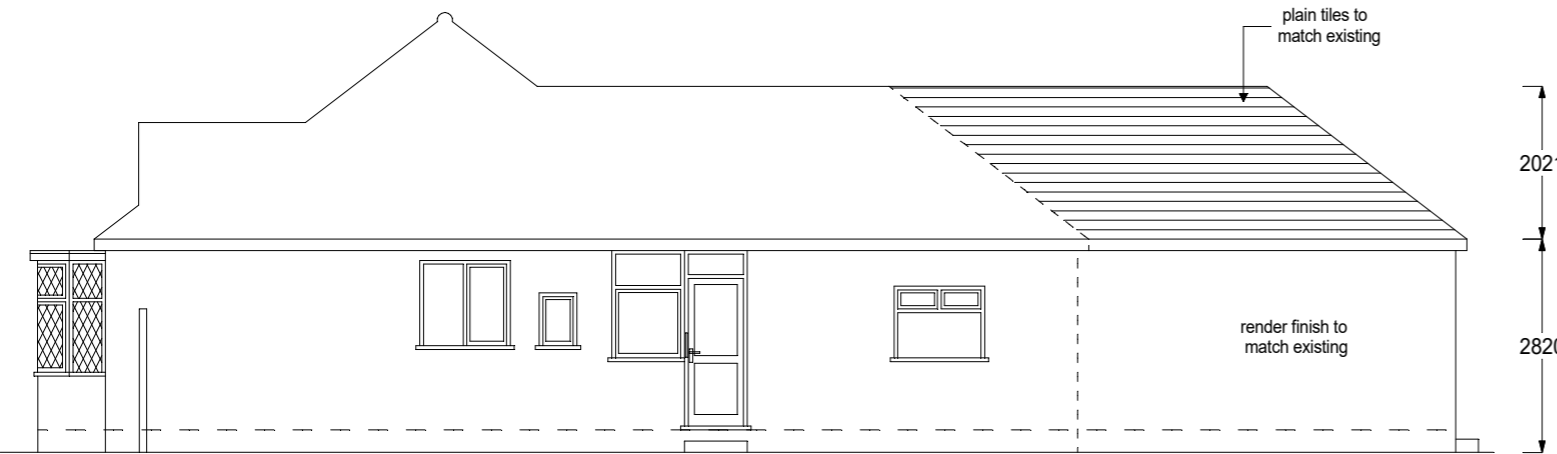


PROPOSED SIDE ELEVATION

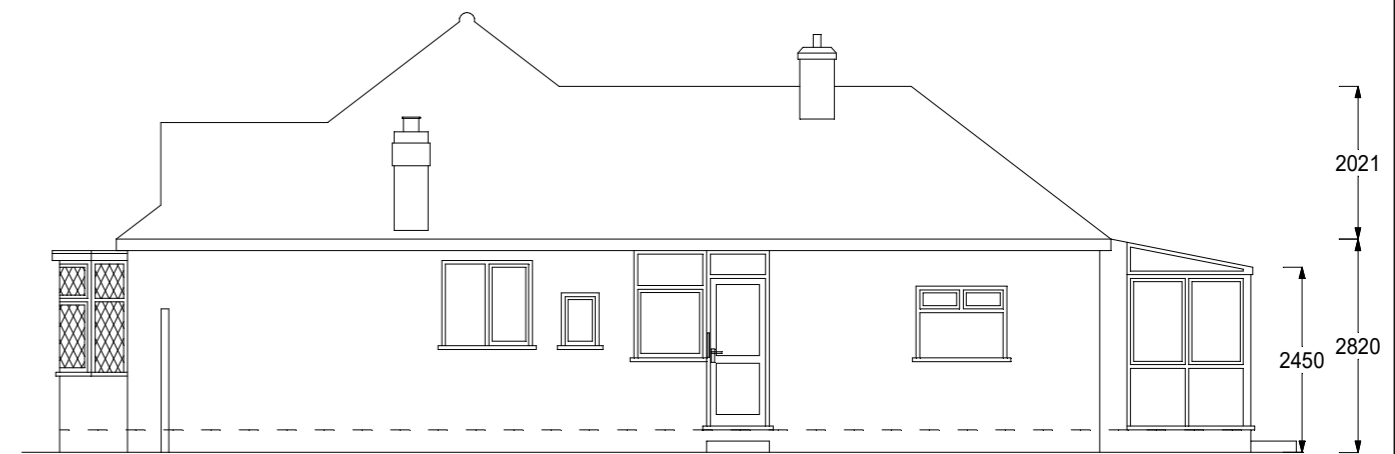


EXISTING SIDE ELEVATION

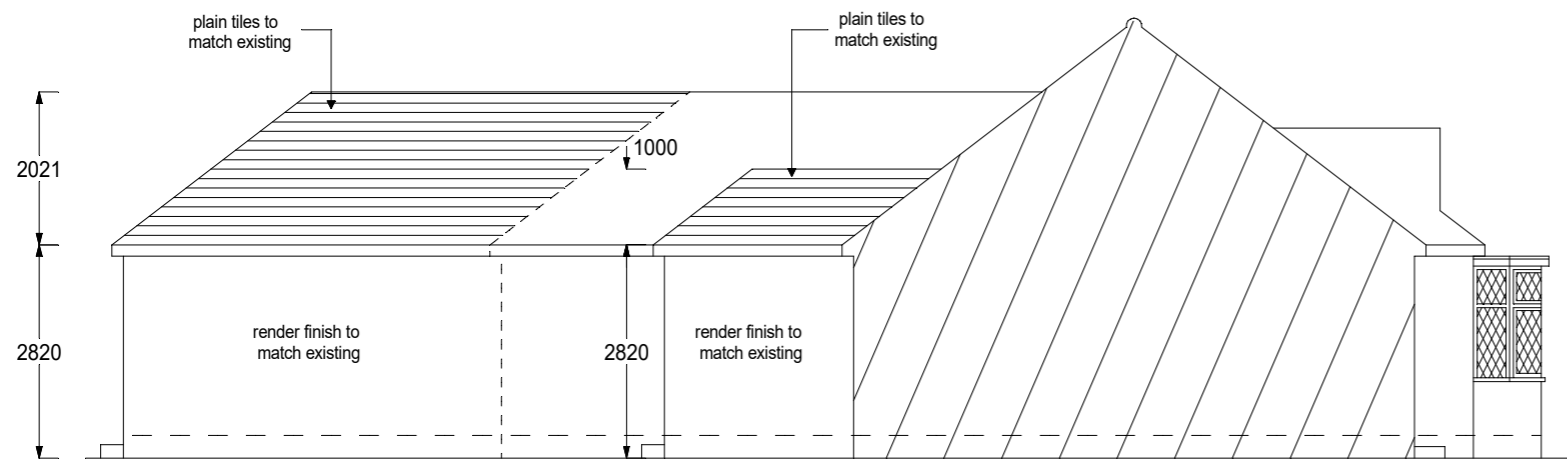

PROPOSED SIDE ELEVATION

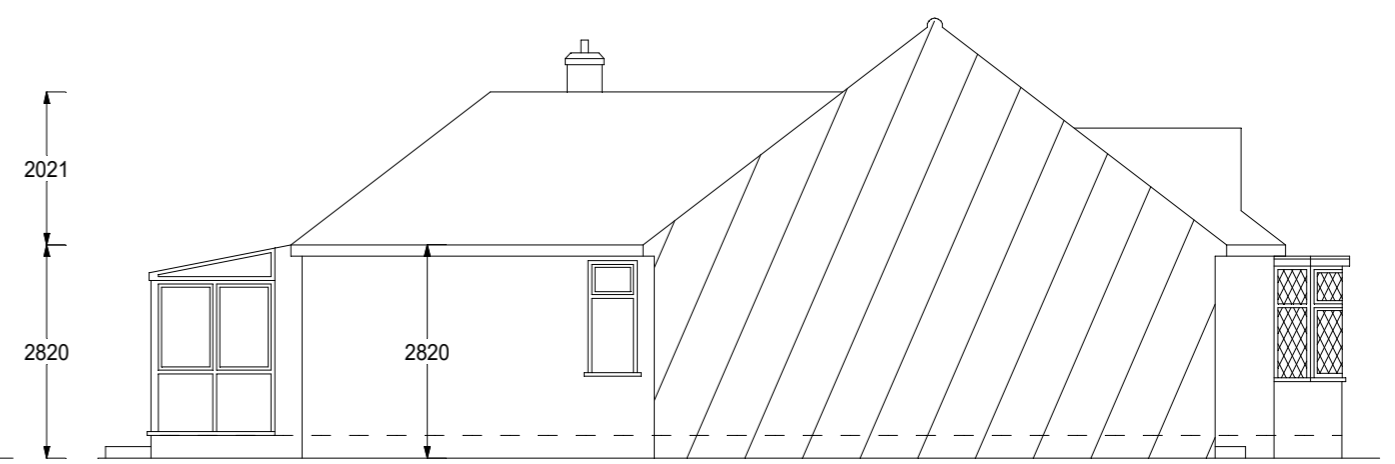

EXISTING SIDE ELEVATION

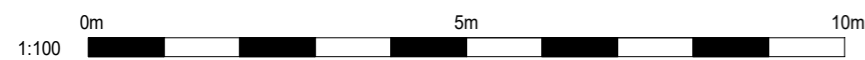

76 St Clair Drive
 Worcester Park
 Surrey
 KT4 8UE
 Existing & Proposed Elevations

Scale 1:100 @ A3 date 20:12:2023

| | | | |
|--------|-----------|---------|----|
| drw no | stcd-76-4 | revised | no |
|--------|-----------|---------|----|