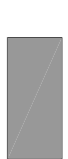


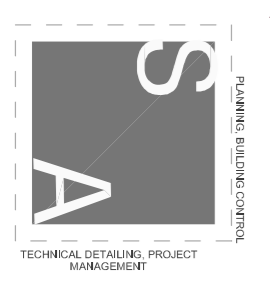
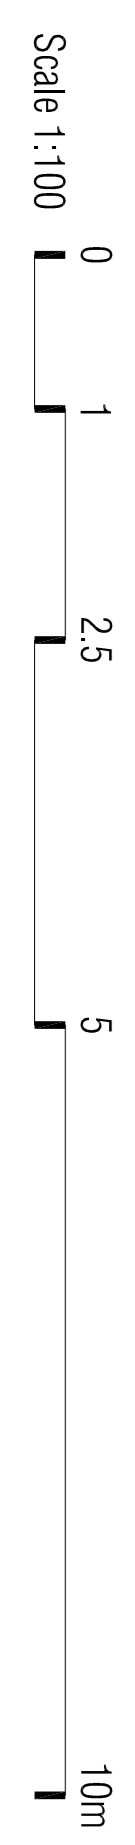
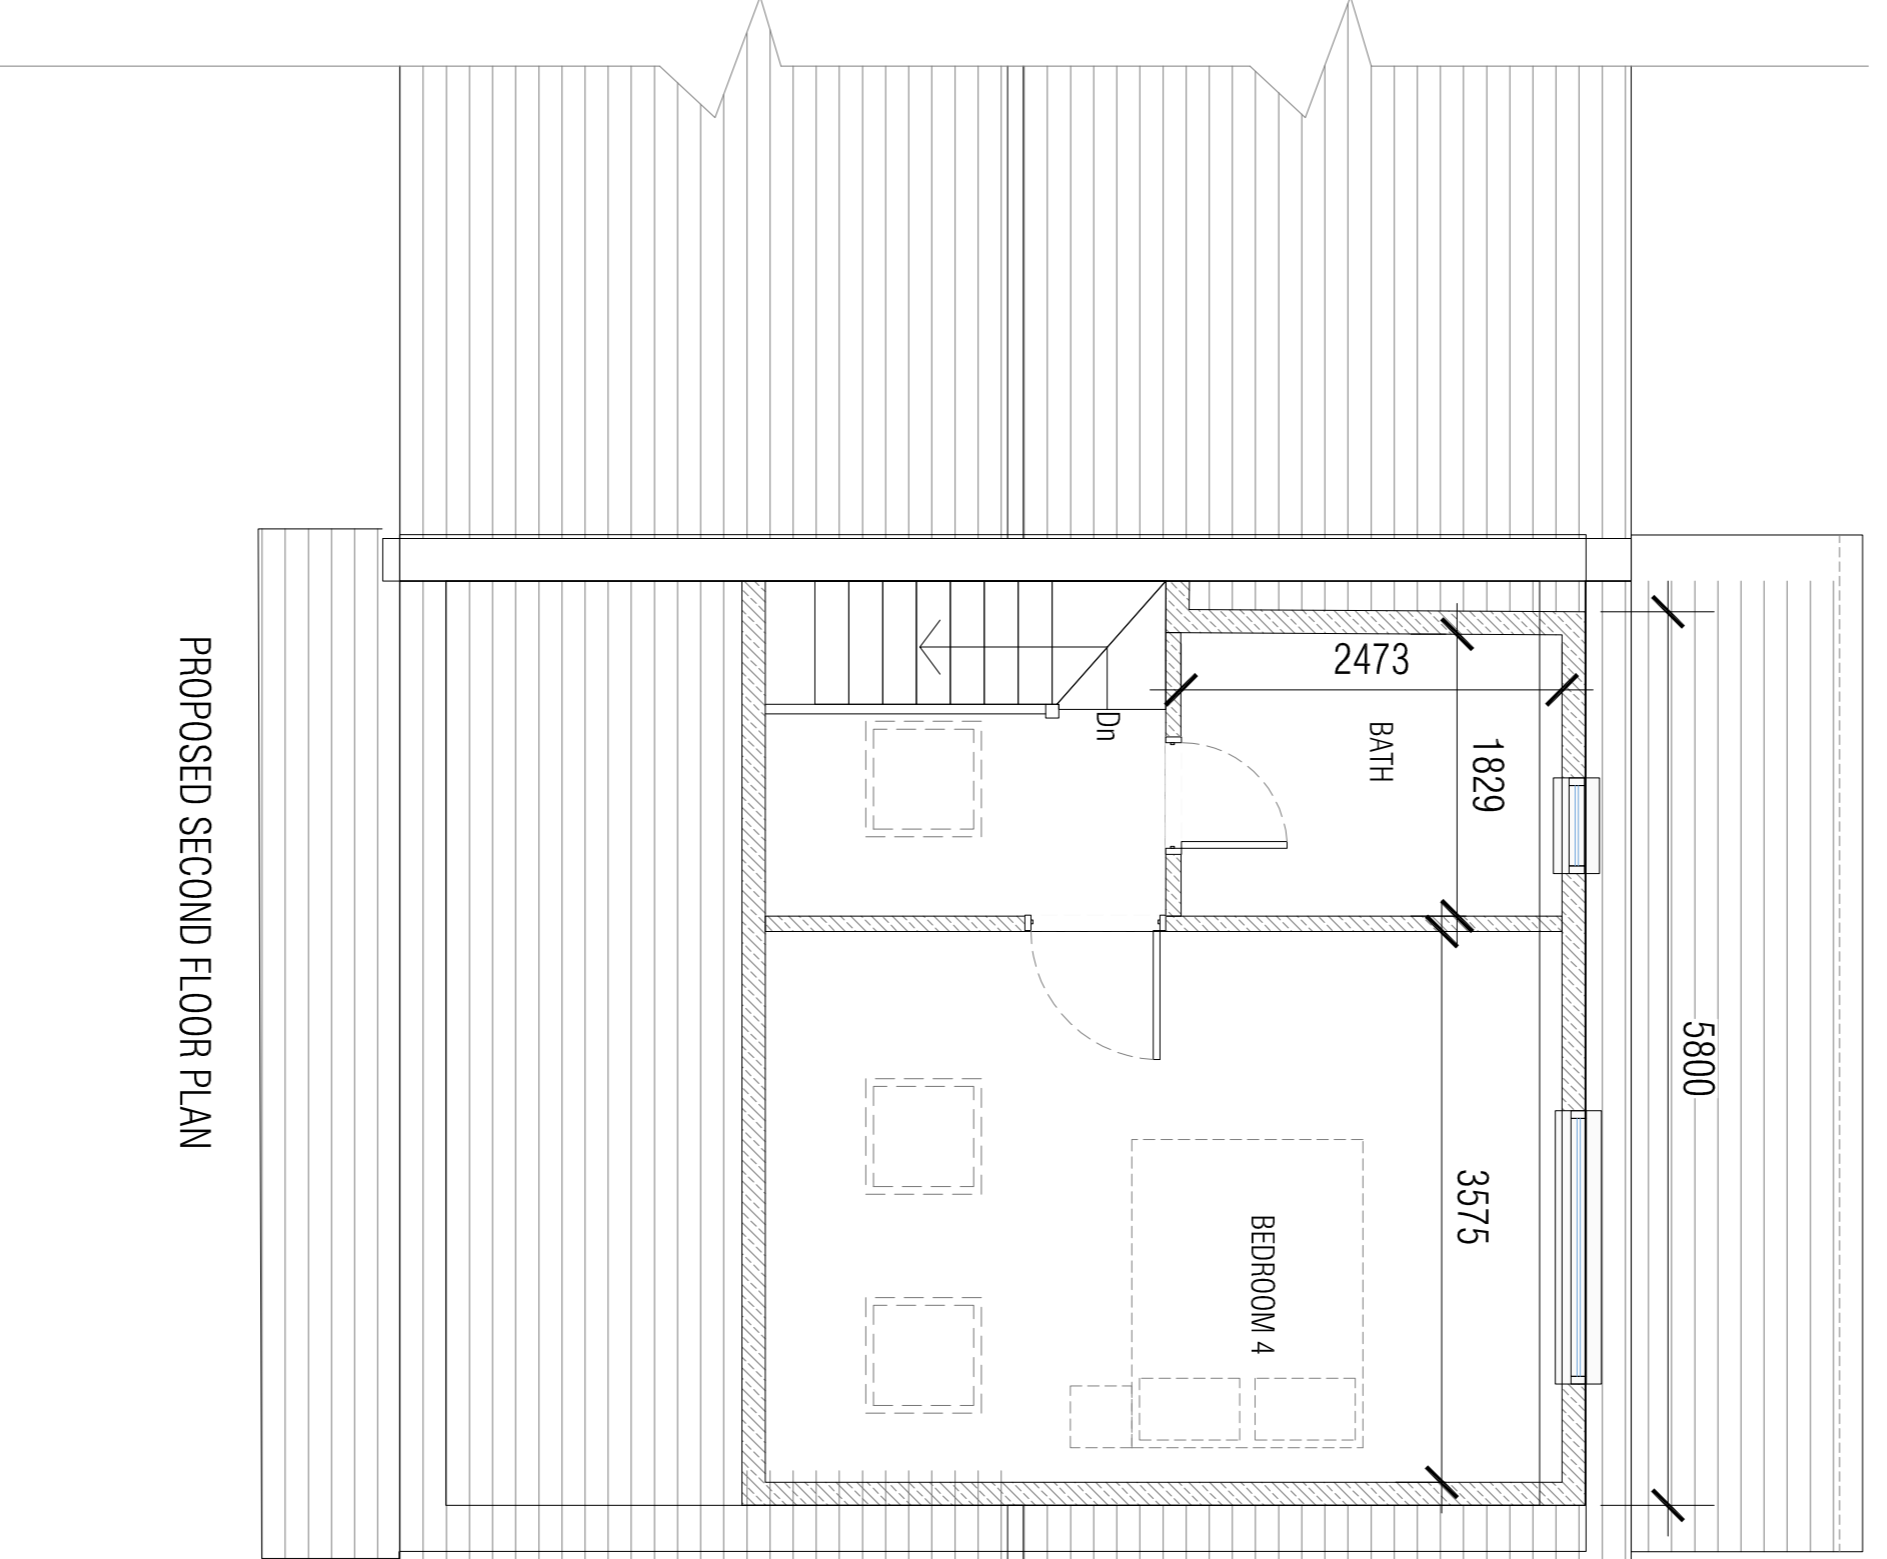
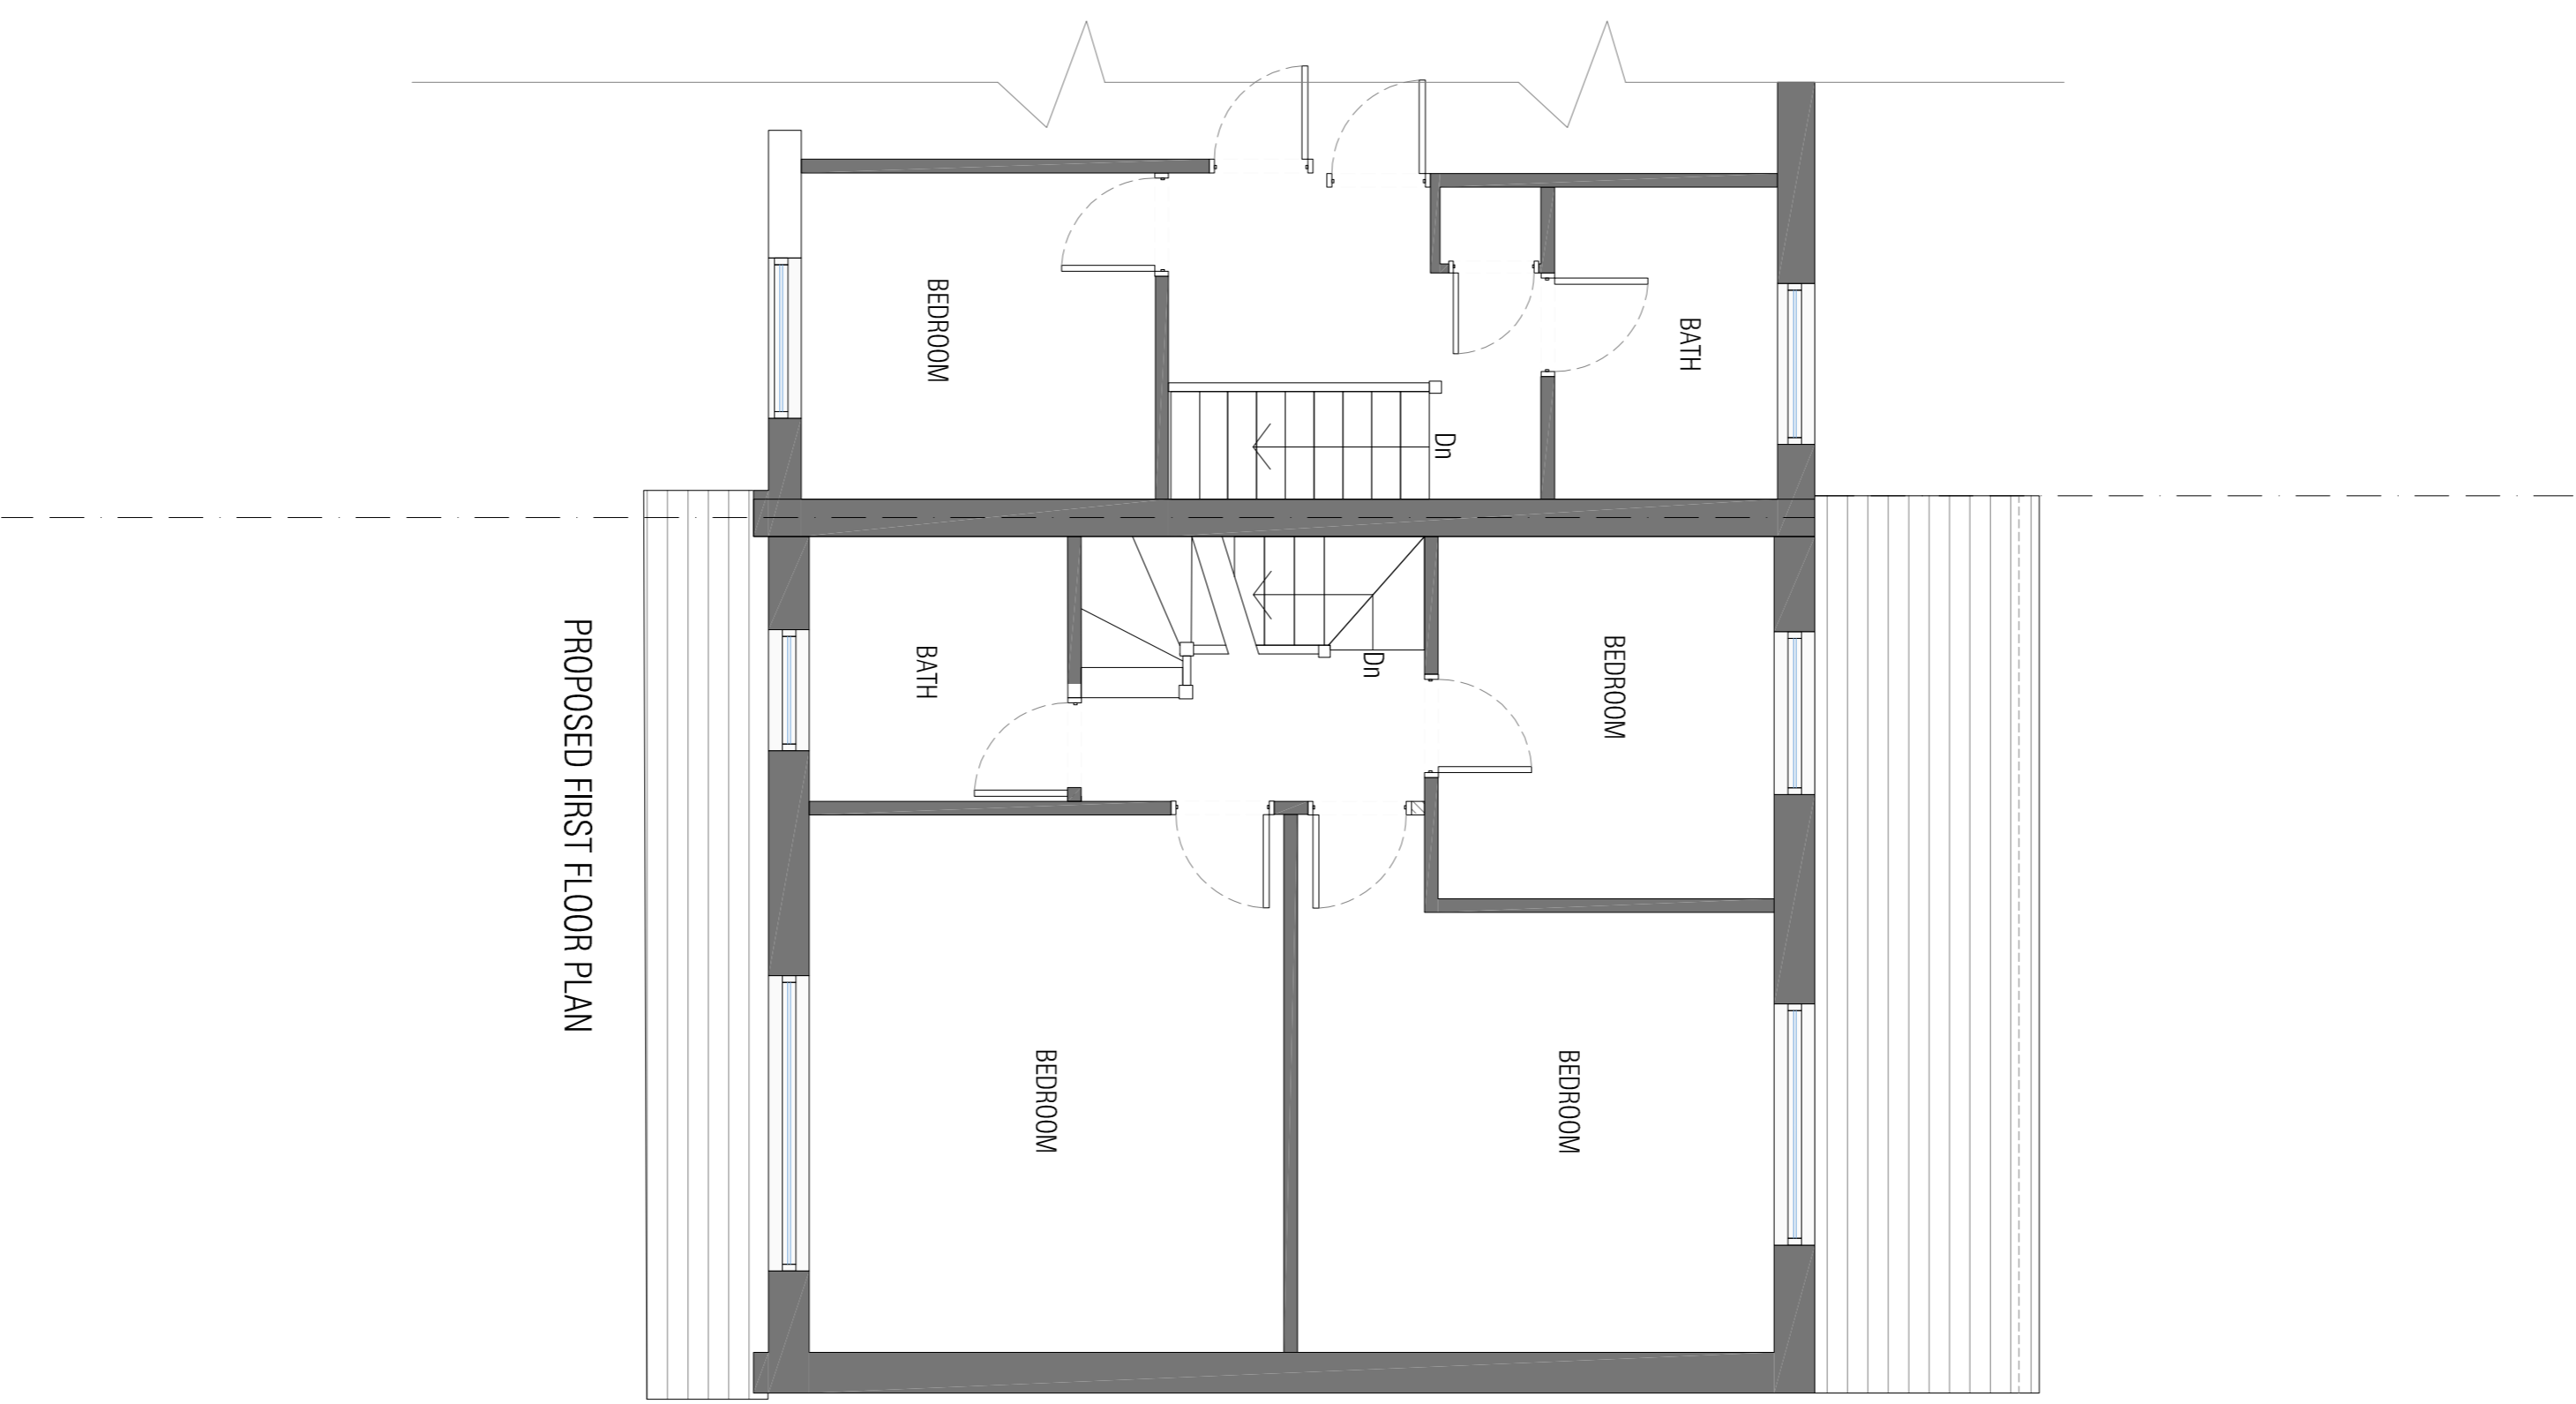
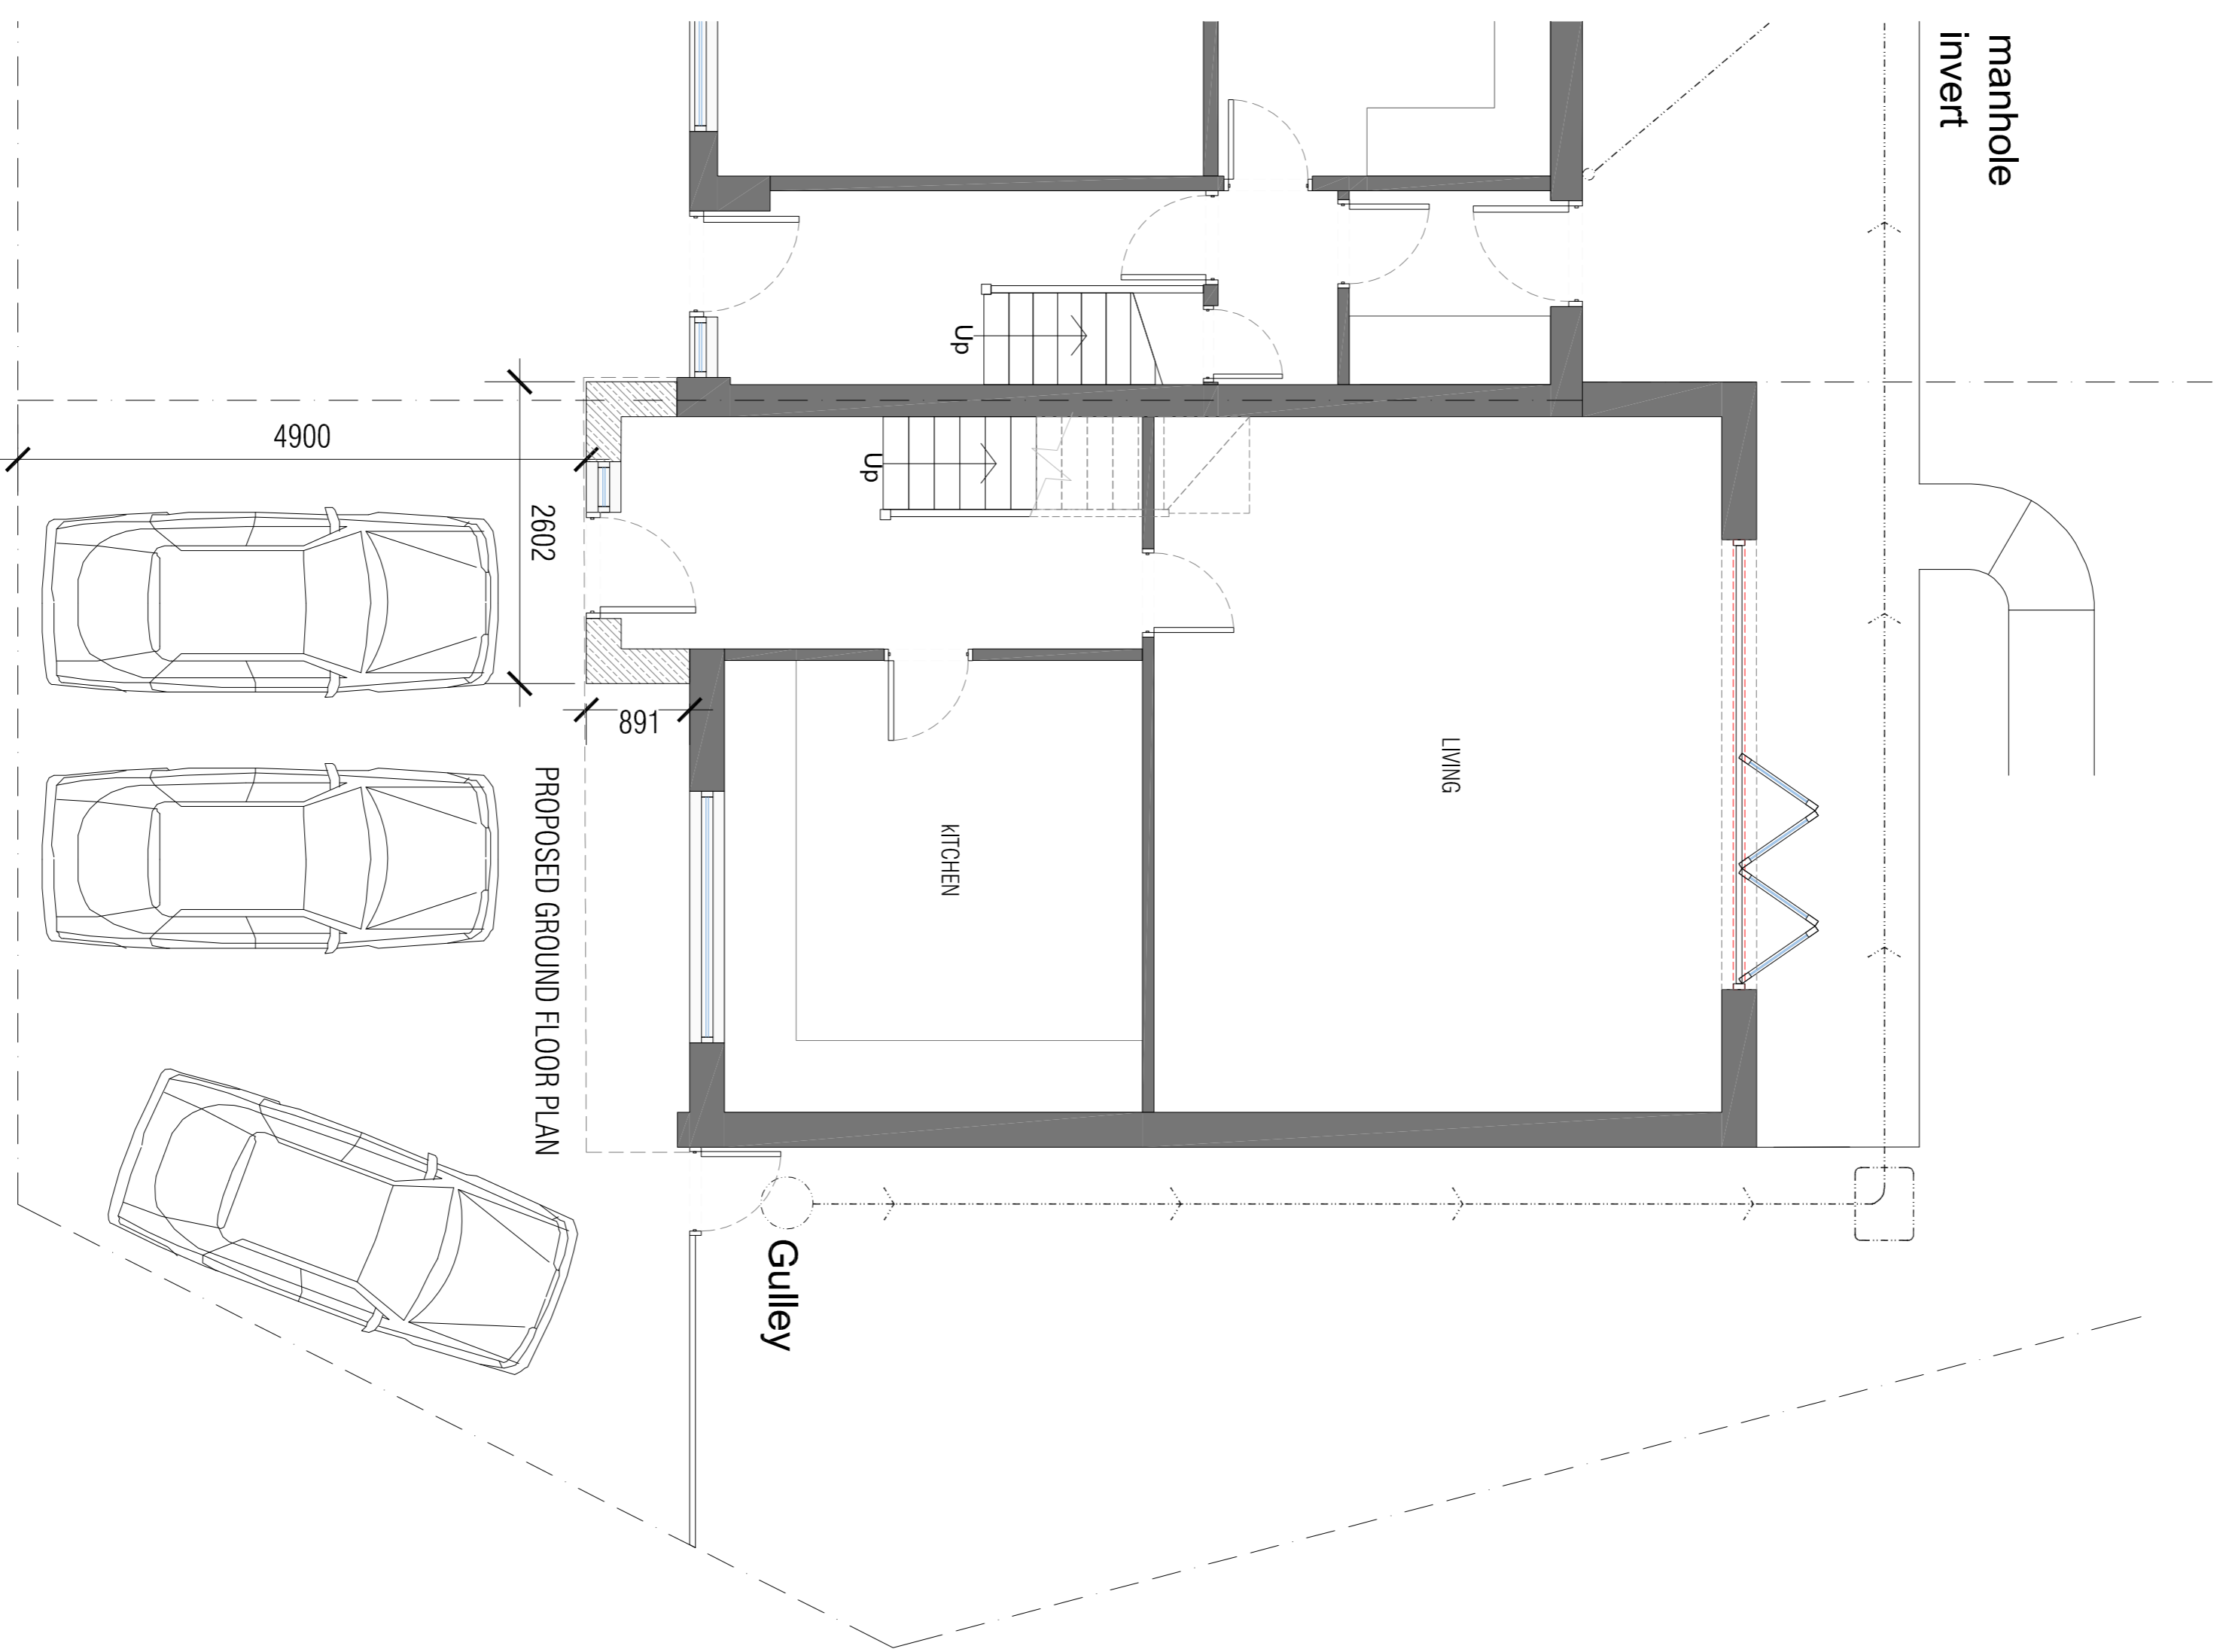


NO DIMENSIONS ARE TO BE SCALED FROM THIS DRAWING. ALL DIMENSIONS ARE TO BE TAKEN FROM THE DIMENSION LINES. CONSULTANT MUST BE ADVISED OF ANY DISCREPANCIES PRIOR TO ANY ITEM OF WORK BEING PUT IN HAND. THIS DRAWING MUST BE READ TOGETHER WITH THE SPECIFICATION, BILL OF MATERIALS AND ALL OTHER RELATED DRAWINGS.

**LEGEND**

-  EXISTING WALLS TO BE RETAINED
-  PROPOSED NEW WALLS
-  EXISTING WALLS TO BE DEMOLISHED



REV A MINOR AMENDMENT 16-12-2023

**Project:**  
LAND ADJACENT TO  
2 HOLMSCHOF ROAD LUG 21J

**Client:**  
MR. M NAVEED

**Drawing Title:**  
PROPOSED FLOOR PLANS

**Scale:** 1:100@A3  
**Date:** OCTOBER 2023  
**Drawn:** ZU  
**Checked:** SA  
**Project No:** 23088  
**Drawing No:** A 102  
**Revision:** A