


NOTE: Do not scale dimensions from this drawing. If in doubt refer to JS Design.  
 This drawing remains the copyright of the JS Design Partnership alone all materials specified must be used in accordance with the manufacturers recommendations and all relevant current codes of practice.


Rev:	Description:	Date:

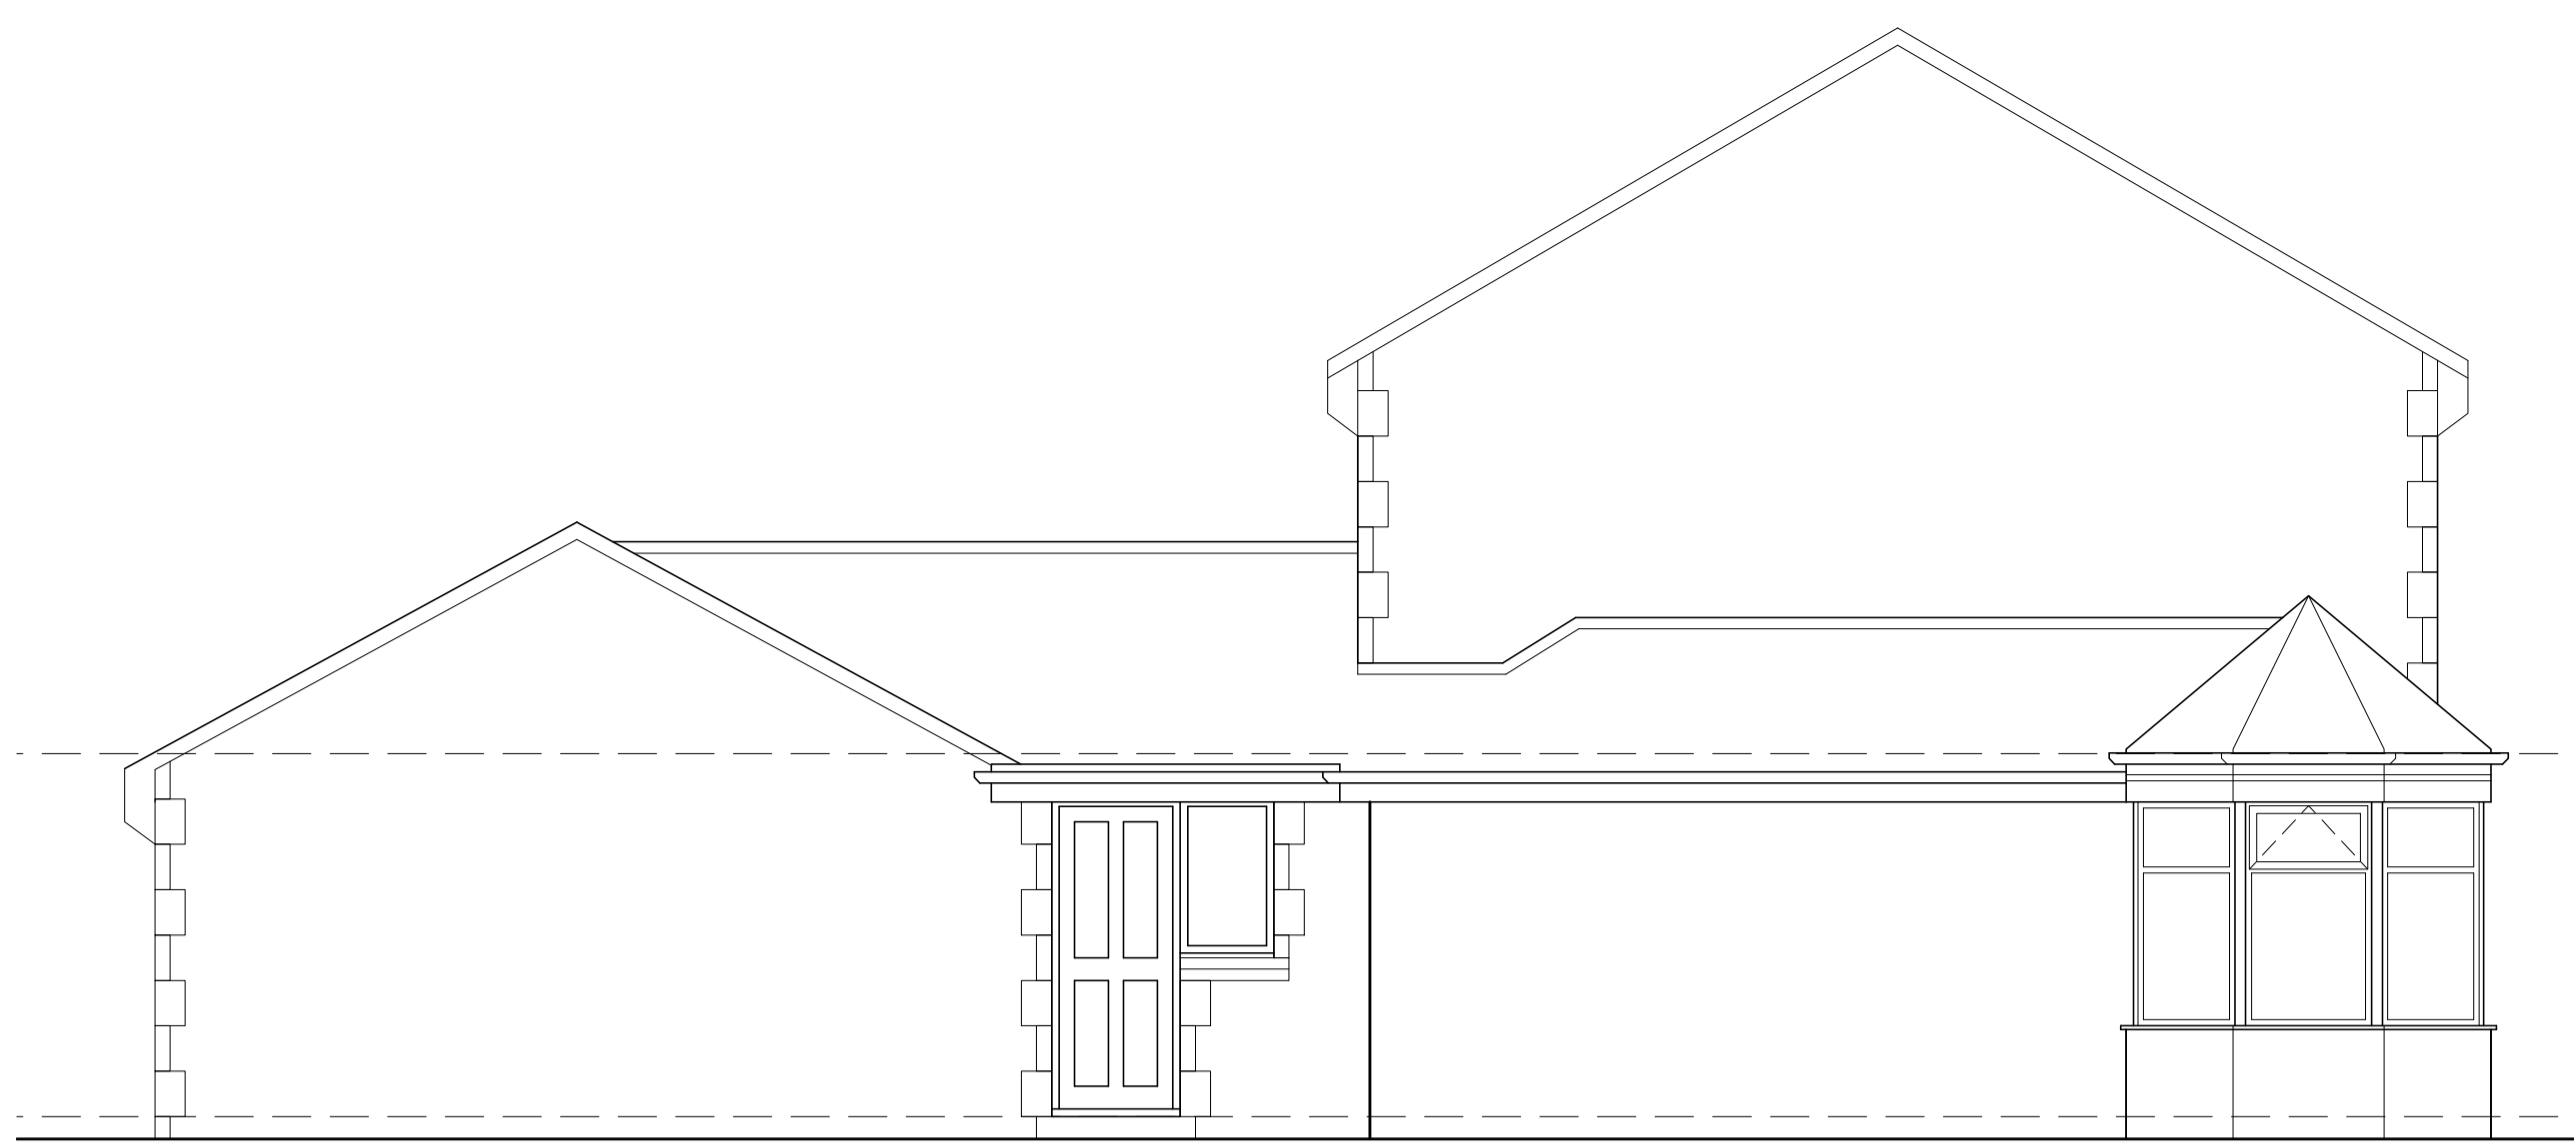


1 EXISTING NORTH ELEVATION  
 Scale: 1:50



2 EXISTING WEST ELEVATION  
 Scale: 1:50

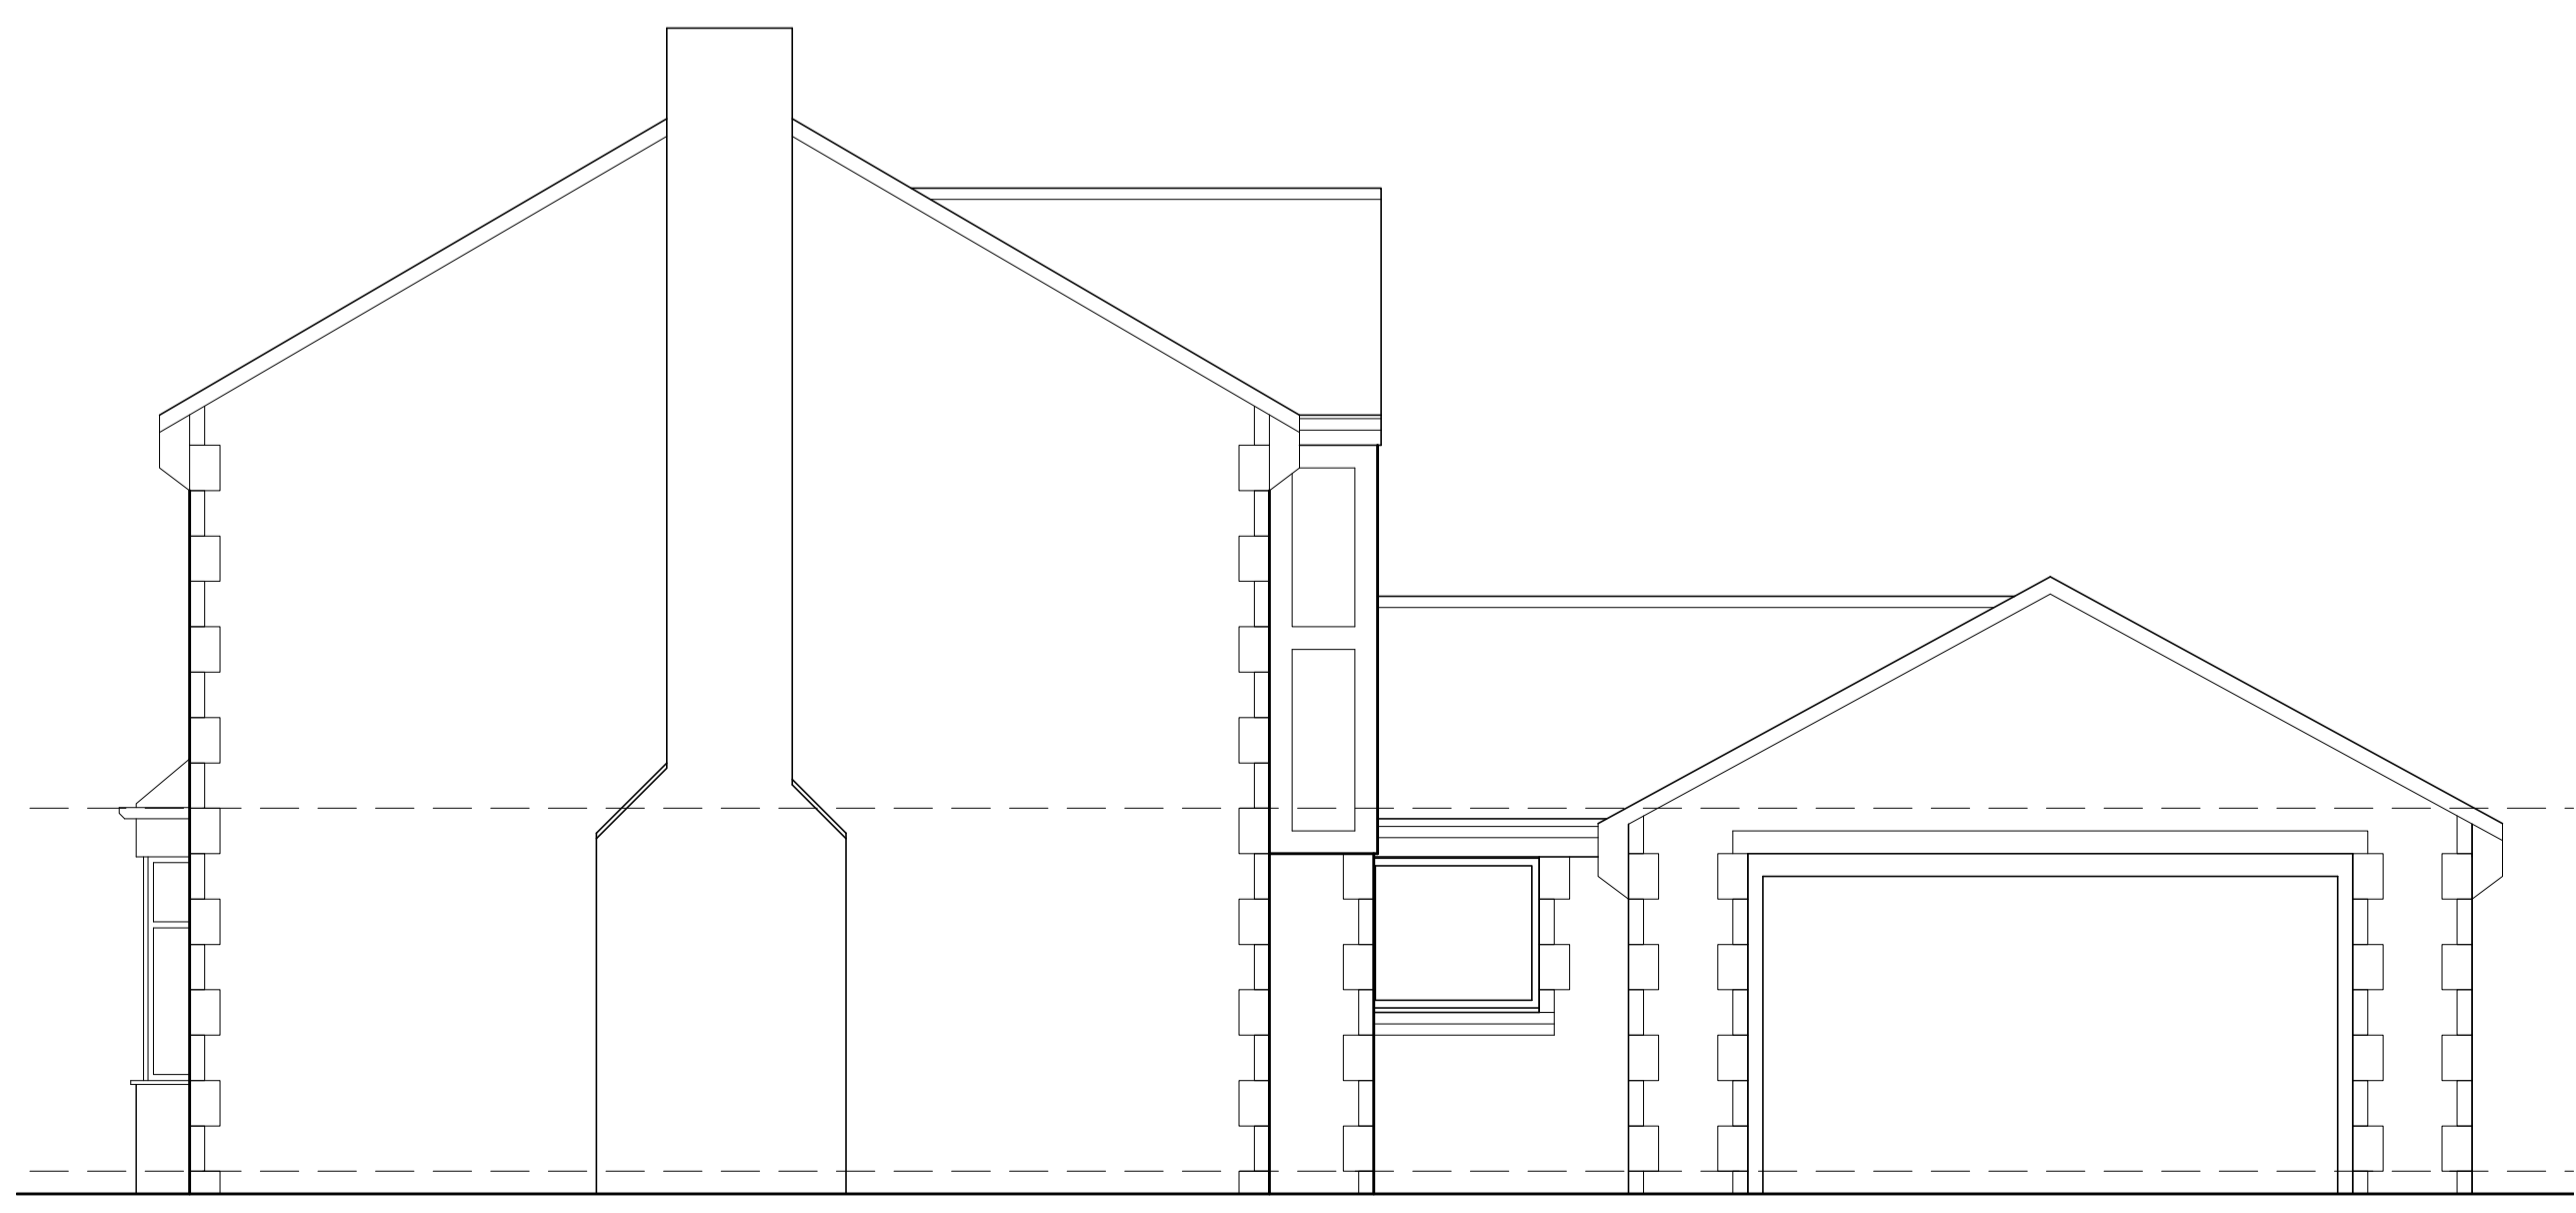

3 EXISTING SOUTH ELEVATION  
 Scale: 1:50

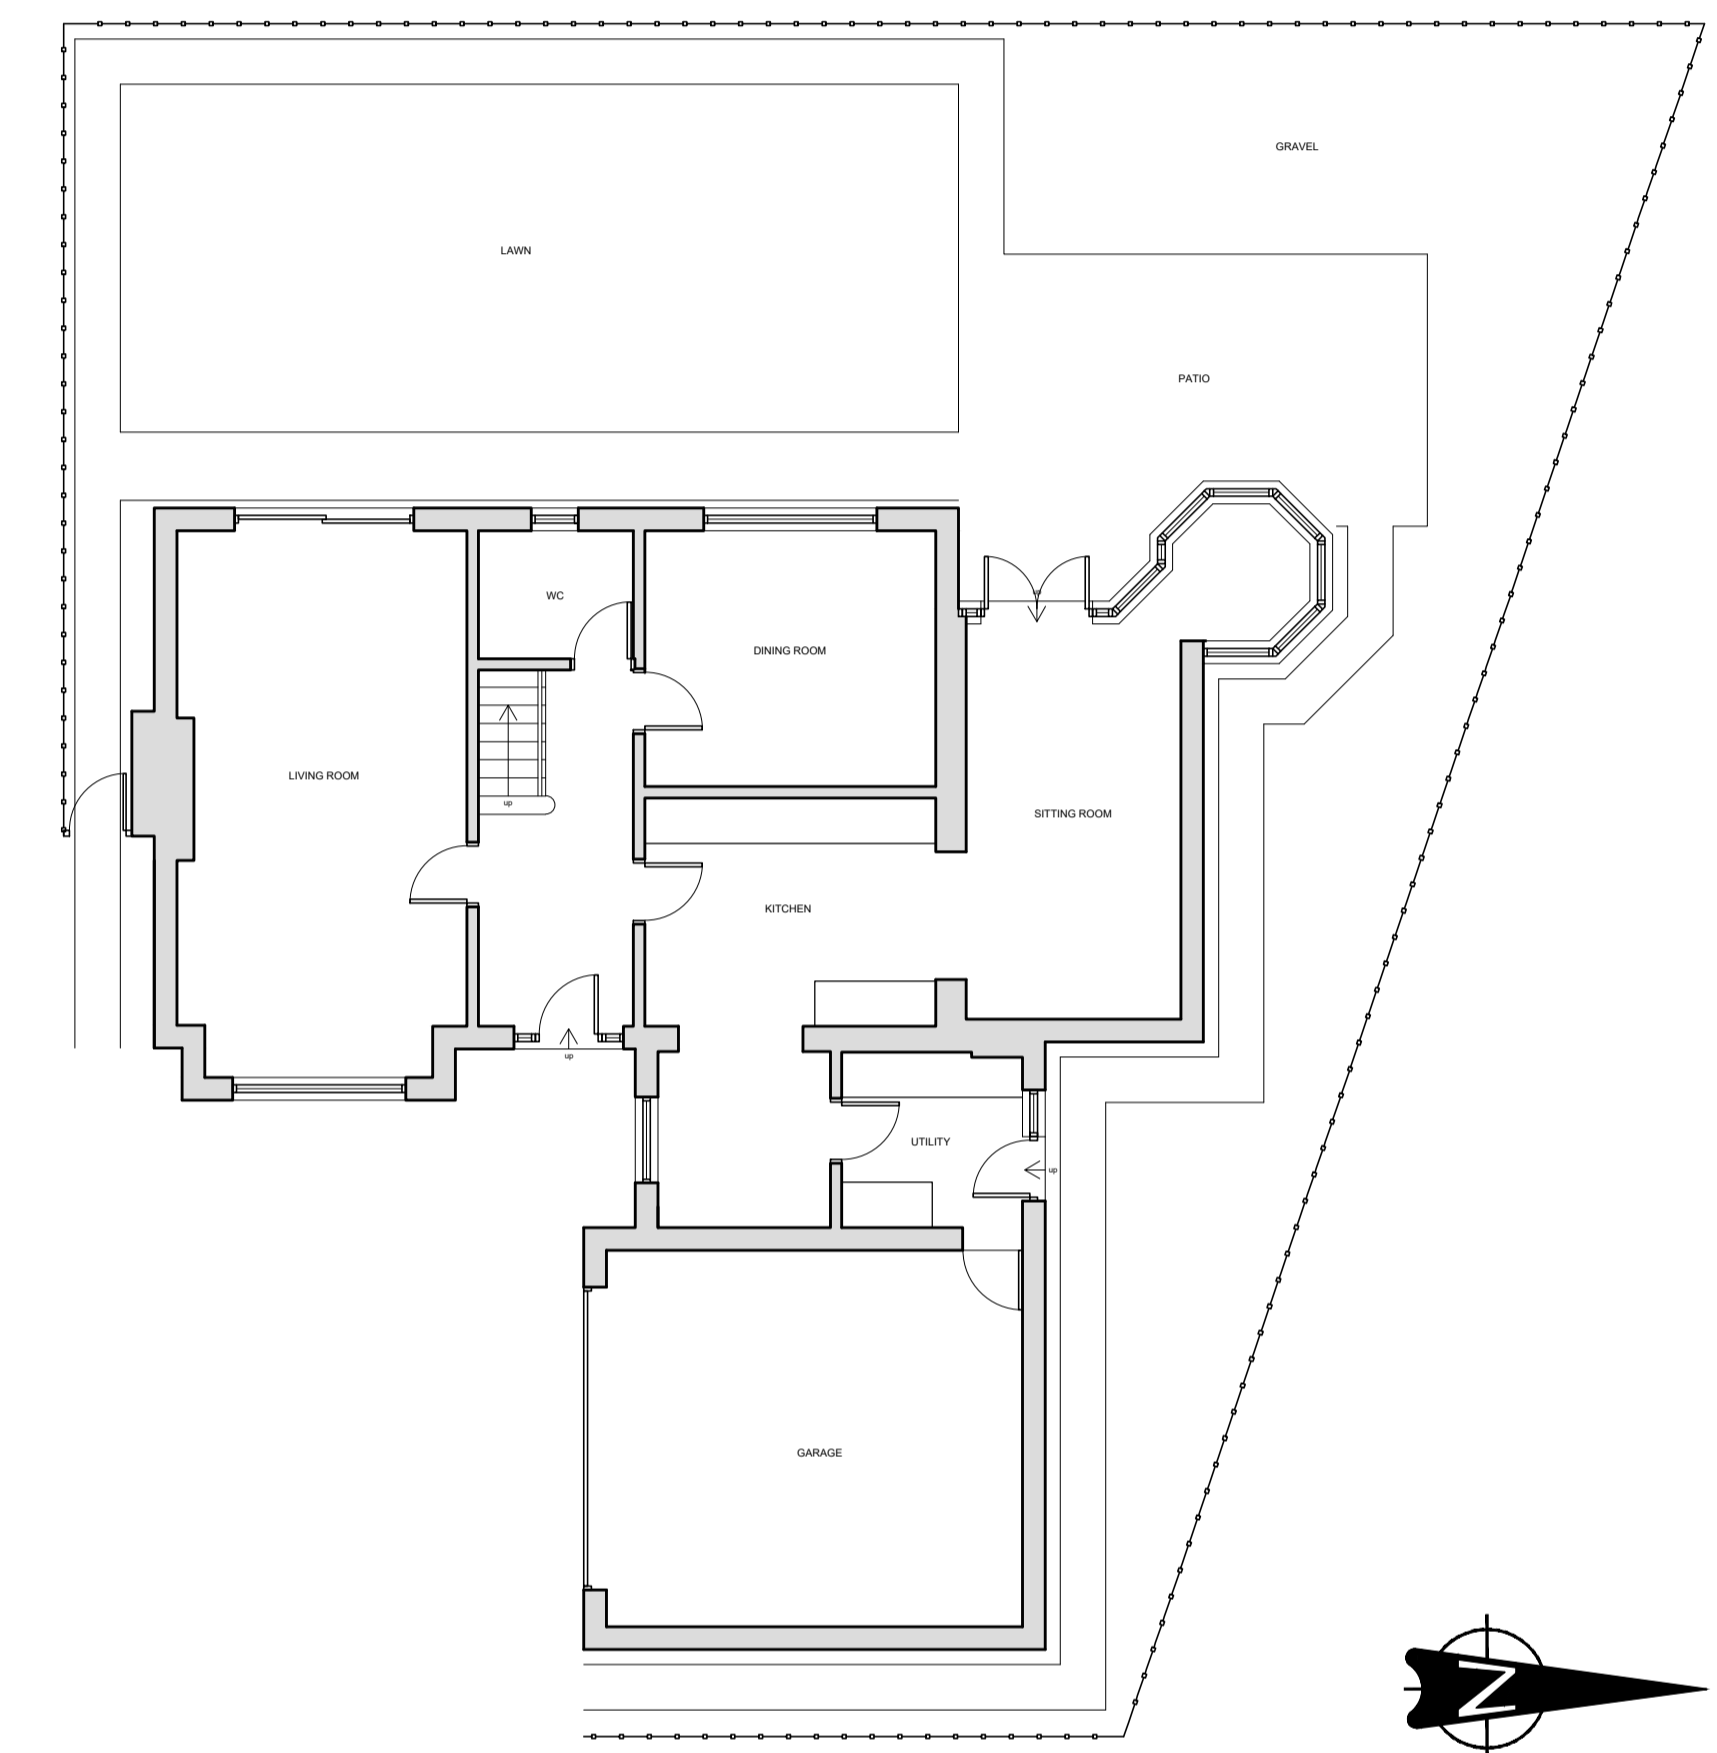

4 EXISTING PLAN  
 Scale: 1:100

CDM 2015:  
 Under the CDM regulations there are no significant design risks.

**JS DESIGN**  
 PARTNERSHIP LLP  
 T: 01274 533022  
 E: info@jsdesignpartnership.co.uk  
 Unit 5, Park House, 27 Easton Street, Shipley Bradford, BD18 3NA.  
The jsdesign partnership is a limited liability partnership registered on 06 082012

Client:  
**Mr Andrew Lattimer**

Project:  
**18 Causeway Head  
 Haslingden  
 Rossendale  
 BB4 4DW**

Title:  
**Existing Elevations**

Drawing No:	Rev:	Date:	Drawn By:	Checked:	Scale @ A1
9155 - 02		20.11.23	SB	SA	1:50