


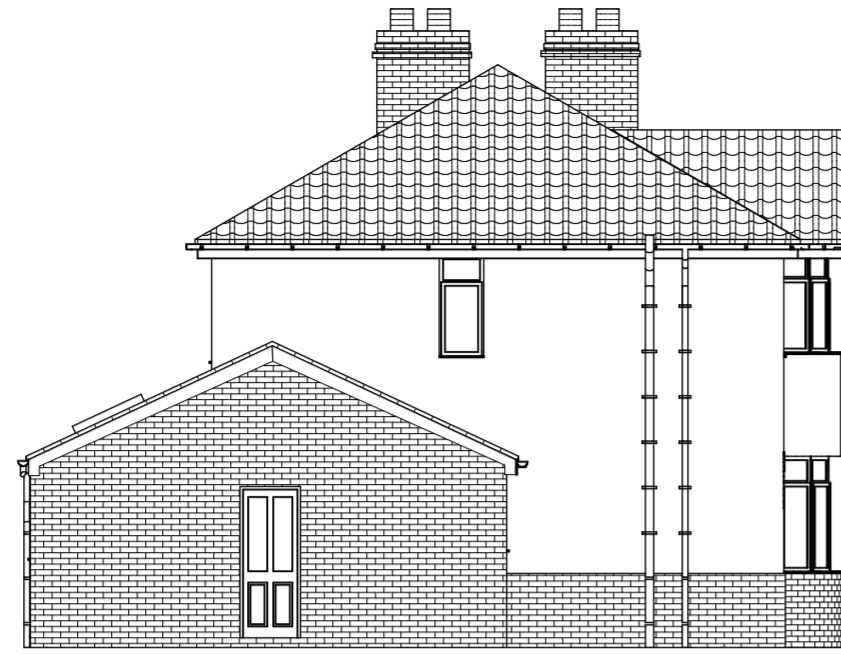


Proposed South East Elevation




Proposed South West Elevation



Proposed North West Elevation

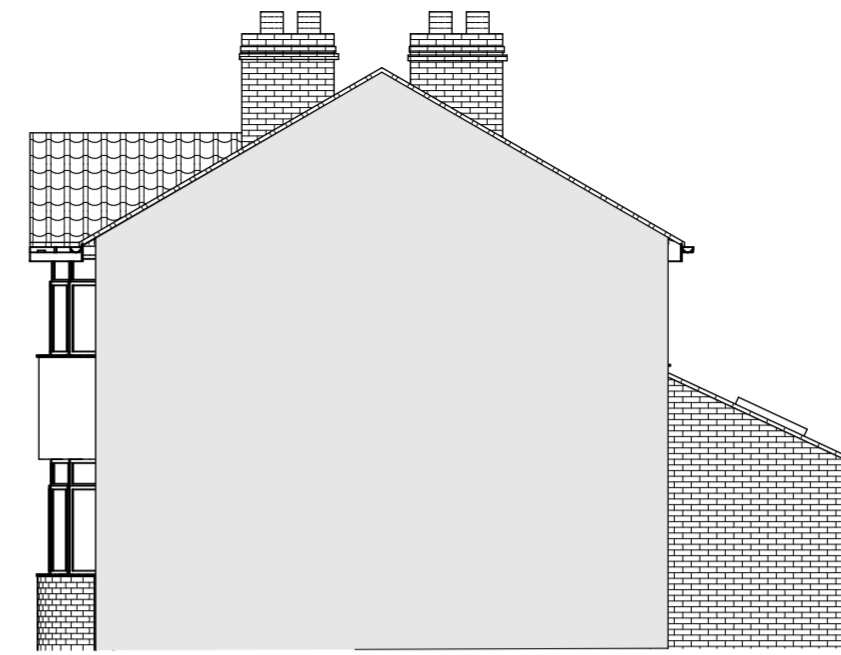

Proposed North East Elevation

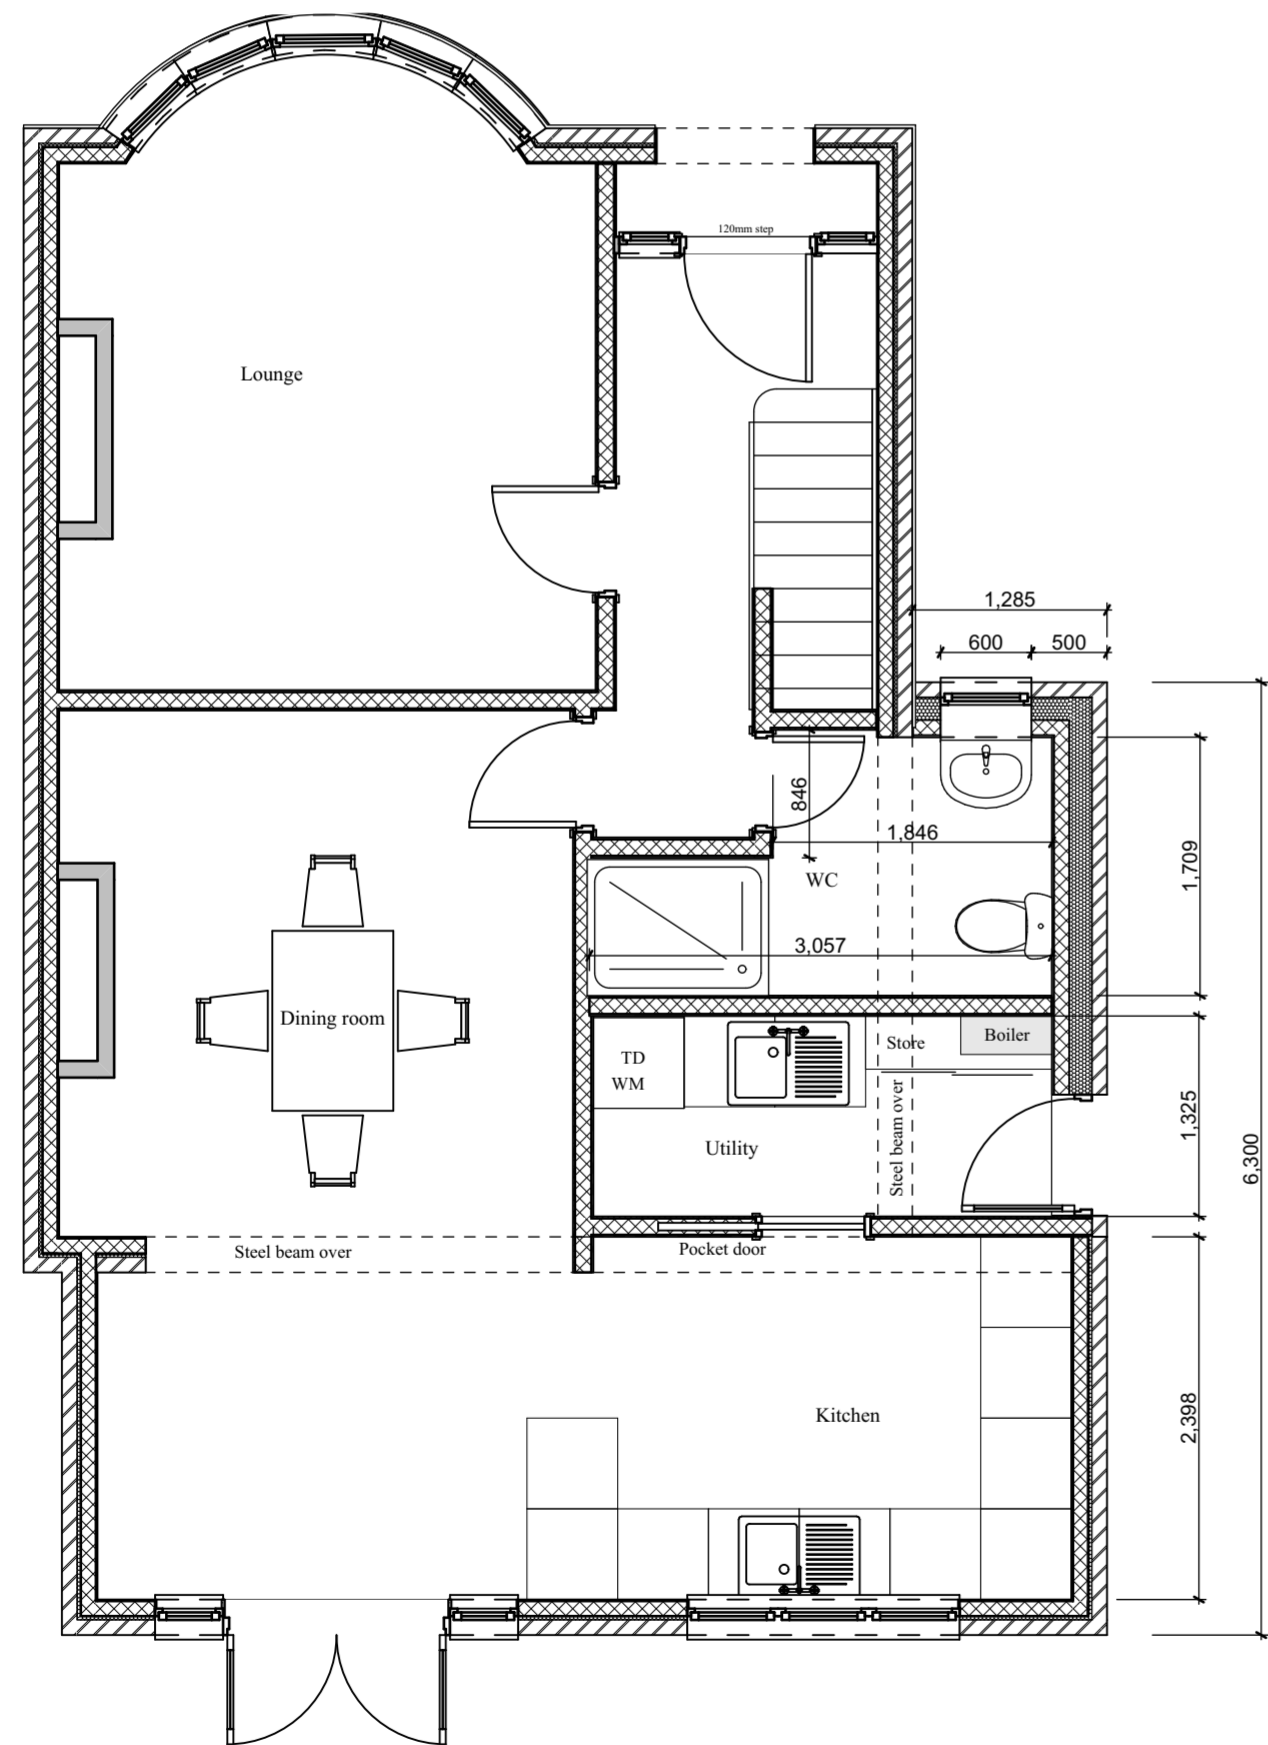

Proposed Ground Floor Plan

Construction Risks Maintenance/cleaning Risks Demolition/adaptation Risks

In addition to the hazard/risks normally associated with the types of work detailed on this drawing take note of the above. It is assumed that all works on this drawing will be carried out by a competent contractor working, where appropriate, to an appropriate method statement.

Safety Health and Environmental Information Box

Notes

This document and its design content is copyright ©. It shall be read in conjunction with all other associated project information including models, specifications, schedules and related consultants documents. Do not scale from documents. All dimensions to be checked on site. Immediately report any discrepancies, errors or omissions on this document to the Originator. If in doubt ASK.

RevID	Transmittal Set ID	Transmittal Set Name	Issue Date	Issue Info	Status	Approved by

Scales @ A2 1:50 1:100 1:1250	Issuing Office <b>Blueprint Architectural Planning Services</b>	Project No. <b>BP2098</b>
--	--	------------------------------

Client Approval	
A - Approved	
B - Approved with Comments	
C - Do Not Use	
Status	Purpose of Issue
	<b>For Approval</b>
Originator	<b>CEN DAVIES B.A</b>

Project	<b>Proposed single storey extension to side elevation</b>
	Fairview, Langley Road, Winchcombe, GL54 5QF

Layout Title	<b>Proposed Plans</b>
--------------	-----------------------

Client	<b>Mrs Mandy Gannon</b>
--------	-------------------------

Drawing Number									
project	originator	volume	level	type	role	number	rev		
BP2098	CPD	1	A	A2		BP2098PP			