
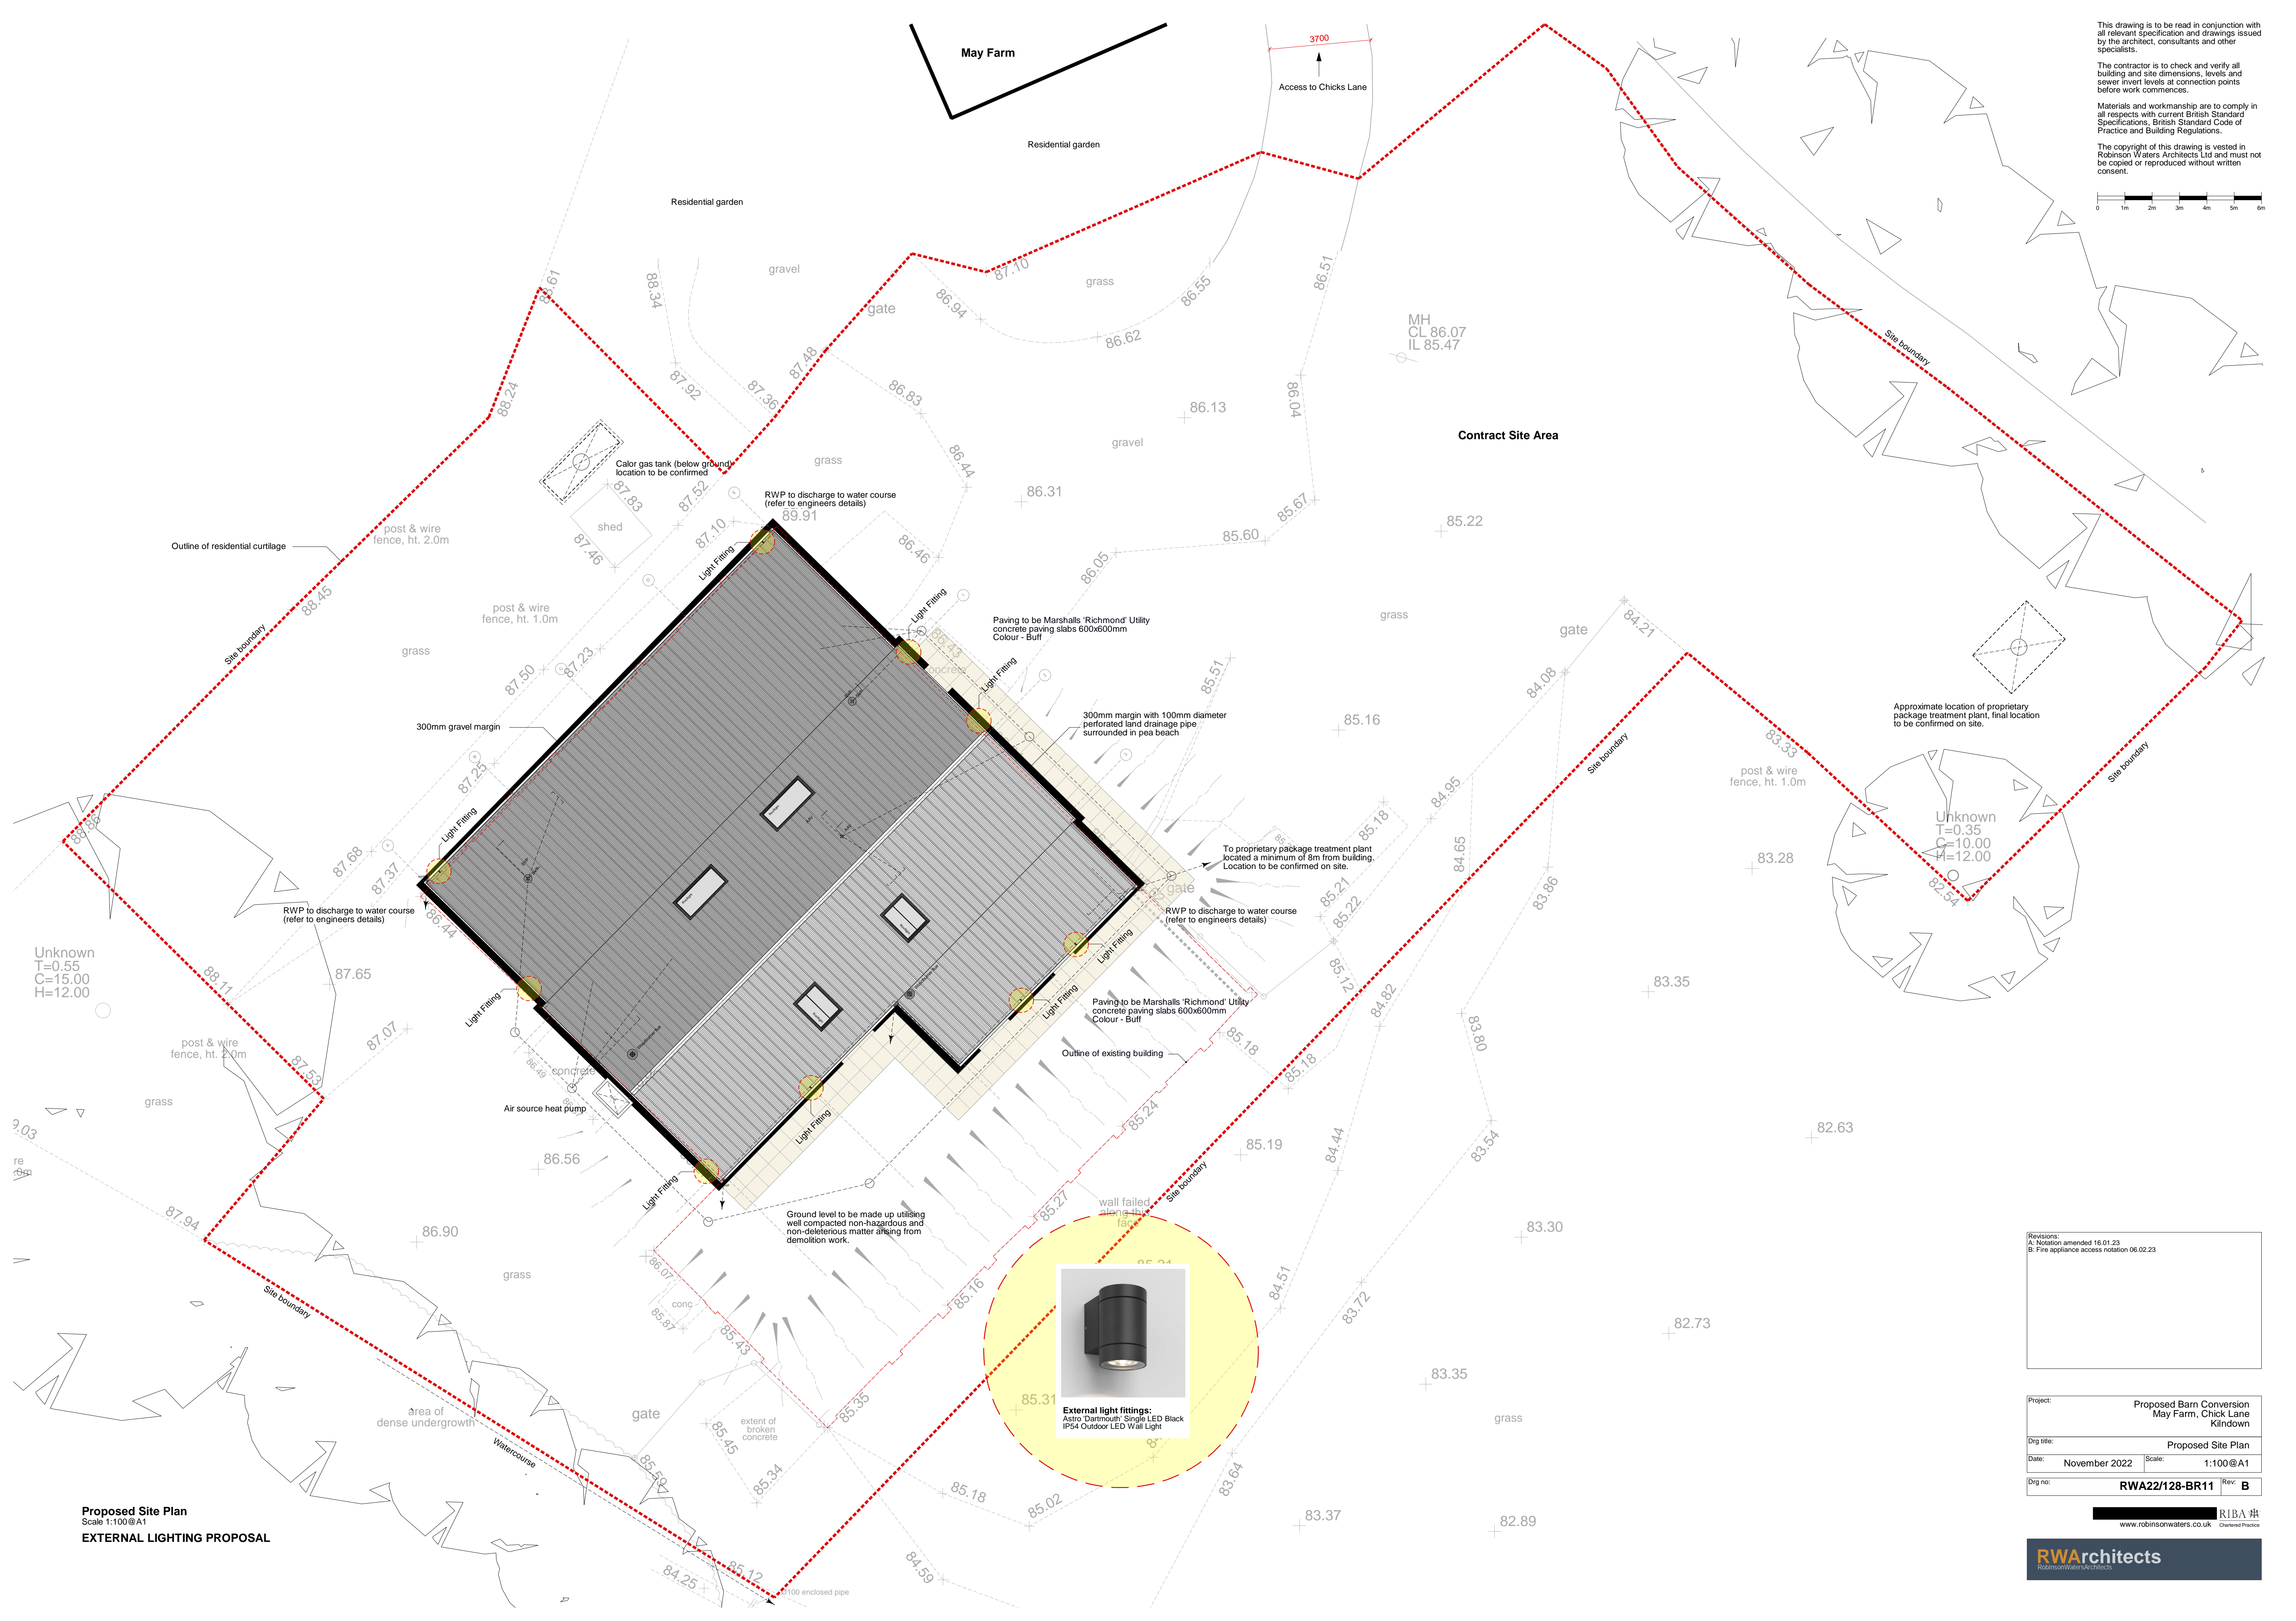


This drawing is to be read in conjunction with all relevant specification and drawings issued by the architect, consultants and other specialists.

The contractor is to check and verify all building and site dimensions, levels and sewer invert levels at connection points before work commences.

Materials and workmanship are to comply in all respects with current British Standard Specifications, British Standard Code of Practice and Building Regulations.

The copyright of this drawing is vested in Robinson Waters Architects Ltd and must not be copied or reproduced without written consent.

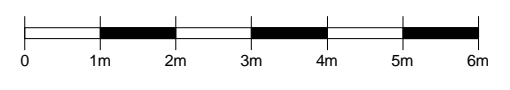

Unknown
T=0.55
C=15.00
H=12.00

Unknown
T=0.35
C=10.00
H=12.00



Proposed Site Plan
Scale 1:100@A1
EXTERNAL LIGHTING PROPOSAL

Revisions:
A: Notation amended 16.01.23
B: Fire appliance access notation 06.02.23

Project:	Proposed Barn Conversion May Farm, Chicks Lane Kildown
Dwg title:	Proposed Site Plan
Date:	November 2022
Scale:	1:100@A1
Dwg no:	RWA22/128-BR11
Rev:	B

RIBA Chartered Practitioner
www.robinsonwaters.co.uk

RWarchitects
RobinsonWatersArchitects