



FRONT ELEVATION

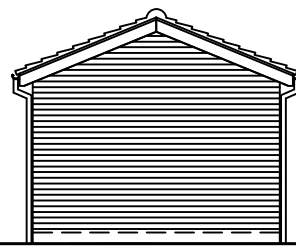

REAR ELEVATION



SIDE ELEVATION

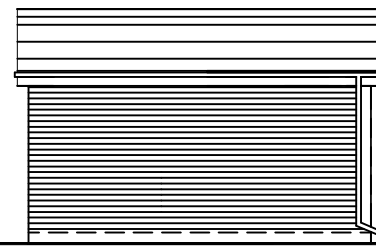

SIDE ELEVATION


- red conic tiles to match
- black rainwater goods to match
- white UPVC windows & Doors to match
- white UPVC fascias and soffits to match
- red second hand multi bricks to match




SCALE BAR @1:100

NOTE:


- ALL SPECIFICATIONS, MATERIALS AND WORKMANSHIP TO BE IN ACCORDANCE WITH CURRENT NHBC AND BUILDING REGULATIONS.
- MAIN DRAINAGE TO COMPLY WITH SEWERS FOR ADOPTION CURRENT EDITION.
- HIGHWAYS TO BE IN ACCORDANCE WITH LOCAL AUTHORITY SPECIFICATION.
- DO NOT SCALE FROM THIS DRAWING.
- FOR THE AVOIDANCE OF DOUBT ALL DIMENSIONS ARE MEASURED TO WALL STRUCTURE UNLESS OTHERWISE STATED.
- ANY DISCREPANCY TO BE FOUND TO EXIST BETWEEN DRAWINGS AND/OR DOCUMENTS IT SHOULD BE REPORTED TO THE ARLEY HOMES LTD TECHNICAL DEPARTMENT IMMEDIATELY.
- © THIS DRAWING AND THE BUILDING WORKS DEPICTED THEREIN ARE THE COPYRIGHT OF PLANS-TO-BUILD. ALL RIGHTS RESERVED.

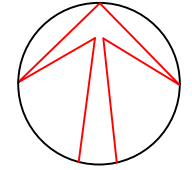


LOCATION PLAN 1:1250

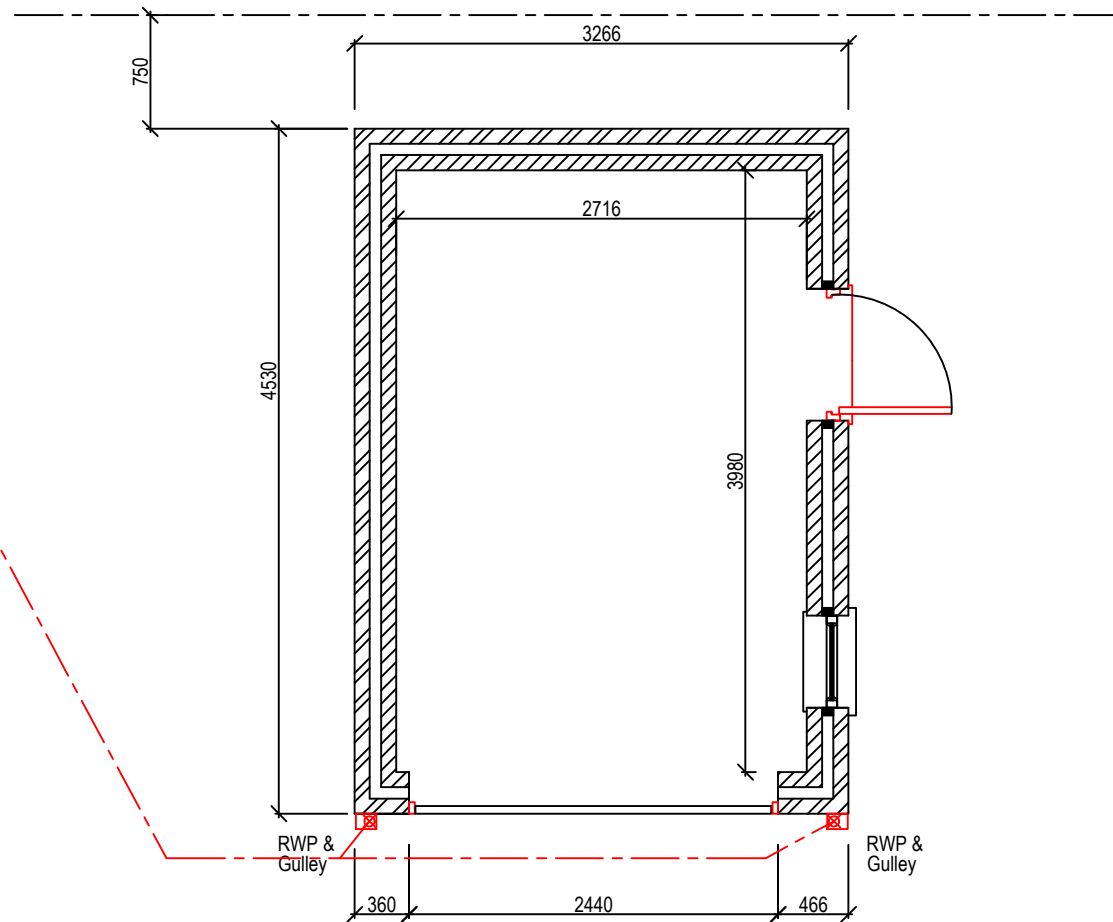

FLOOR PLAN

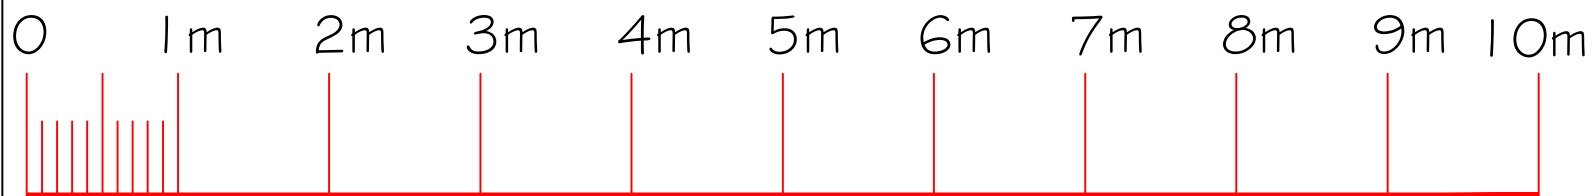

SCALE BAR @1:50

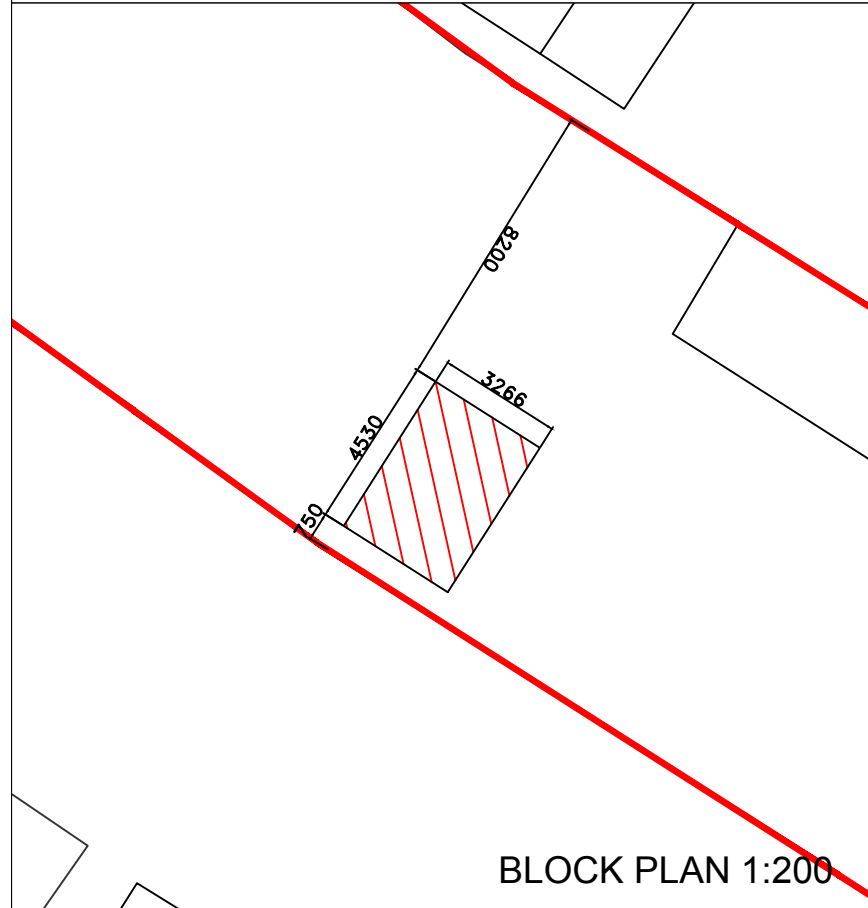

BLOCK PLAN 1:200

REV.	DESCRIPTION	INT.	DATE

Plans-to-Build.co.uk
 11 Arlington Close
 Ainsdale
 Southport PR8 2SF
 T:01704 573998
 info.planstobuild@gmail.com
 www.plans-to-build.co.uk

PROJECT

**38 HEATHEY LANE
 HALSALL
 ORMSKIRK**

DRAWING TITLE

**PROPOSED PLAN &
 ELEVATIONS FOR NEW REAR
 GARAGE**

JOB NUMBER	10349	REV	-
DRAWING NUMBER	01	SCALE	A3
DRAWN	DIH	DEC'23	1:50
CHECKED	DH	DEC'23	1:50