

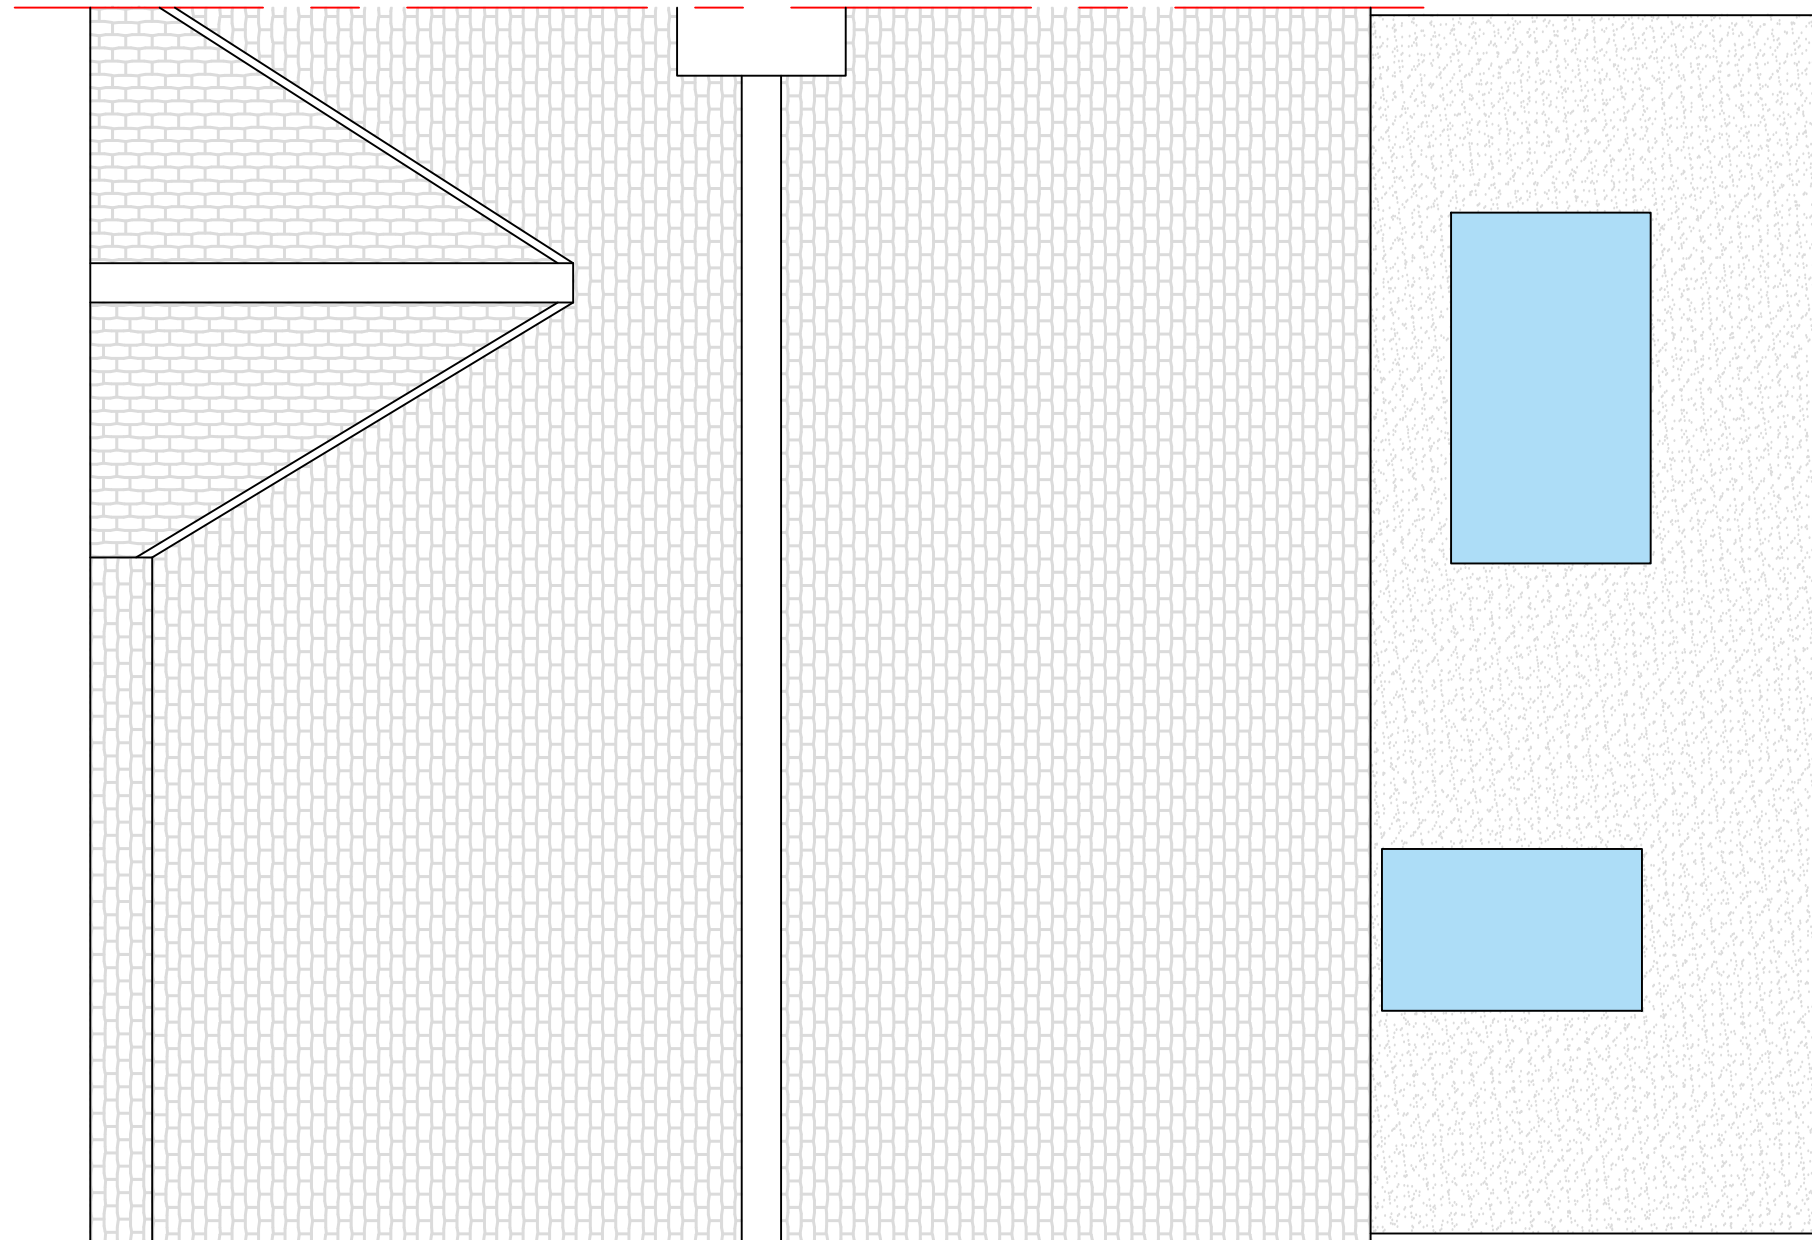


Only scale after checking scale bar. Verify all dimensions on site. Report all discrepancies to the designer. This drawing is copyright

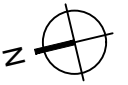

P-(03)02

Proposed Plans: Roof Plans
(Scale 1:50 @A3)

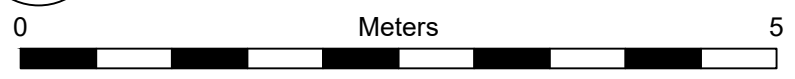

Date: November 2023 Drawing Number: 23059CB-PP-(03)02 Rev
Project: Two Storey Side & Ground Floor Rear Extension
Client: Mr T Smith & Ms C Baudean
Site Address: 16 Glebe Lane, Maidstone. ME16 9BD


124a North Road, Hythe. CT21 5DY
t: 01303 237762
m: 07711 200634
e: des@building-drawings.co.uk
w: www.building-drawings.co.uk