
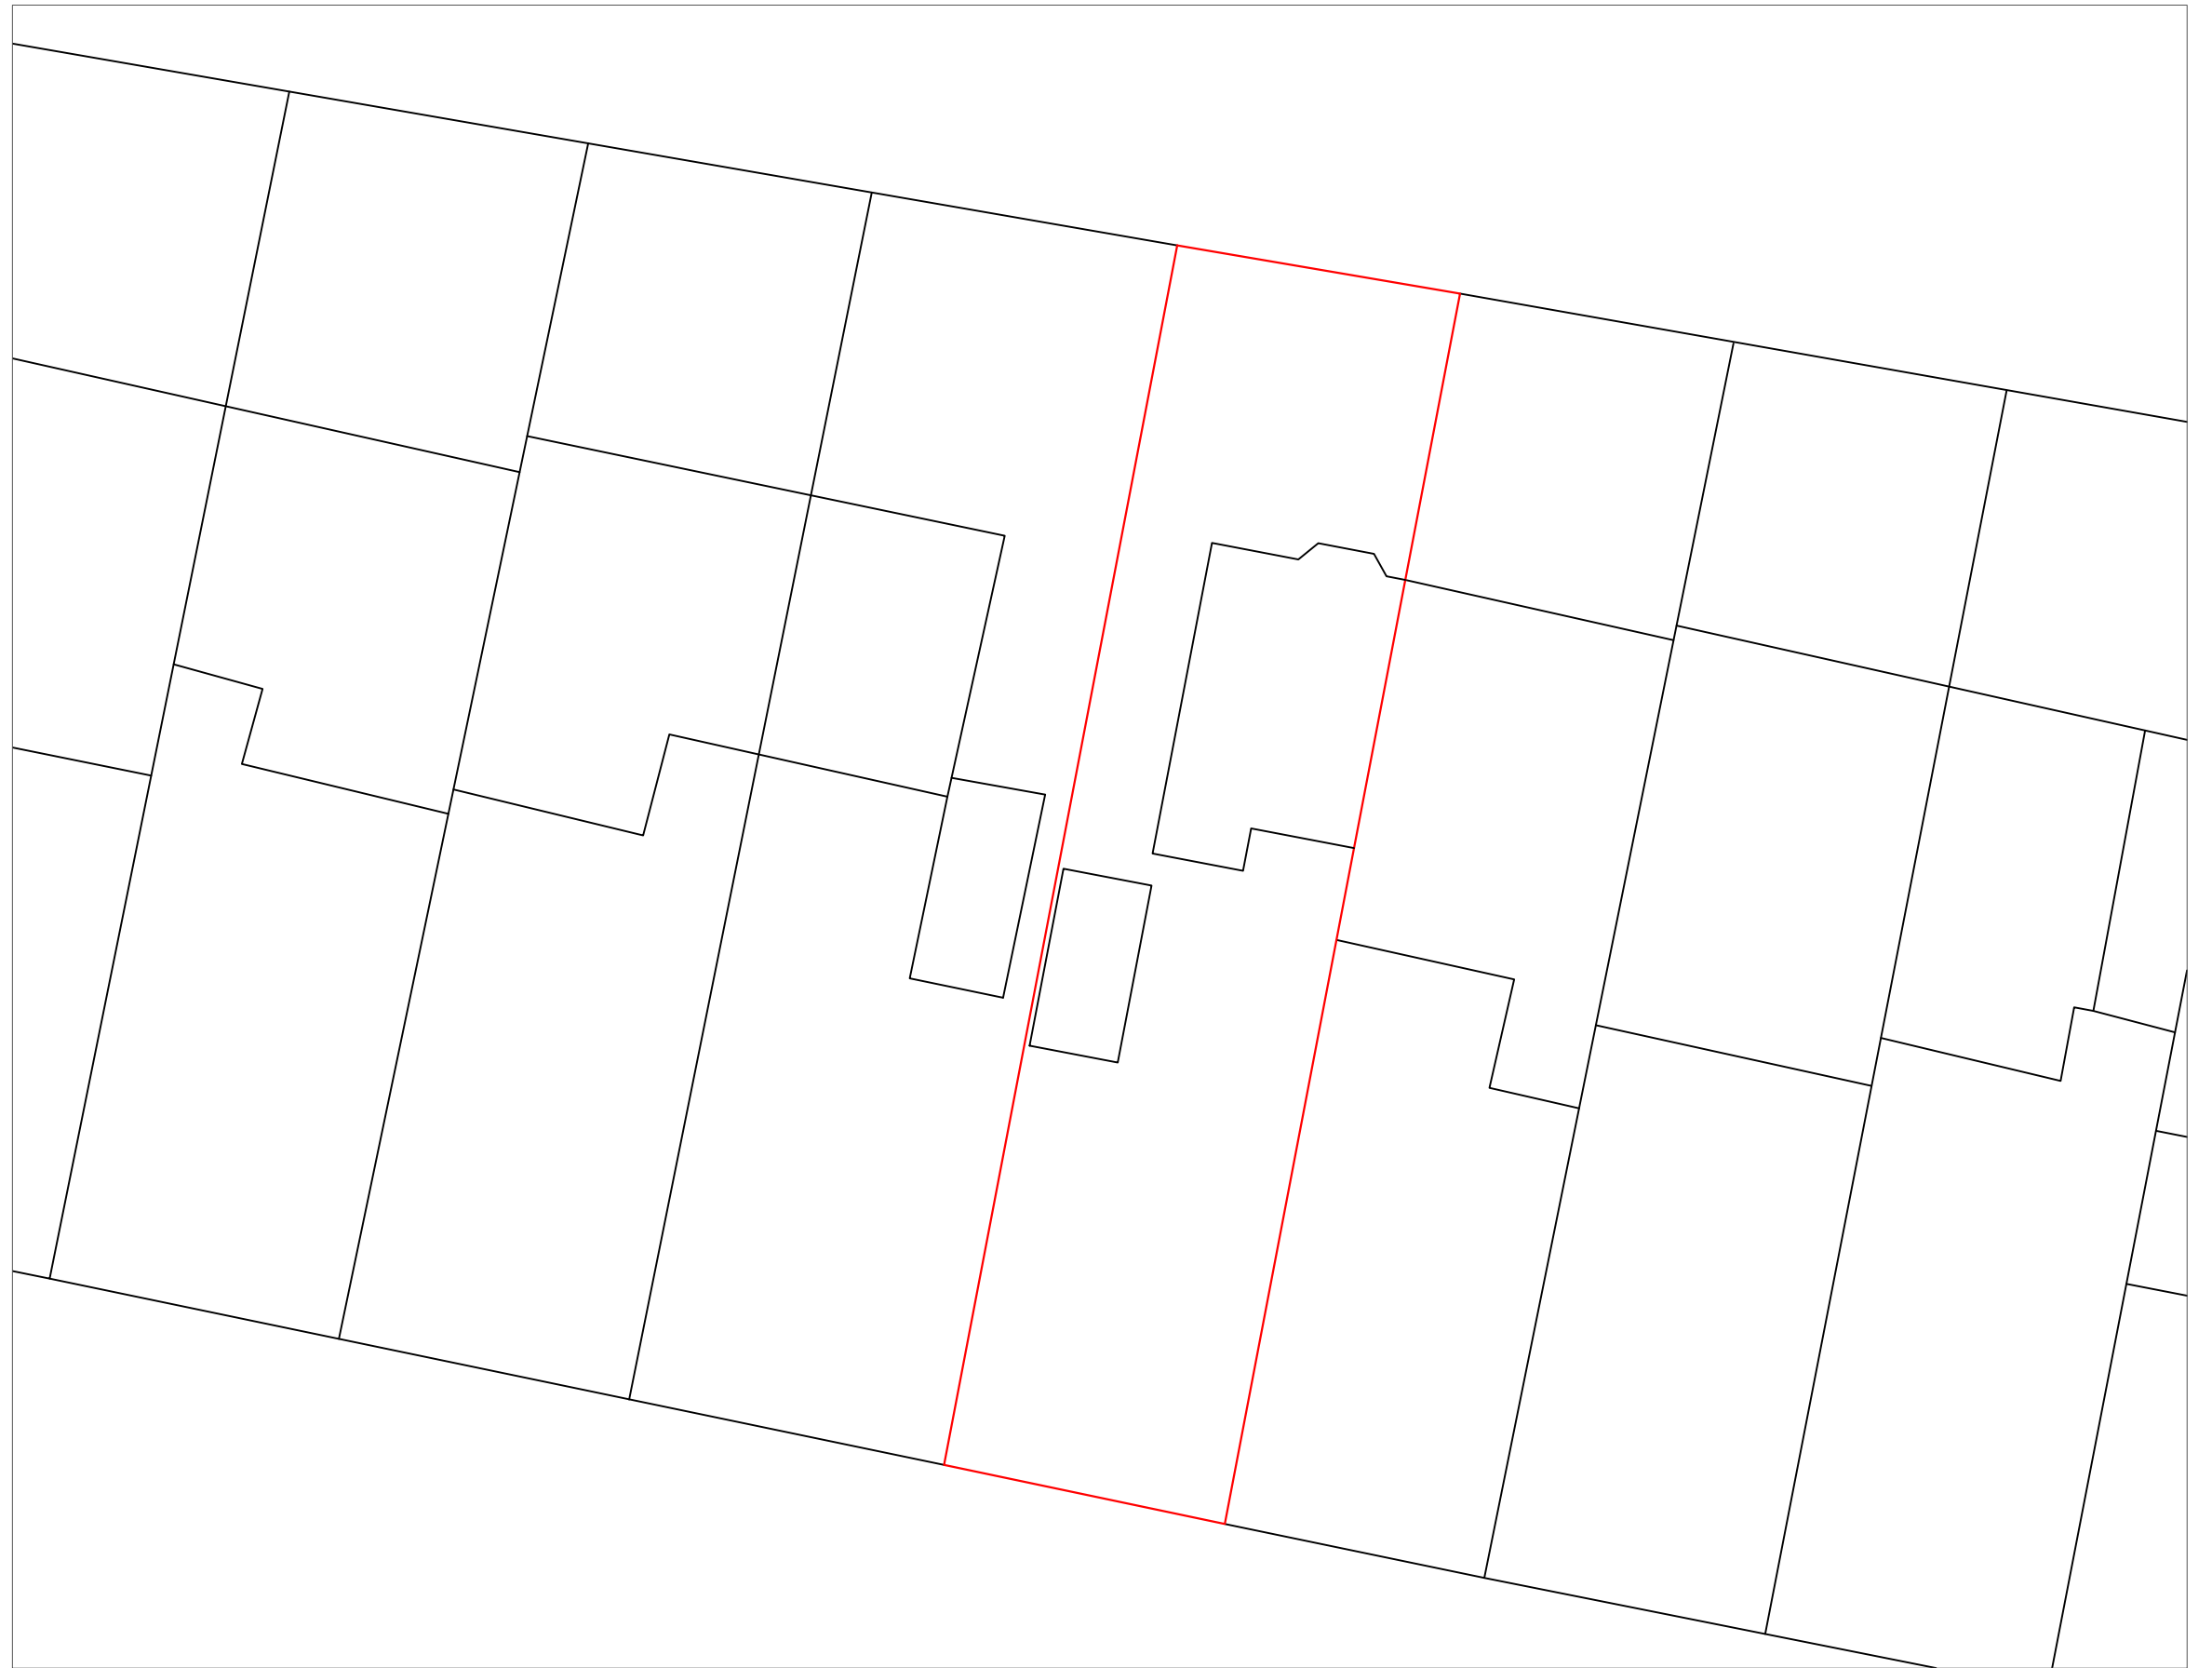
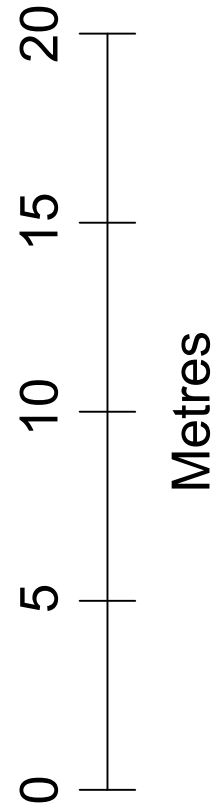


©Crown Copyright. All rights reserved. Licence no. 100019980

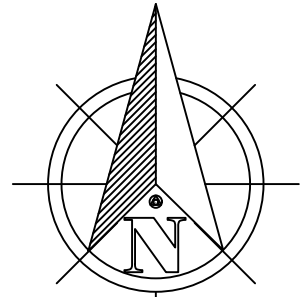

S-(13)02

Site Plans: Existing Block Plan
(Scale 1:200 @A3)

Date: November 2023 Drawing Number: 23059CB-PP-(13)02 Rev

Project: Two Storey Side & Ground Floor Rear Extension

Client: Mr T Smith & Ms C Baudean

Site Address: 16 Glebe Lane, Maidstone. ME16 9BD



124a North Road, Hythe. CT21 5DY
t: 01303 237762
m: 07711 200634

e: des@building-drawings.co.uk
w: www.building-drawings.co.uk