




Rev	Amendment	Drawn	Check
P01	-	11.12.23	11.12.23
P02	-	11.12.23	11.12.23
P03	-	11.12.23	11.12.23

Key

	Driveway
	Pavement
	Grass



Do not scale from this drawing. Use figured dimensions only, which are displayed in millimeters unless stated otherwise. The contractor is requested to check all dimensions before work is put in hand. Any discrepancies within the drawing should be reported prior to commencement of works.


This drawing is copyright and remains the property of Revival Architecture Ltd. This drawing must only be used for the purpose for which it is supplied and its contents must not be reproduced for any purpose without written permission.

Project:	Land to Rear of 19 Colleg Avenue, Formby
Client:	Evergreen Developments (Formby) Ltd.
Title:	Existing and Proposed Site Plans
Date:	11.12.23
Drawn:	RM
Check:	DB
Scale@A1:	1:200
Revision:	-
Status:	Planning

Drawing Number: 1719-RA-XX-XX-DR-A-0100



Existing Site Plan
Scale 1:200

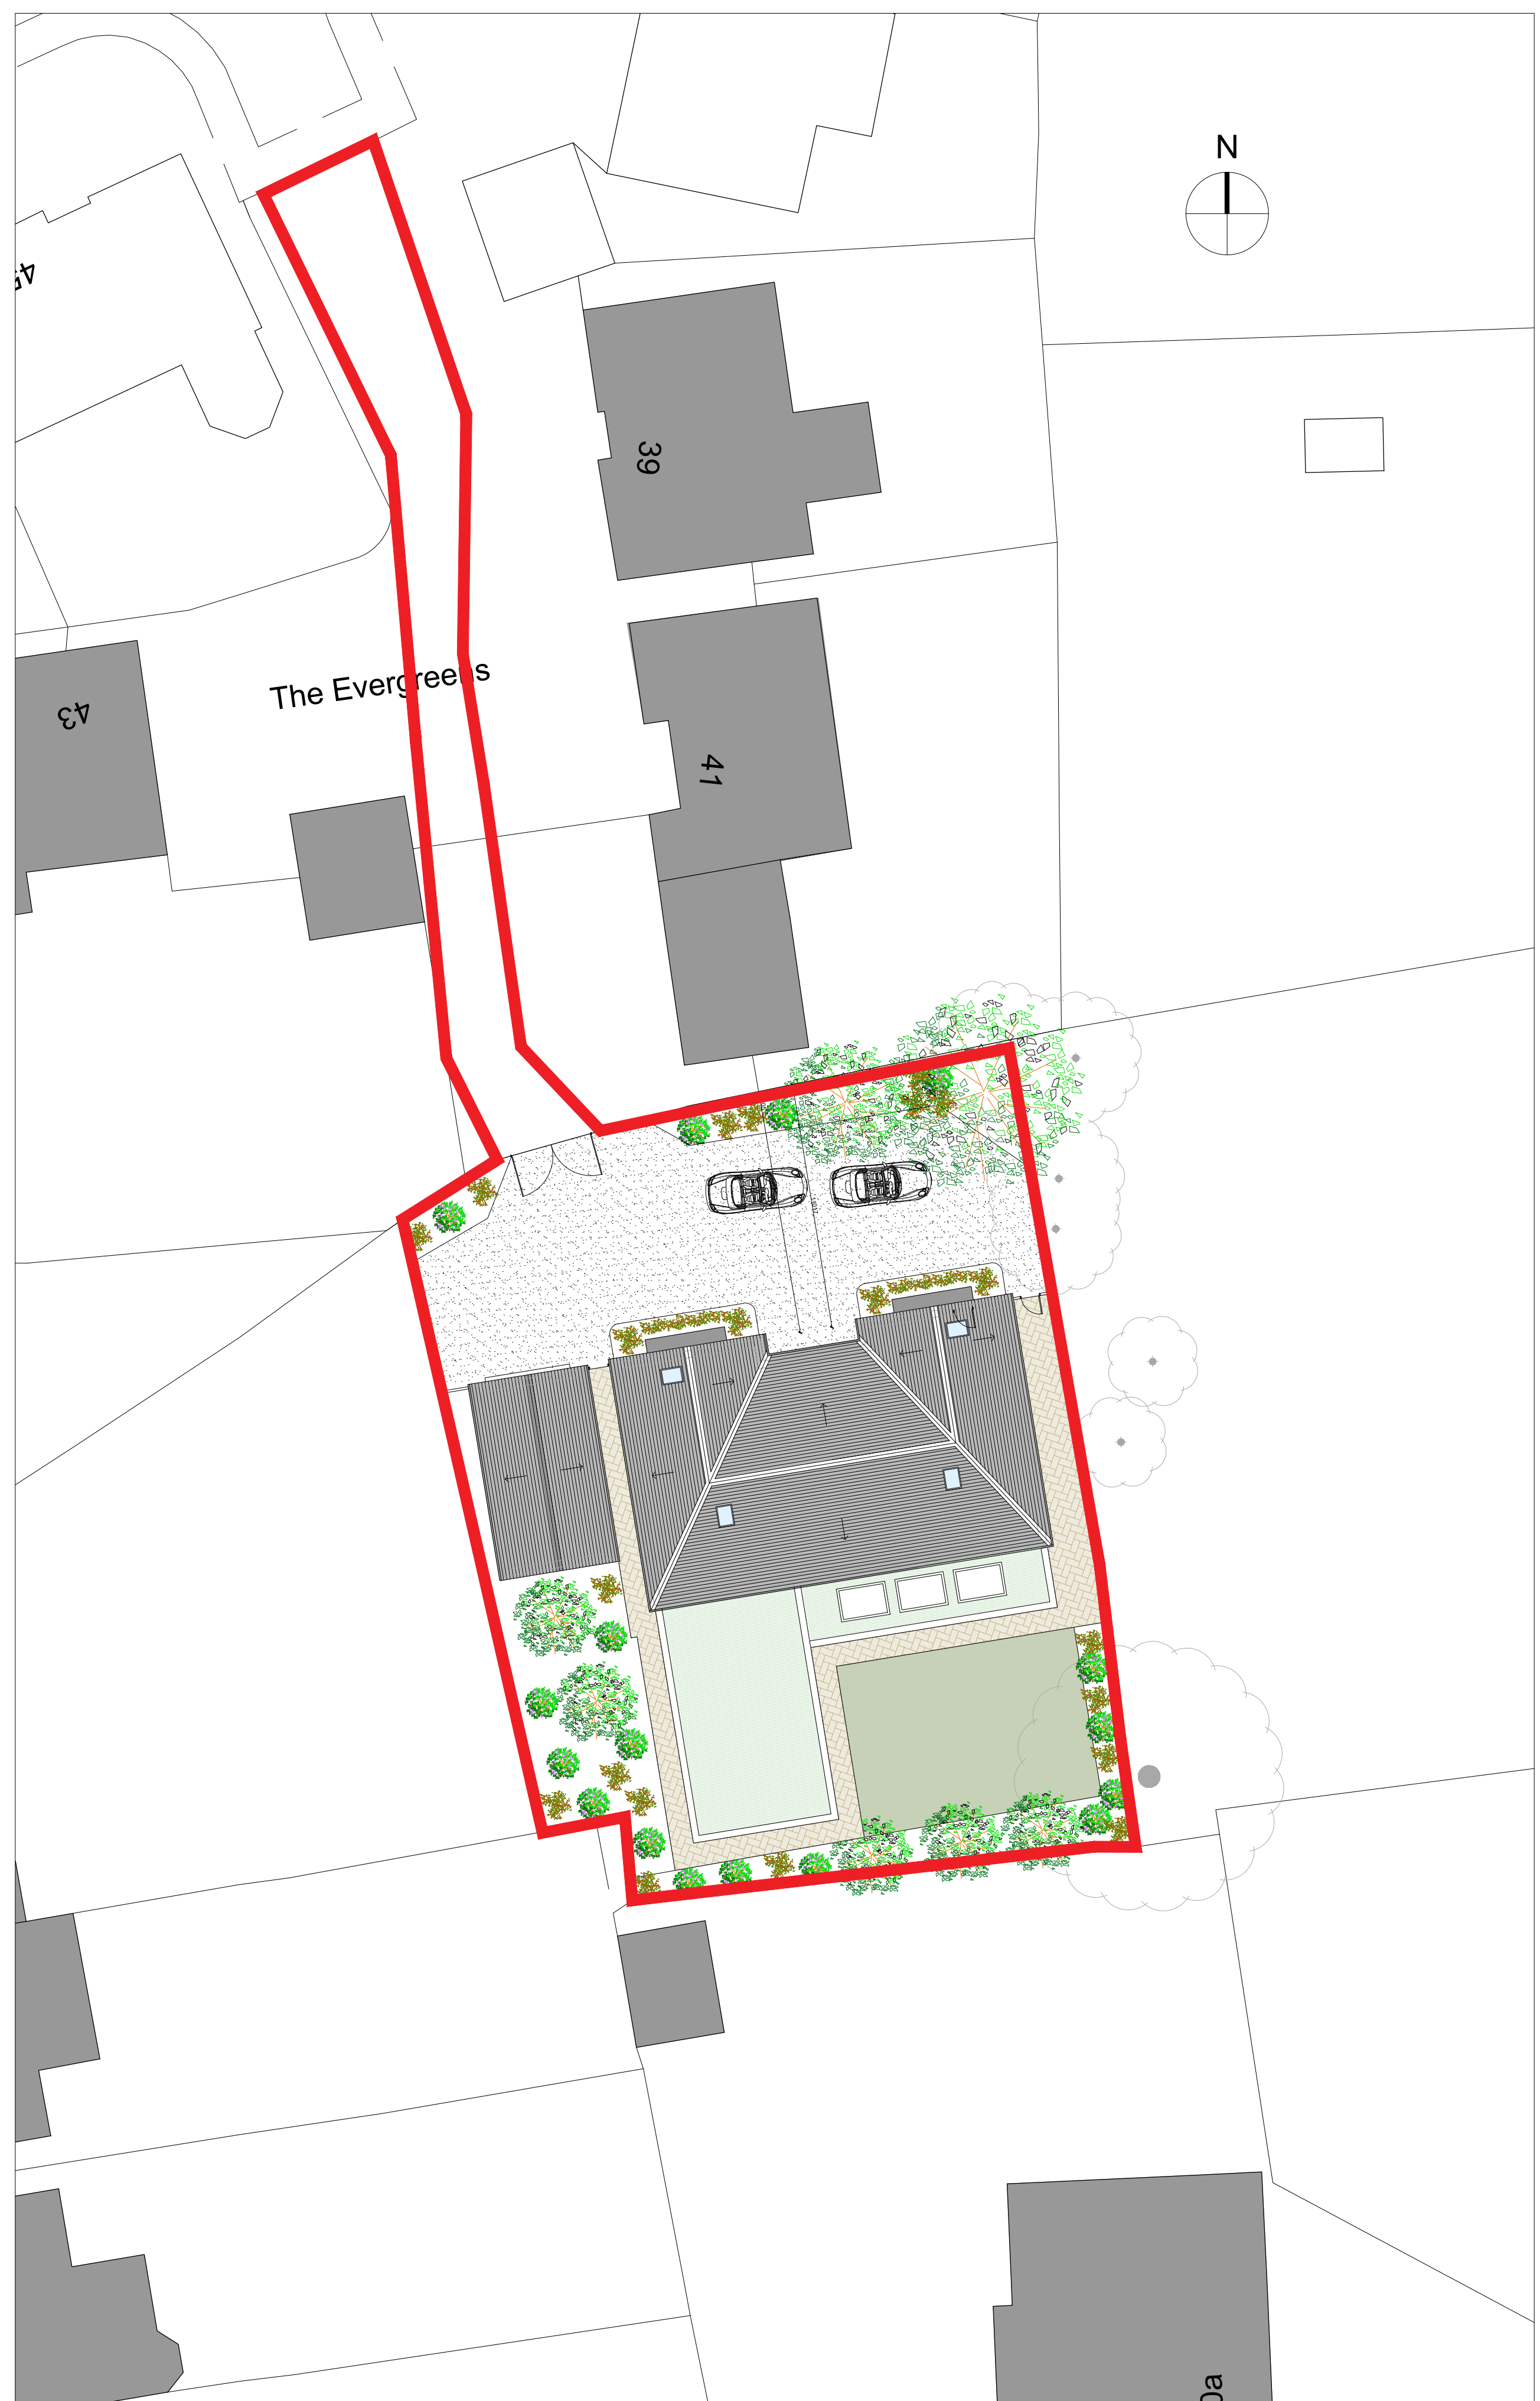

Proposed Site Plan
Scale 1:200